

**LEGEND**

- Proposed first stage channel (permanently wet), including pool and bar
- Proposed wetland features, scrapes, backwaters
- Offline ponds & scrapes
- Proposed riffle feature
- Existing rivers, streams and ditches
- Existing Green belt
- Proposed access stone track
- Proposed grass covered permanent access track
- Proposed mown grass path
- Proposed embankment crest
- Proposed riprap
- Proposed fence
- Single-leaf vehicle gate - approx. 4m
- Existing gate to be retained
- Proposed flood wall / raised defence
- Scheme boundary
- Invasive species Himalayan balsam
- Invasive species Japanese knotweed
- Proposed trees and woodland scrub
- Proposed wet woodland
- Proposed woodland edge
- Proposed low shrub planting
- Proposed dry meadow mix
- Temporary Works Areas to be seeded - grass-based mix
- Existing trees to be retained
- Existing trees to be removed
- Existing trees Root Protection Area
- Proposed tree
- Compound area

rev	details	by	date
13	Draft for Planning Application	YA	20.11.2020
14	Draft for Planning Application	YA	12.07.2021
15	Issued for Planning Application	YA	19.11.2021
16	Issued for Planning Application	YA	21.01.2022
16	Issued for Planning Application	YA	18.02.2022

**Notes**


- Information shown on these drawings is not valid for Construction. Please refer to the status of the drawing in the Title and Issue box.
- Do not scale from this drawing, use figured dimensions only where they are shown.
- Do not procure or manufacture materials, or undertake construction site works from this drawing unless the issue status is noted as 'for construction'.
- Any contractor that chooses to take forward this information for construction without full review process and sign-off does so at their own risk.
- All measurements are to be checked on site prior to construction.
- This drawing is to be read in conjunction with all other Gillespies drawings and specification and other consultants drawings as referred.
- Where any conflict or inconsistency occurs between drawing and specification information the Contractor is to immediately notify Gillespies prior to continuing working.
- Information to be read in coordination with Structural Engineer & M&E Engineer drawings & spec. Where any conflict or inconsistency occurs between Gillespies and Engineers drawing and specification information the Contractor is to immediately notify Project Manager prior to continuing working.

Ordnance Information shown is reproduced from Ordnance Survey material with the permission of Ordnance Survey on behalf of the Controller of Her Majesty's Stationary Office @ Crown Copyright. Unauthorised reproduction infringes Crown Copyright and may lead to prosecution or civil proceedings. License No. 1000 17362.  
© copyright GILLESPIES LLP, all rights reserved

**NOTE**

This drawing is to be read in conjunction with:

- the proposals for engineering works, refer to drawing IMSE500177-CH2-00-00-VS-C-0027
- Tree Survey Report IMSE500177-CH2-00-00-M2-EN-0213 (Jacobs, 2021)
- Ecology Walkover Survey Report IMSE500177-CH2-XX-00-SU-EN-0715 (Jacobs, 2020)
- Invasive Species Survey maps and report (EcologyLink, 2017 and 2020), and Invasive Species Management Plan.

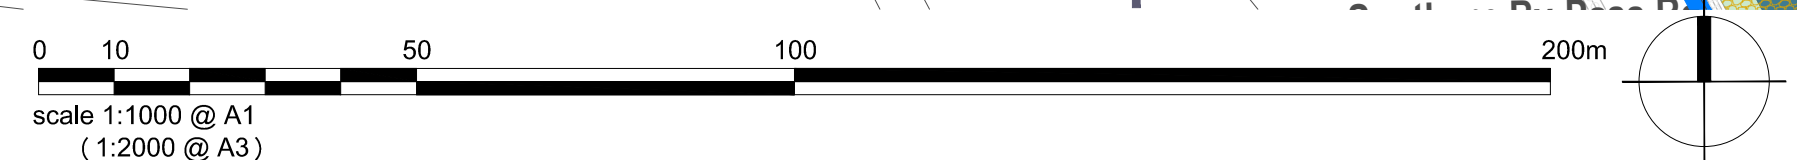

Engineers

Burtons Park  
Swindon, Wiltshire, SN4 0GD  
T: 01793 812479

Project title		OXFORD FLOOD ALLEVIATION SCHEME	
Drawing title		Landscape Plan (11 of 14)	
Drawing number		IMSE500177-CH2-L00-A4-VS-L-0611	
Drawing Status	Revision		
PLANNING	16		
Date	Scale	Drawn	Checked
16.10.2017	1:1000 @ A1	DL	MH

Client

Environment Agency  
King's Meadow House, King's Meadow Rd  
Reading RG1 8DG  
T: 01865 320700  
F: 01865 327070  
E: design.oxford@gillespies.co.uk