


Legend

- Scheme Area
- Priority habitats**
- Species Importance
- Species-rich
- Not species-rich
- Non-Priority habitats**
- Non-priority hedges

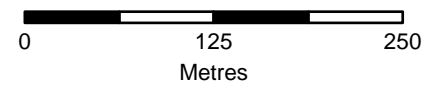

Rev	By	Chkd	Apprvd	Date	Description

Client
 Environment Agency
 Kings Meadow House
 Kings Meadow Road
 Reading
 RG1 8DQ



Jacobs
 Glass Wharf
 Bristol
 BS2 0EL



www.jacobs.com

Project :
Oxford Flood Alleviation Scheme

Drawing :
Figure 5: Hedges (baseline)
 (Page 1 of 4)



Drawn By : MPC Date: 22/02/2022

Checked By : DM Date: 22/02/2022

Approved By : DJM Date: 22/02/2022


Drawing No. : | Revision
 | 1

Drawing Scale : 1:5,000

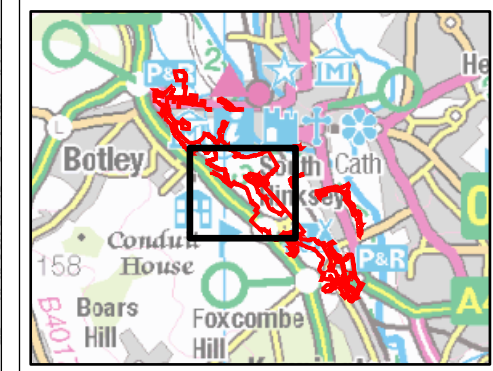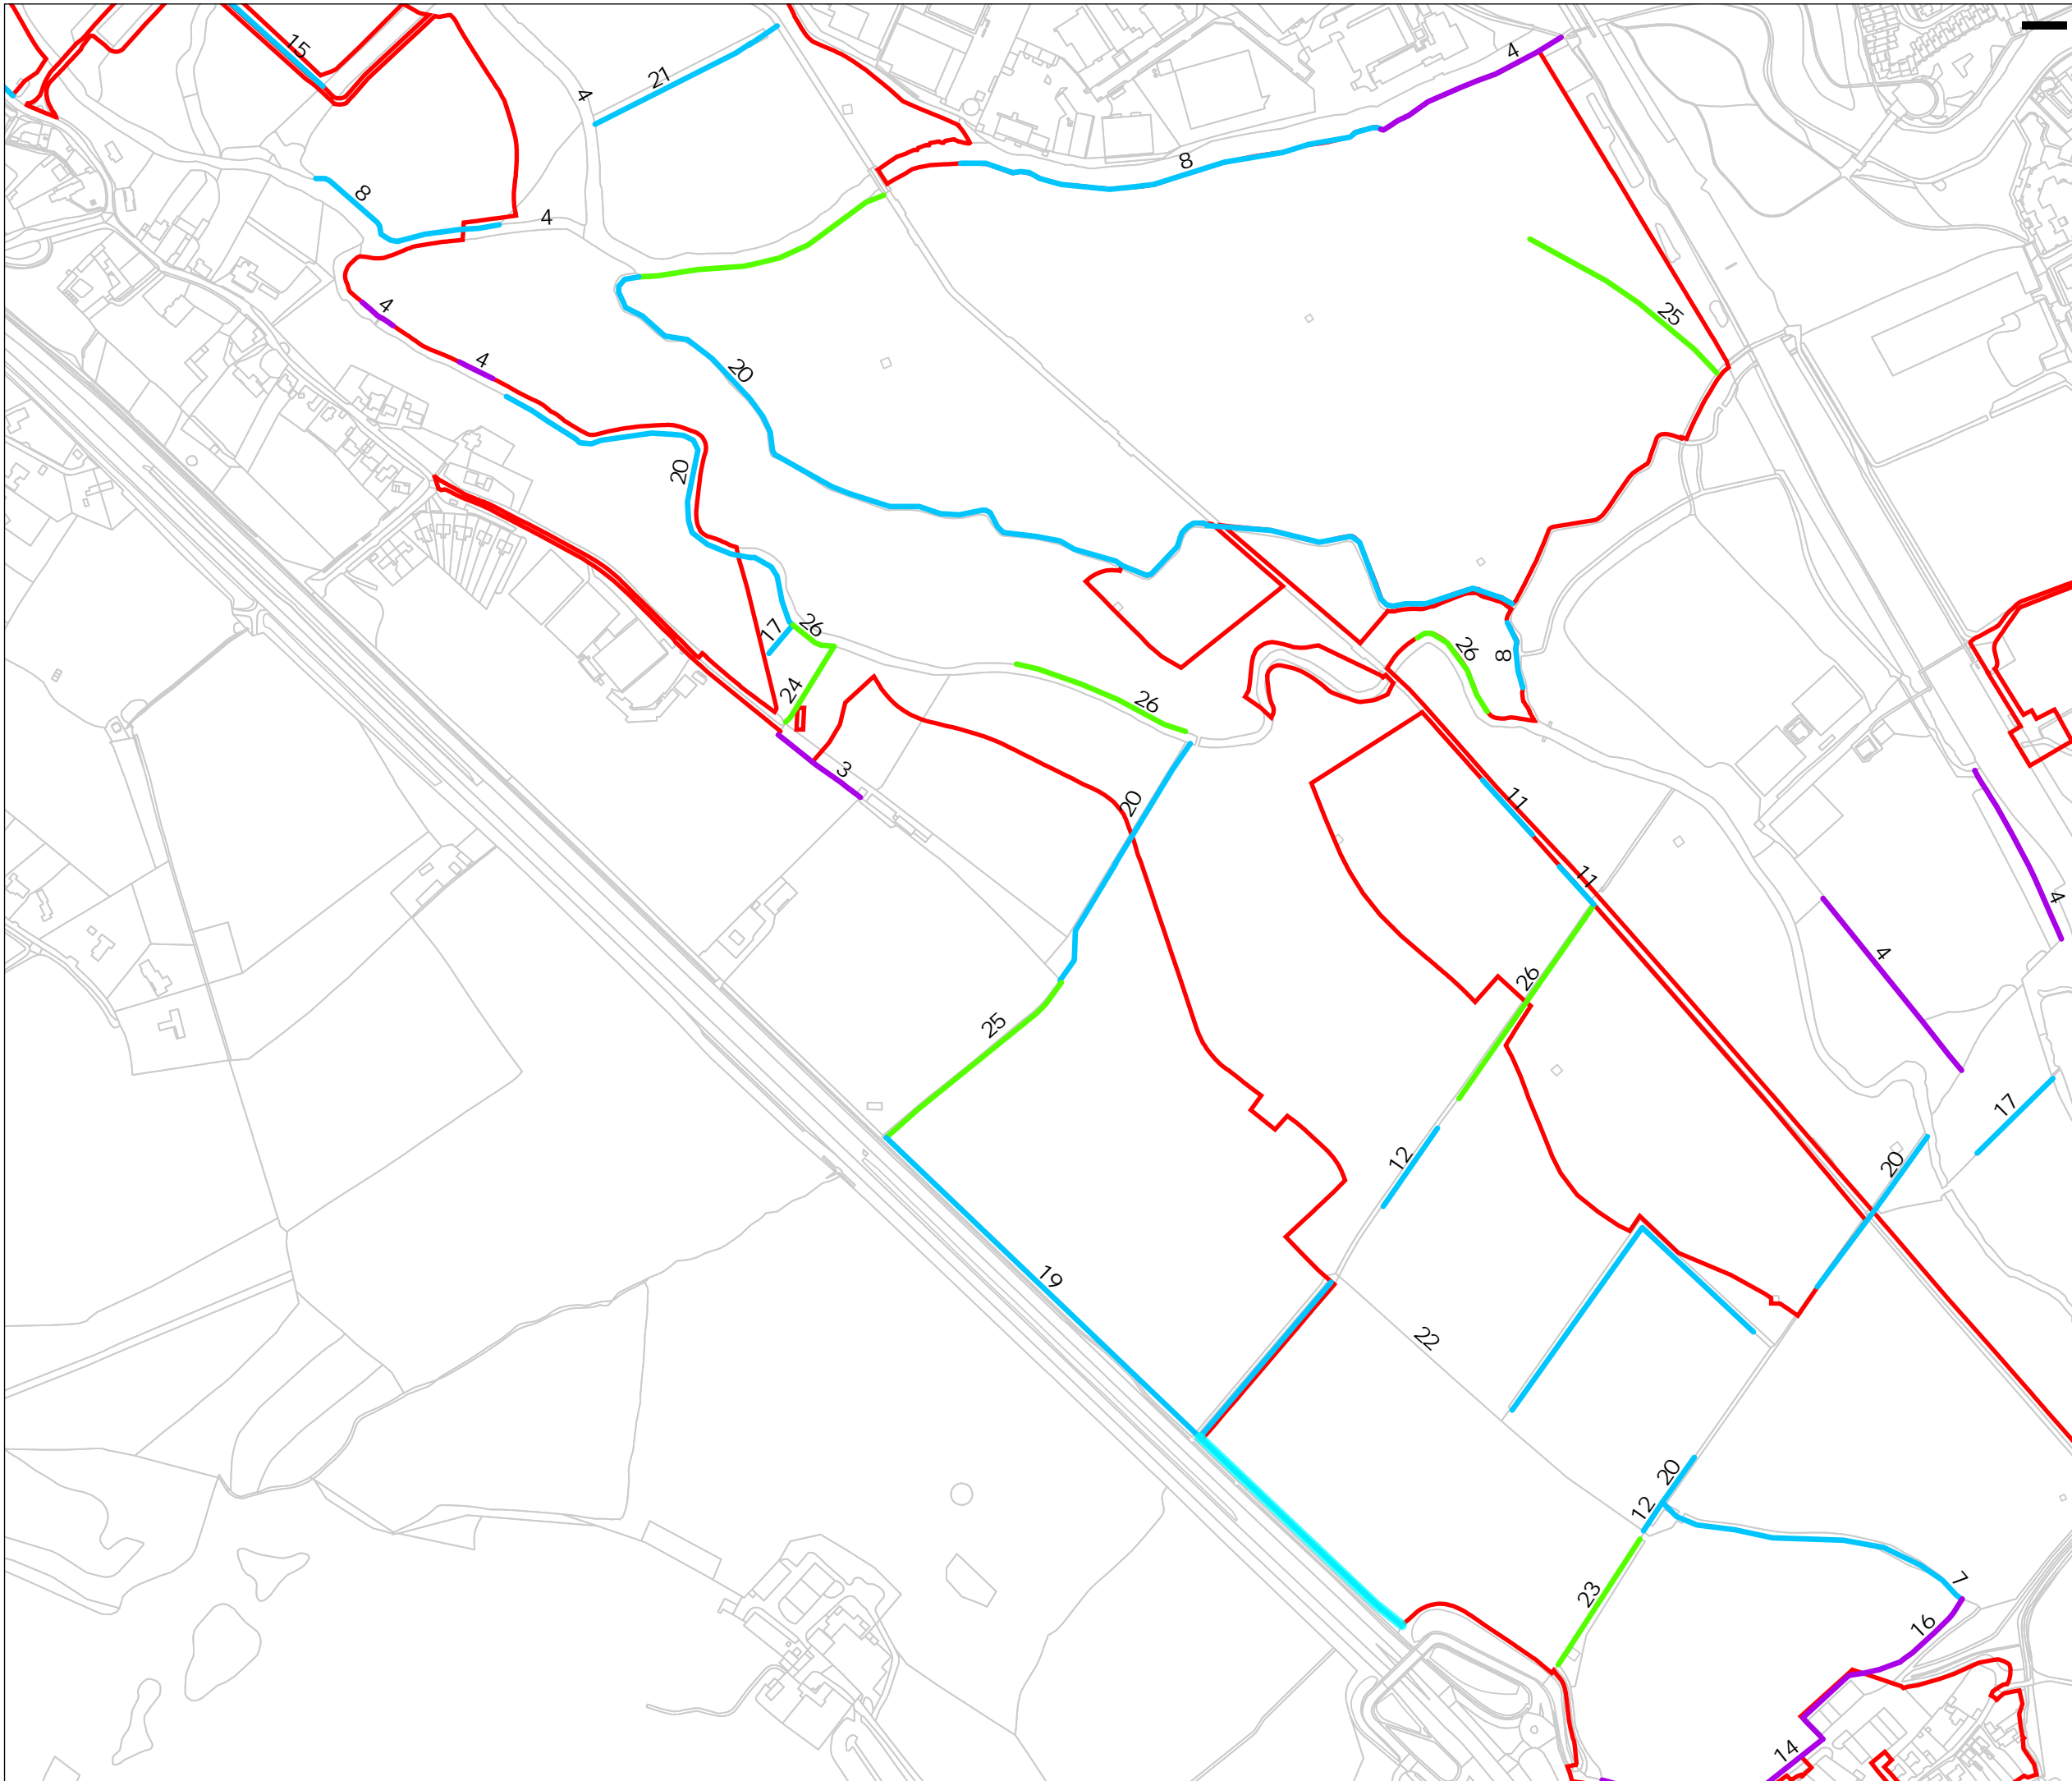

Legend

- Scheme Area
- Priority habitats**
- Species Importance
- Species-rich
- Not species-rich
- Non-Priority habitats**
- Non-priority hedges

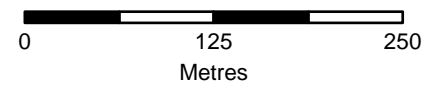

Rev	By	Chkd	Apprvd	Date	Description

Client
 Environment Agency
 Kings Meadow House
 Kings Meadow Road
 Reading
 RG1 8DQ



Jacobs
 Glass Wharf
 Bristol
 BS2 0EL



www.jacobs.com



Project :
Oxford Flood Alleviation Scheme

Drawing :
Figure 5: Hedges (baseline)
 (Page 2 of 4)

Drawn By : MPC Date: 22/02/2022
 Checked By : DM Date: 22/02/2022
 Approved By : DJM Date: 22/02/2022

Drawing No. : | Revision
 | 1

Drawing Scale : 1:5,000

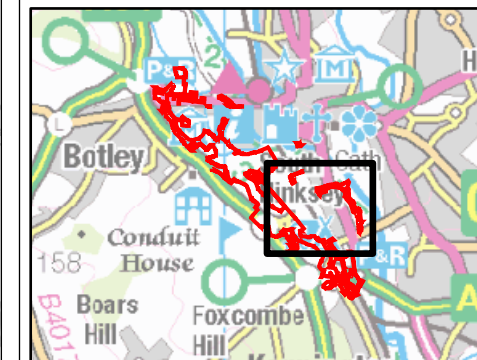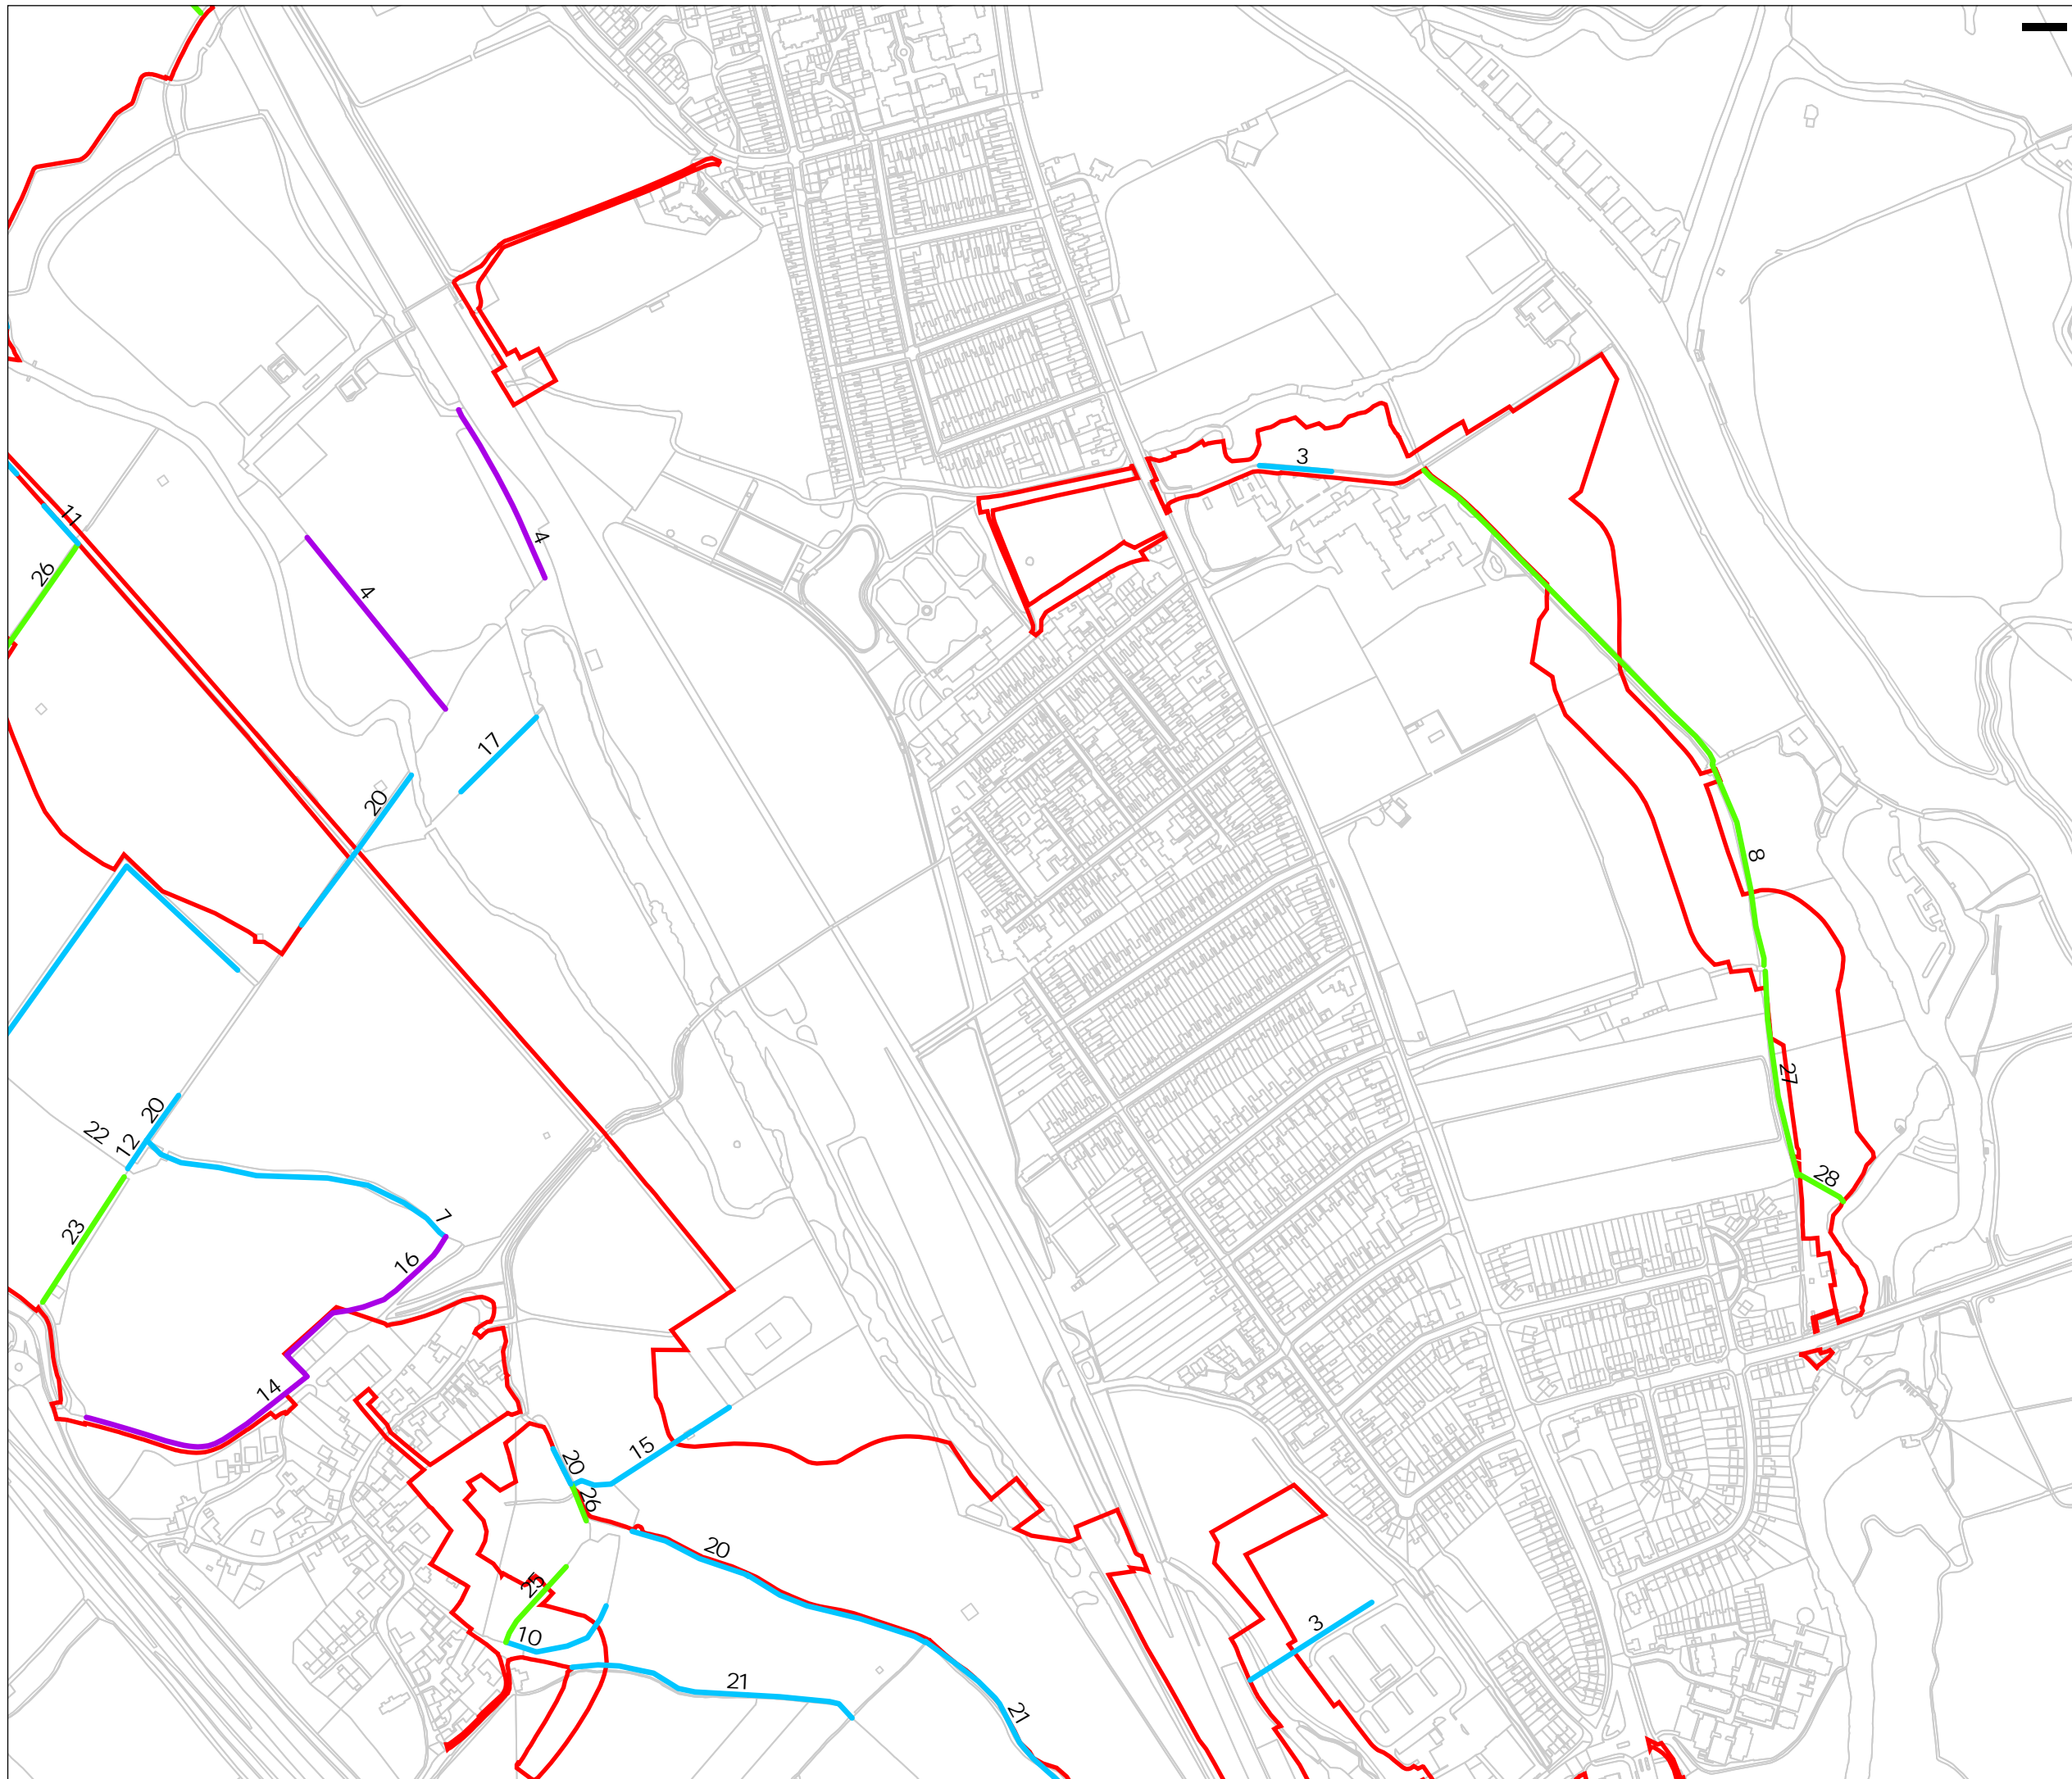

Legend

Scheme Area

Priority habitats


Species Importance

— Species-rich

— Not species-rich

Non-Priority habitats

— Non-priority hedges

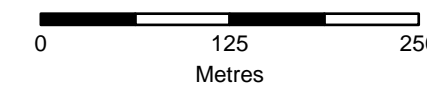

Rev	By	Chkd	Apprvd	Date	Description

Client

Environment Agency
Kings Meadow House
Kings Meadow Road
Reading
RG1 8DQ



Jacobs
Glass Wharf
Bristol
BS2 0EL



www.jacobs.com

Project :
Oxford Flood Alleviation Scheme

Drawing :
Figure 5: Hedges (baseline)
(Page 3 of 4)



Drawn By : MPC Date: 22/02/2022

Checked By : DM Date: 22/02/2022

Approved By : DJM Date: 22/02/2022


Drawing No. : _____ Revision
1

Drawing Scale : 1:5,000

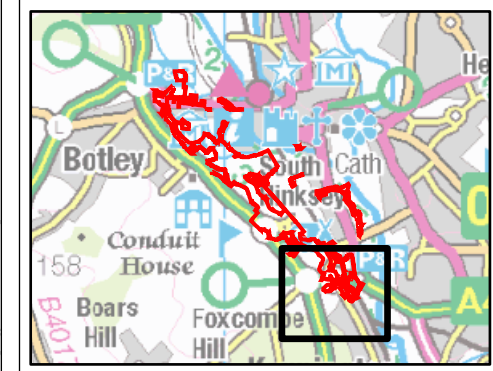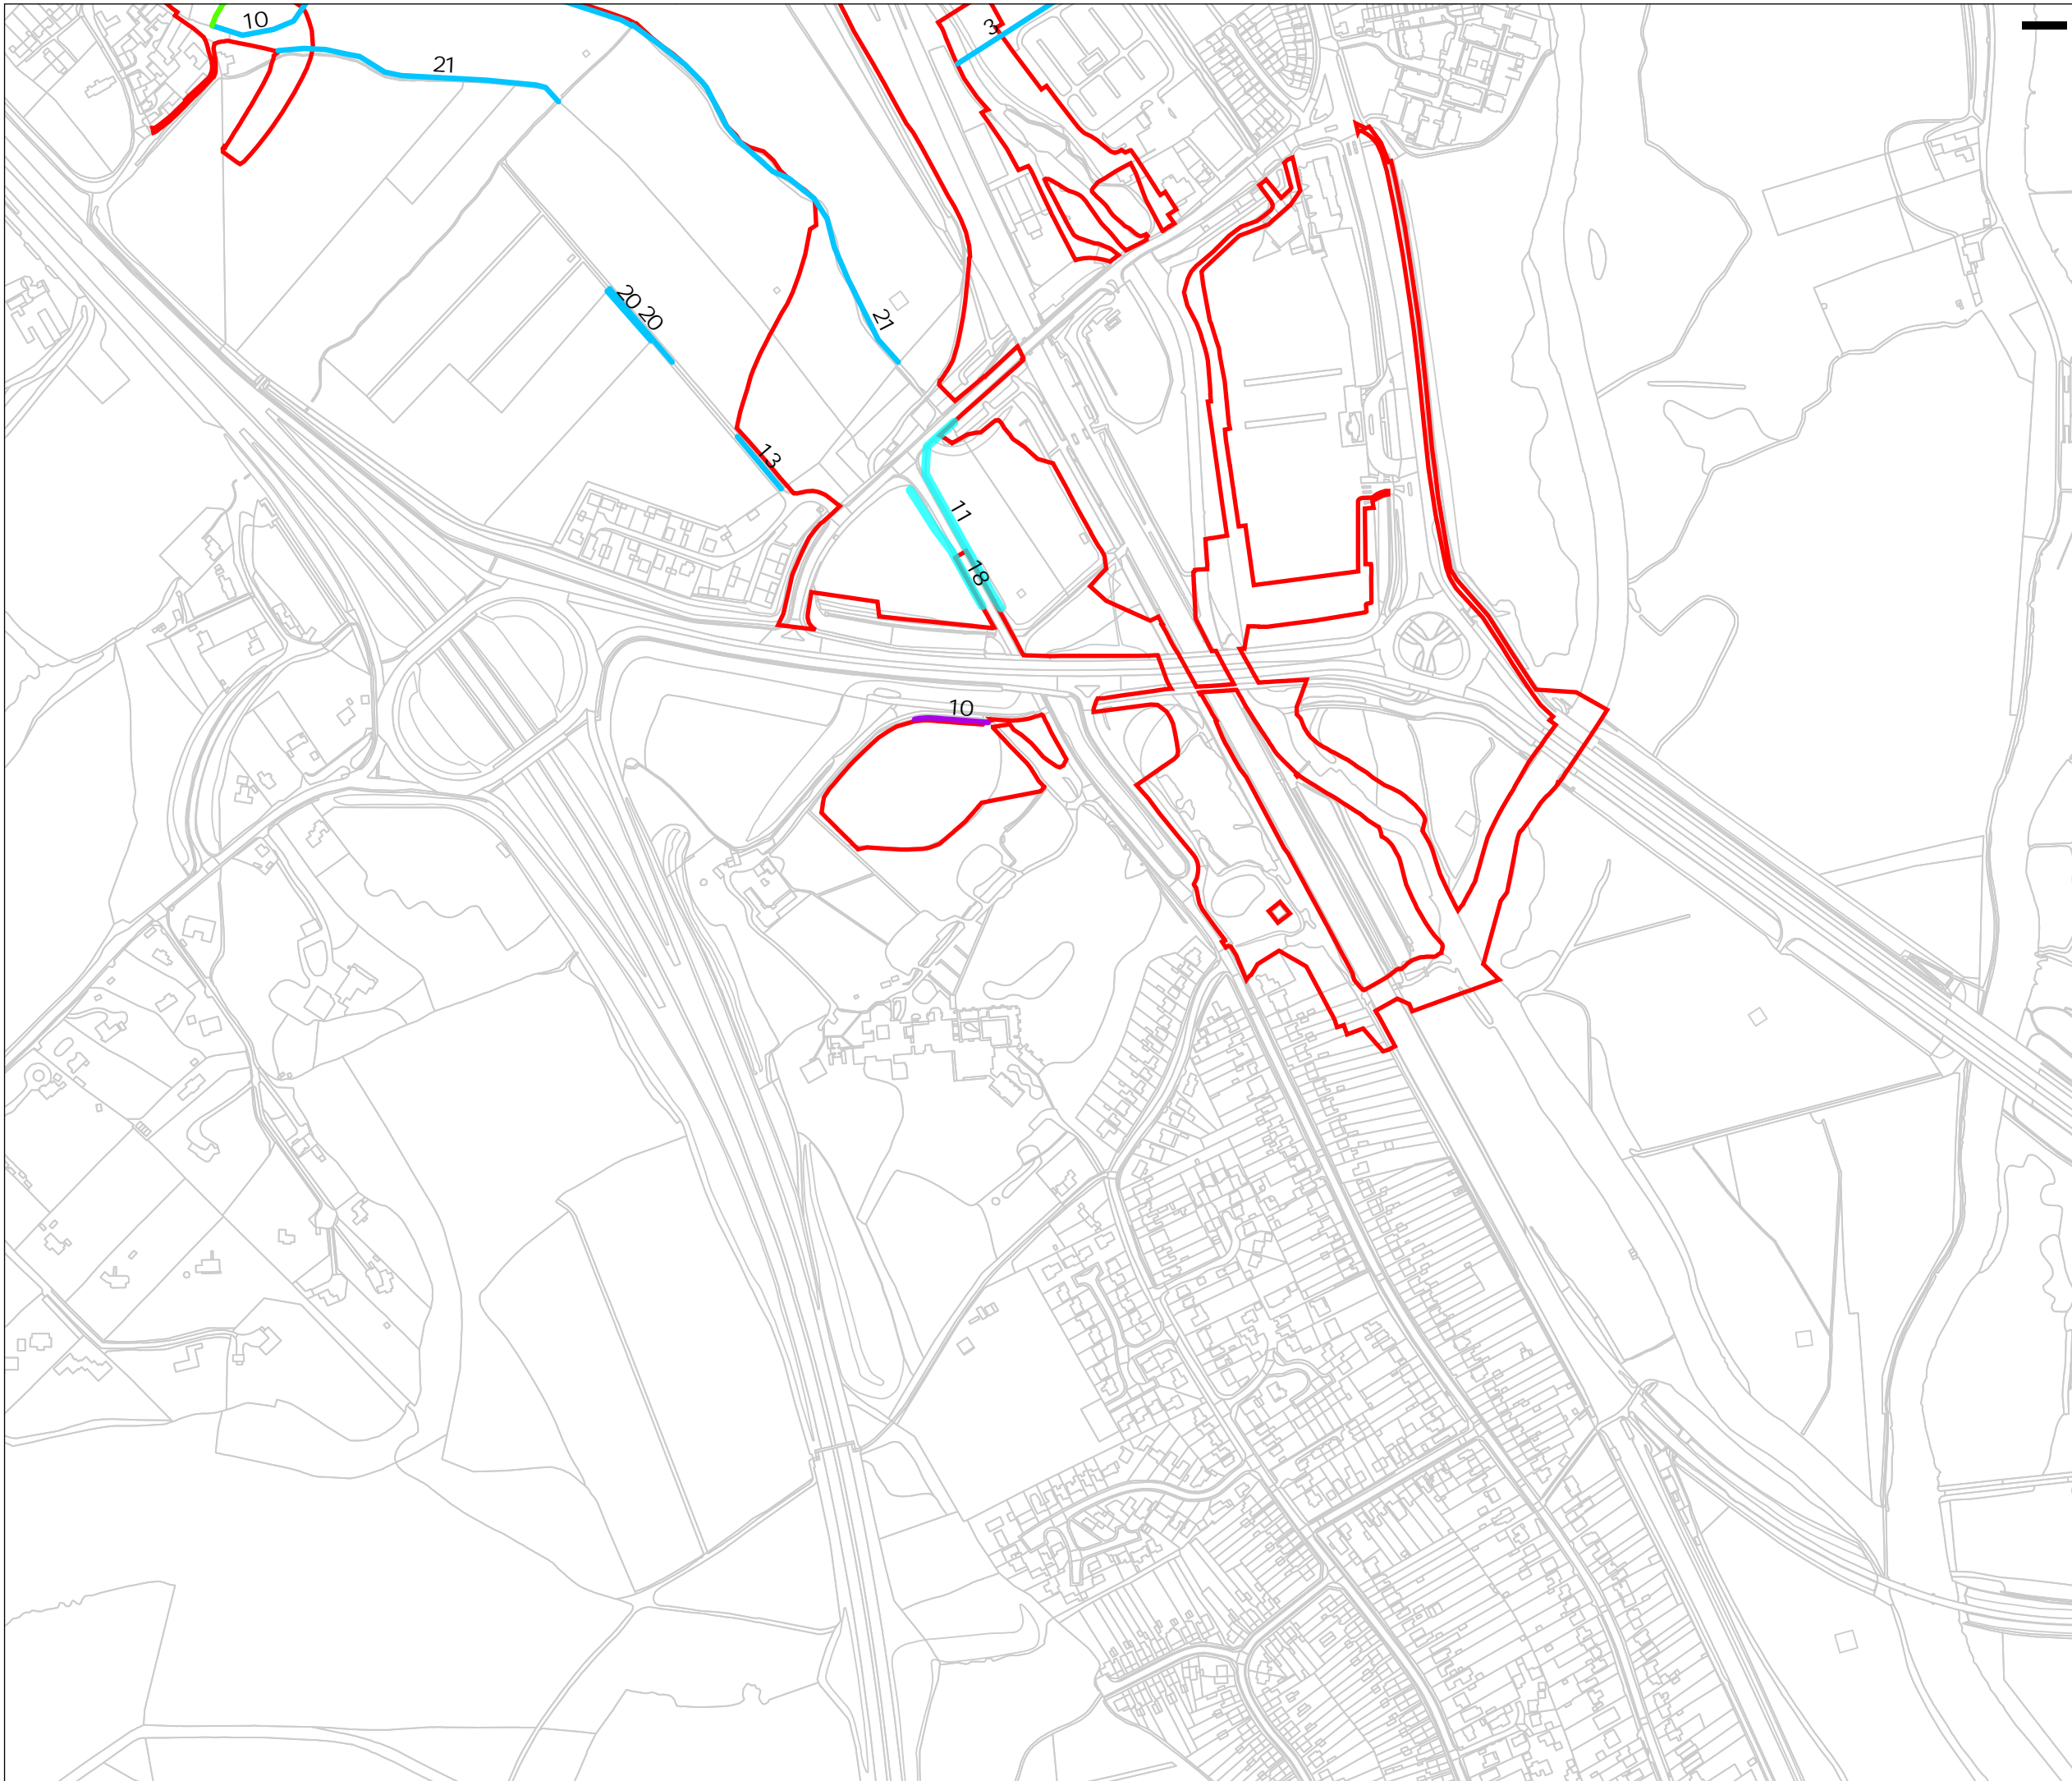

Legend

- Scheme Area
- Priority habitats**
- Species Importance
- Species-rich
- Not species-rich
- Non-Priority habitats**
- Non-priority hedges

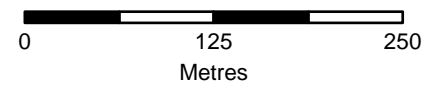

Rev	By	Chkd	Apprvd	Date	Description

Client
 Environment Agency
 Kings Meadow House
 Kings Meadow Road
 Reading
 RG1 8DQ



Jacobs
 Glass Wharf
 Bristol
 BS2 0EL



www.jacobs.com

Project :
Oxford Flood Alleviation Scheme

Drawing :
Figure 5: Hedges (baseline)
 (Page 4 of 4)

Drawn By : MPC Date: 22/02/2022
 Checked By : DM Date: 22/02/2022
 Approved By : DJM Date: 22/02/2022

Drawing No. : Revision
 1

Drawing Scale : 1:5,000