


Legend

- Scheme Area
- River
- Ditch
- Not present in baseline

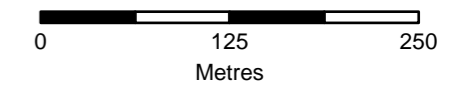

Rev	By	Chkd	Apprvd	Date	Description

Client
 Environment Agency
 Kings Meadow House
 Kings Meadow Road
 Reading
 RG1 8DQ



Jacobs
 Glass Wharf
 Bristol
 BS2 0EL



www.jacobs.com

Project :
Oxford Flood Alleviation Scheme

Drawing :
Figure 6: Rivers and Ditches (Page 1 of 4)



Drawn By : MPC Date: 22/02/2022

Checked By : DM Date: 22/02/2022

Approved By : DJM Date: 22/02/2022


Drawing No. : | Revision
 | 1

Drawing Scale : 1:5,000

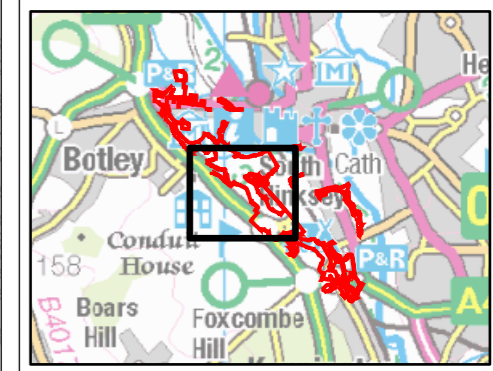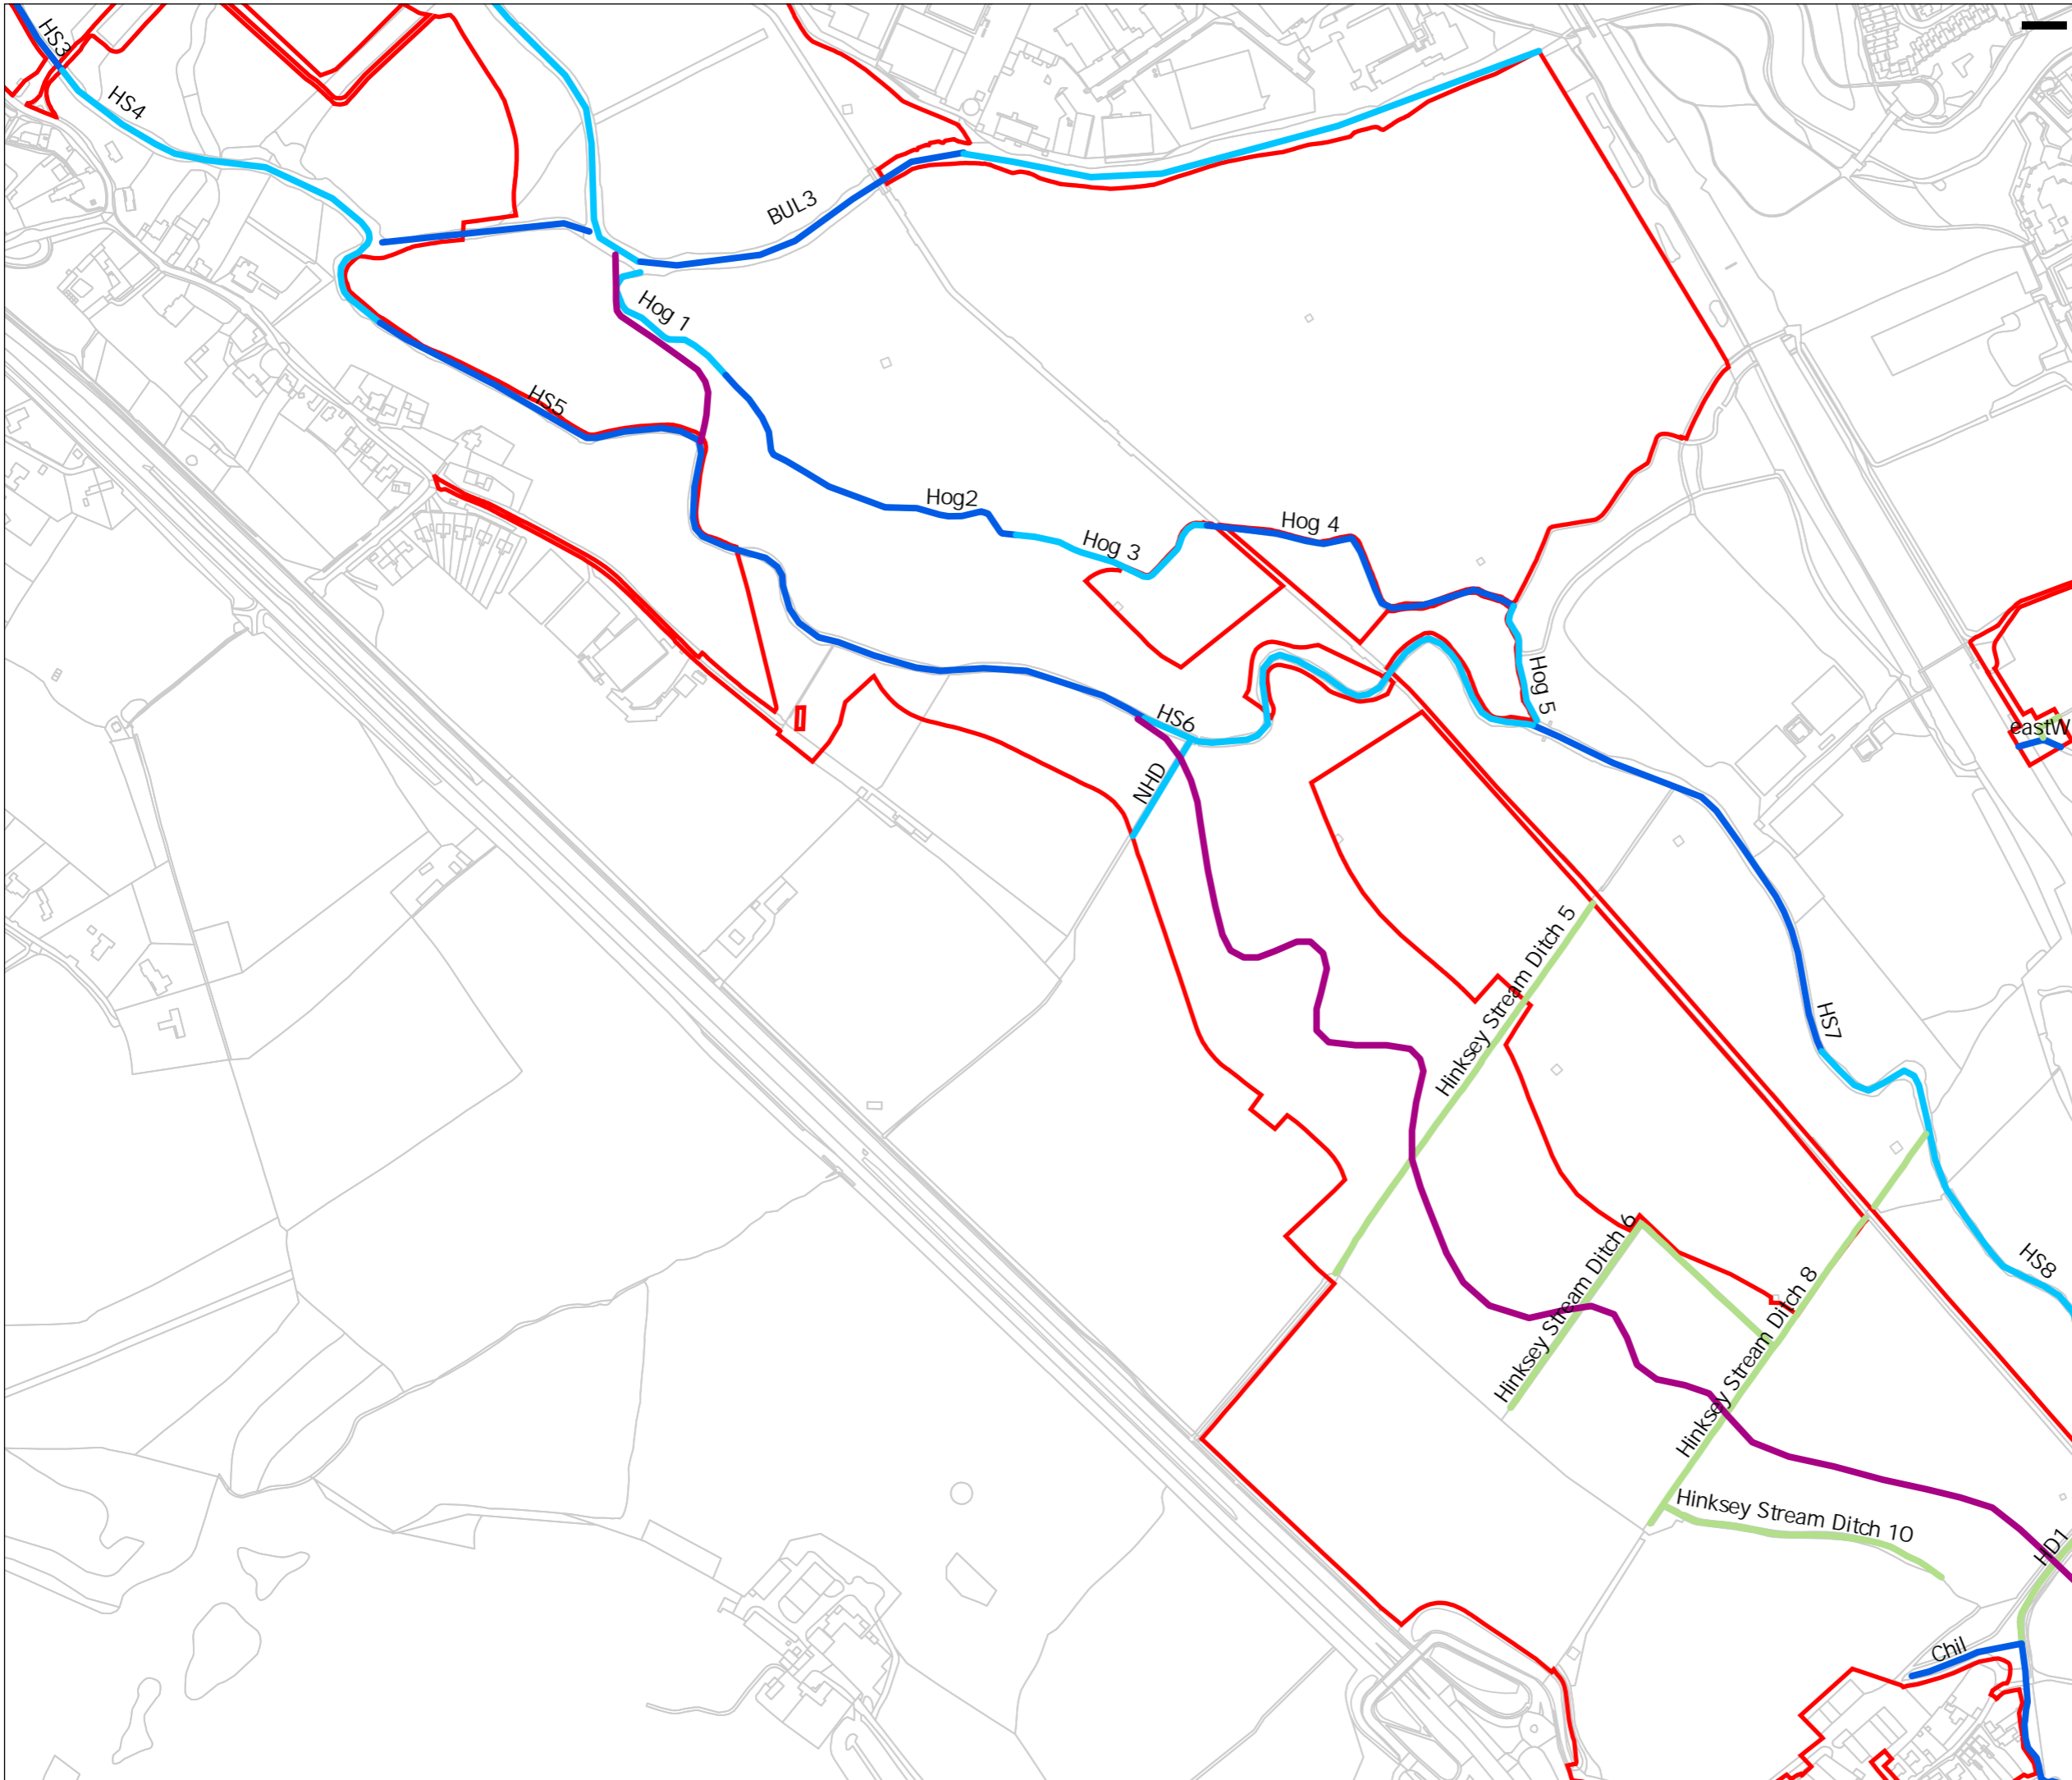

Legend

- Scheme Area
- River
- River
- Ditch
- Not present in baseline

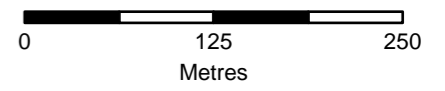

Rev	By	Chkd	Apprvd	Date	Description

Client
 Environment Agency
 Kings Meadow House
 Kings Meadow Road
 Reading
 RG1 8DQ



Jacobs
 Glass Wharf
 Bristol
 BS2 0EL
www.jacobs.com





Project :
Oxford Flood Alleviation Scheme

Drawing :
Figure 6: Rivers and Ditches (Page 2 of 4)


Drawn By : MPC Date: 22/02/2022
 Checked By : DM Date: 22/02/2022
 Approved By : DJM Date: 22/02/2022

Drawing No. : Revision
 1

Drawing Scale : 1:5,000

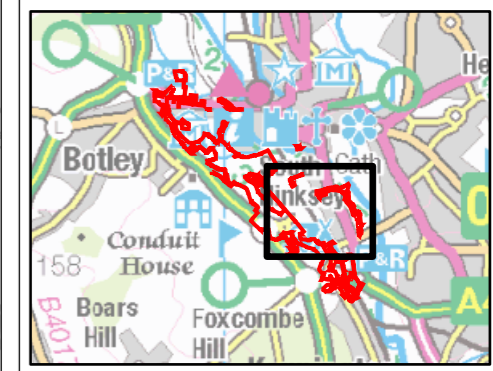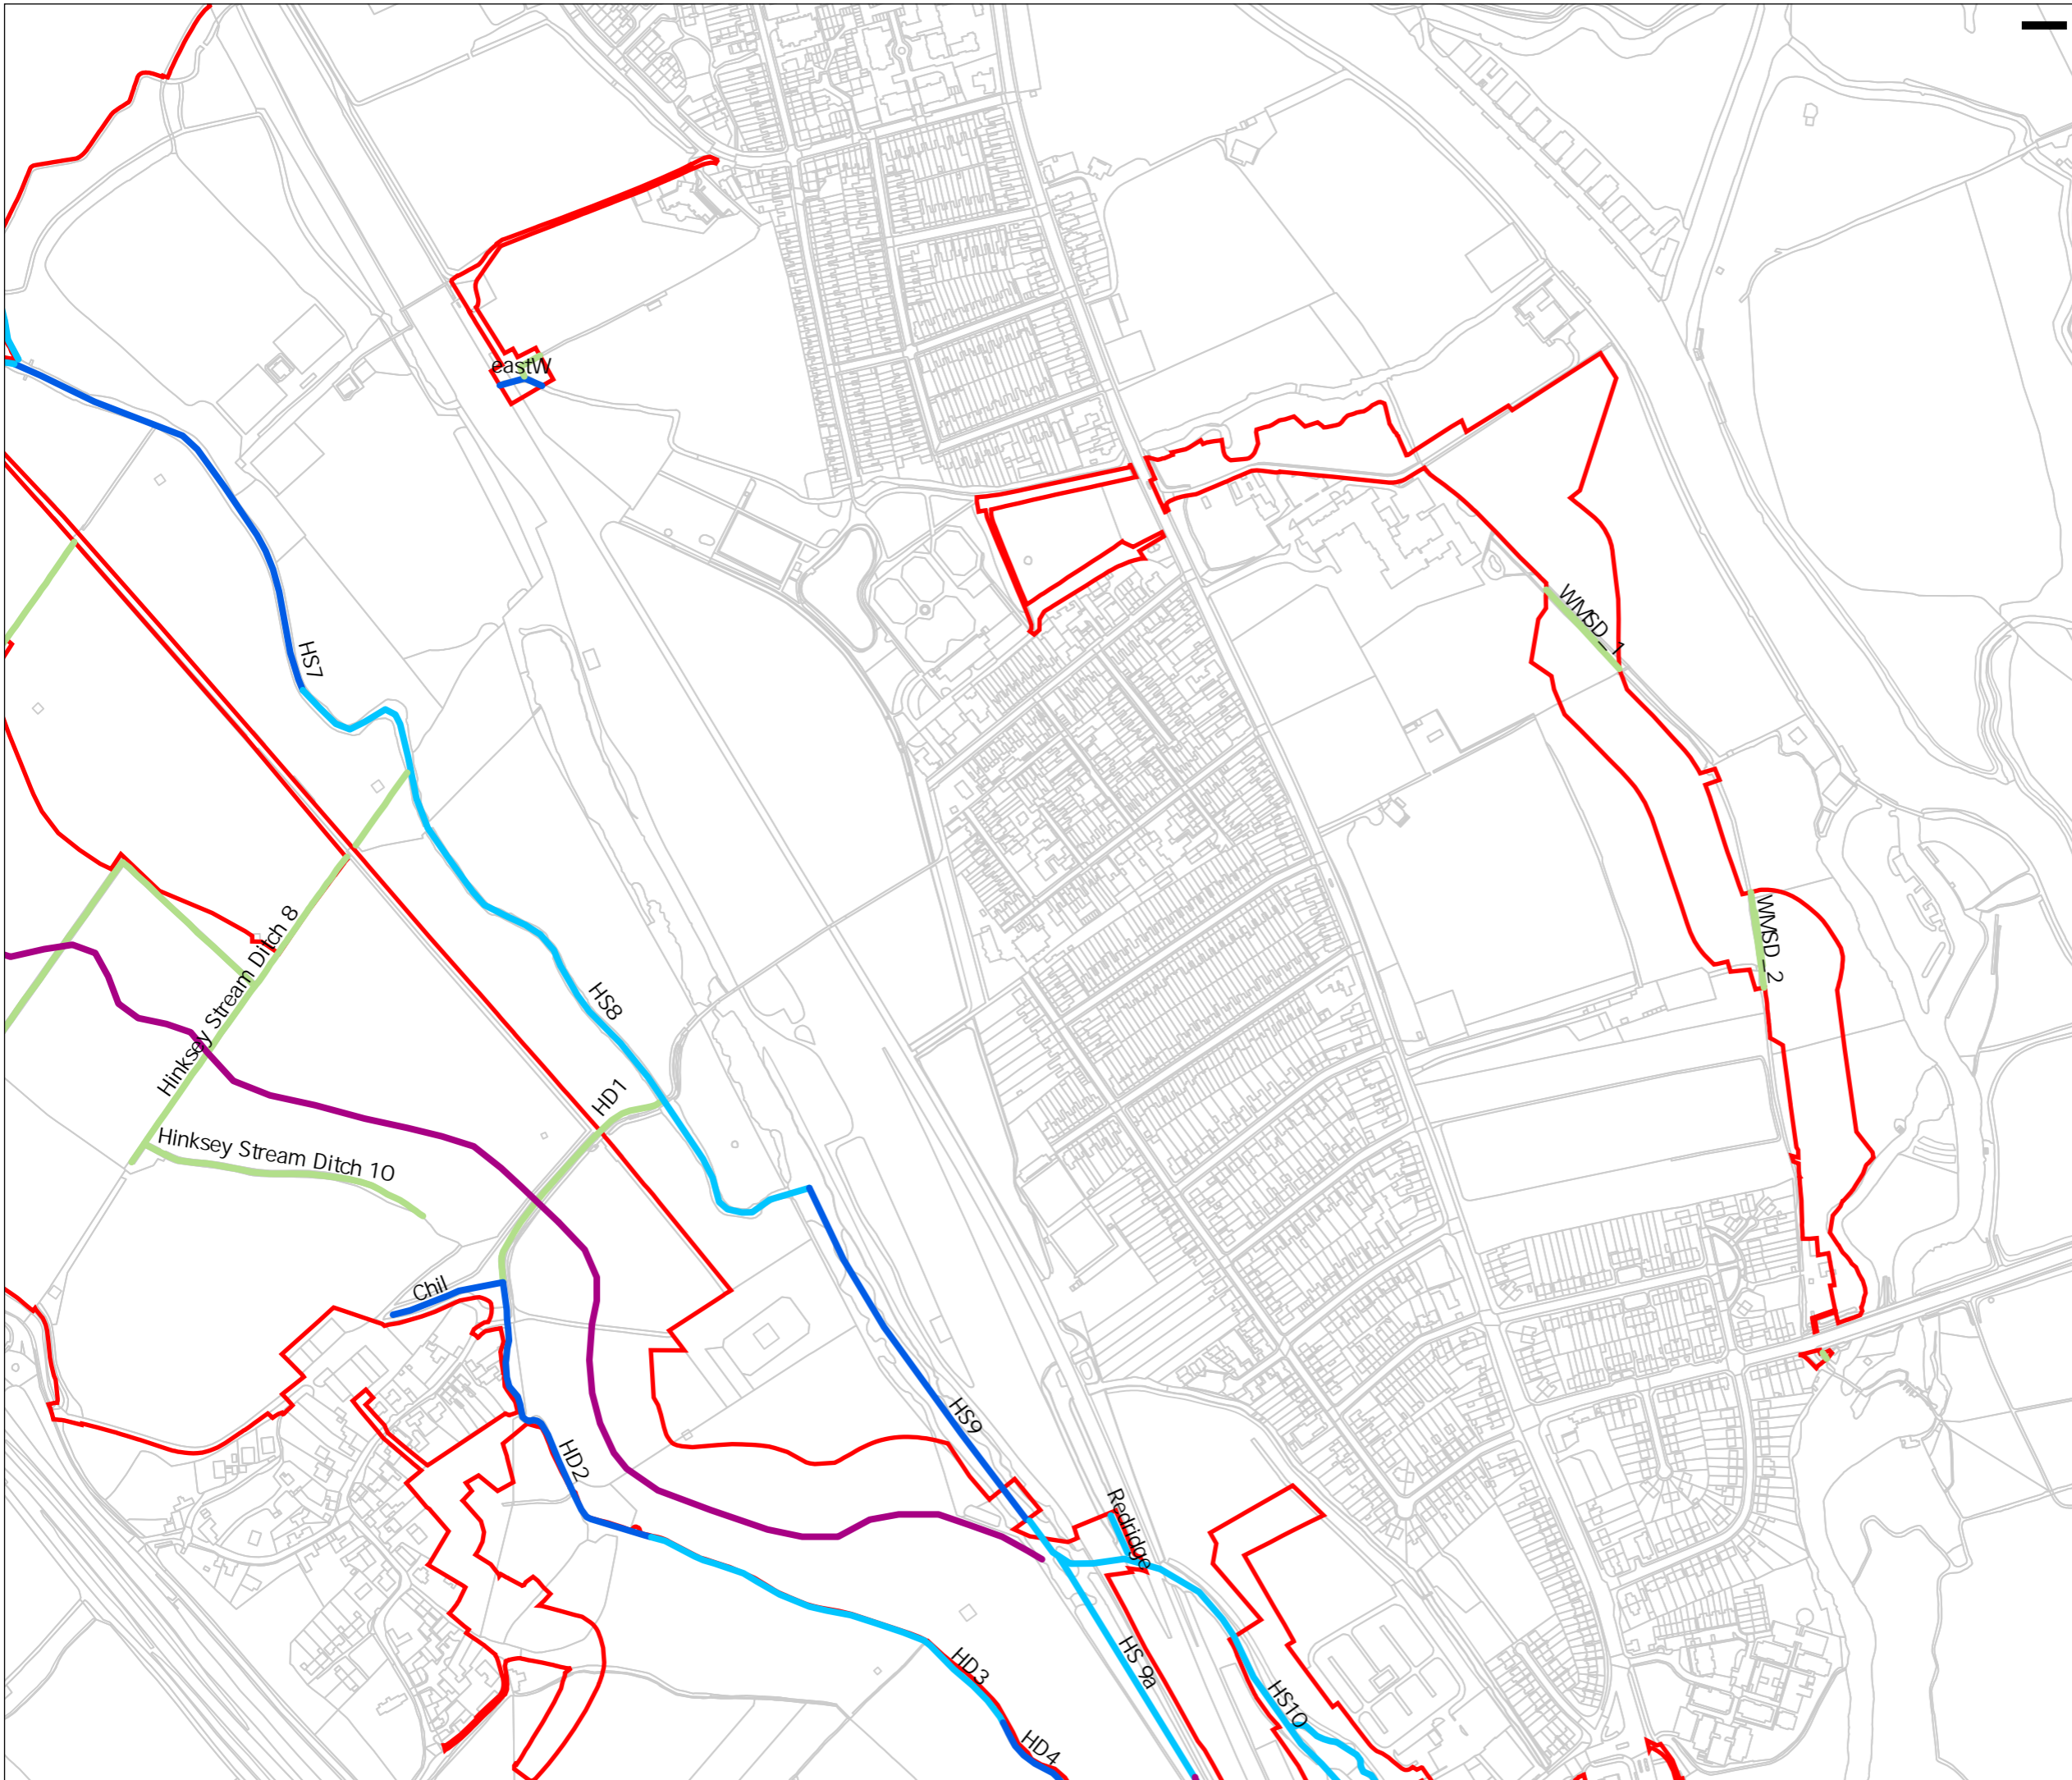

- Legend**
- Scheme Area
 - River
 - River
 - Ditch
 - Not present in baseline

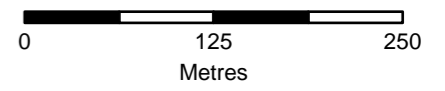

Rev	By	Chkd	Apprvd	Date	Description

Client
 Environment Agency
 Kings Meadow House
 Kings Meadow Road
 Reading
 RG1 8DQ



Jacobs
 Glass Wharf
 Bristol
 BS2 0EL





www.jacobs.com
 Project :
Oxford Flood Alleviation Scheme

Drawing :
Figure 6: Rivers and Ditches (Page 3 of 4)


Drawn By : MPC	Date: 22/02/2022
Checked By : DM	Date: 22/02/2022
Approved By : DJM	Date: 22/02/2022

Drawing No. :	Revision
	1

Drawing Scale : 1:5,000

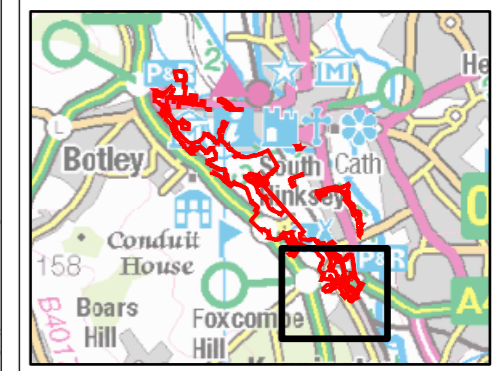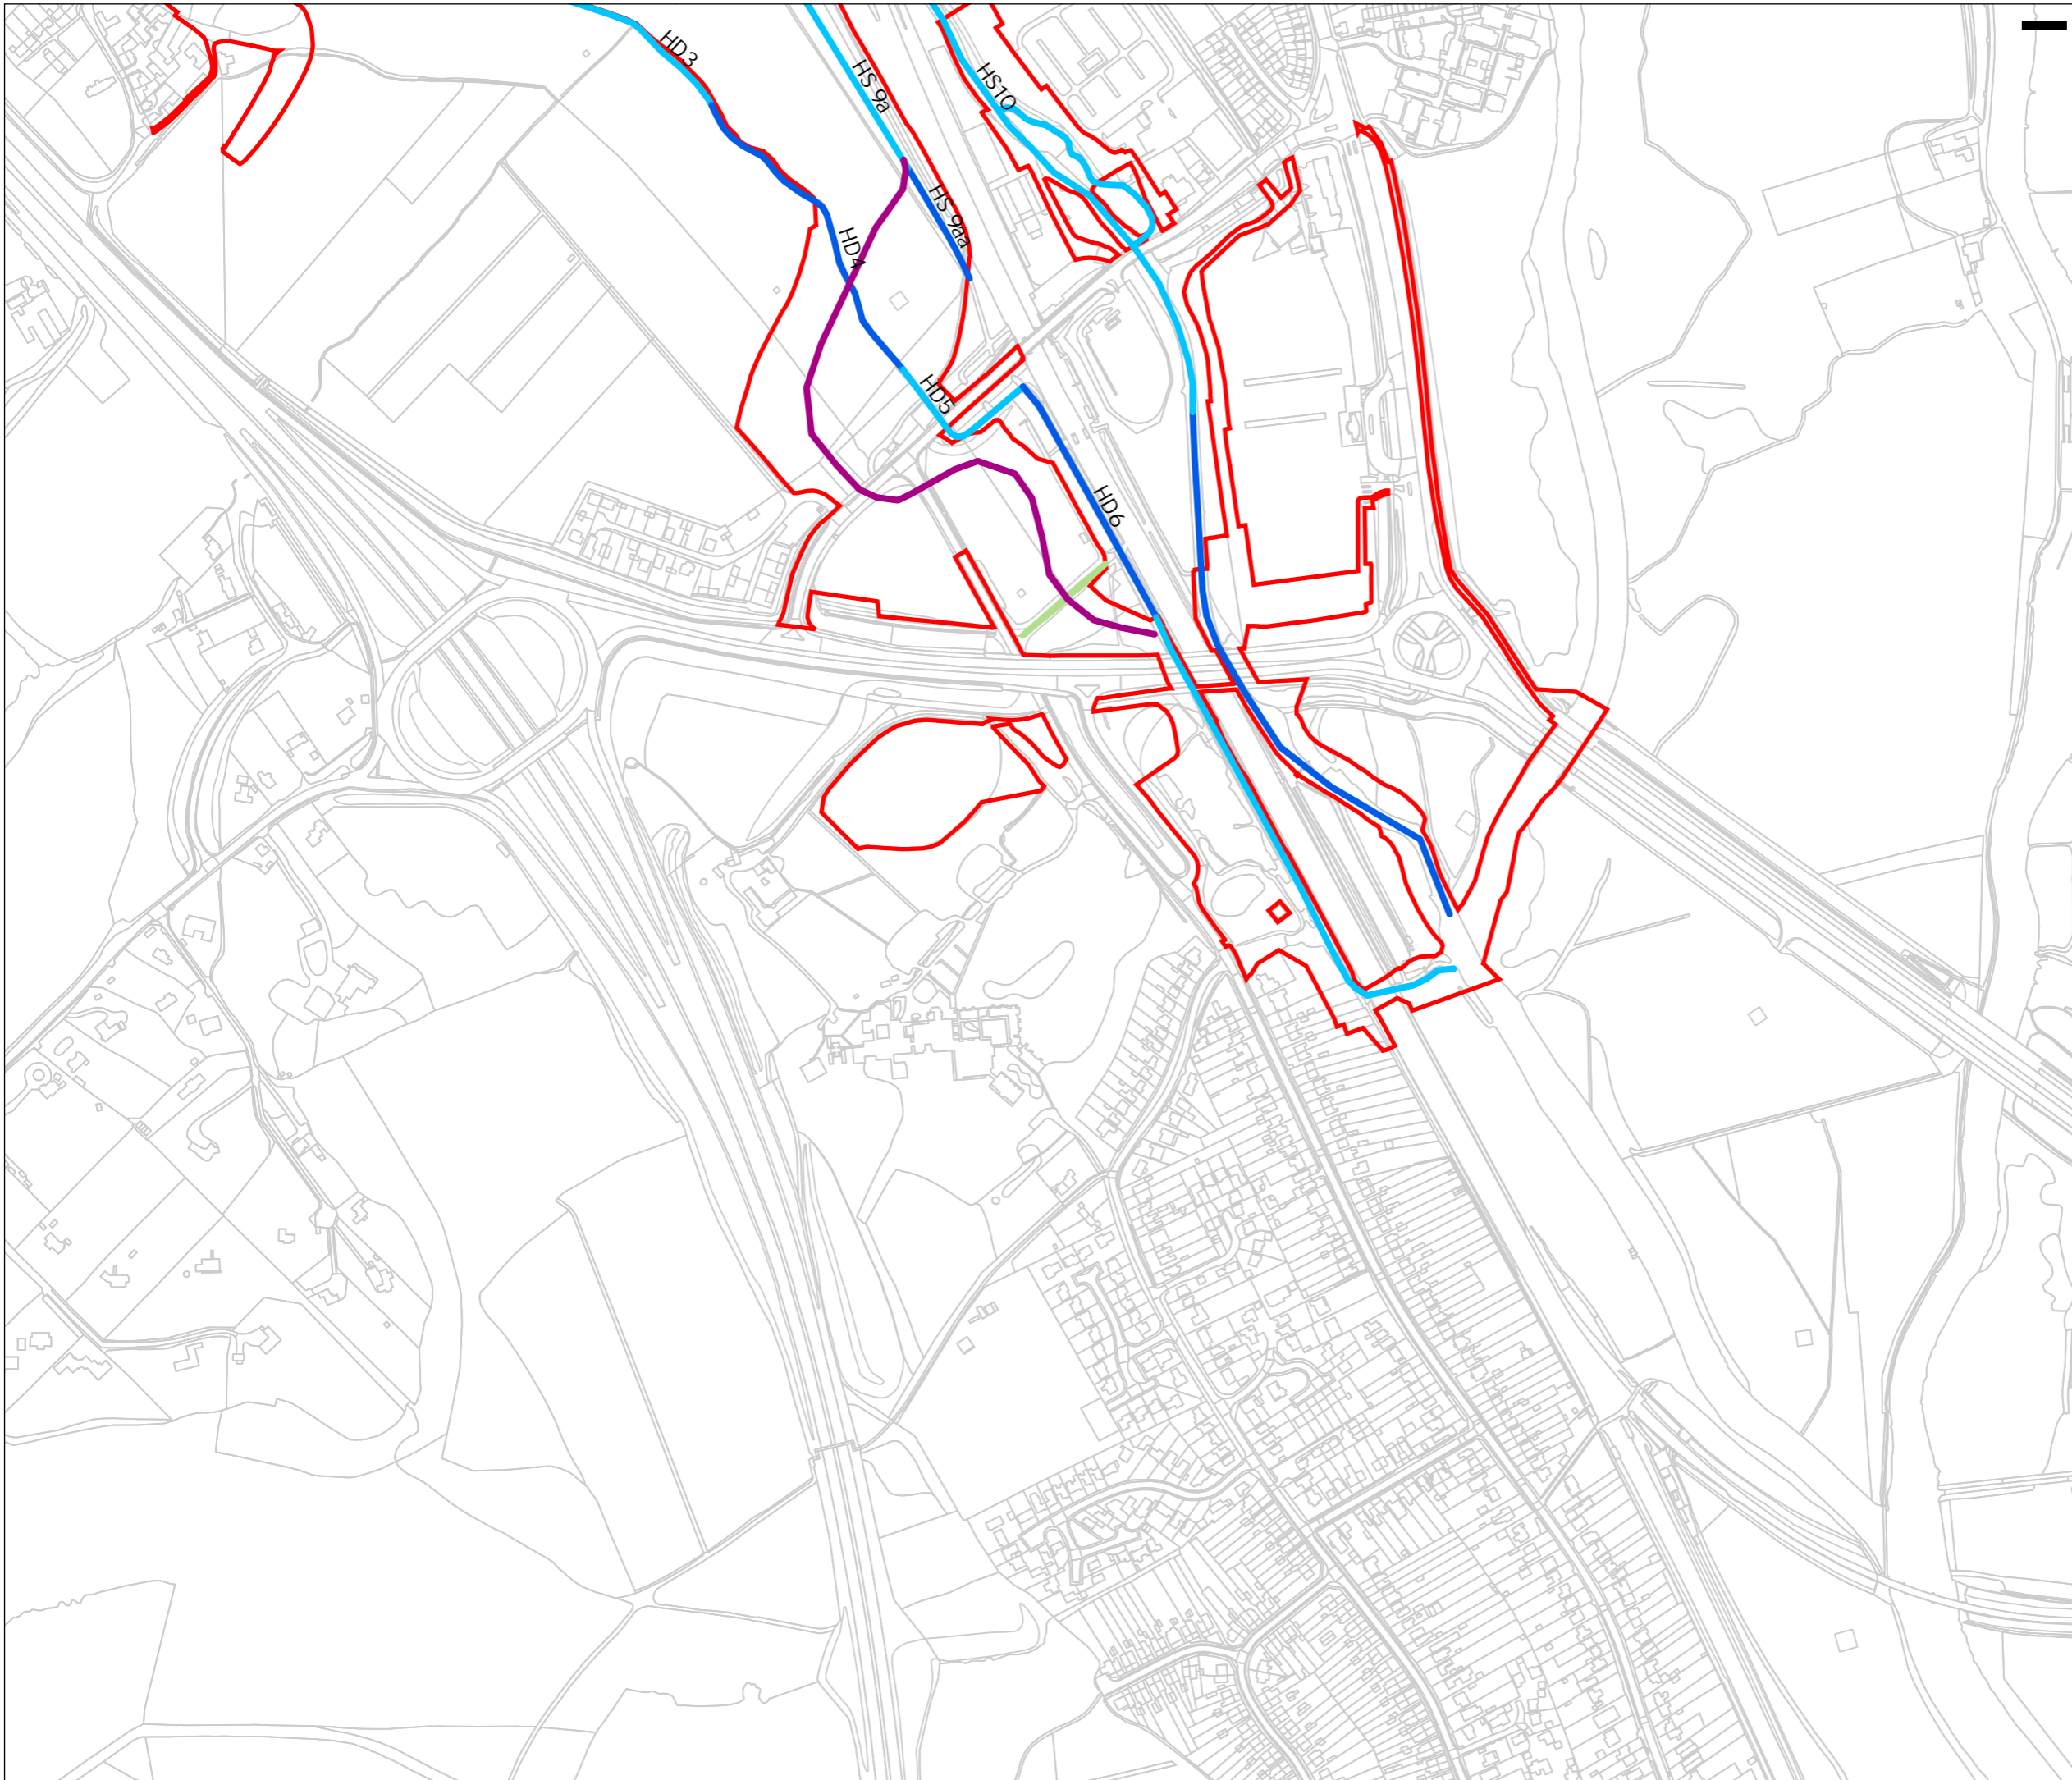

- Legend**
- Scheme Area
 - River
 - River
 - Ditch
 - Not present in baseline

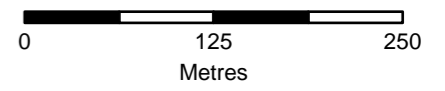

Rev	By	Chkd	Apprvd	Date	Description

Client
 Environment Agency
 Kings Meadow House
 Kings Meadow Road
 Reading
 RG1 8DQ



Jacobs
 Glass Wharf
 Bristol
 BS2 0EL
www.jacobs.com



Project :
Oxford Flood Alleviation Scheme

Drawing :
Figure 6: Rivers and Ditches (Page 4 of 4)

Drawn By : MPC Date: 22/02/2022
 Checked By : DM Date: 22/02/2022
 Approved By : DJM Date: 22/02/2022

Drawing No. : Revision
 1

Drawing Scale : 1:5,000