


Legend

- Red Line Boundary
- UK primary habitat**
 - Other neutral grassland – aiming to become floodplain grazing marsh
 - Broadleaved woodland
 - Lowland meadows (bespoke mitigation - excluded from calculator)
 - Reedbed/swamp/fen
 - Other neutral grassland (lower quality)
 - Other neutral grassland
 - Modified grassland
 - Mixed scrub
 - Standing open water and canals
 - Rivers and streams
 - Built linear features
 - Wet woodland
- Action**
 - Existing habitat retained

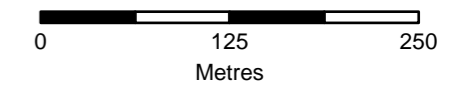

Rev	By	Chkd	Apprvd	Date	Description

Client
 Environment Agency
 Kings Meadow House
 Kings Meadow Road
 Reading
 RG1 8DQ



Jacobs
 Glass Wharf
 Bristol
 BS2 0EL



www.jacobs.com

Project :
Oxford Flood Alleviation Scheme

Drawing :
**Figure 7: Habitat creation proposals
 (Page 1 of 4)**



Drawn By : RM Date: 22/02/2022

Checked By : PS Date: 22/02/2022

Approved By : Date: 22/02/2022


Drawing No. : IMSE500177-CH2-XX-ZZ-VS-EN-1117 Revision
 1

Drawing Scale : 1:5,000

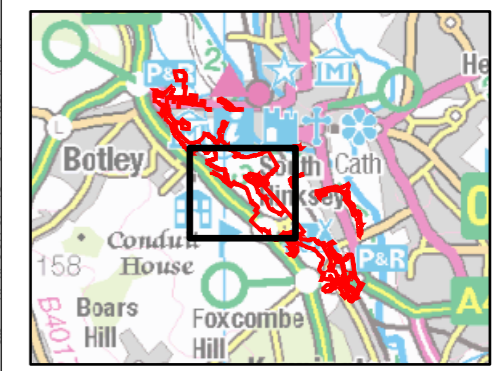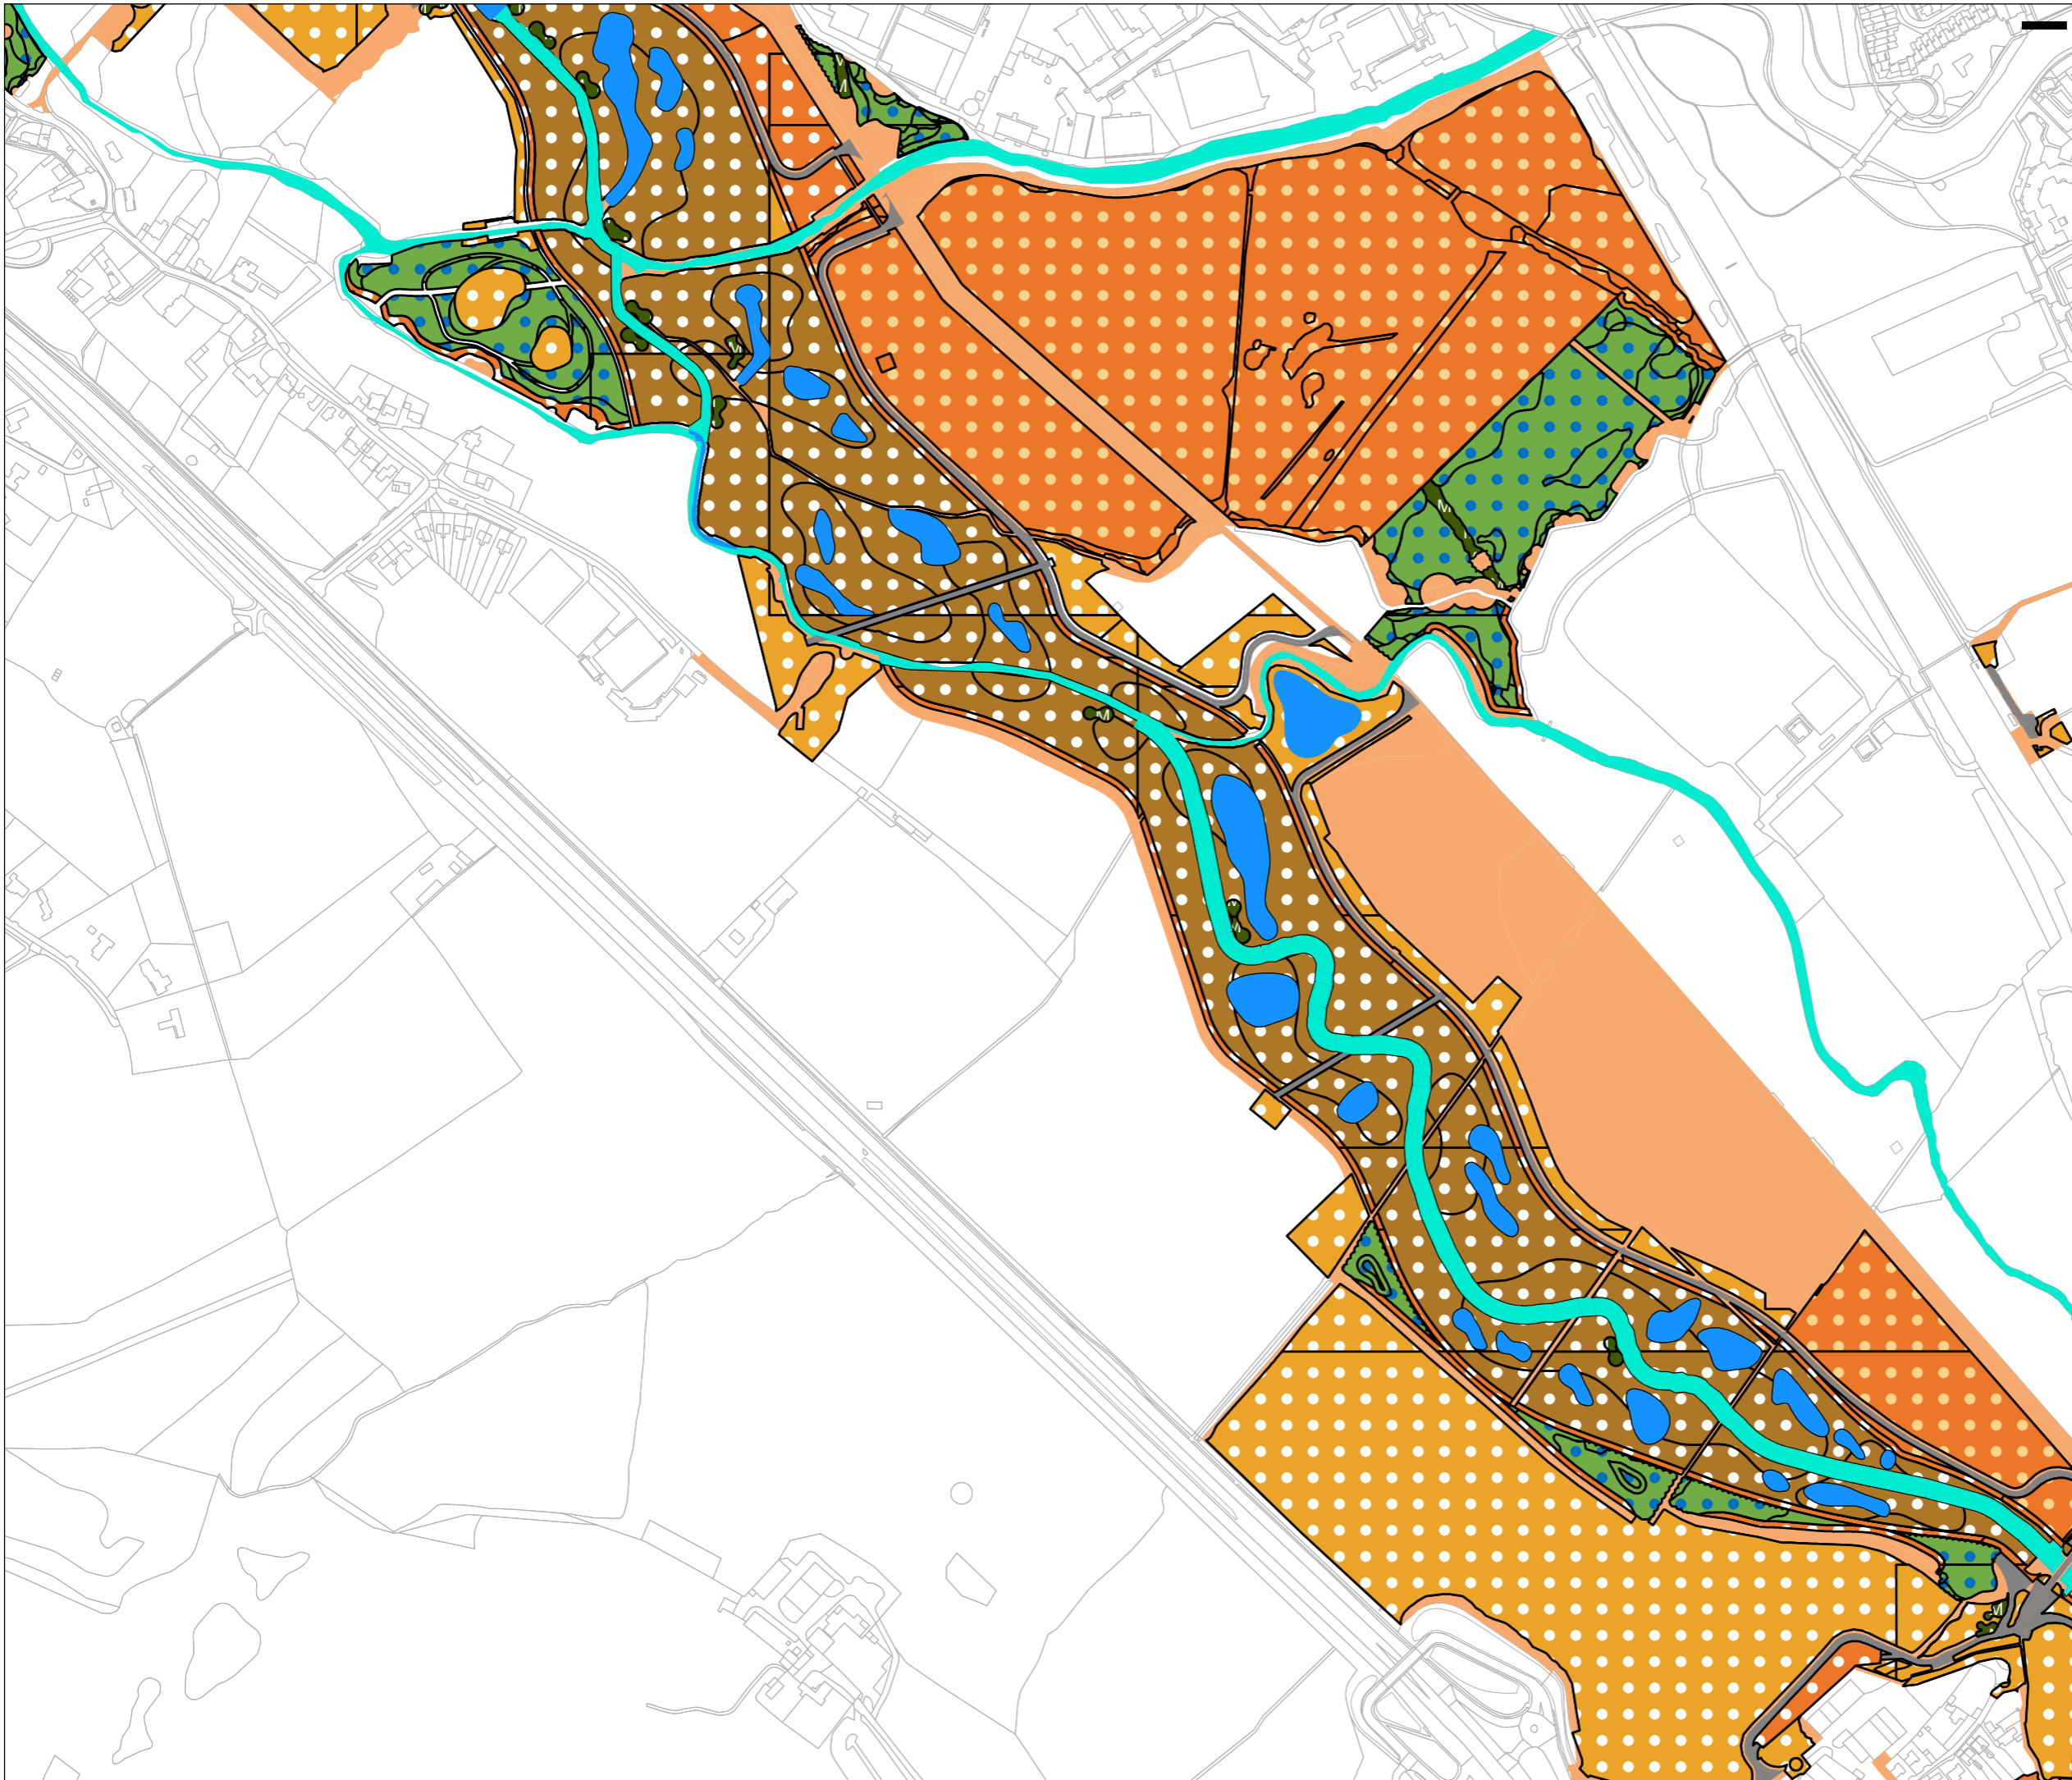

Legend

- Red Line Boundary
- UK primary habitat**
 - Other neutral grassland – aiming to become floodplain grazing marsh
 - Broadleaved woodland
 - Lowland meadows (bespoke mitigation - excluded from calculator)
 - Reedbed/swamp/fen
 - Other neutral grassland (lower quality)
 - Other neutral grassland
 - Modified grassland
 - Mixed scrub
 - Standing open water and canals
 - Rivers and streams
 - Built linear features
 - Wet woodland
- Action**
 - Existing habitat retained

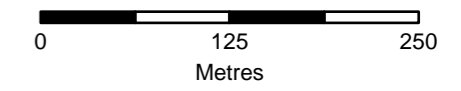

Rev	By	Chkd	Apprvd	Date	Description

Client
 Environment Agency
 Kings Meadow House
 Kings Meadow Road
 Reading
 RG1 8DQ



Jacobs
 Glass Wharf
 Bristol
 BS2 0EL



www.jacobs.com



Project :
Oxford Flood Alleviation Scheme

Drawing :
**Figure 7: Habitat creation proposals
 (Page 2 of 4)**

Drawn By : RM Date: 22/02/2022
 Checked By : PS Date: 22/02/2022
 Approved By : Date: 22/02/2022


Drawing No. : IMSE500177-CH2-XX-ZZ-VS-EN-1117	Revision 1
--	---------------

Drawing Scale : 1:5,000

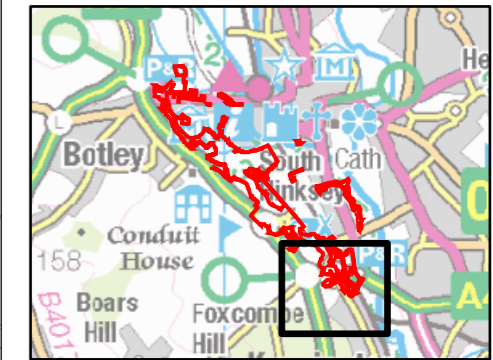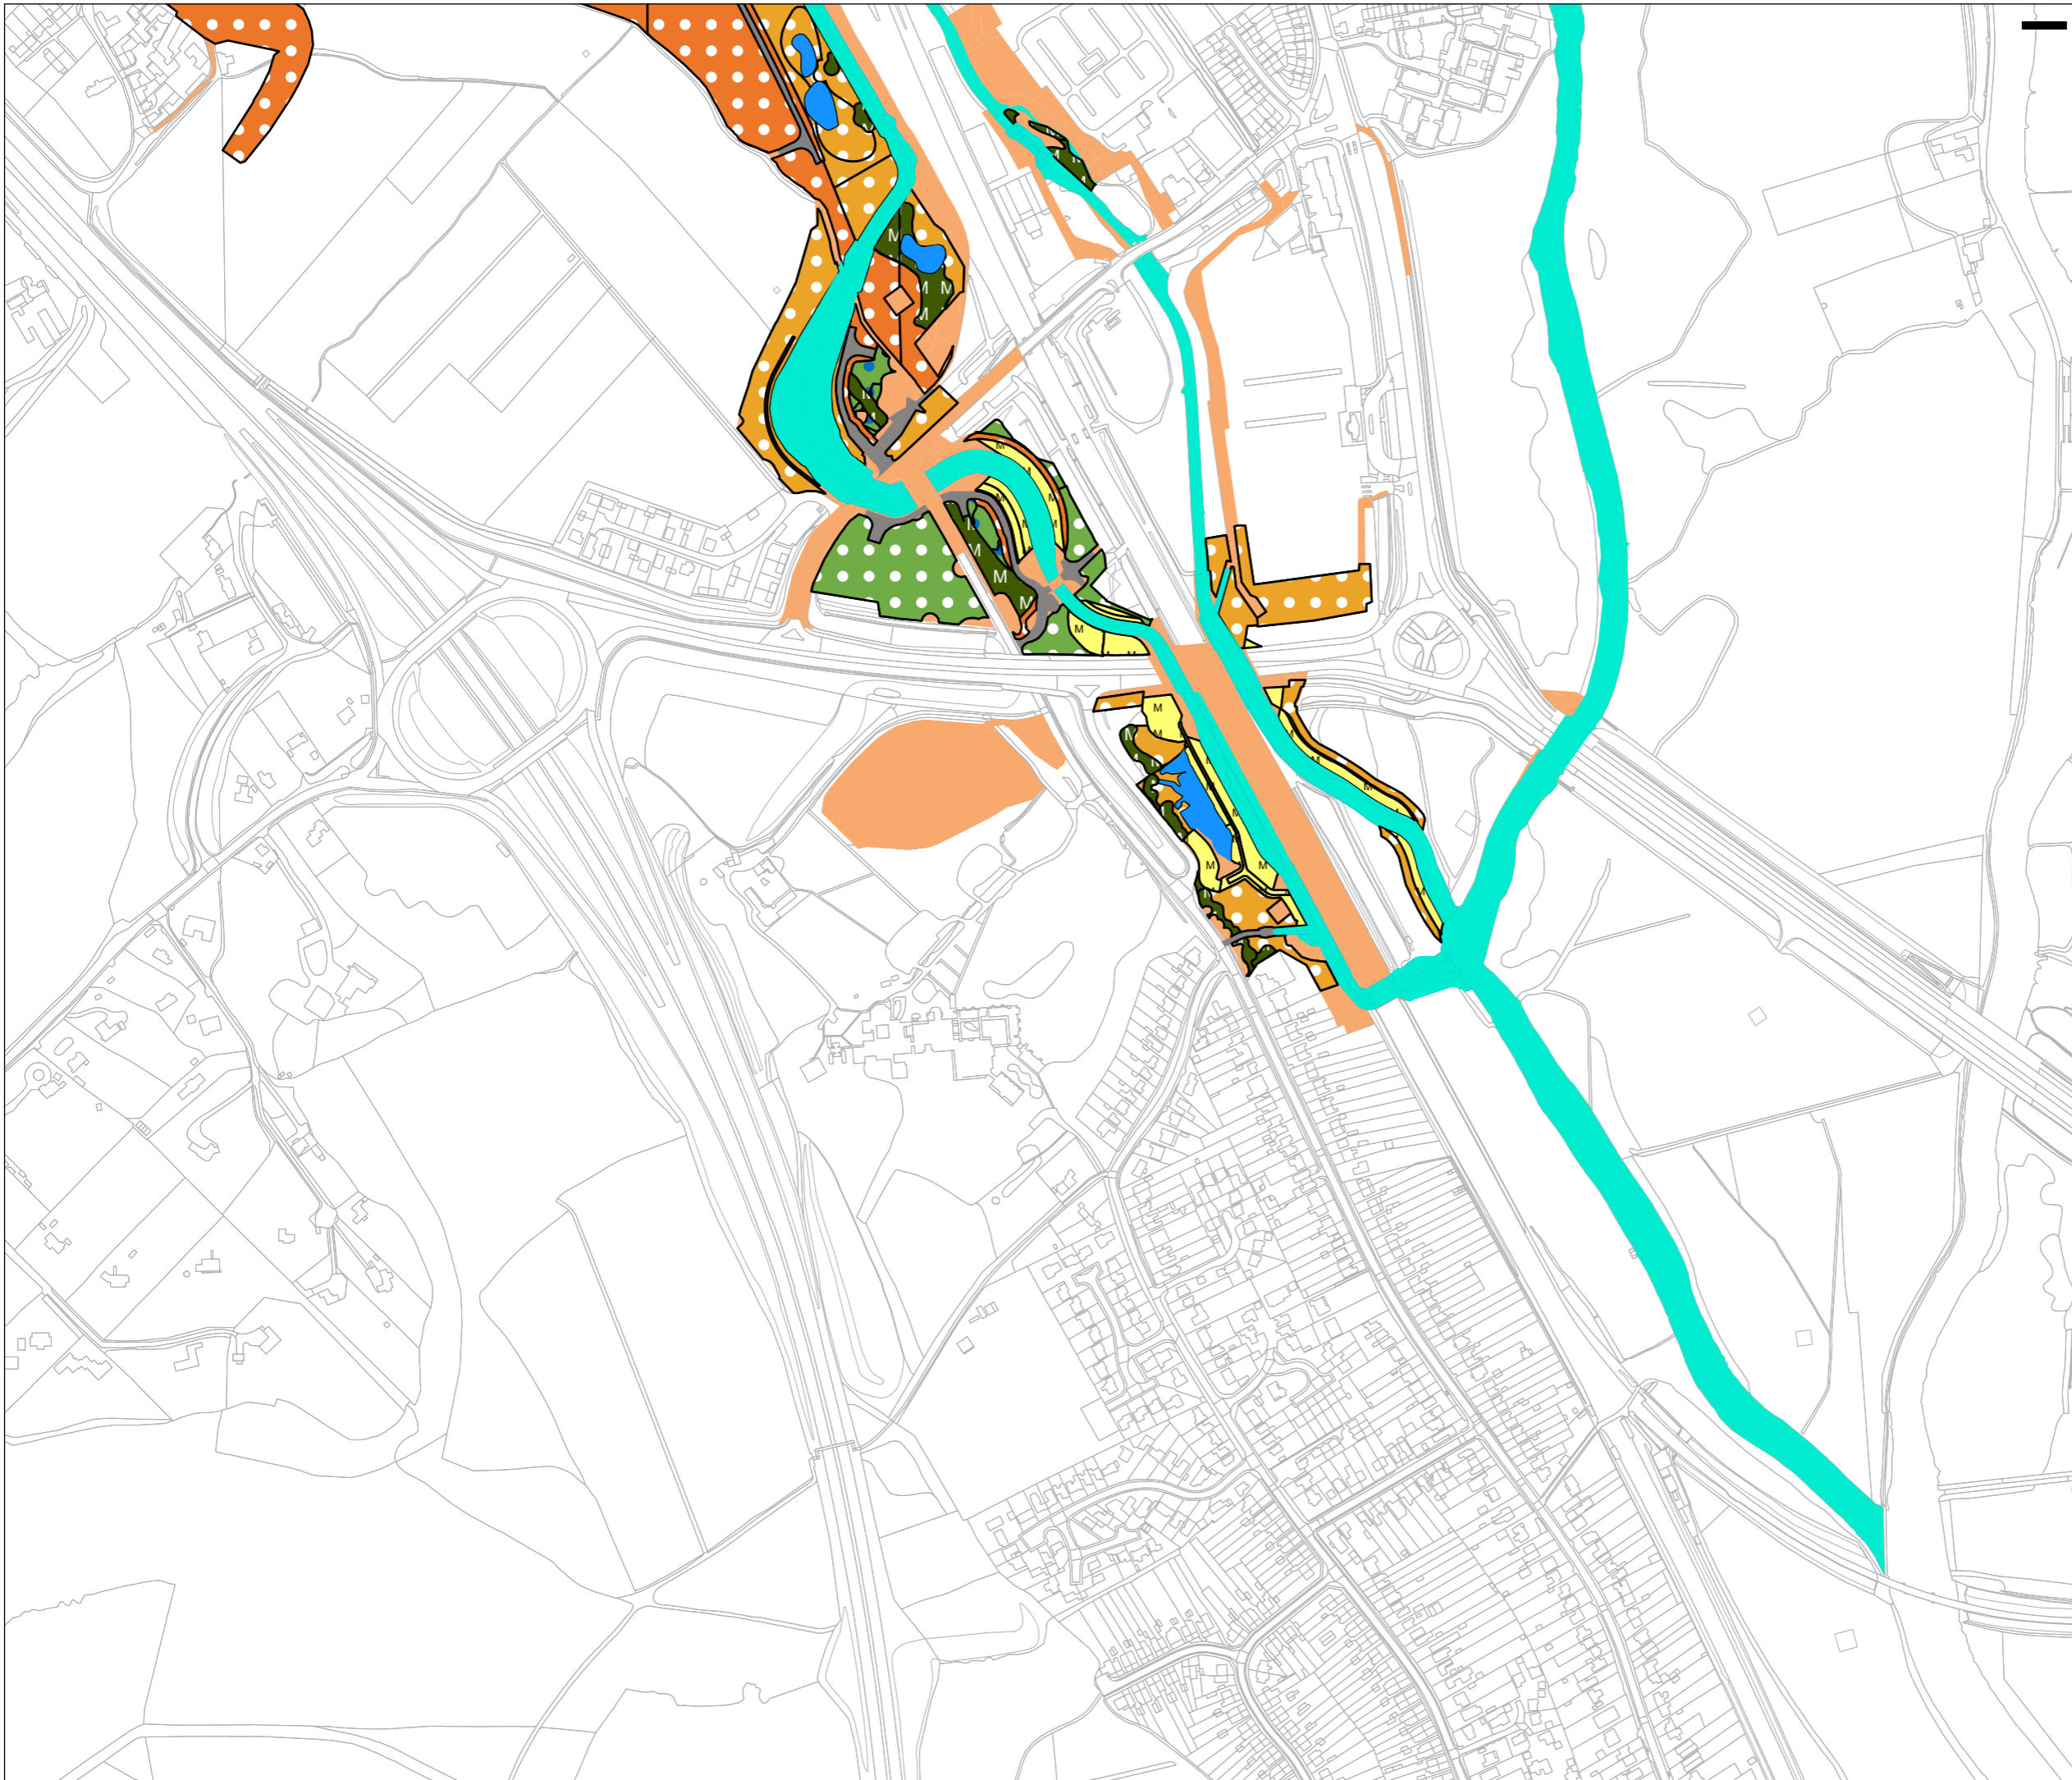

Legend

- Red Line Boundary
- UK primary habitat**
 - Other neutral grassland – aiming to become floodplain grazing marsh
 - Broadleaved woodland
 - Lowland meadows (bespoke mitigation - excluded from calculator)
 - Reedbed/swamp/fen
 - Other neutral grassland (lower quality)
 - Other neutral grassland
 - Modified grassland
 - Mixed scrub
 - Standing open water and canals
 - Rivers and streams
 - Built linear features
 - Wet woodland
- Action**
 - Existing habitat retained

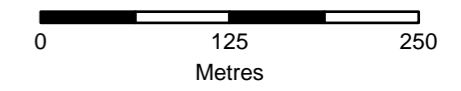

Rev	By	Chkd	Apprd	Date	Description

Client
 Environment Agency
 Kings Meadow House
 Kings Meadow Road
 Reading
 RG1 8DQ



Jacobs
 Glass Wharf
 Bristol
 BS2 0EL

Jacobs Challenging today.
 Reinventing tomorrow.

www.jacobs.com

Project :
Oxford Flood Alleviation Scheme

Drawing :
**Figure 7: Habitat creation proposals
 (Page 4 of 4)**

Drawn By : RM Date: 22/02/2022
 Checked By : PS Date: 22/02/2022
 Approved By : Date: 22/02/2022

Drawing No. : IMSE500177-CH2-XX-ZZ-VS-EN-1117 Revision
1

Drawing Scale : 1:5,000