


LEGEND

- Proposed first stage channel (permanently wet), including pool
- Proposed second stage channel (only wet when river levels rise) - wetland meadow mix
- Proposed wetland features, scrapes, backwaters
- Offline ponds & scrapes
- Proposed riffle feature
- Existing rivers, streams and ditches
- Existing Green belt
- Proposed permanent stone access track (seeded with temp works area seed mix)
- Flood embankment raised defence
- Proposed flood wall / raised defence
- Proposed fence
- Single-leaf vehicle gate - approx. 4m
- Double-leaf vehicle gate - approx. 8m
- Proposed combined gate (pedestrian swing gate and single-leaf vehicle gate)
- Proposed combined gate (pedestrian kissing gate and single-leaf vehicle gate)
- Footbridge
- Proposed riprap
- Invasive species Virginia creeper
- Invasive species Variegated Yellow Archangel
- Proposed wet woodland
- Proposed woodland edge
- Proposed dry meadow mix
- Proposed low shrub planting
- New floodplain meadow (translocation of existing MG4)
- Temporary works area to be seeded
- Proposed hedgerows with trees
- Existing trees to be retained
- Existing trees to be removed
- Existing trees Root Protection Area
- Proposed tree
- Scheme boundary

NOTE

This drawing is to be read in conjunction with:

- the proposals for engineering works, refer to drawing IMSE500177-CH2-00-00-VS-C-0027
- Tree Survey Report IMSE500177-CH2-00-00-M2-EN-0213 (Jacobs, 2022)
- Ecology Walkover Survey Report IMSE500177-CH2-XX-00-SU-EN-0715 (Jacobs, 2020)
- Invasive Species Survey maps and report (EcologyLink, 2017 and 2020), and Invasive Species Management Plan.

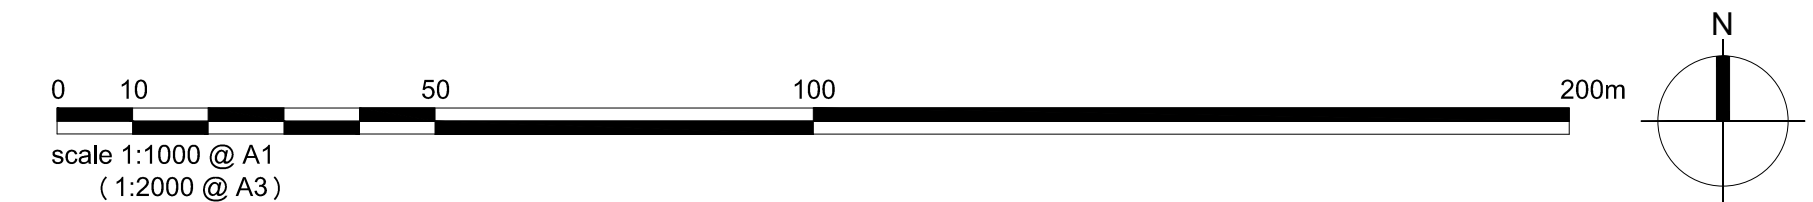

01 Landscape GA (09 of 14)
scale 1:1000 @ A1
(1:2000 @ A3)

rev	details	by	date
00	Detail Design DRAFT	YA	06.04.2018
01	Draft for Planning Application	YA	12.07.2021
02	Issued for Planning Application	YA	19.11.2021
03	Issued for Planning Application	YA	21.01.2022
04	Eastwyke Ln and Reg25 Works (DRAFT)	YA	13.12.2022
05	Eastwyke Ln and Reg25 Works	YA	25.01.2023
05	Eastwyke Ln and Reg25 Works	YA	17.02.2023

Notes

- Information shown on these drawings is not valid for Construction. Please refer to the status of the drawing in the Title and Issue box
- Do not scale from this drawing, use figured dimensions only where they are shown
- Do not procure or manufacture materials, or undertake construction site works from this drawing unless the issue status is noted as 'for construction'
- Any contractor that chooses to take forward this information for construction without full review process and sign-off does so at their own risk.
- All measurements are to be checked on site prior to construction.
- This drawing is to be read in conjunction with all other Gillespies drawings and specification and other consultants drawings as referred.
- Where any conflict or inconsistency occurs between drawing and specification information the Contractor is to immediately notify Gillespies prior to continuing working.
- Information to be read in conjunction with Structural Engineer & M&E Engineer drawings & spec: Where any conflict or inconsistency occurs between Gillespies and Engineers drawing and specification information the Contractor is to immediately notify Project Manager prior to continuing working
- Ordnance information shown is reproduced from Ordnance Survey material with the permission of Ordnance Survey on behalf of the Controller of Her Majesty's Stationary Office @ Crown Copyright. Unauthorised reproduction infringes Crown Copyright and may lead to prosecution or civil proceedings. License No. 1000 17362

Engineers

Building Park
Swindon, Wiltshire, SN4 2SD
T: 01793 812479

Project title
OXFORD FLOOD ALLEVIATION SCHEME

Drawing title
**Landscape Plan
(09 of 14)**

Drawing number
IMSE500177-CH2-L00-A3F-VS-L-0609

Drawing Status
PLANNING

Date
06.04.2018

Scale
1:1000 @ A1

Drawn
DL

Checked
MH

Client

Environment Agency
Kings Meadow House, Kings Meadow Rd
Reading RG1 8DG
T: 0870 850 6066

The Coach House, Bagley Croft, Hinksey Hill, OX1 3BS, Oxford
T: 01865 321769
F: 01865 321770
E: design.oxford@gillespies.co.uk