

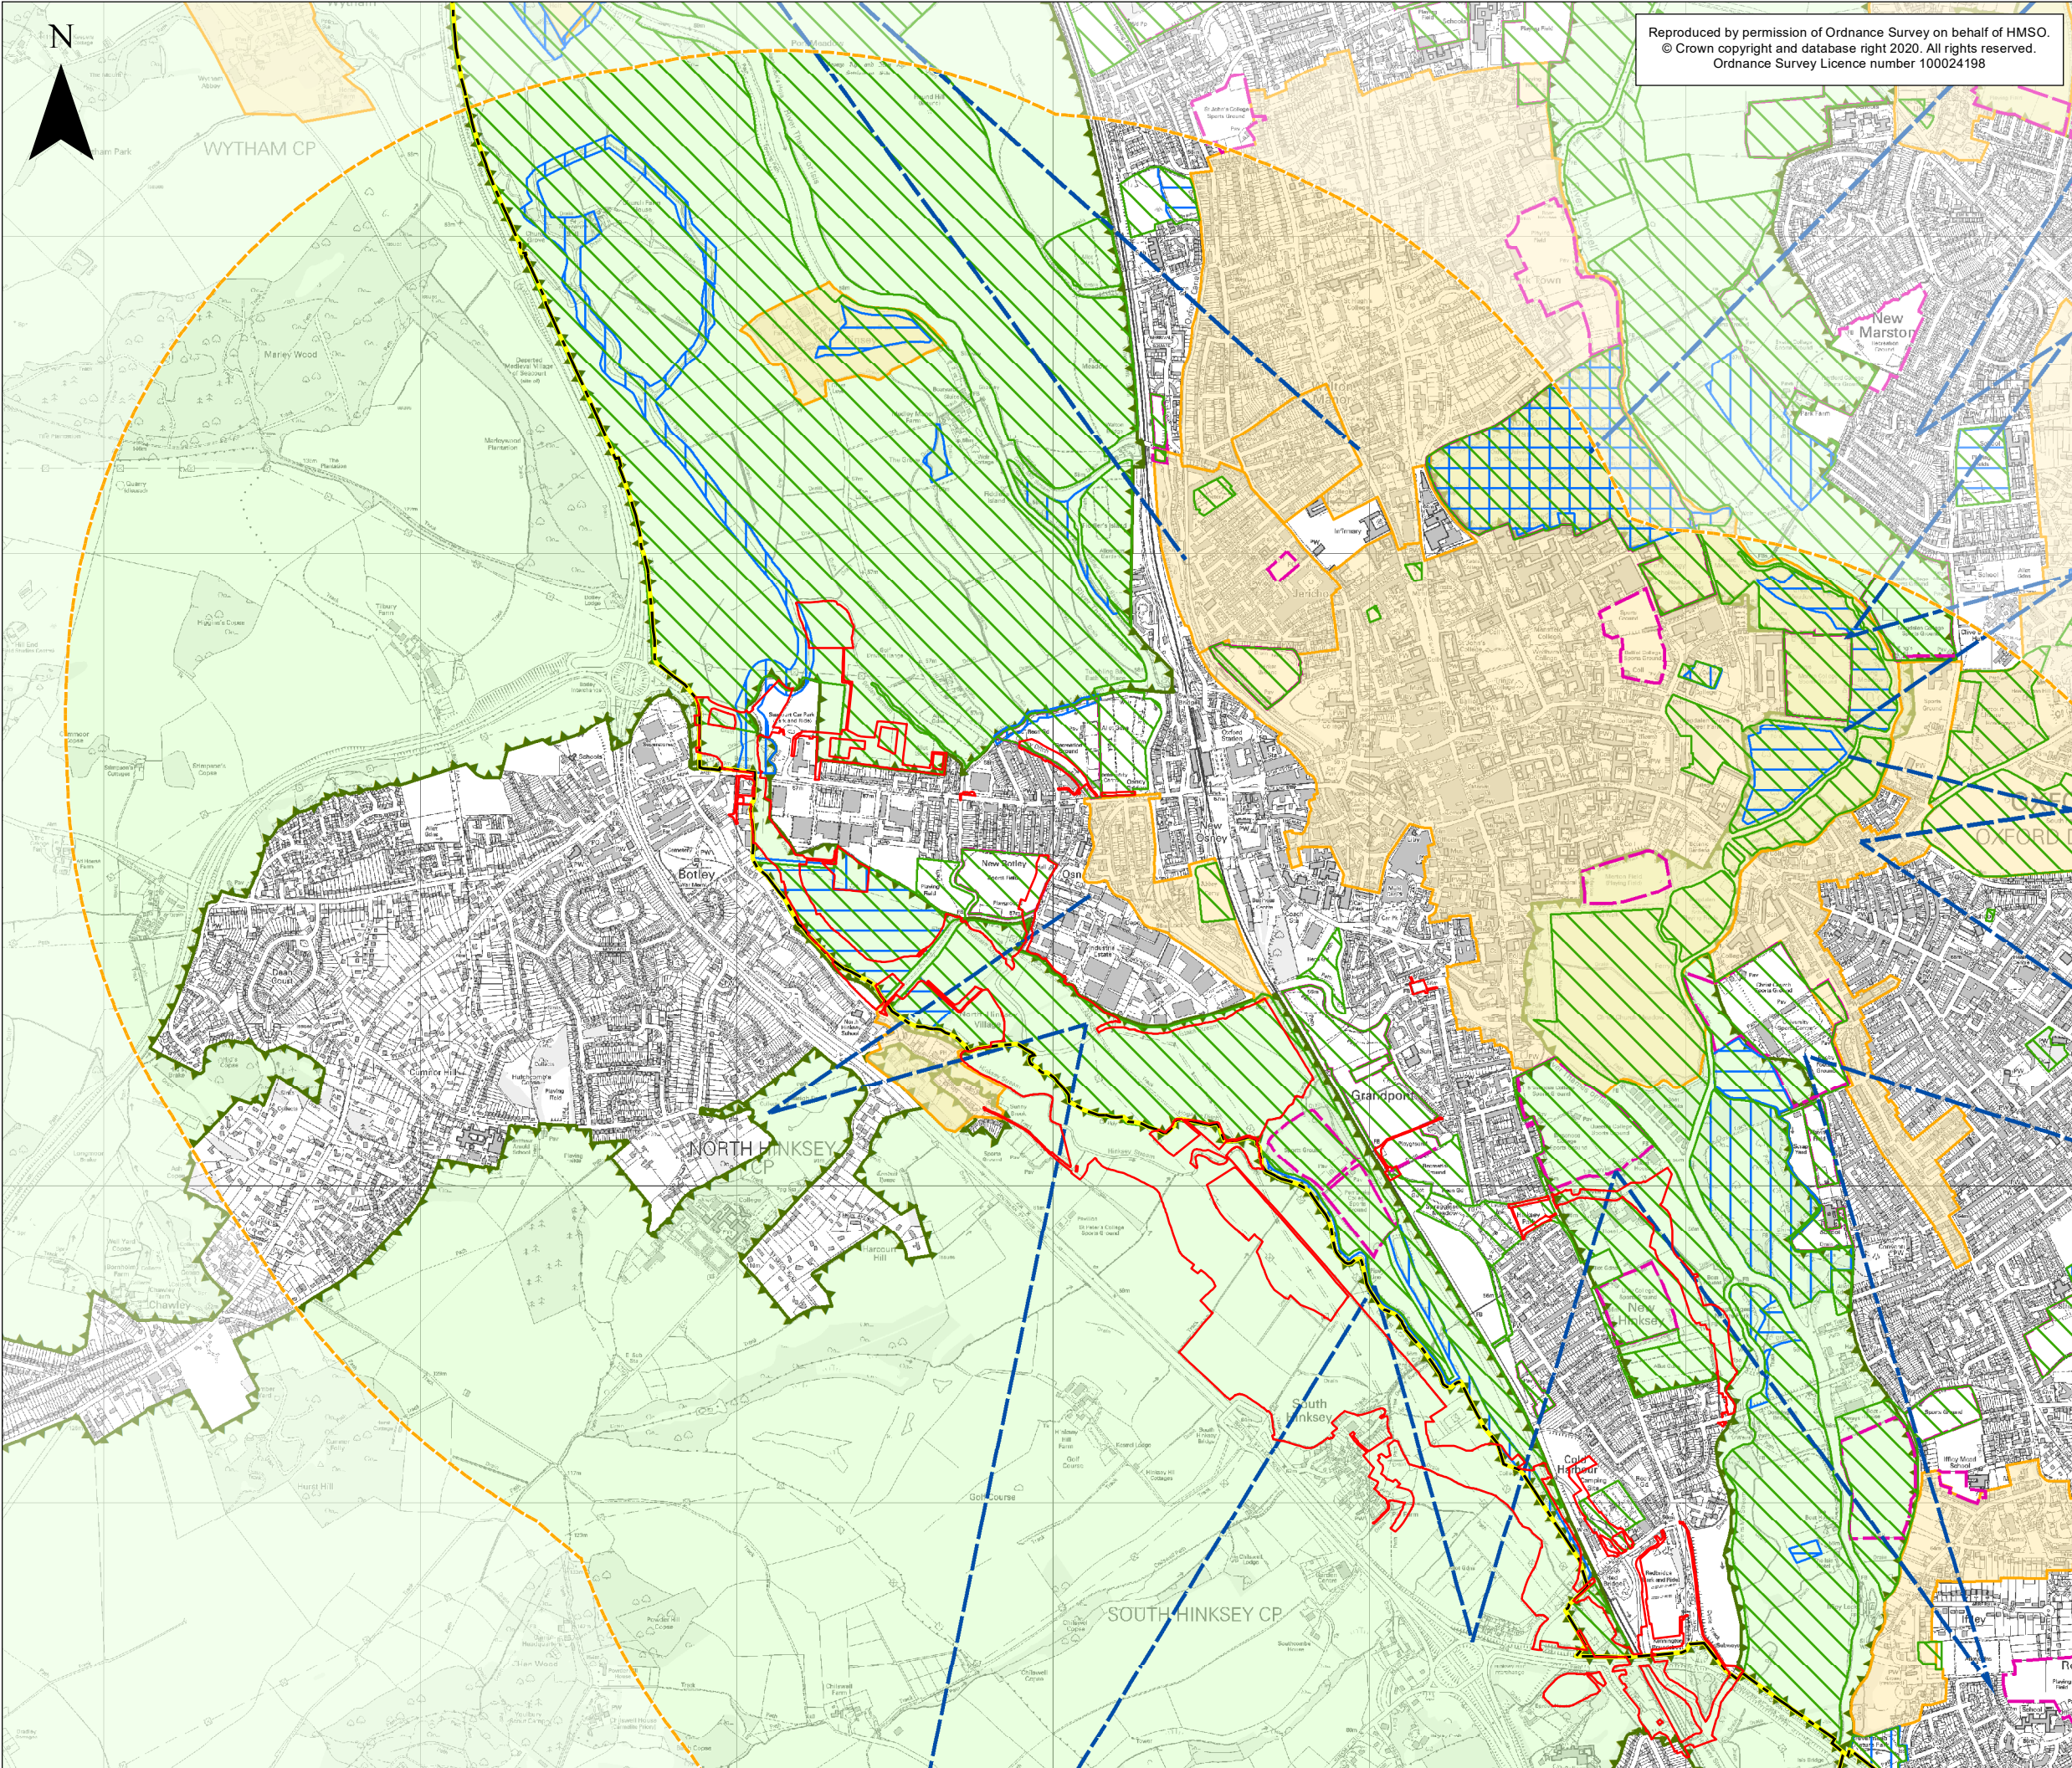


Reproduced by permission of Ordnance Survey on behalf of HMSO.
 © Crown copyright and database right 2020. All rights reserved.
 Ordnance Survey Licence number 100024198

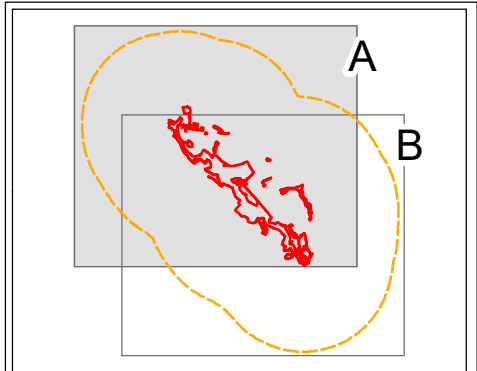

- Legend**
- Scheme Boundary
 - 2km Study Area
 - Administrative Boundary
 - Greenbelt
- Oxford City Council**
- Scheme Boundary
 - Policy G1 Green & Blue Infrastructure
- Policy G2**
- Local Wildlife Sites
 - Oxford City Wildlife Sites
 - Policy G5 Outdoor Sports
 - Policy DH3 Conservation Area
 - Policy DH2 View Cones
- Vale of White Horse District Council**
- Policy HE1 Conservation Area

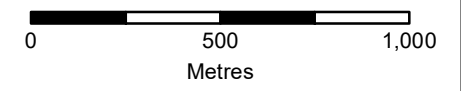

Client

Gillespies
 The Coach House
 Bagley Croft, Hinksey Hill
 Oxford OX1 5BS
 Tel: 01865 32679
 design.oxford@gillespies.co.uk

Jacobs
 Burdorp Park
 Swindon, Wiltshire,
 SN4 0DD
 T: 01793 812479



Project :
 Oxford Flood Alleviation Scheme



Drawing :
 Appendix I-7A
 Local Policy Areas

Drawn By : RSB **Date:** 26/01/2023
Checked By : DL **Date:** 26/01/2023


Drawing Status: Final

Drawing No. : OX5316-688A	Revision 04
-------------------------------------	-----------------------

Drawing Scale : 1:20,000

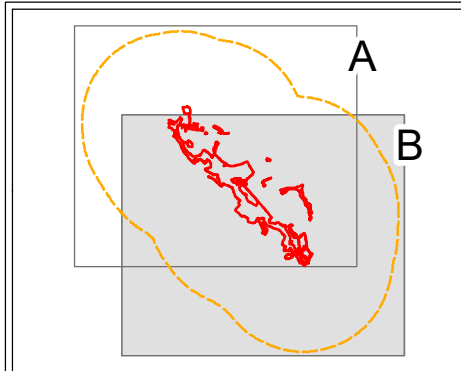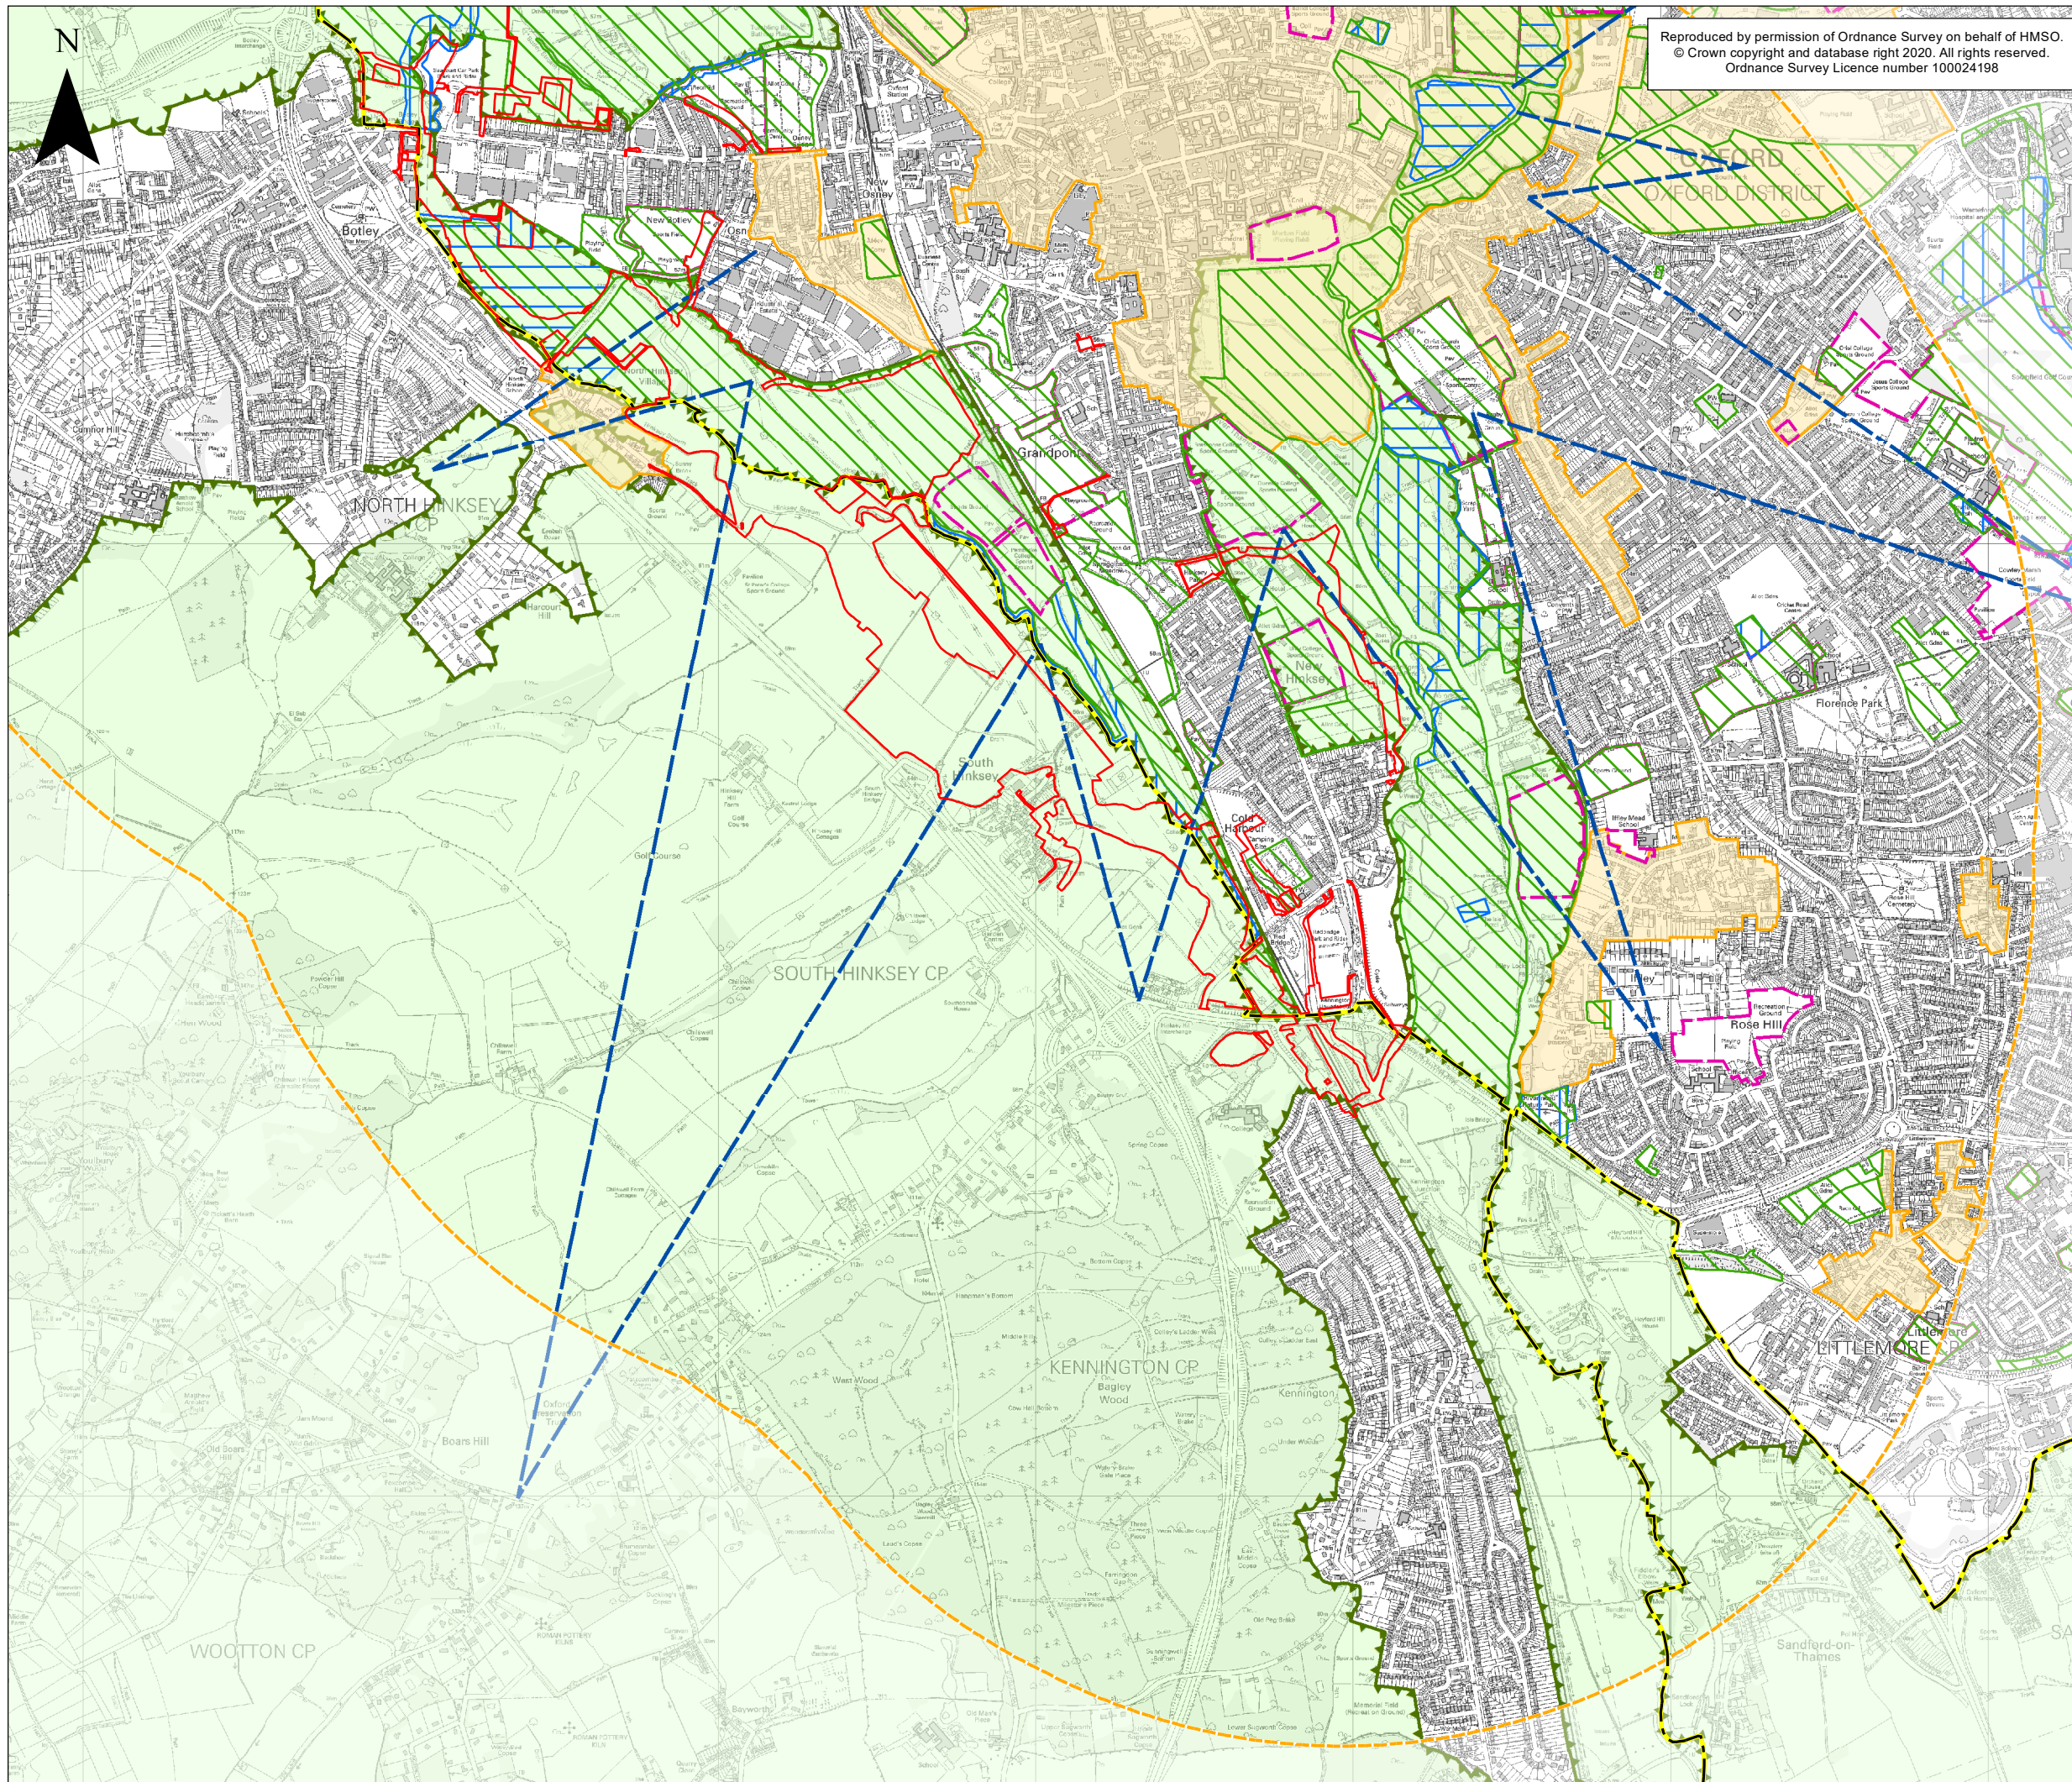

- Legend**
- Scheme Boundary
 - 2km Study Area
 - Administrative Boundary
 - Greenbelt
- Oxford City Council**
- Scheme Boundary
 - Policy G1 Green & Blue Infrastructure
- Policy G2**
- Local Wildlife Sites
 - Oxford City Wildlife Sites
 - Policy G5 Outdoor Sports
 - Policy DH3 Conservation Area
 - Policy DH2 View Cones
- Vale of White Horse District Council**
- Policy HE1 Conservation Area

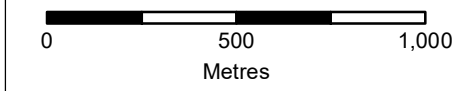

Client

Gillespies
The Coach House
Bagley Croft, Hinksey Hill
Oxford OX1 5BS
Tel: 01865 32679
design.oxford@gillespies.co.uk

Jacobs
Burdorop Park
Swindon, Wiltshire,
SN4 0DD
T: 01793 812479

Project :
Oxford Flood Alleviation Scheme

Drawing :
Appendix I-7B
Local Policy Areas

Drawn By : RSB Date: 26/01/2023
Checked By : DL Date: 26/01/2023

Drawing Status: Final

Drawing No. : OX5316-688B Revision
04

Drawing Scale : 1:20,000