


- Legend**
- Red Line Boundary
- Condition**
- Good
 - Moderate
 - Fairly Poor
 - Poor
 - N/A - Agricultural
 - N/A - Other

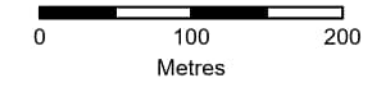

Rev	By	Chkd	Apprvd	Date	Description
5	AR	SF	PS	01/02/23	BBS update

Client
 Environment Agency
 Kings Meadow House
 Kings Meadow Road
 Reading
 RG1 8DQ



Jacobs
 Glass Wharf
 Bristol
 BS2 0EL



www.jacobs.com

Project :
 Oxford Flood Alleviation Scheme

Drawing :
 Figure 2: Baseline Habitat Conditions Scores
 (Page 1 of 4)



Drawn By : RM Date: 01/02/2023

Checked By : TB Date: 01/02/2023


Approved By : PS Date: 01/02/2023

Drawing No. : IMSE500177-CH2-XX-ZZ-VS-EN-1111 Revision 7

Drawing Scale : 1:5,000

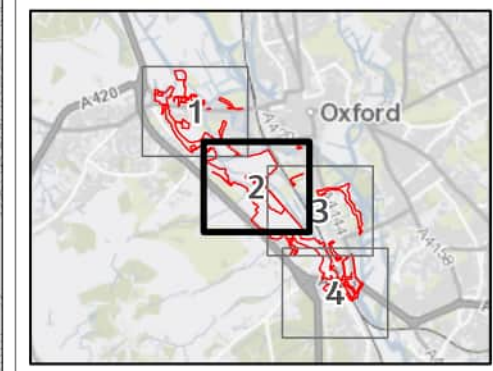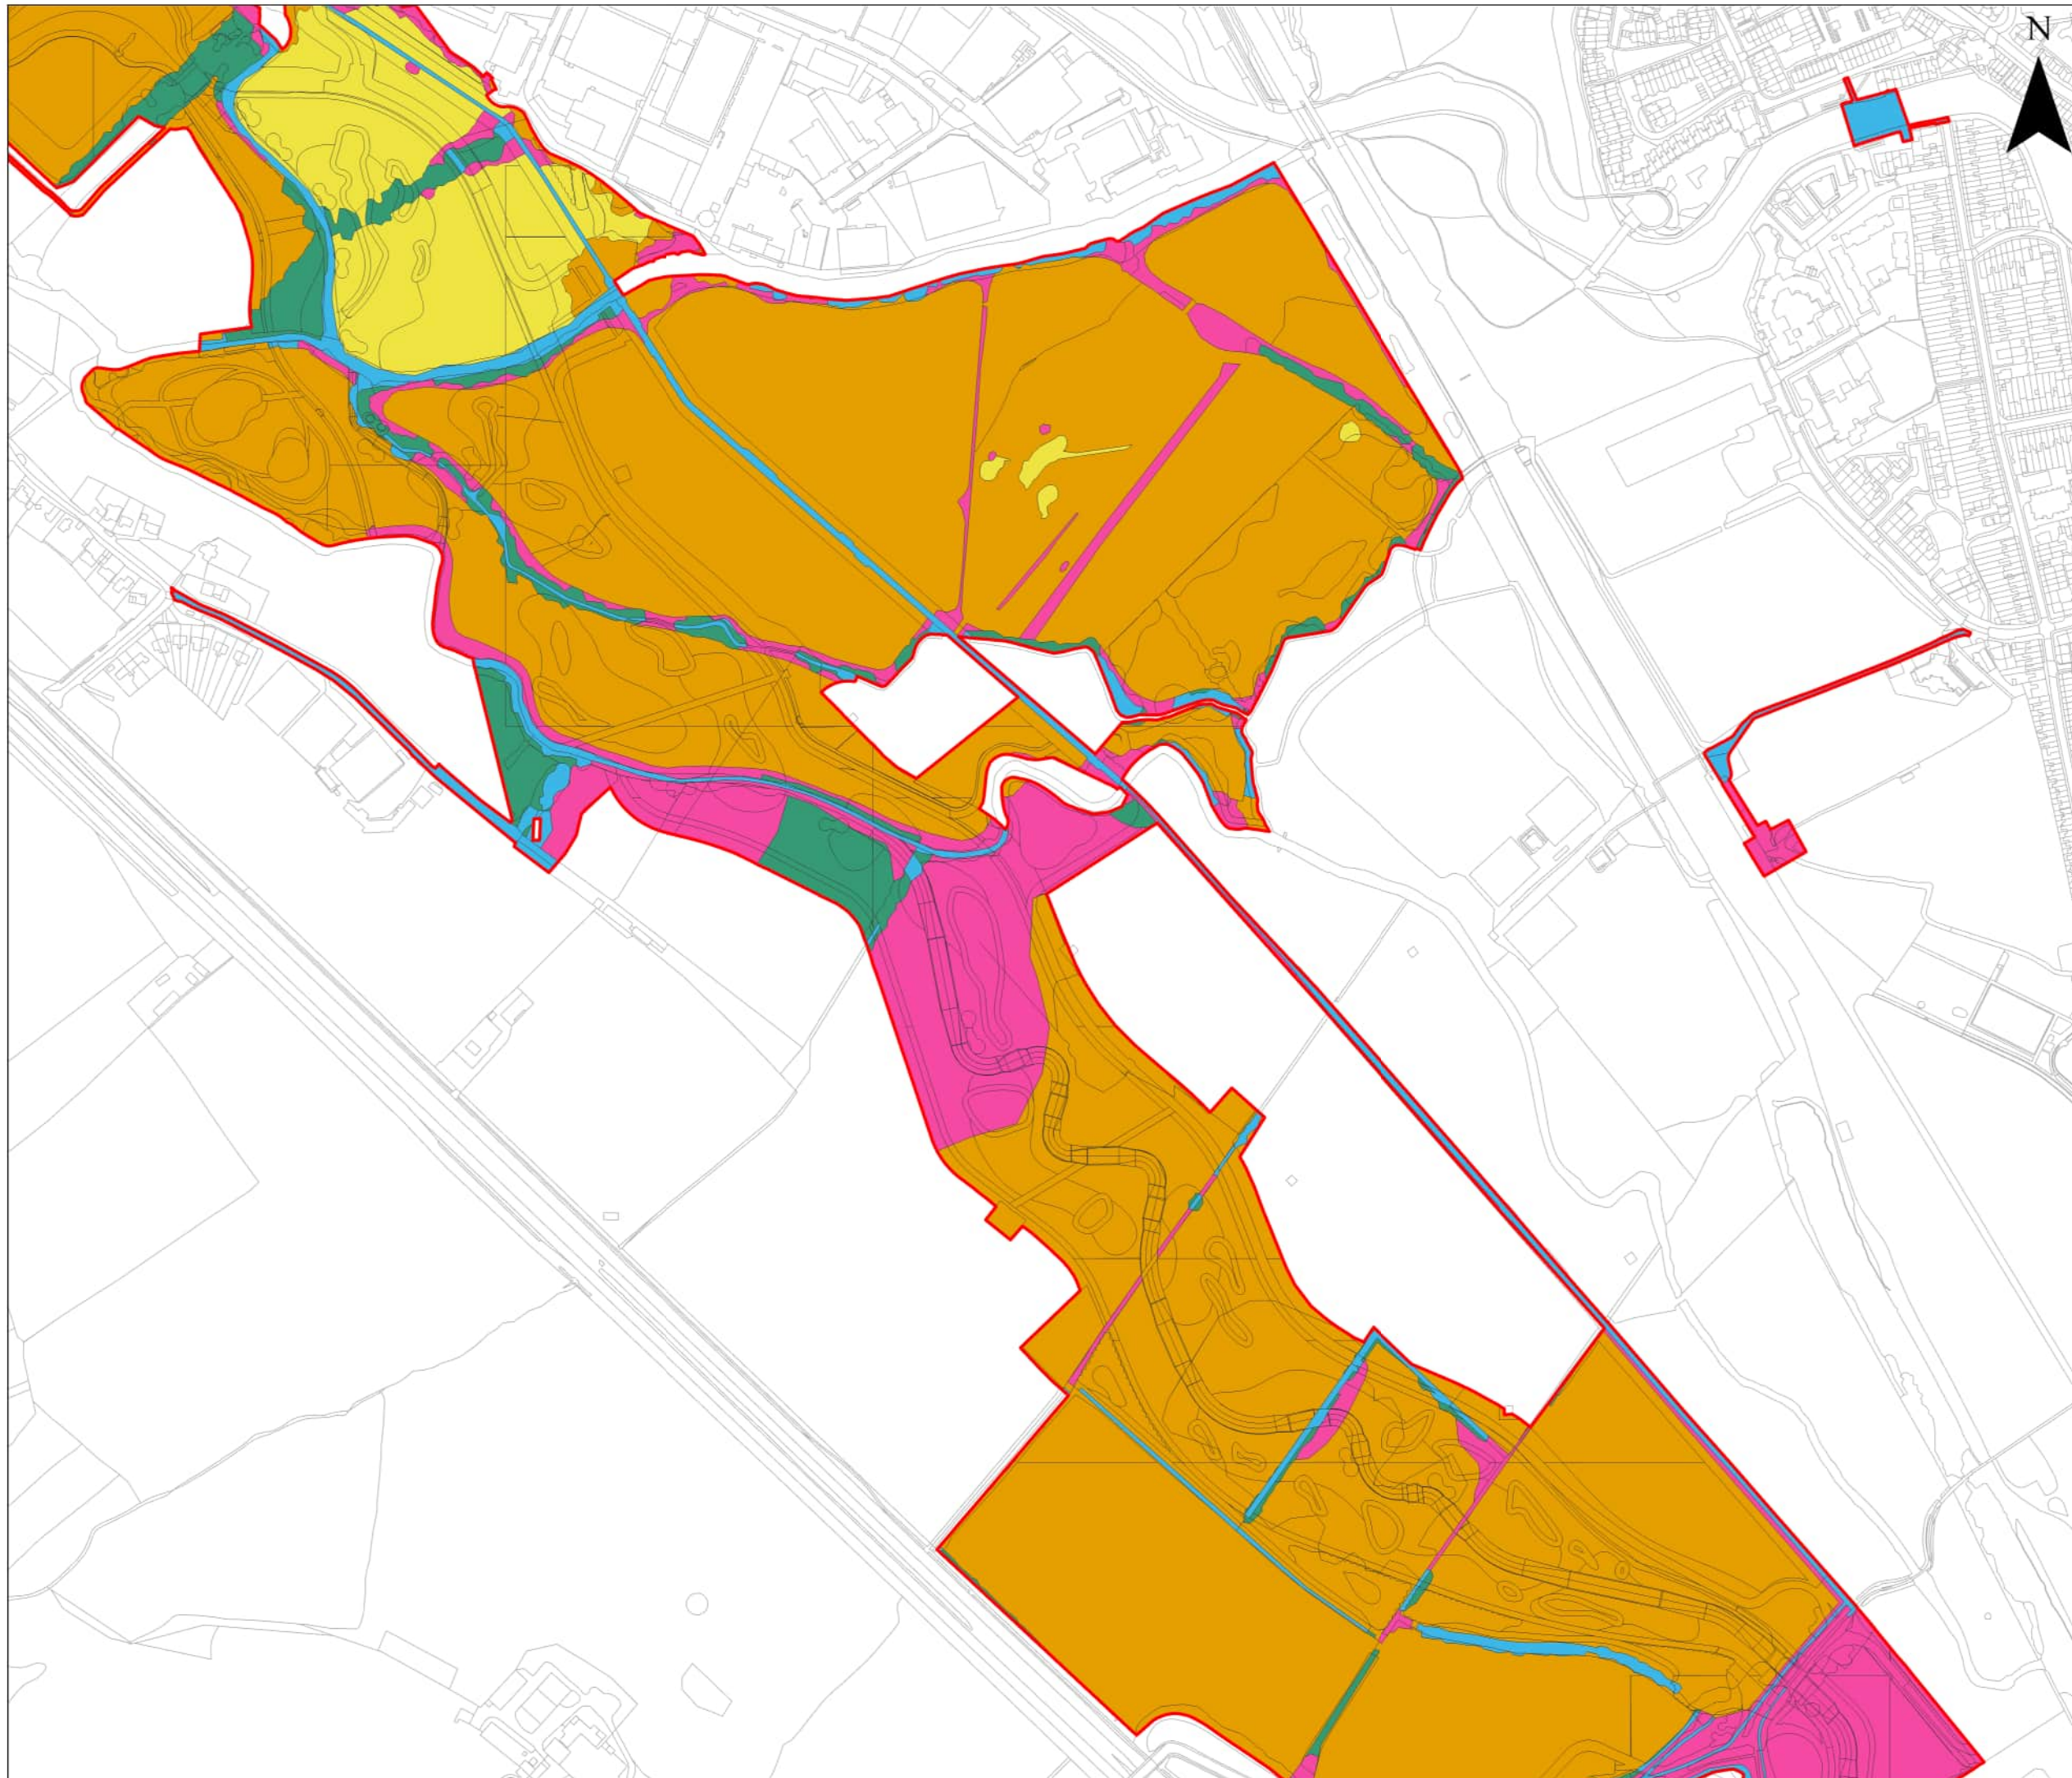

- Legend**
- Red Line Boundary
- Condition**
- Good
 - Moderate
 - Fairly Poor
 - Poor
 - N/A - Other

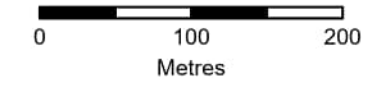

Rev	By	Chkd	Apprvd	Date	Description
5	AR	SF	PS	01/02/23	BBS update

Client
 Environment Agency
 Kings Meadow House
 Kings Meadow Road
 Reading
 RG1 8DQ



Jacobs
 Glass Wharf
 Bristol
 BS2 0EL
www.jacobs.com





Project :
Oxford Flood Alleviation Scheme

Drawing :
Figure 2: Baseline Habitat Conditions Scores (Page 2 of 4)

Drawn By : RM	Date: 01/02/2023
Checked By : TB	Date: 01/02/2023
Approved By : PS	Date: 01/02/2023

Drawing No. : IMSE500177-CH2-XX-ZZ-VS-EN-1111	Revision 7
--	----------------------

Drawing Scale : 1:5,000

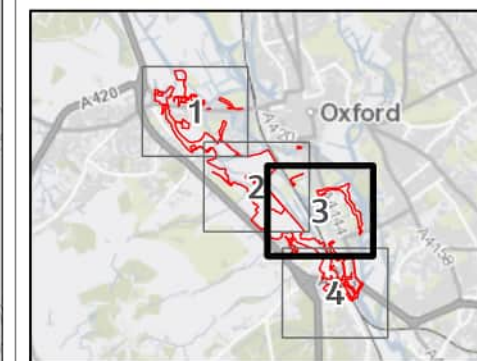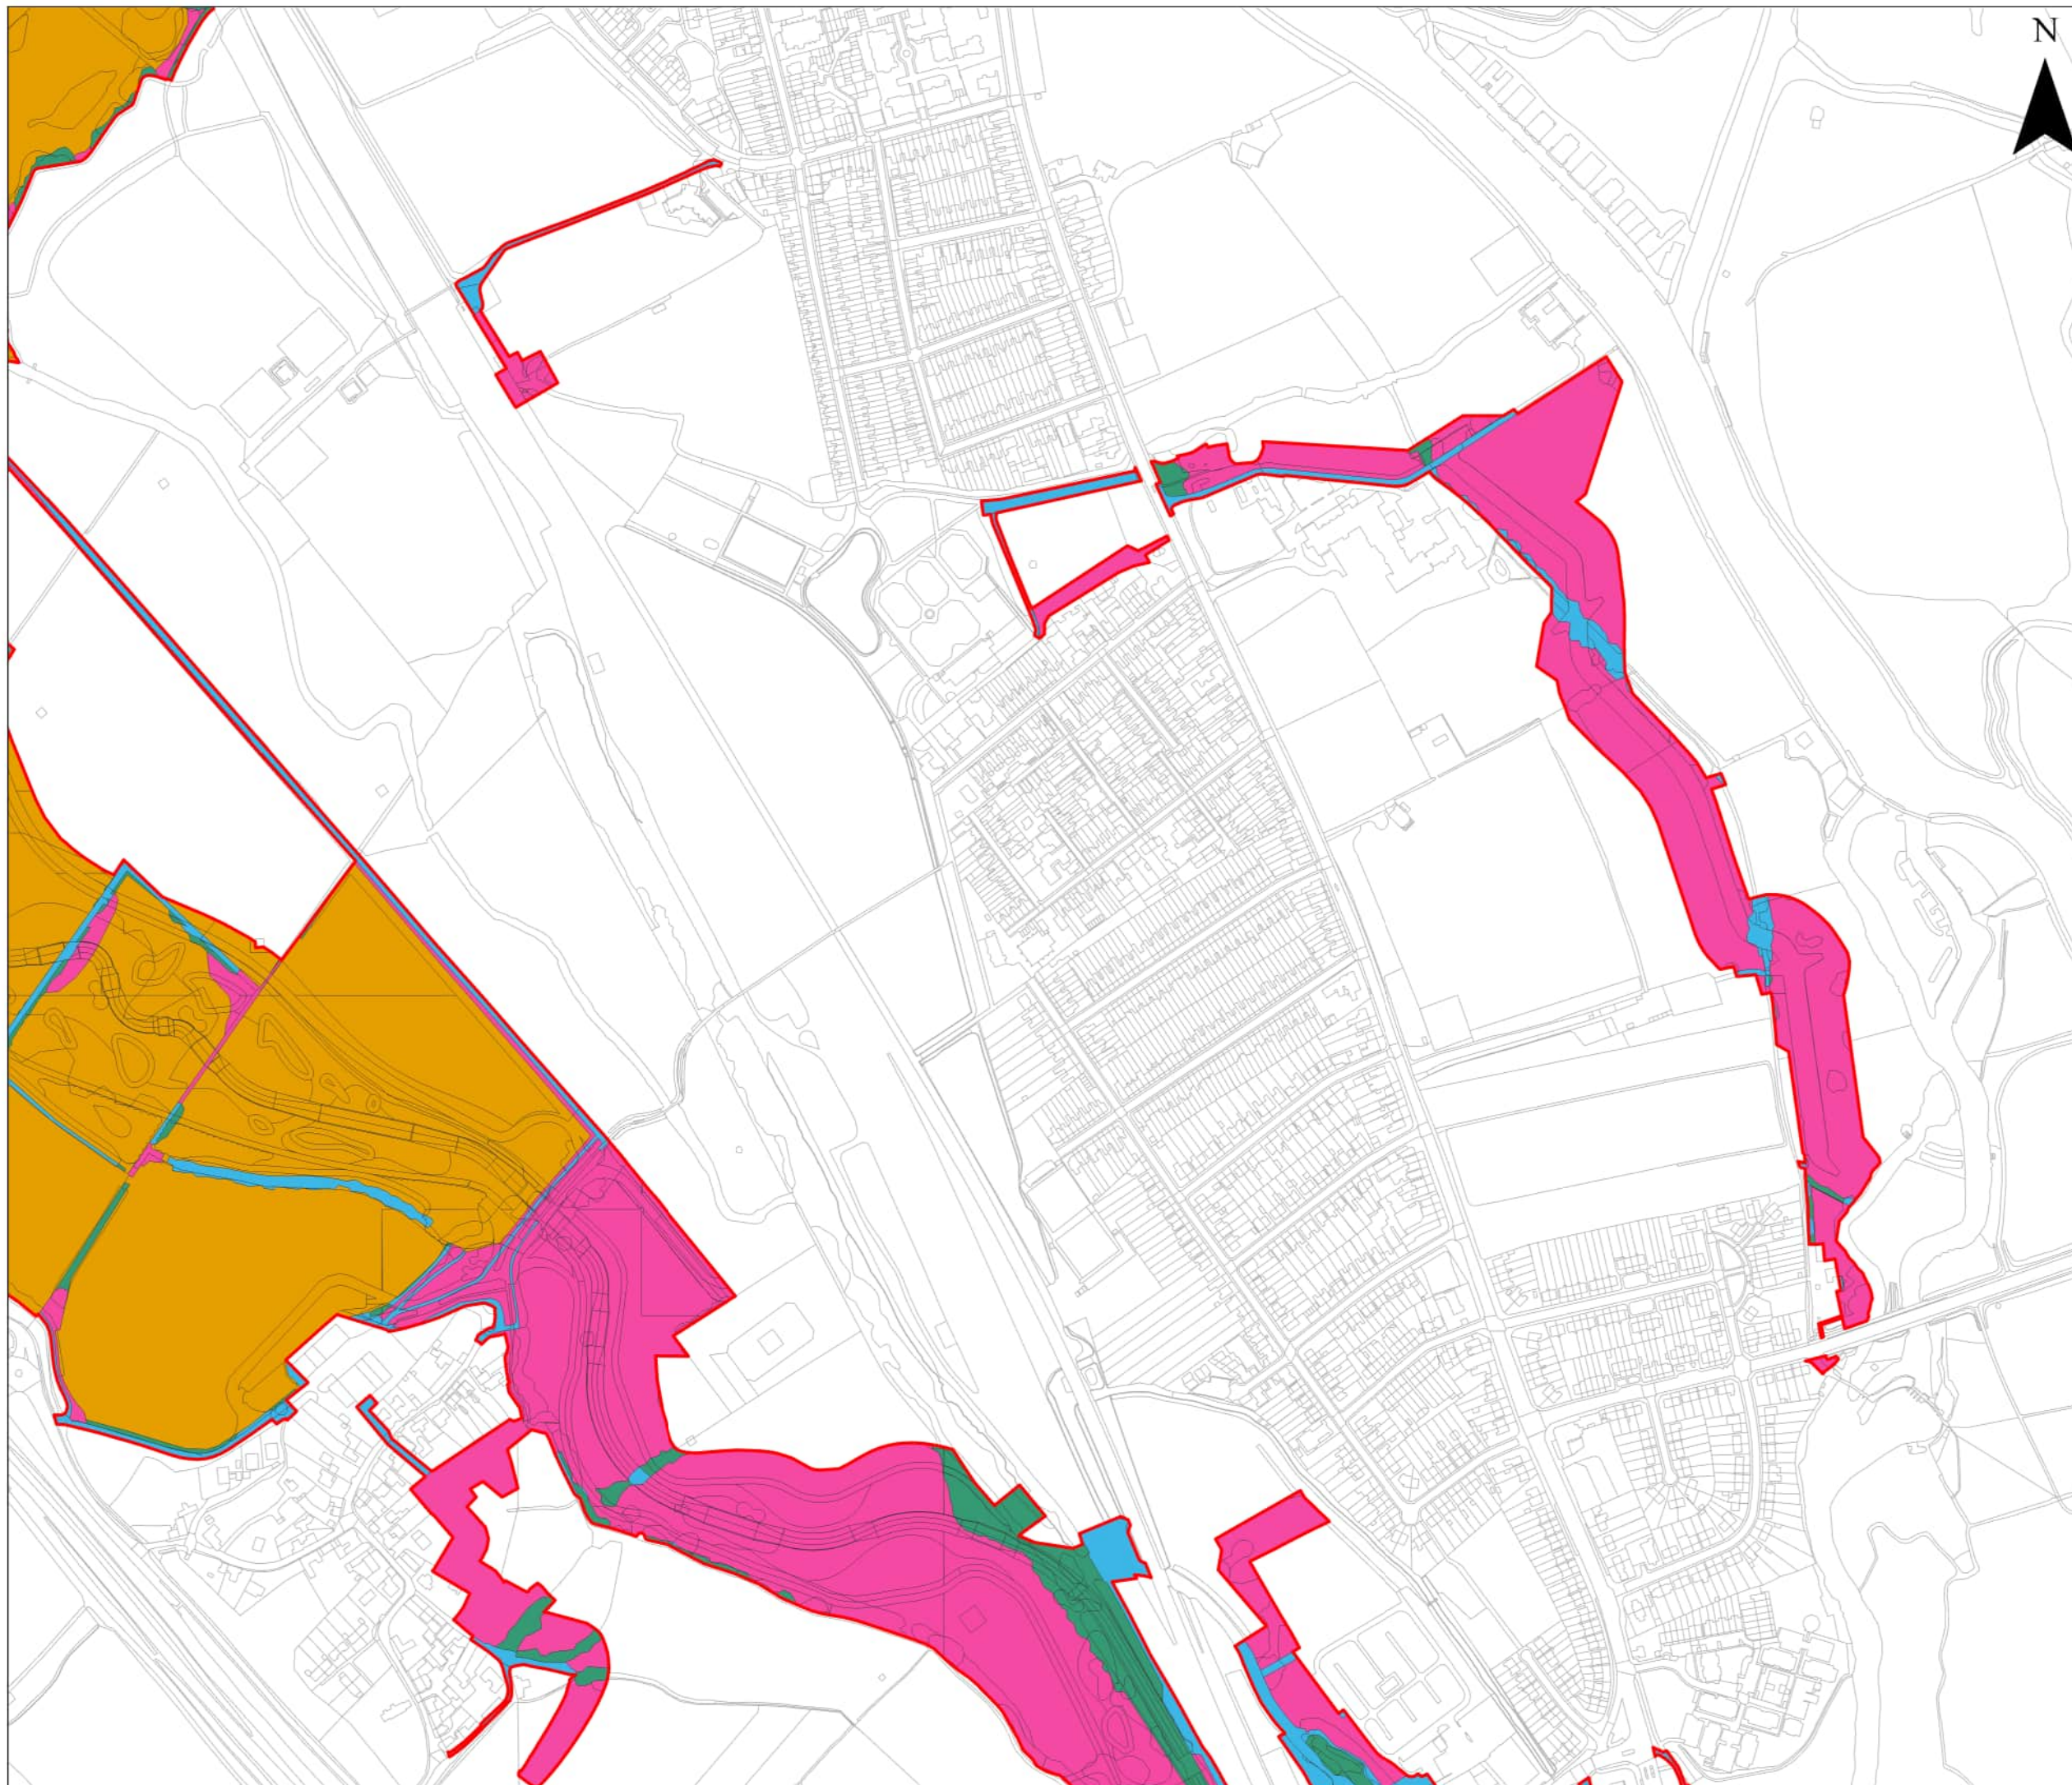


Legend

Red Line Boundary

Condition

- Good
- Moderate
- Poor
- N/A - Other

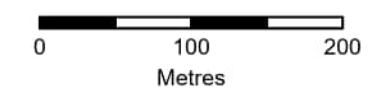

5	AR	SF	PS	01/02/23	BBS update
Rev	By	Chkd	Apprvd	Date	Description

Client

Environment Agency
Kings Meadow House
Kings Meadow Road
Reading
RG1 8DQ



Jacobs
Glass Wharf
Bristol
BS2 0EL



www.jacobs.com


Project :
Oxford Flood Alleviation Scheme

Drawing :
**Figure 2: Baseline Habitat Conditions Scores
(Page 3 of 4)**

Drawn By : RM	Date: 01/02/2023
Checked By : TB	Date: 01/02/2023
Approved By : PS	Date: 01/02/2023


Drawing No. : IMSE500177-CH2-XX-ZZ-VS-EN-1111	Revision 7
--	---------------

Drawing Scale : 1:5,000

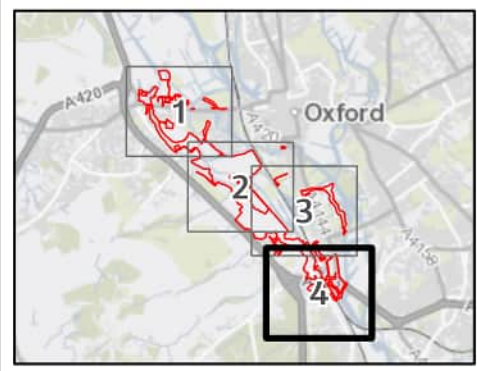

Legend

- Red Line Boundary
- Condition**
- Good
- Moderate
- Poor
- N/A - Other

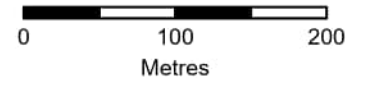

Rev	By	Chkd	Apprvd	Date	Description
5	AR	SF	PS	01/02/23	BBS update

Client
 Environment Agency
 Kings Meadow House
 Kings Meadow Road
 Reading
 RG1 8DQ



Jacobs
 Glass Wharf
 Bristol
 BS2 0EL
www.jacobs.com



Project :
Oxford Flood Alleviation Scheme

Drawing :
Figure 2: Baseline Habitat Conditions Scores
 (Page 4 of 4)

Drawn By : RM Date: 01/02/2023

Checked By : TB Date: 01/02/2023

Approved By : PS Date: 01/02/2023

Drawing No. : IMSE500177-CH2-XX-ZZ-VS-EN-1111	Revision 7
--	----------------------

Drawing Scale : 1:5,000