



Temporary working platform location

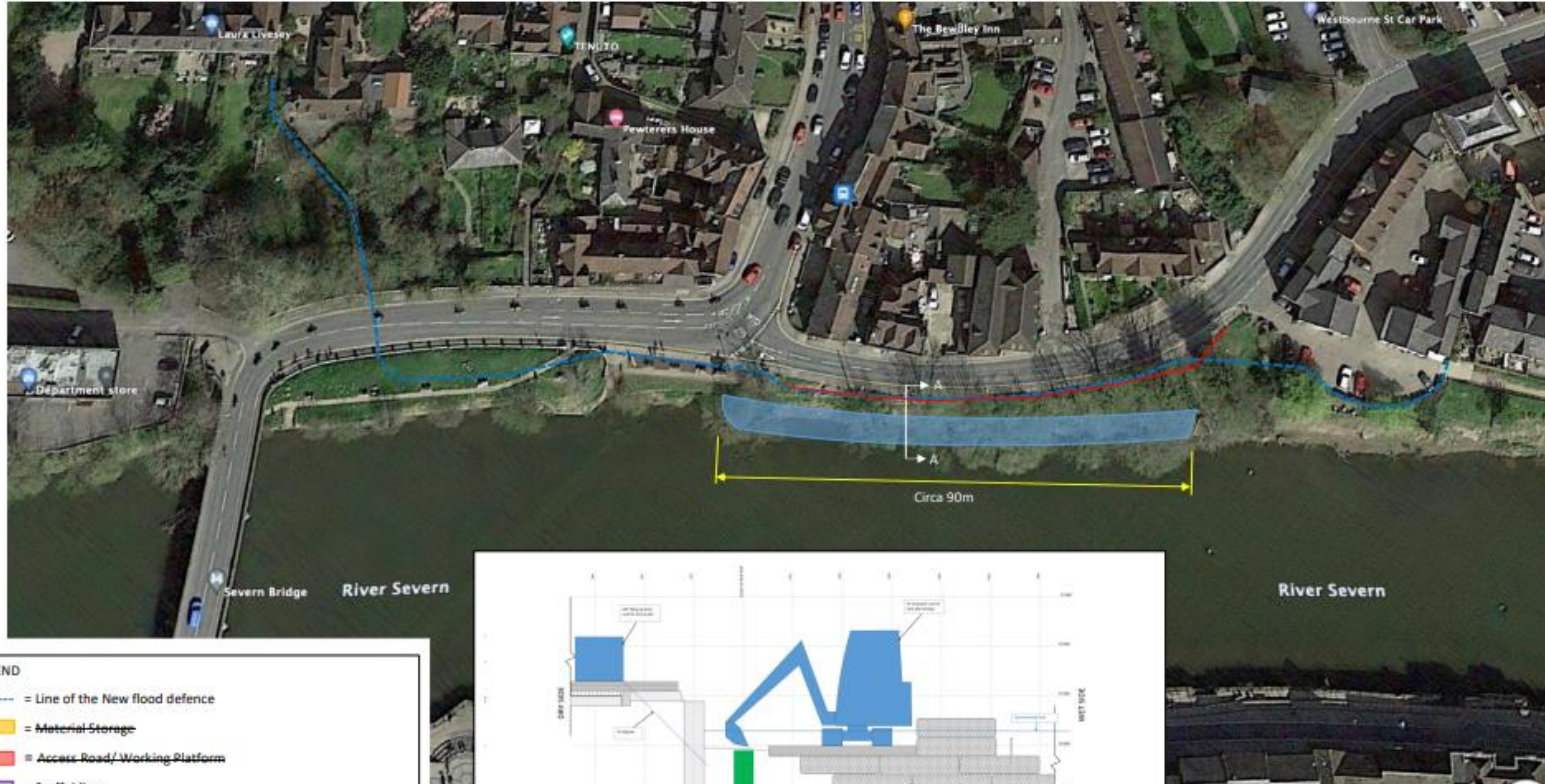


LEGEND

- = Line of the New flood defence
- = Material Storage
- = Access Road/ Working Platform
- = Scaffolding
- = Site boundary fence
- = Compound
- = Temporary Flood Defence
- = Temporary working platform (Aqua Rock Bags)
- = TerrastopTM Silt Fence

NOTES

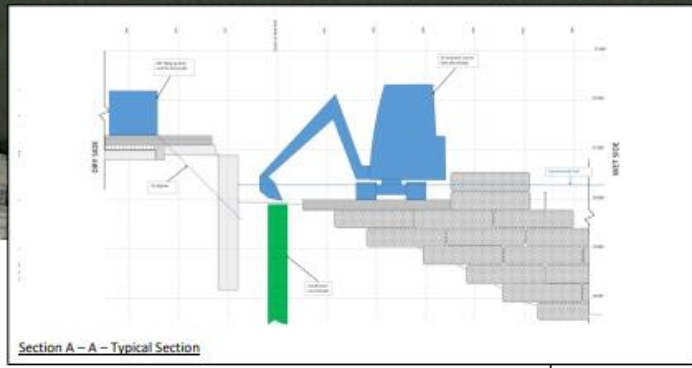

ISSUED FOR Review			PROJECT TITLE XX Bewdley Flood Elevation Scheme		
REVISIONS			SKETCH TITLE Aqua Rock Bag Embankment Widening Plan		
DATE	ISSUE	SCALES	DRAWN	DATE	CHECKED
		Not to Scale	S Cooper	11/11/2022	S Hunter
SKETCH NO. AR0219_SK_SC_001					DATE 11/11/2011
					REV. 00

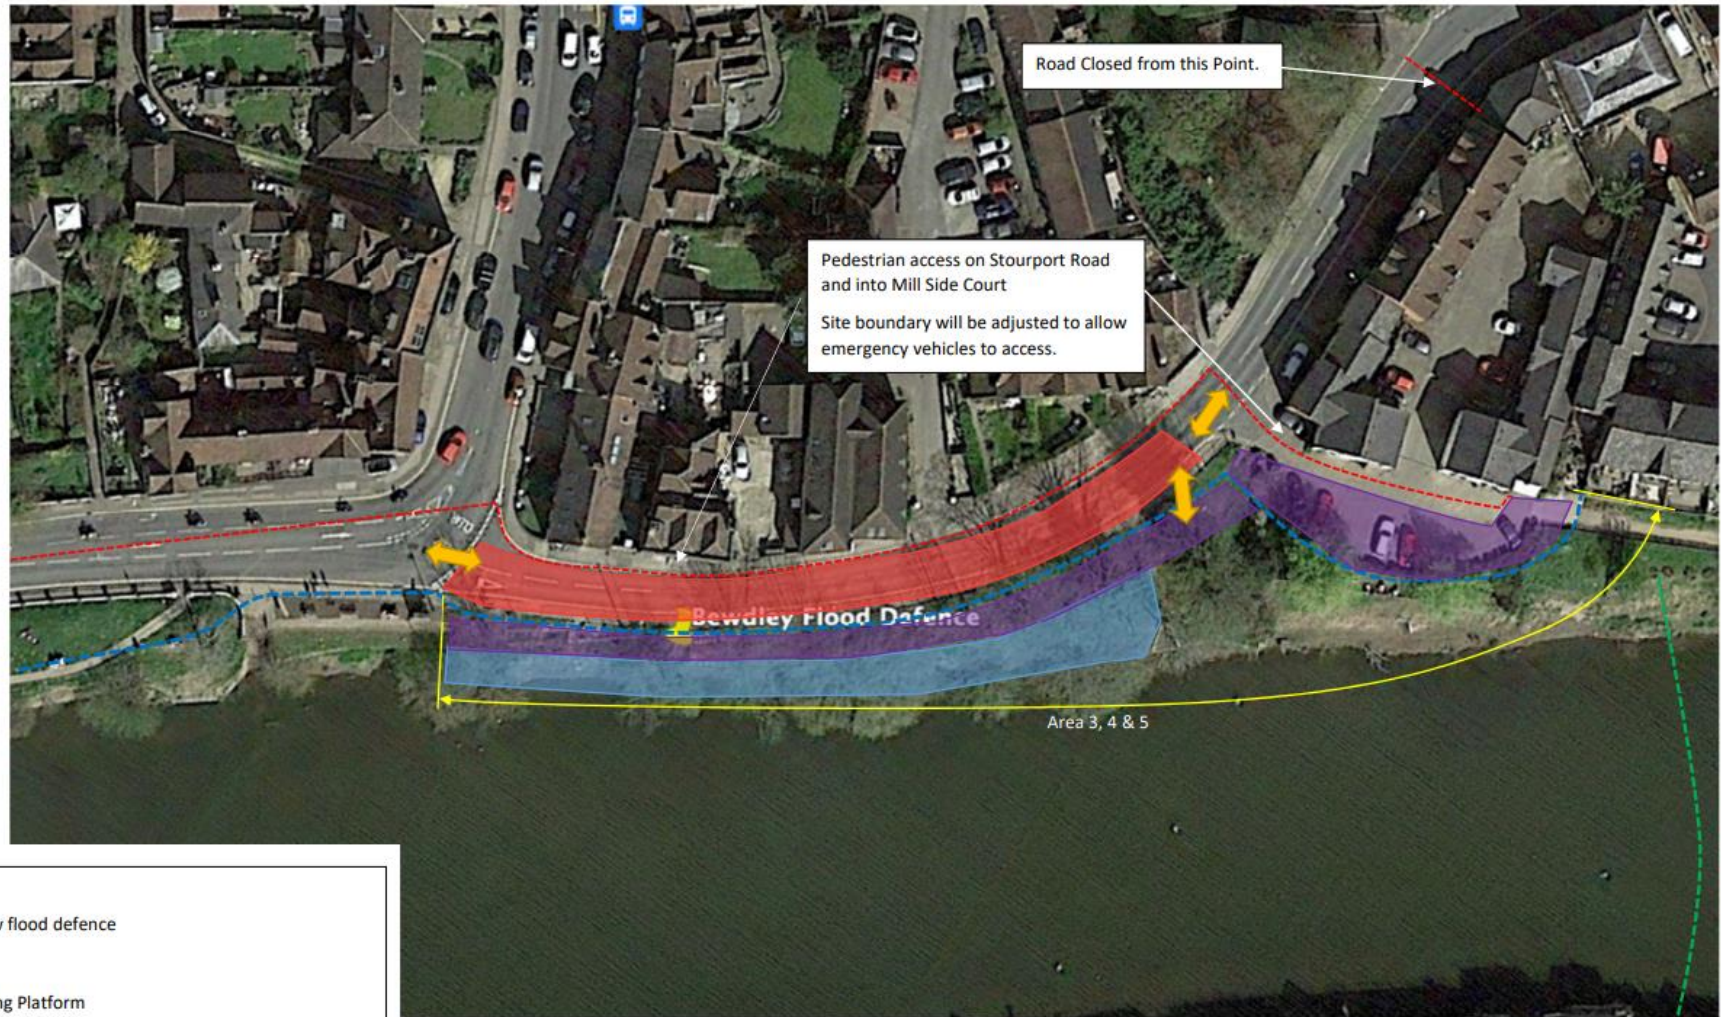

LEGEND

- - - = Line of the New flood defence
- ↔ = Access Route
- = Dryside Working Platform
- = Wetside Working Platform
- - - = Line of Traffic Management
- = Compound
- = Temporary Flood Defence
- = Temporary Flood Defence (Bulk Bags)
- - - = Silt Curtain

NOTES

ISSUED FOR
Review

PROJECT TITLE
XX Bewdley Flood Elevation Scheme



Example of a rock bag platform used on another construction site







