
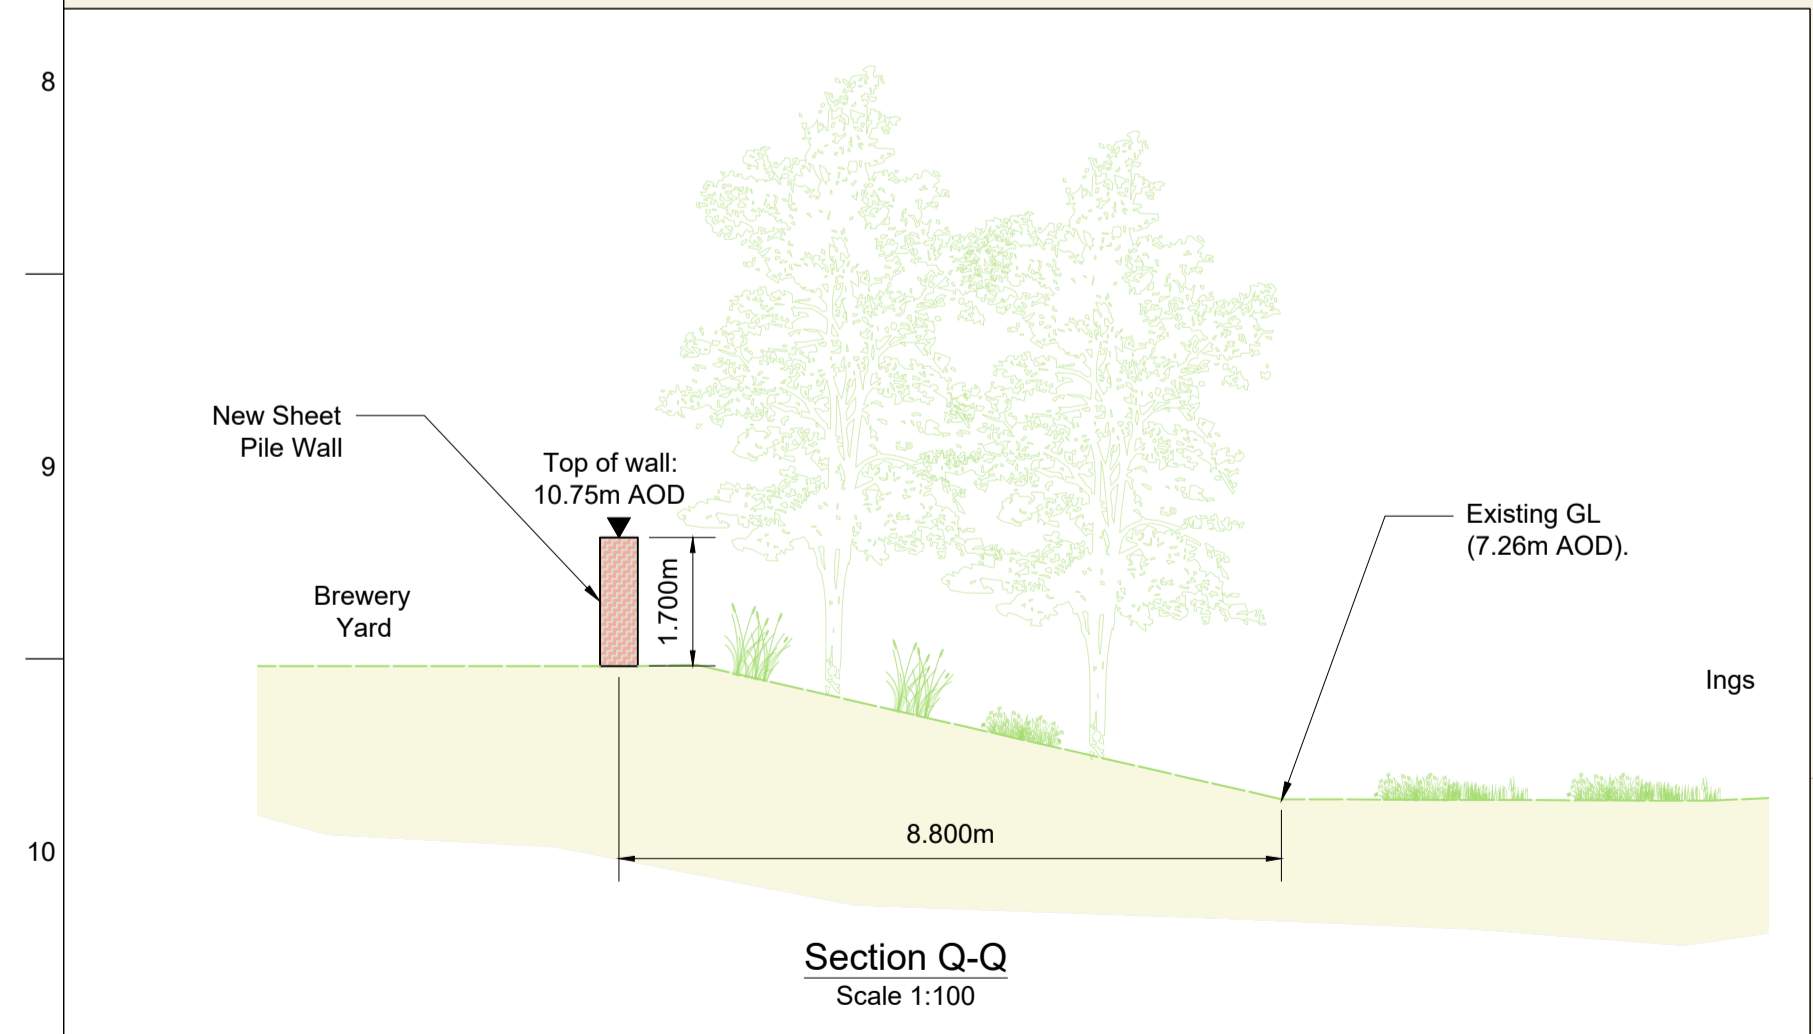


Approximate earth bund height - 2.5m

Approximate wall height - 1.7m

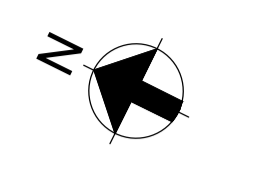

Section Q-Q
Scale 1:100

- Key:
- Proposed Reinforced Concrete Wall with Cladding
 - Sheet Pile Wall with Cladding
 - Proposed Earth Bund
 - Public Right of Way (PROW)

P01	22 /02/23	SM	ID	AJ
EA1 Initial Assessment (LOD1)				
Issue	Date	By	Chkd	Appd

ARUP
 Admiral House, Rose Wharf
 78 East Street, Leeds, LS9 8EE
 Tel: +44 (0)113 242 5400 Fax: +44 (0)113 2428573
 www.arup.com

Client
 Environment Agency

Project Title
 Tadcaster FAS

Drawing Title
 Community Engagement
 Defence General Arrangement

Scale at A1	1:250
Role	Civil
Suitability	- S2 - Shared for Information
Arup Job No	274854
Name	ENV6004189R-ARP-ZZ-ZZ-DR-C-N100_11
Rev	P01