




**F** Typical Native Hedge Planting and Post and Wire Fence Detail  
Section 1:20@A1

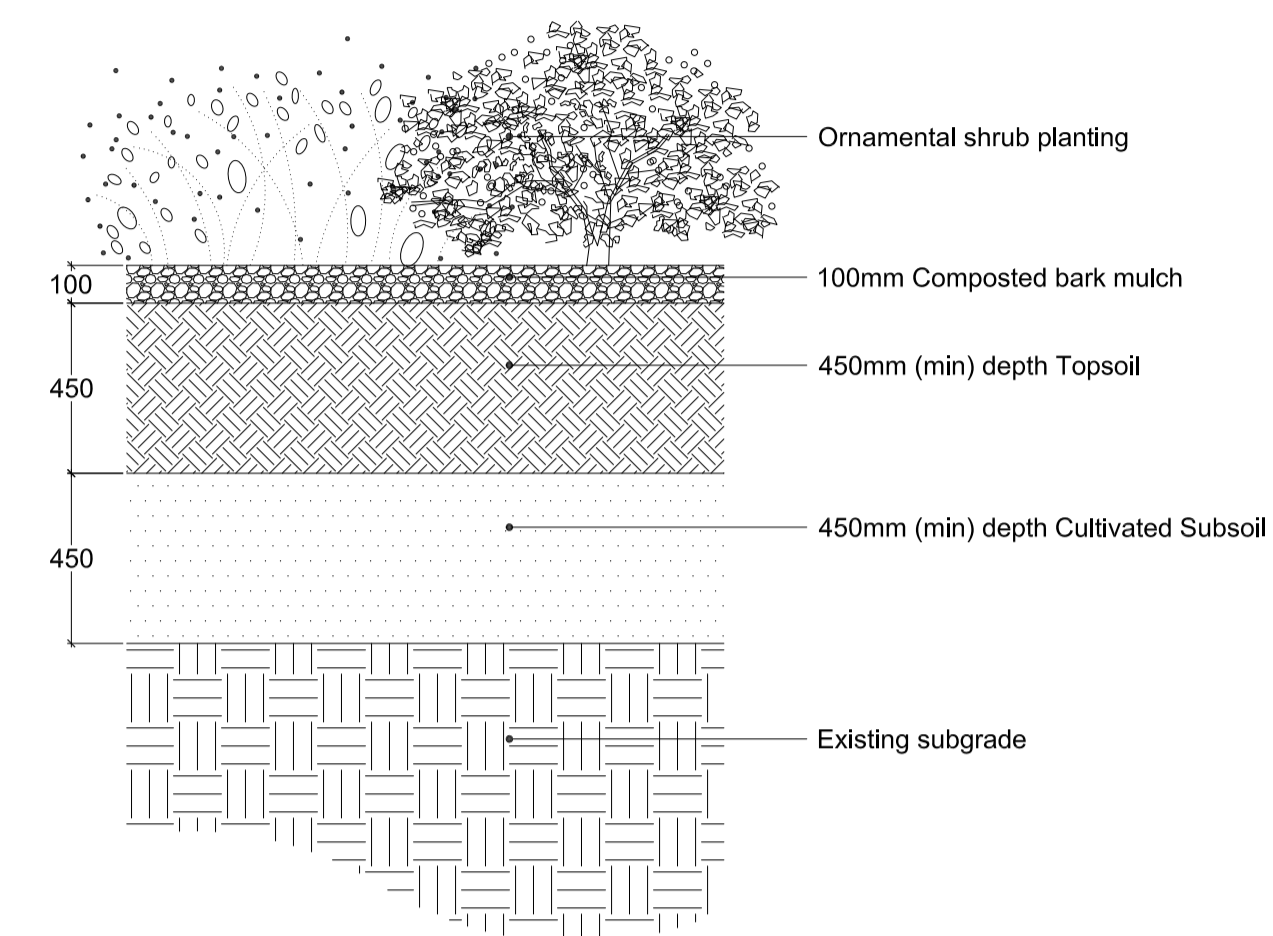


**G** Typical Shrub Planting Detail  
Section 1:20@A1

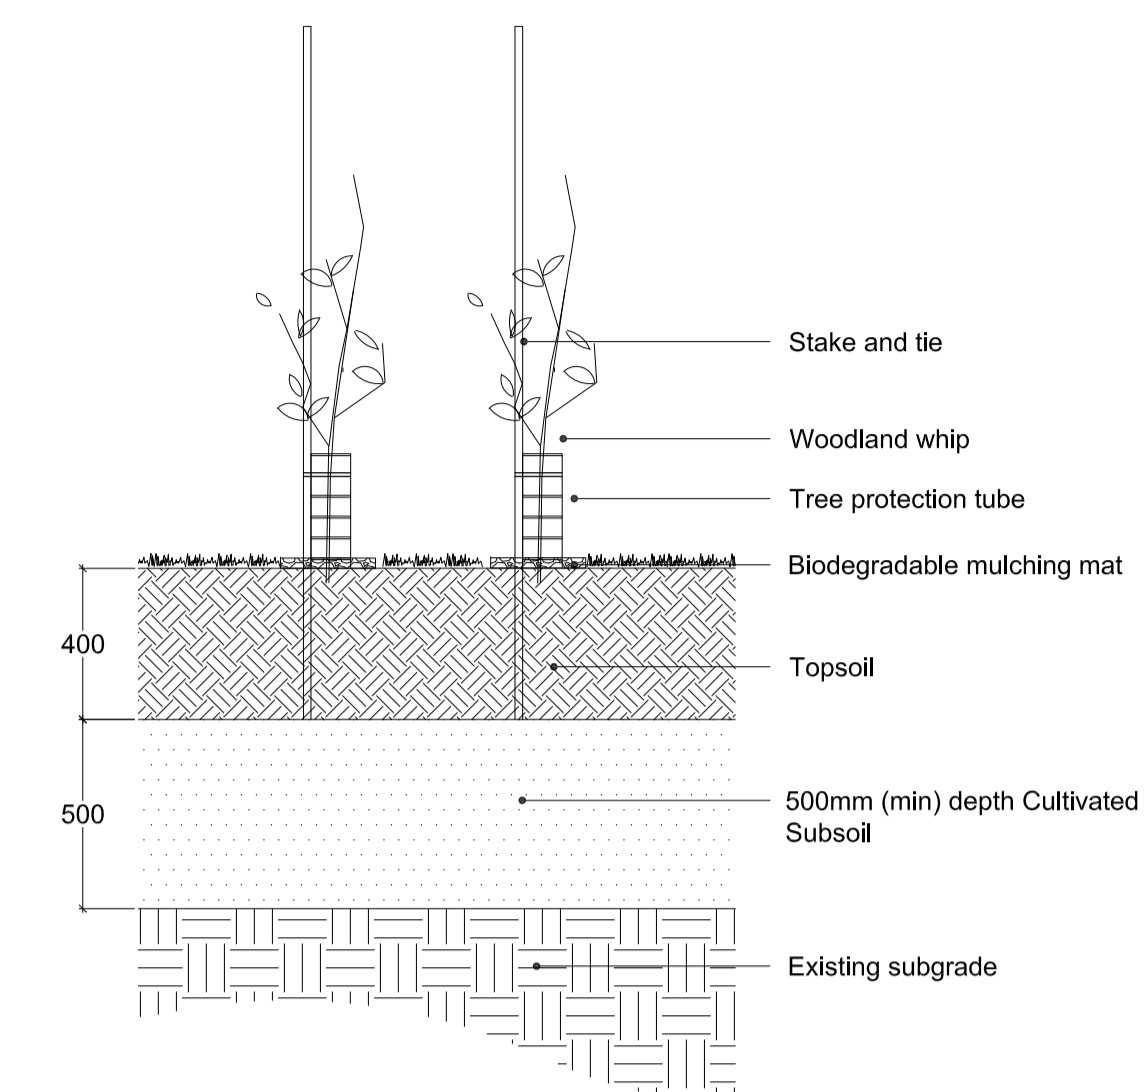


**H** Typical Whip Planting Detail  
Section 1:20@A1

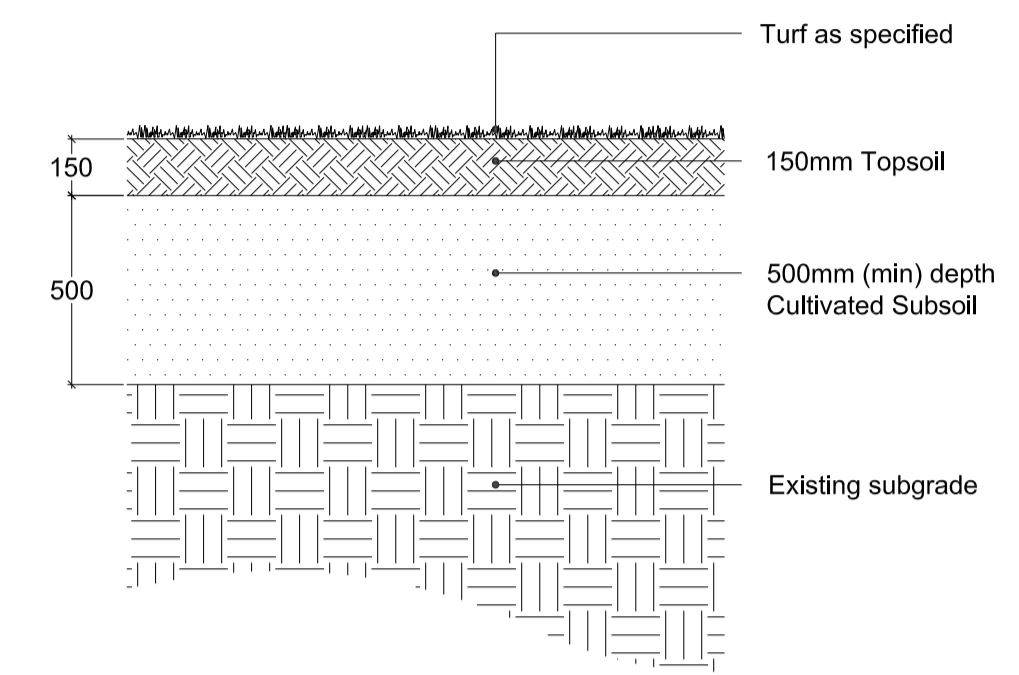


**I** Typical Turf Detail  
Section 1:20@A1

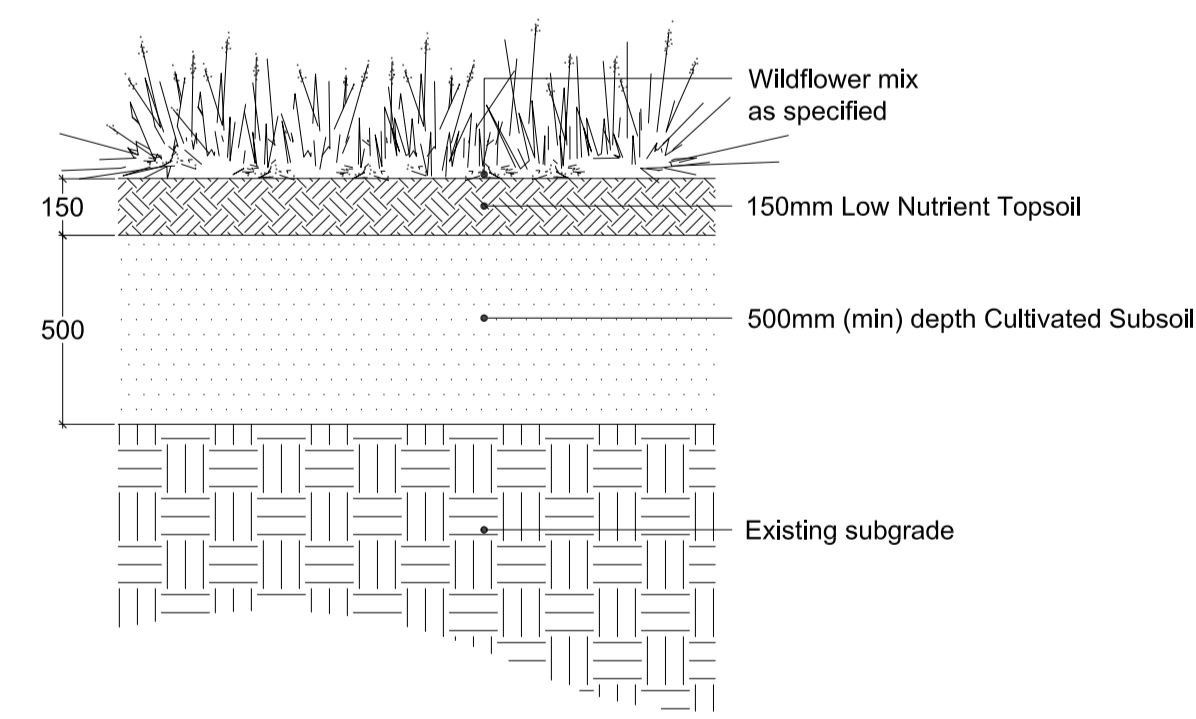

**J** Typical Species Rich Grassland Detail  
Section 1:20@A1

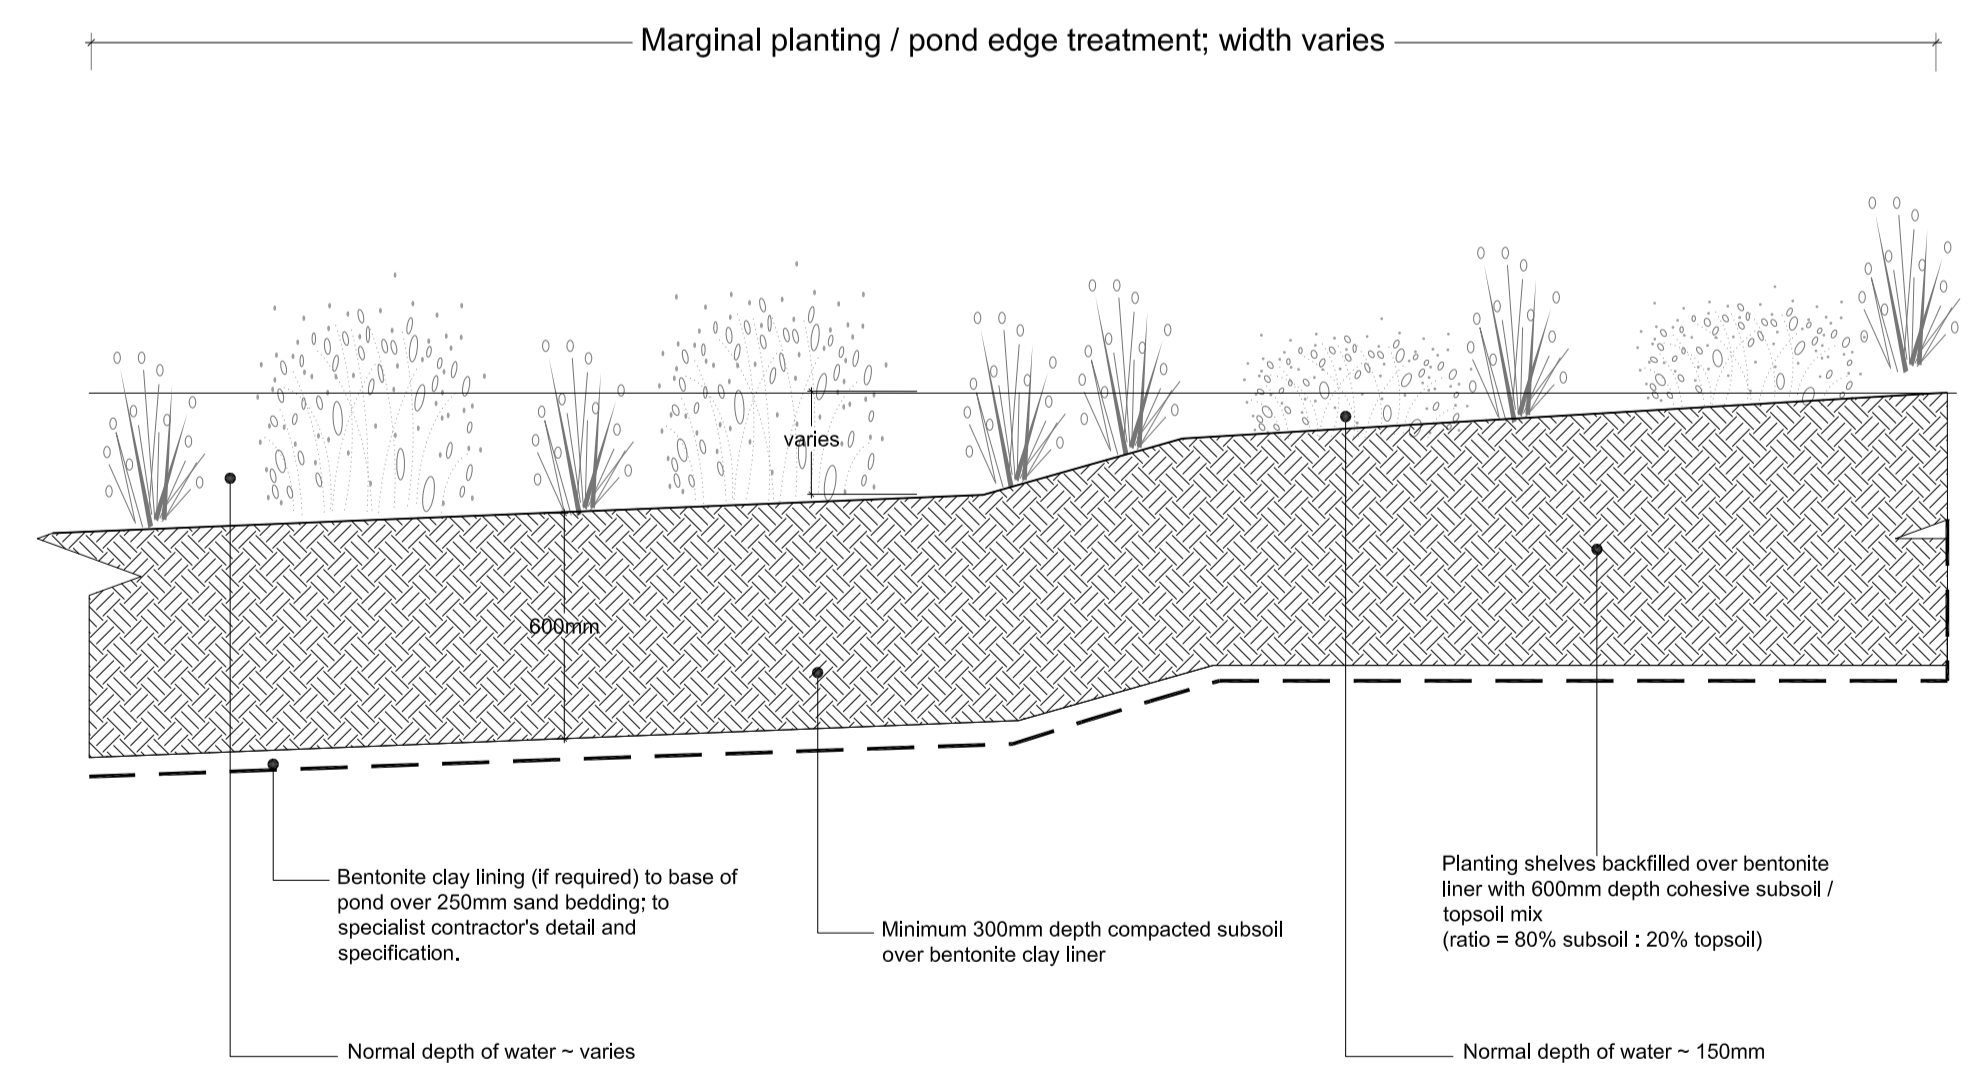

**K** Typical Marginal/ Aquatic Planting  
Section 1:20@A1

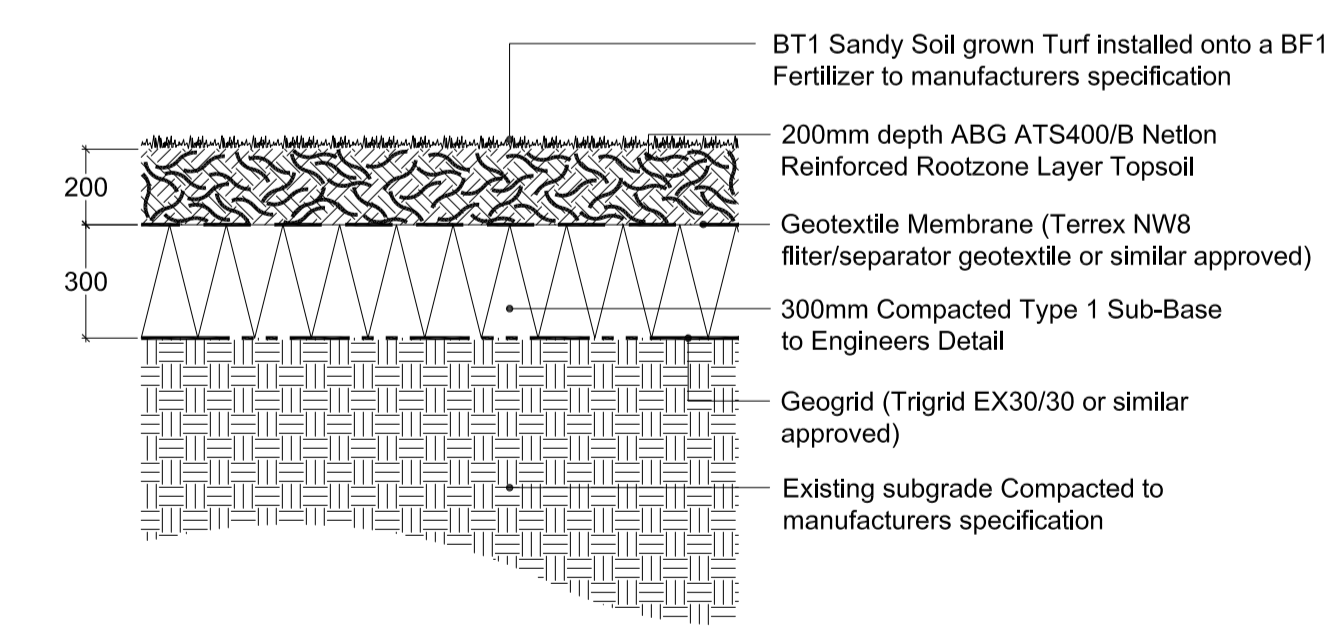

**L** Typical Reinforced Turf Detail  
Section 1:20@A1

Rev	Date	By	Notes
A	14.06.17	CC	Amended for RM Submission
Client			
Helioslough Ltd			
Project			
Radlett SRFI scheme			
Drawing Title			
<b>Typical Soft Landscape Details: Ornamental and Native Planting</b>			
Drawing Status			
For Reserved Matters			
Scale	Date	Drawn	
1:20 @A1	June 2017	JW	
Drawing No	Checked	Approved	
063533-L-401A		JW	

**CAPITA**

Property and infrastructure  
T+44 (0)121 423 6060  
1st Floor, Eleven Brindleyplace, 2 Brunswick Square  
Birmingham, B1 2LP www.capita.co.uk/property  
Capita Property and Infrastructure Ltd