



This drawing should not be scaled. Dimensions to be verified on site. Any discrepancies should be referred to the Engineer prior to work being put in hand.
 This drawing is the property of Waterman Infrastructure & Environment Limited, and the drawing is issued on the condition that it is not copied, reproduced, retained or disclosed to any unauthorised person, either wholly or in part without the consent in writing of Waterman Infrastructure & Environment Limited
 Pickfords Wharf, Clink Street, London SE1 9DG. T 020 7928 7888 F 03333 444 501

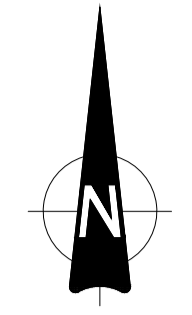

GENERAL NOTES

- LEGEND:**
- SITE BOUNDARY
 - WSP ROAD WORKS BOUNDARY
 - - - APPROXIMATE EXTENT OF LANDFILL
 - + BWB GI LOCATIONS
 - + WSP GI LOCATIONS
 - + WIE GI LOCATIONS

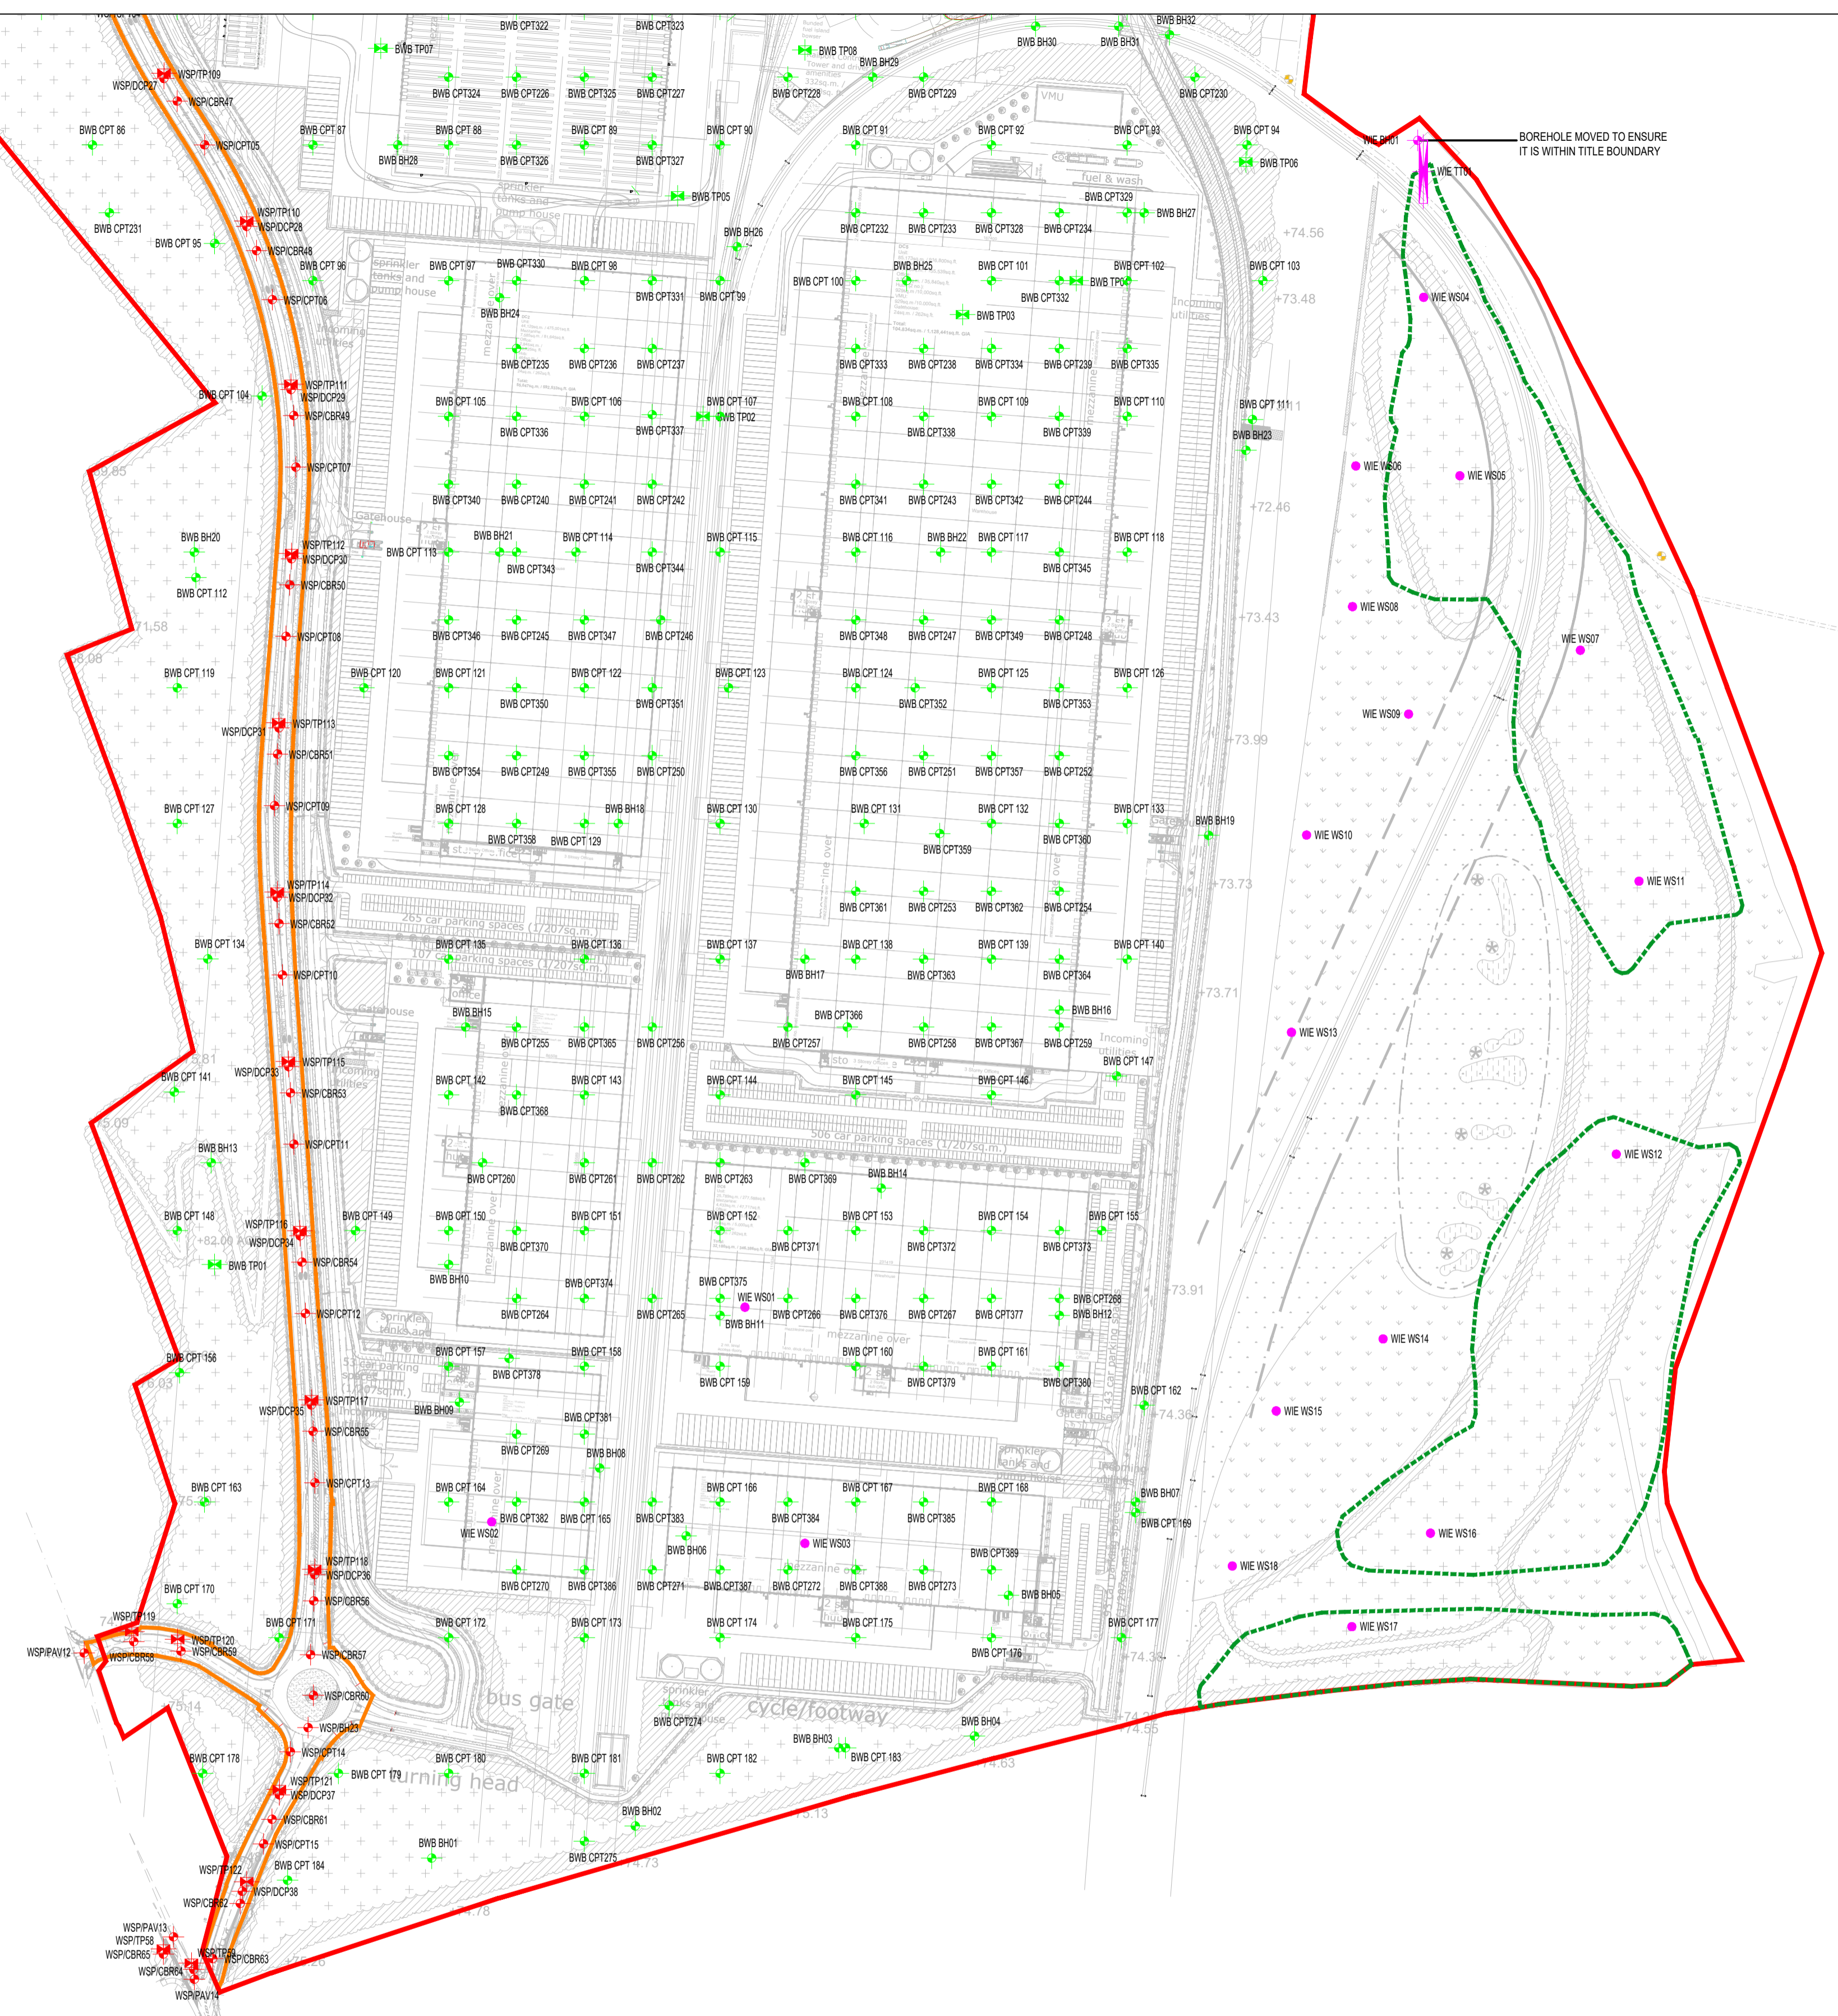

BOREHOLE MOVED TO ENSURE IT IS WITHIN TITLE BOUNDARY

REF	x	y
WIE BH01	516061352	203732679
WIE TT01	516064635	203714284
WIE WS04	516064801	203640182
WIE WS05	516086165	203534951
WIE WS06	516024817	203540785
WIE WS07	516157196	203432127
WIE WS08	516022875	203457827
WIE WS09	516055941	203394467
WIE WS10	515995785	203323164
WIE WS11	516191783	203295973
WIE WS12	516178394	203135044
WIE WS13	515986874	203206872
WIE WS14	516040870	203026127
WIE WS15	515977887	202983669
WIE WS16	516068855	202911589
WIE WS17	516022498	202856480
WIE WS18	515952015	202892226

Rev	Date	Description	By	CHK
C03	07.07.23	CO-ORDINATE TABLE ADDED	DC	FA
C02	22.06.23	UPDATED WIE GI LOCATIONS AND LANDFILL ADDED	DC	FA
C01	15.03.23	ISSUED FOR CONSTRUCTION	DC	FA
P02	08.03.23	FINAL LOCATIONS	DC	FA
P01	15.02.23	INFORMATION ISSUE	DC	FA

Project: **RADLETT**
 Title: **AREA 1 EXPLORATORY HOLE LOCATION PLAN - MASTERPLAN (SHEET 2 OF 2)**
 Client: **SEGRO UK**



Pickfords Wharf Clink Street London SE1 9DG
 1 020 7928 7888
 mail@watermangroup.com www.watermangroup.com

Subsidiary: **INFORMATION** S2

Designed By	PL	Director	FA	Waterman Ref	WIE18710-102
Drawn By	DC	Date	JUNE 2023	Scales @ A1	1:2500

Project	Originator	Volume	Level	Type	Role	Number	Revision
RAD-WAT-A1EX-XX-DP-I-0010							C03

