


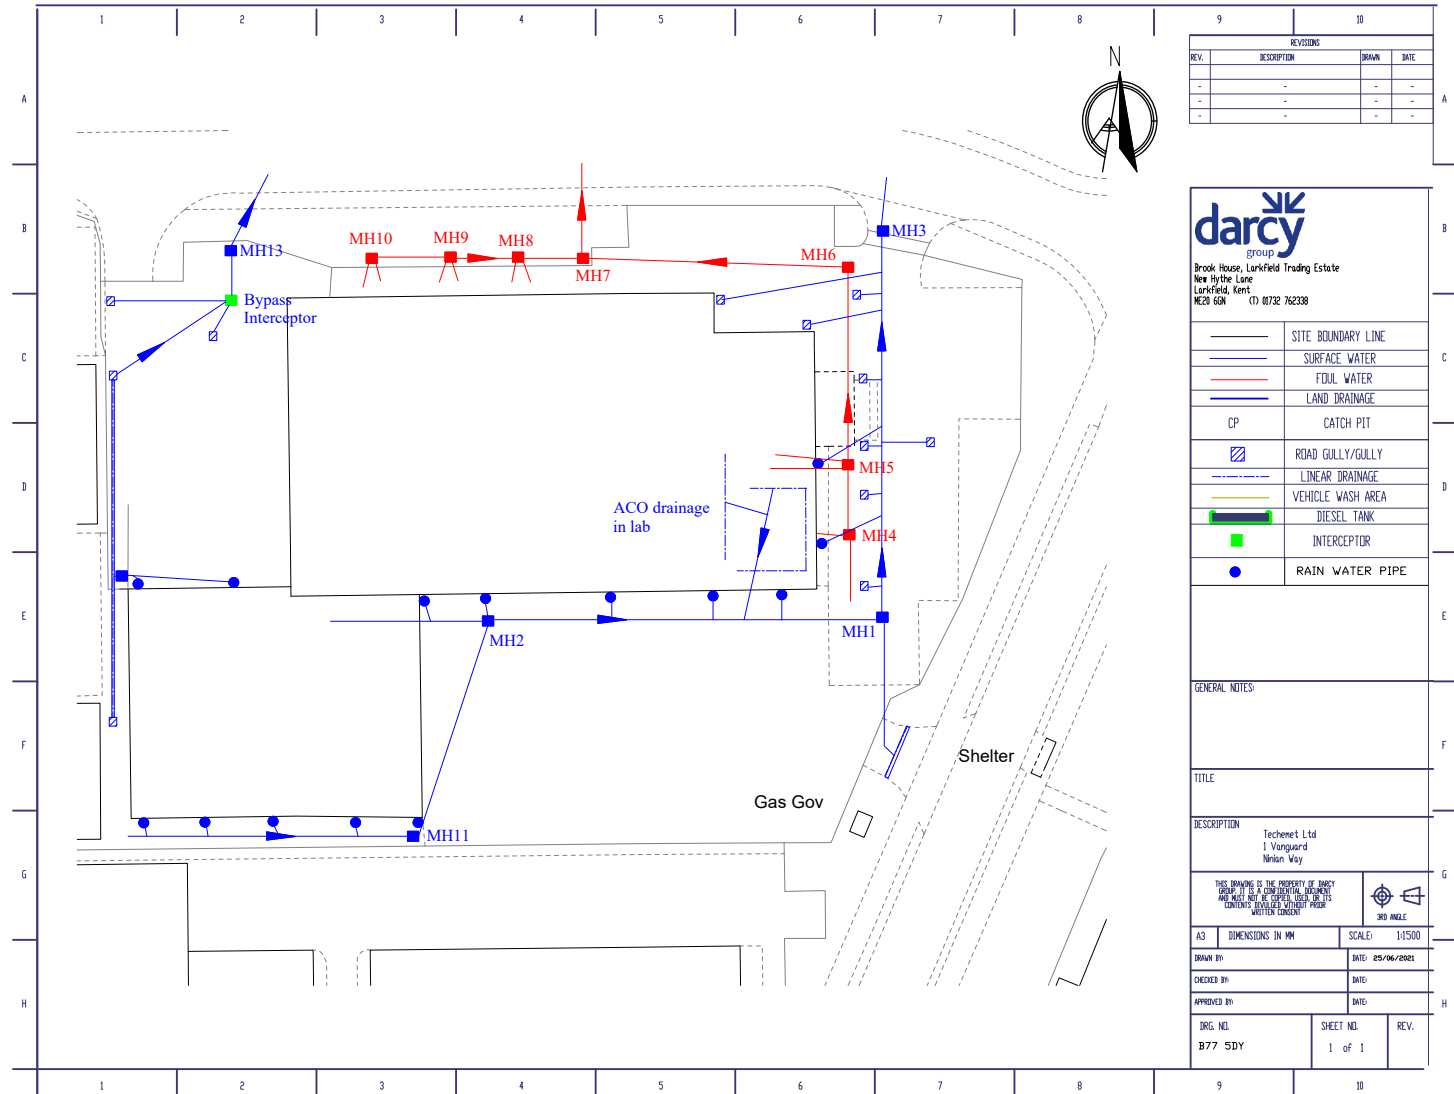

REVISIONS			
REV.	DESCRIPTION	DRAWN	DATE
-	-	-	-
-	-	-	-
-	-	-	-

darcy
group
Brook House, Larkfield Trading Estate
New Hythe Lane
Larkfield, Kent
ME20 6GN (T) 01732 762338

—	SITE BOUNDARY LINE
—	SURFACE WATER
—	FOUL WATER
—	LAND DRAINAGE
CP	CATCH PIT
□	ROAD GULLY/GULLY
—	LINEAR DRAINAGE
—	VEHICLE WASH AREA
■	DIESEL TANK
■	INTERCEPTOR
●	RAIN WATER PIPE

GENERAL NOTES:

TITLE

DESCRIPTION
Teehenet Ltd
1 Vanguard
Ninian Way

THIS DRAWING IS THE PROPERTY OF DARCY GROUP LTD. IT IS A CONFIDENTIAL DOCUMENT AND NOT BE LOANED, COPIED, REPRODUCED, OR USED IN ANY MANNER WITHOUT WRITTEN CONSENT.

300 ANGLE

A3	DIMENSIONS IN MM	SCALE:	1:1500
DRAWN BY:	DATE:	25/06/2021	
CHECKED BY:	DATE:		
APPROVED BY:	DATE:		

DRG. NO. B77 SDY	SHEET NO. 1 of 1	REV.
---------------------	---------------------	------