

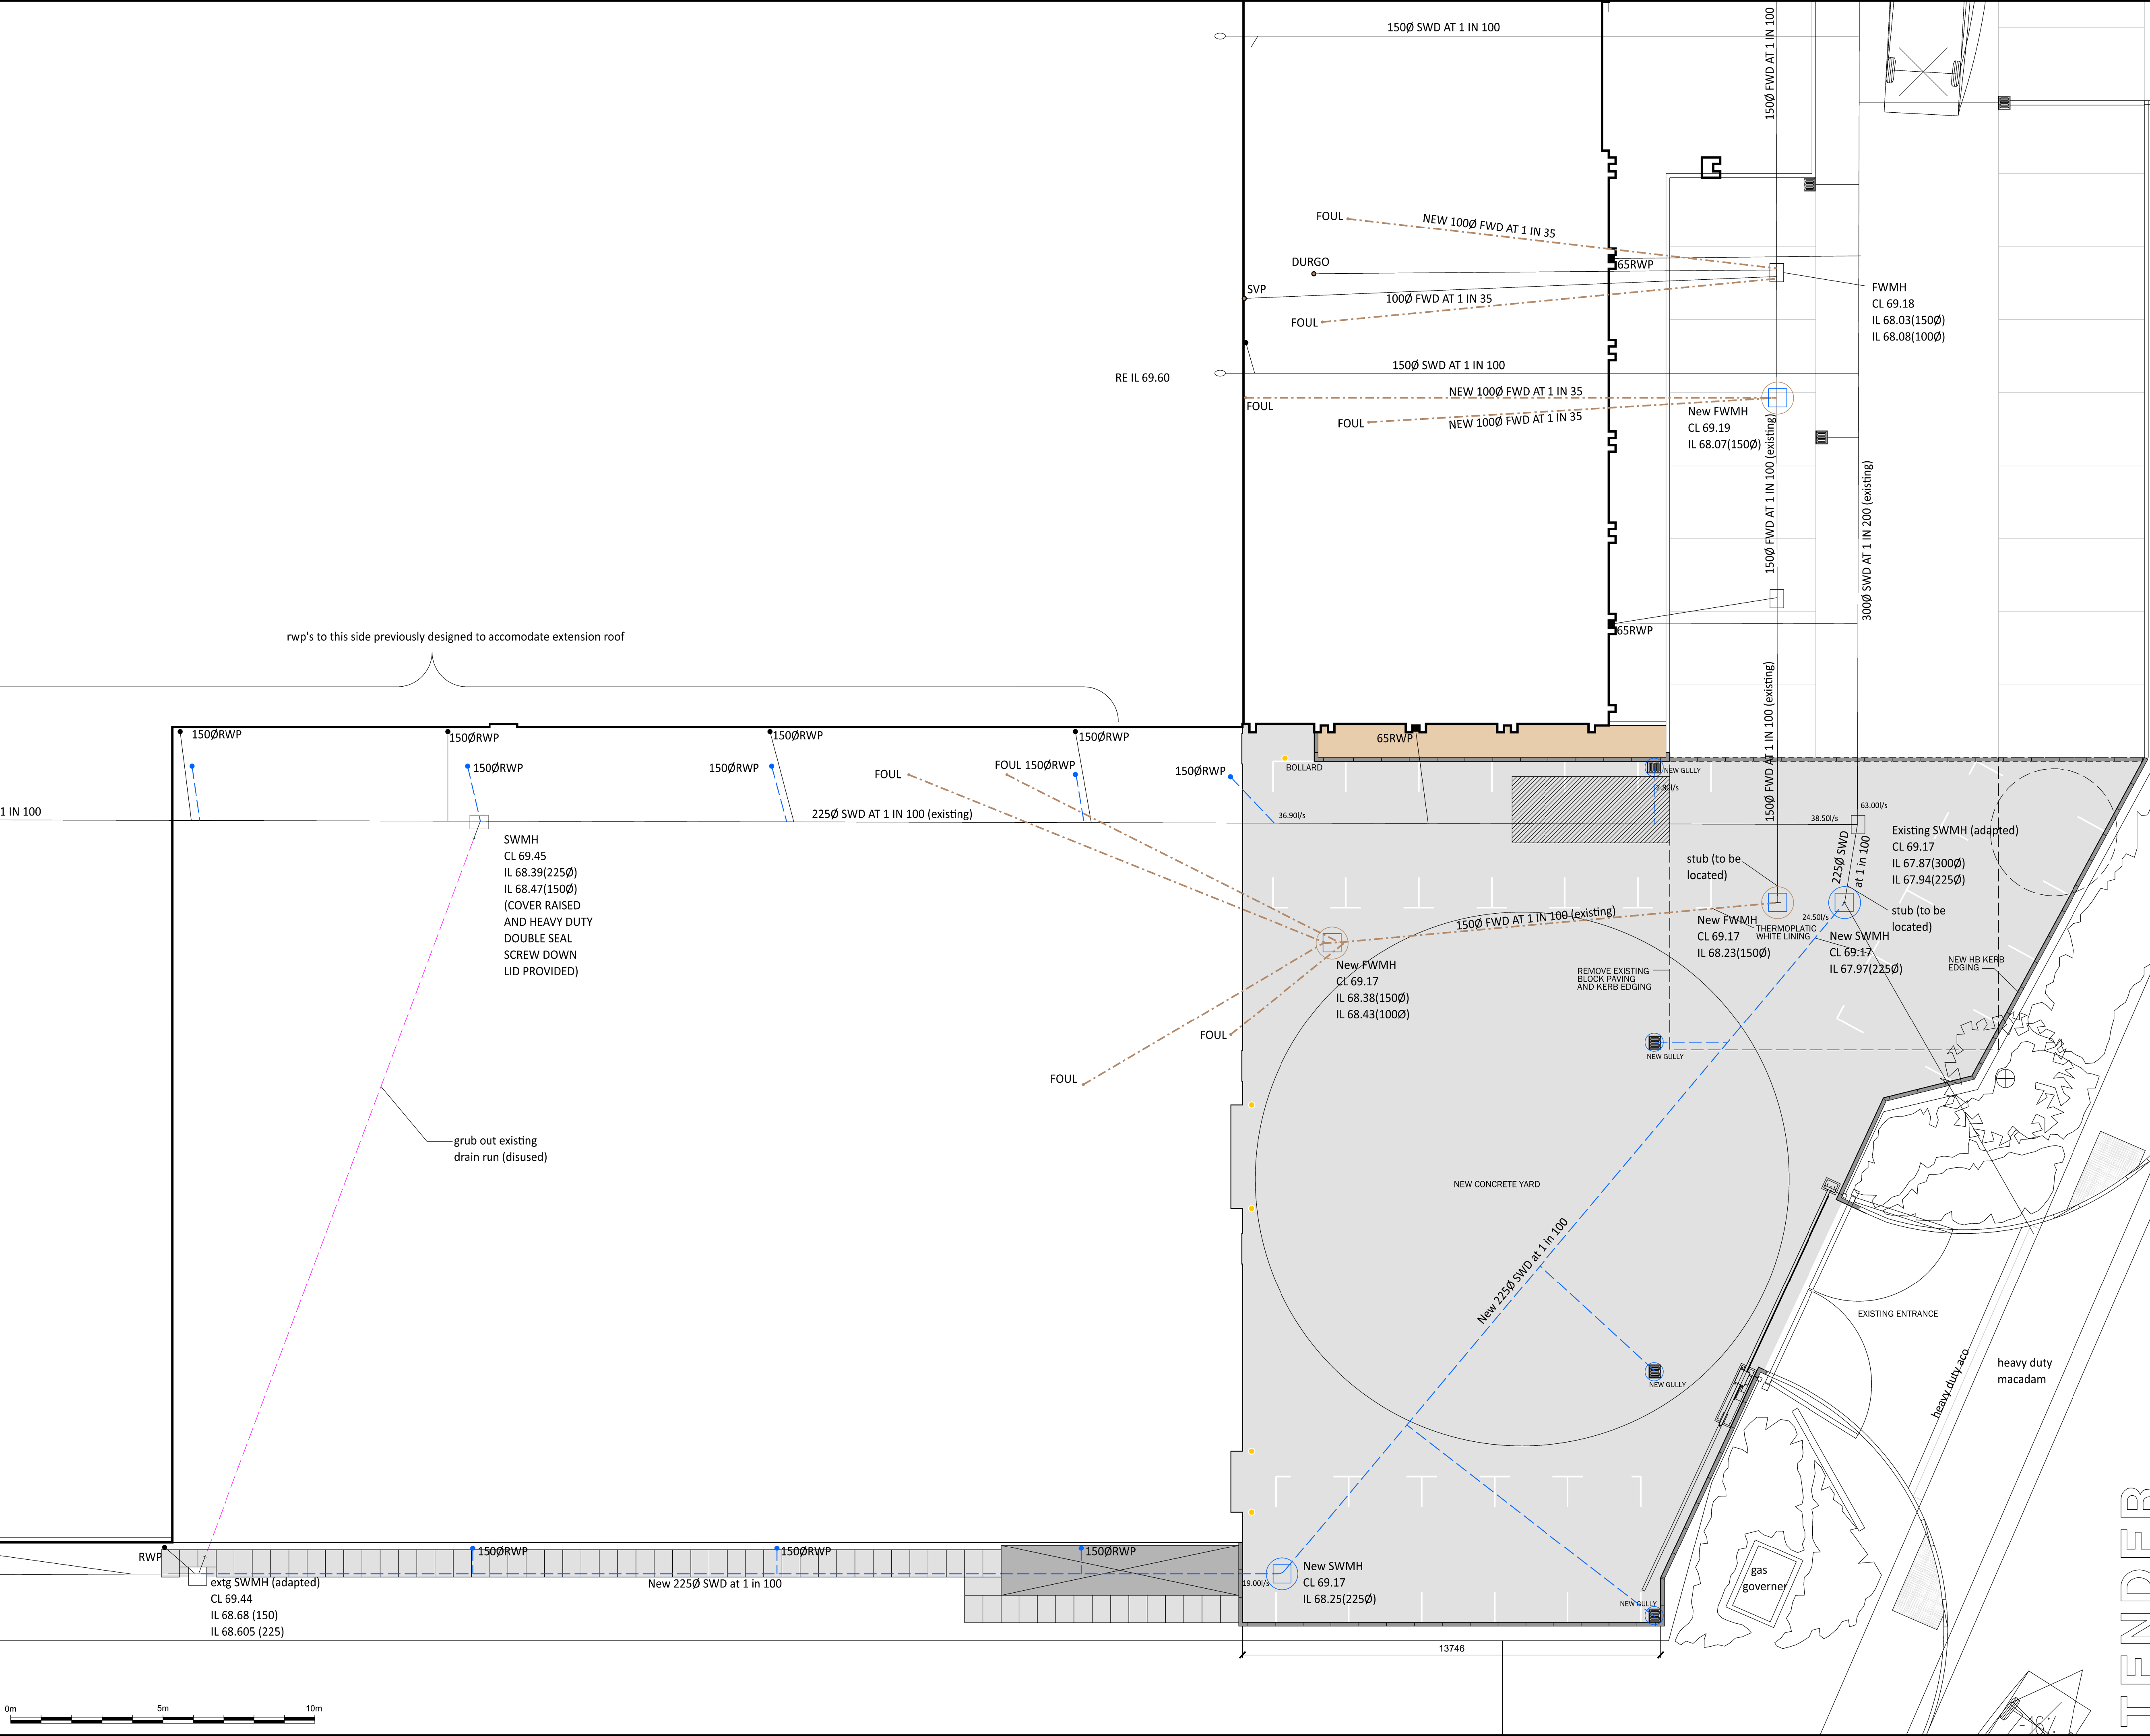


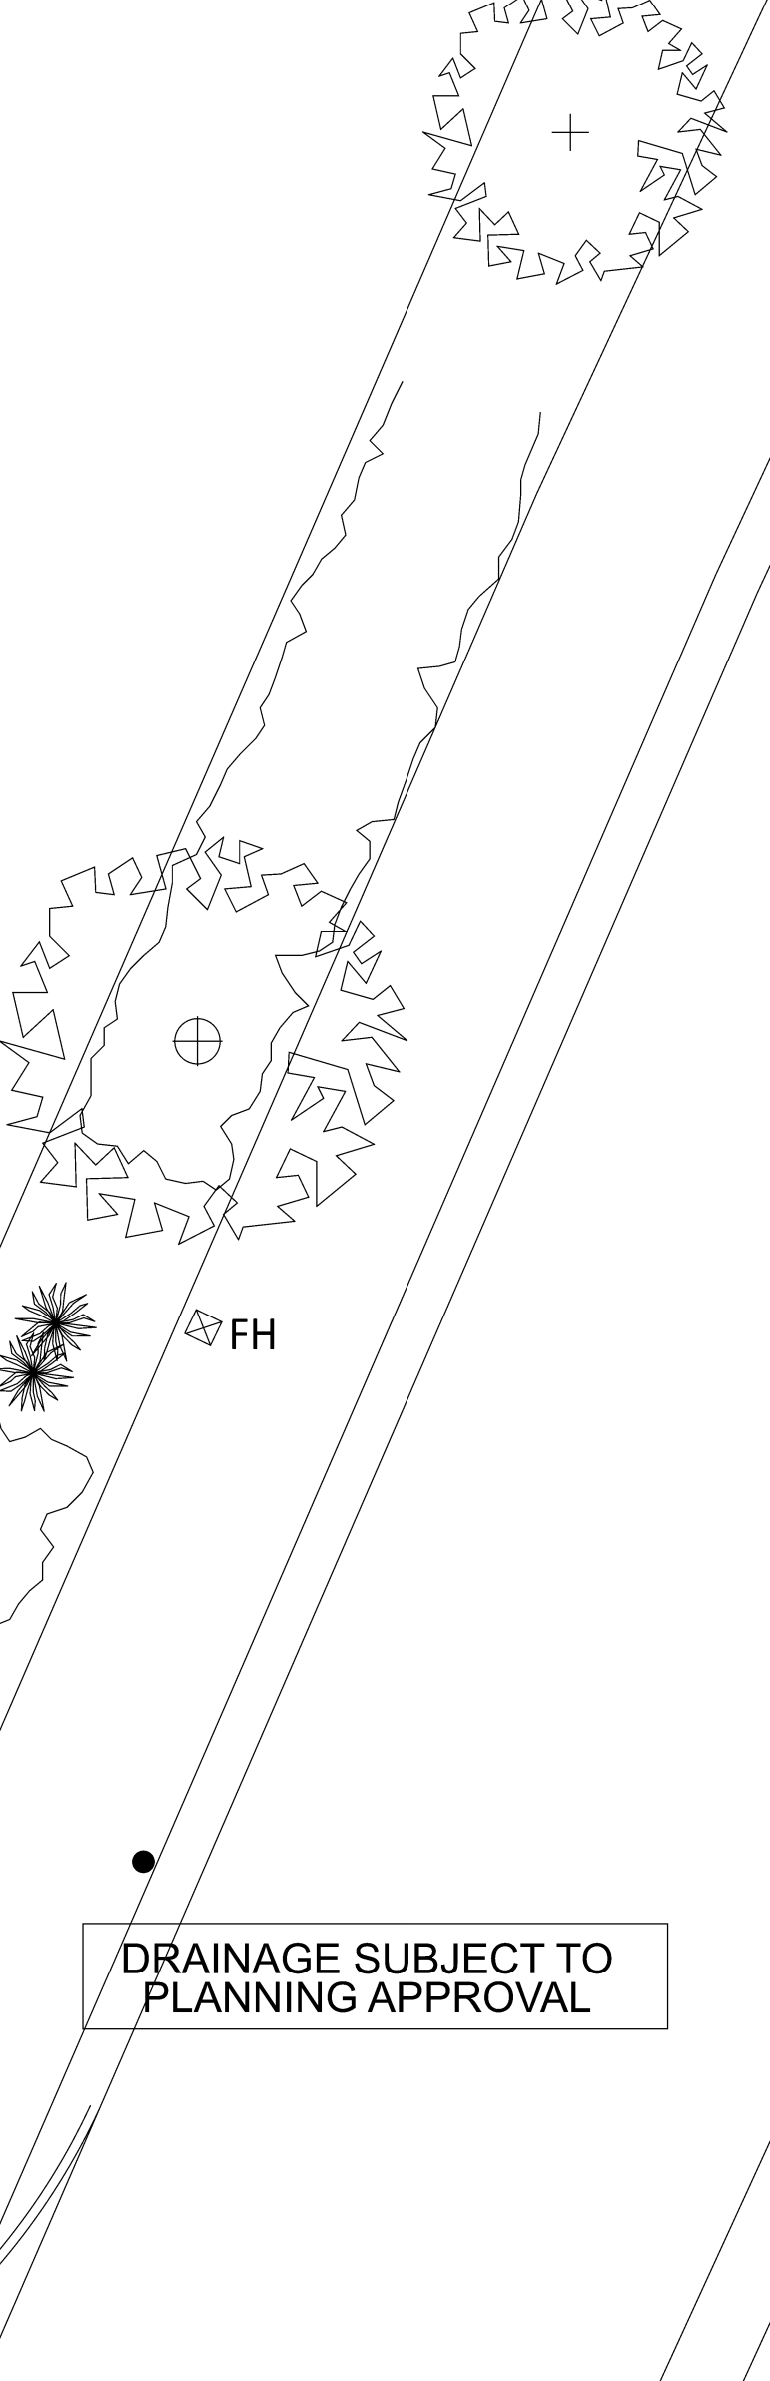


This drawing/disk and the works depicted are the copyright of Building Design Group Ltd and may not be reproduced or amended, except by written permission. No liability will be accepted for any amendments made by other persons.

Do not scale figured dimensions only are to be taken from this drawing

NOTES

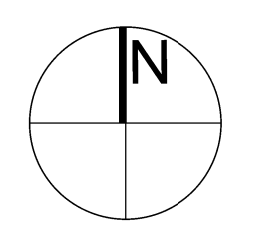

DRAINAGE SUBJECT TO PLANNING APPROVAL

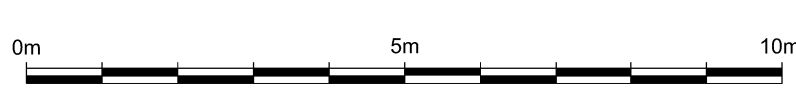

A	Layout updated - Drawing Renumbered	27/11/23	PDR
	REVISION	DATE	BY
B D G Building Design Group Ltd Architecture Urban Design Master Planning Interiors www.bdg.uk.com Tamworth 1st Floor suite, Bittencote House, Bonhill Road, Tamworth, B78 3HQ t: +44 (0)1827 60465 Birmingham Grosvenor House, 11 Saint Paul's Square, Birmingham, B3 1RB t: +44 (0)121 272 3647			
CLIENT		TECHEMET	
PROJECT		Project Extensions Ninian Way Tamworth	
TITLE		WORKING DRAWINGS External Works Drainage	
SCALE @A1	1:100	DATE	22-05-22
DRAWN	PDR	CHECKED	
DRAWING NO.	3319 / 135	STATUS	REVISION A

TENDER