


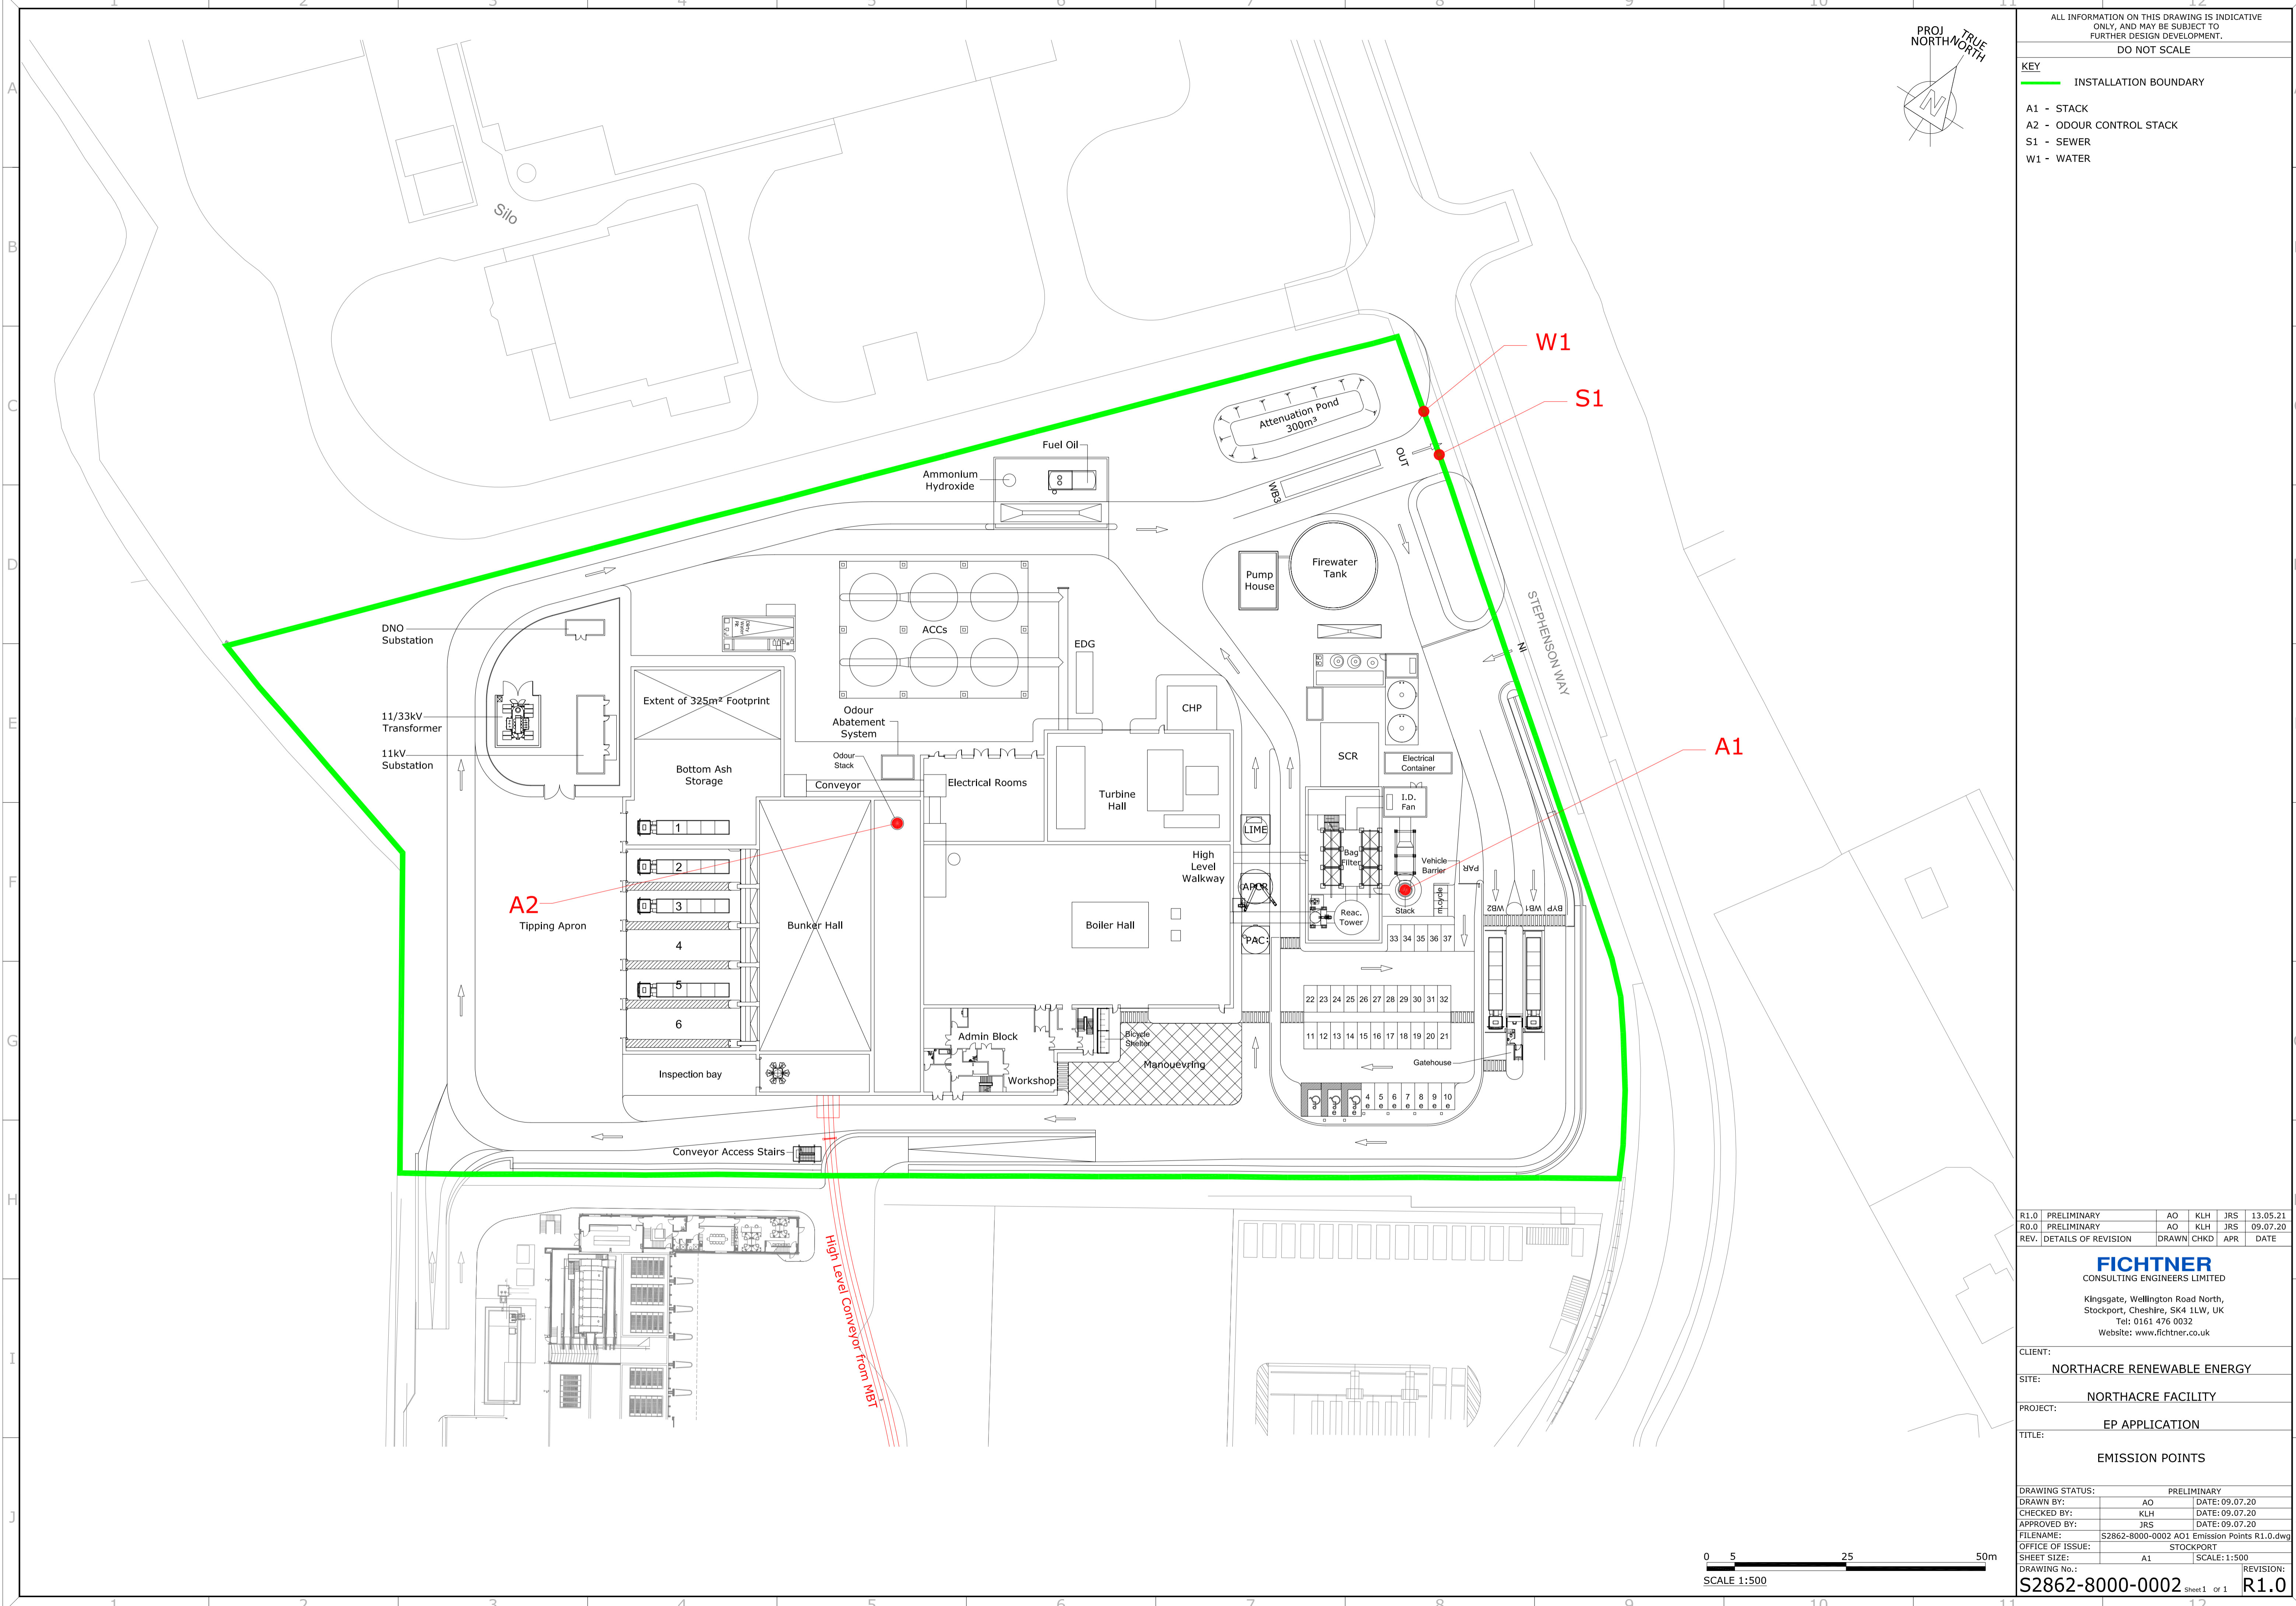

ALL INFORMATION ON THIS DRAWING IS INDICATIVE ONLY, AND MAY BE SUBJECT TO FURTHER DESIGN DEVELOPMENT.  
DO NOT SCALE

- KEY**
- INSTALLATION BOUNDARY
  - A1 - STACK
  - A2 - ODOUR CONTROL STACK
  - S1 - SEWER
  - W1 - WATER




R1.0	PRELIMINARY	AO	KLH	JRS	13.05.21
R0.0	PRELIMINARY	AO	KLH	JRS	09.07.20
REV.	DETAILS OF REVISION	DRAWN	CHKD	APR	DATE

**FICHTNER**  
CONSULTING ENGINEERS LIMITED  
Kingsgate, Wellington Road North,  
Stockport, Cheshire, SK4 1LW, UK  
Tel: 0161 476 0032  
Website: www.fichtner.co.uk

CLIENT: NORTHACRE RENEWABLE ENERGY  
SITE: NORTHACRE FACILITY  
PROJECT: EP APPLICATION  
TITLE: EMISSION POINTS

DRAWING STATUS:	PRELIMINARY
DRAWN BY:	AO
CHECKED BY:	KLH
APPROVED BY:	JRS
DATE:	09.07.20
FILENAME:	S2862-8000-0002 A01 Emission Points R1.0.dwg
OFFICE OF ISSUE:	STOCKPORT
SHEET SIZE:	A1
SCALE:	1:500

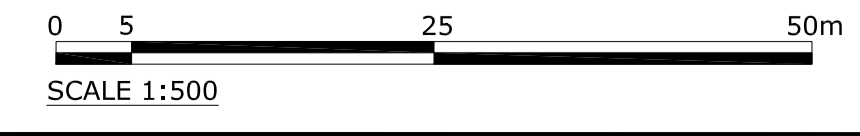

DRAWING No.: S2862-8000-0002 Sheet 1 of 1 REVISION: R1.0