
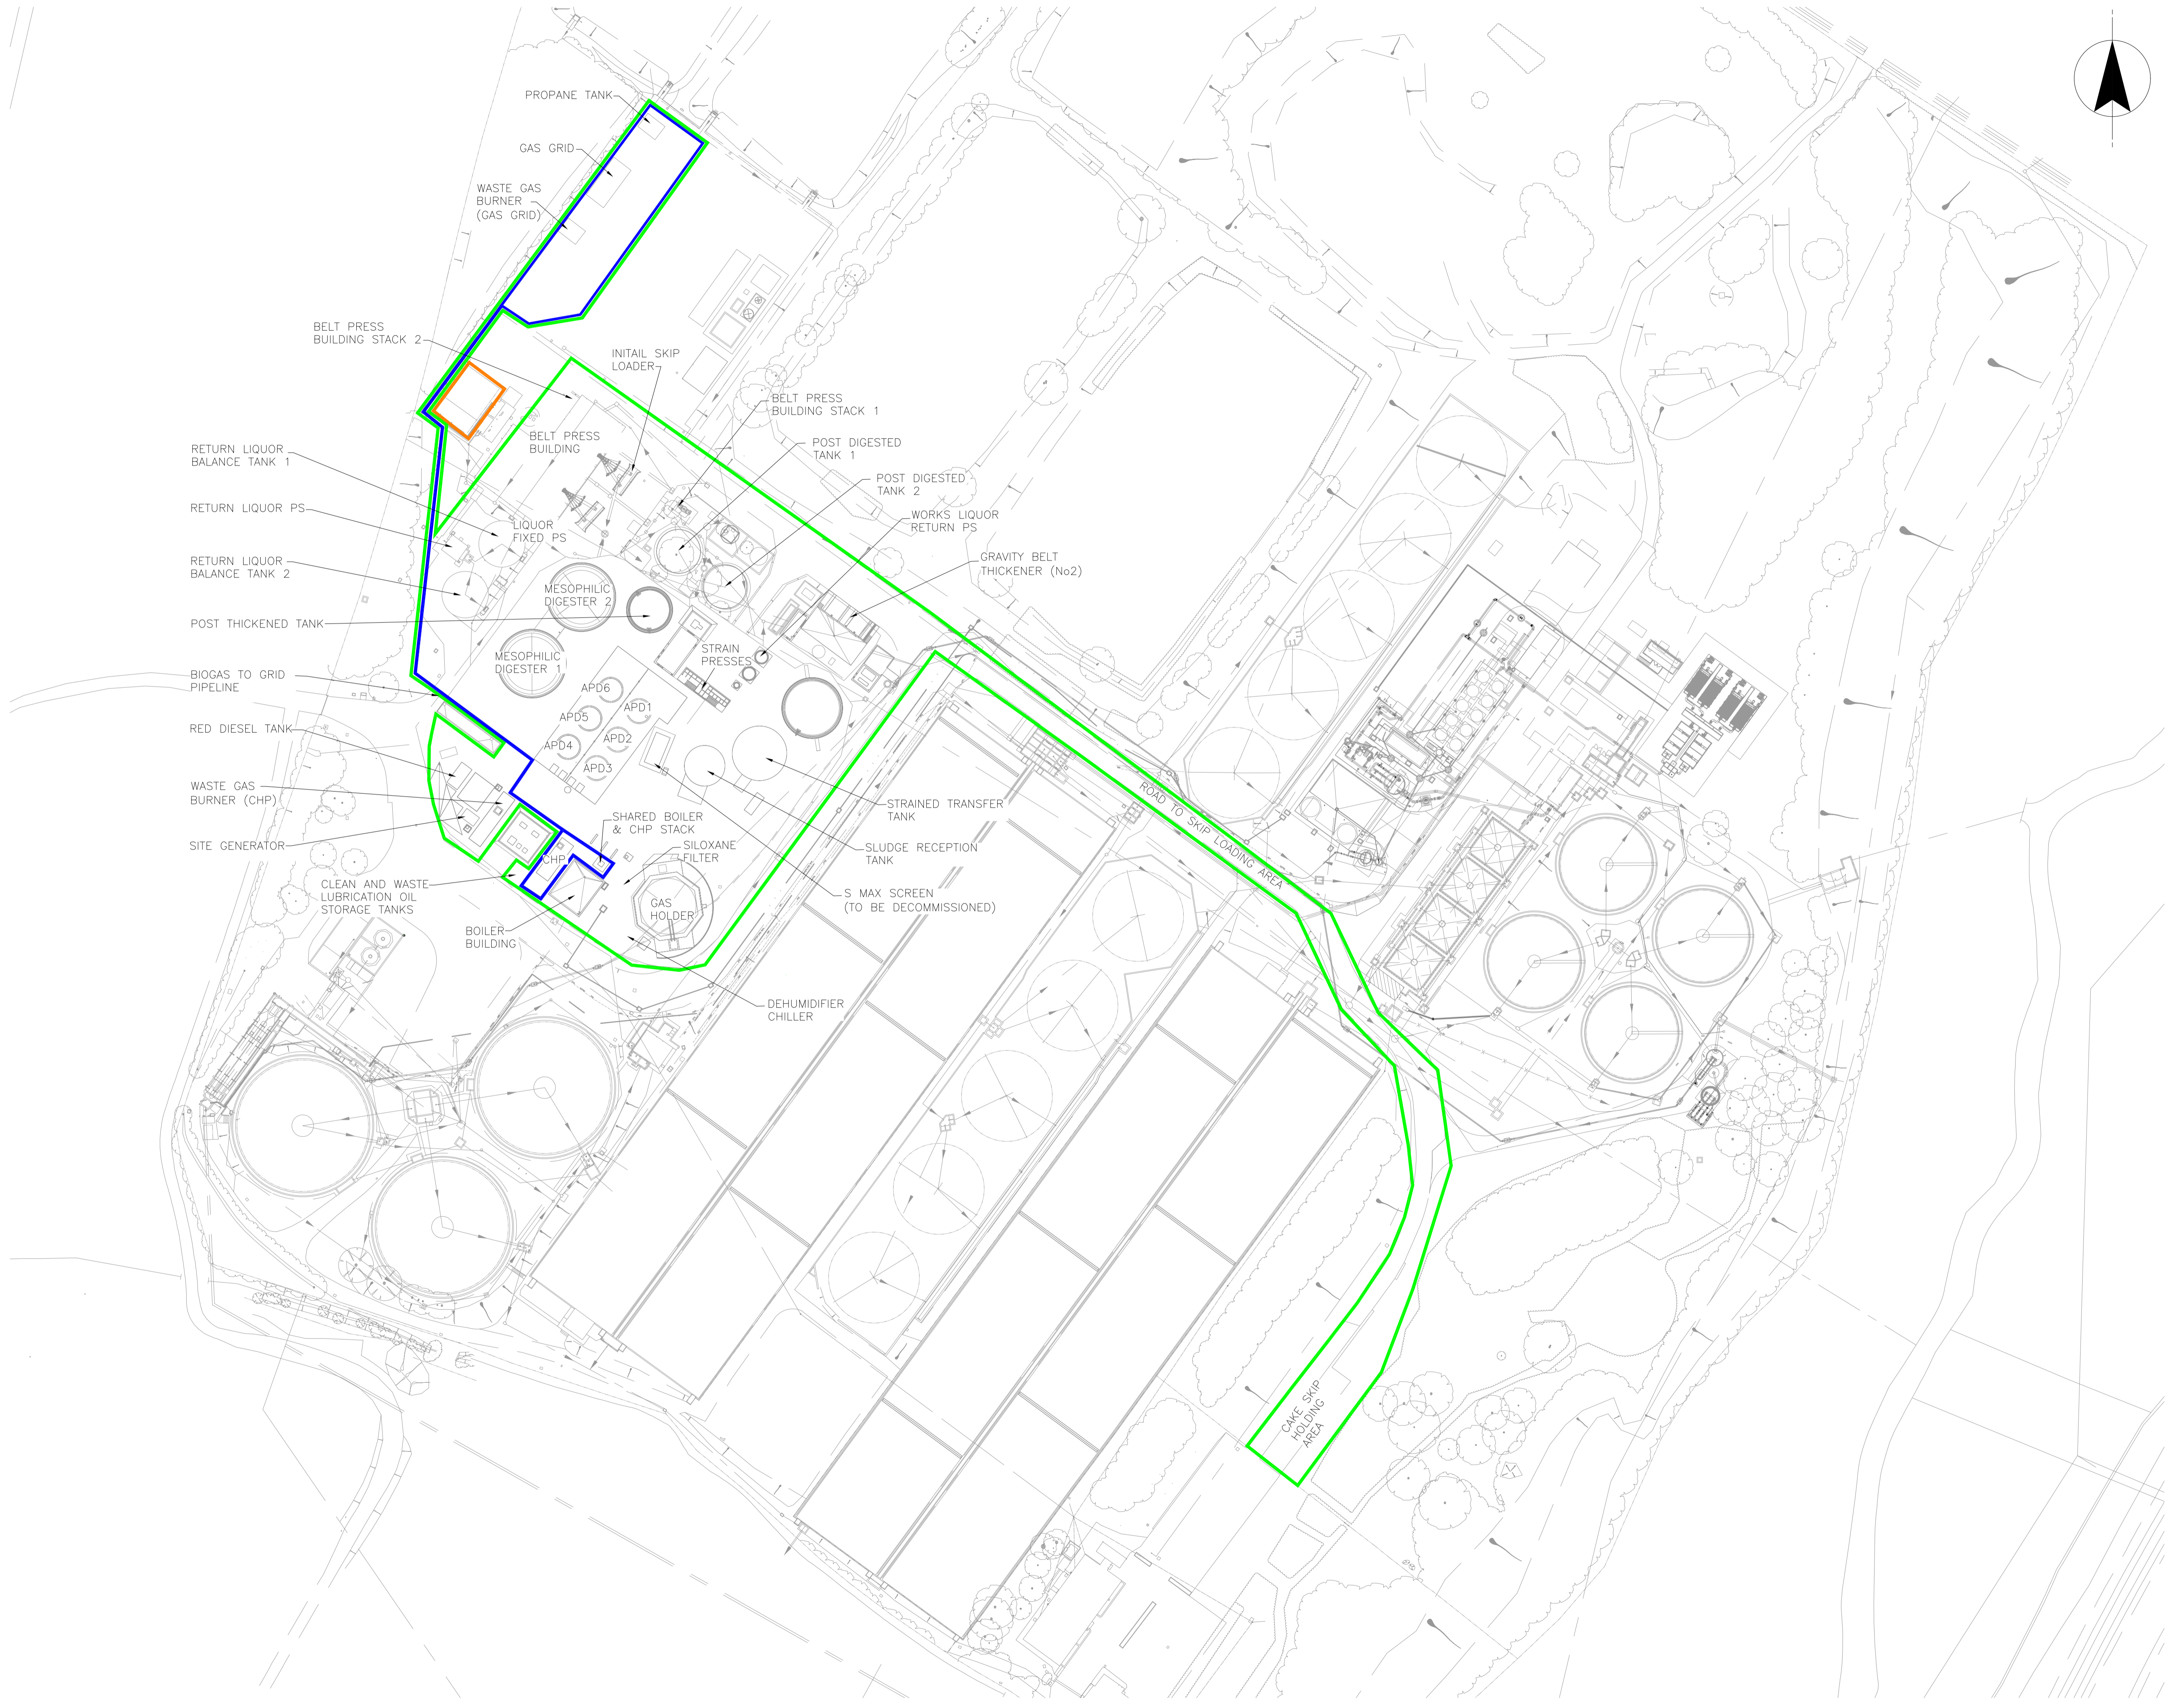


NOTES

- 1. ANY MAPS SHOWN ON THIS DRAWING ARE REPRODUCED FROM THE ORDNANCE SURVEY MAP WITH THE PERMISSION OF HER MAJESTY'S STATIONERY OFFICE @ CROWN COPYRIGHT RESERVED, LICENCE No 100019539
- 2. UNLESS NOTED OTHERWISE ALL DIMENSIONS ARE IN MILLIMETRES & ALL LEVELS ARE IN METRES ADD.

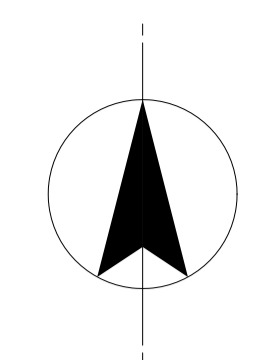

- KEY**
- NEW INSTALLATION BOUNDARY
  - EPR/HB3602TR/V002- PROPOSED PERMIT BOUNDARY (WESSEX WATER ENTERPRISES LIMITED)
  - HB3205TW TANKER WASTE IMPORTS PERMIT

MK	REVISIONS	DRN	CHK	APP	DATE



TROWBRIDGE WRC

AMP 7

EPR/HB3602TR/V002 PROPOSED PERMIT BOUNDARY

ORIGINAL DRAWING SIZE: A1	SCALE: 1:700
DRAWING NUMBER: FIGURE 3	REV. A

