


GENERAL NOTES

1. THIS DRAWING IS TO BE READ IN CONJUNCTION WITH ALL RELEVANT SLEATER & WATSON LLP DRAWINGS AND SPECIFICATIONS ALONG WITH ALL ARCHITECTURAL AND MECHANICAL & ELECTRICAL ENGINEERING CONTRACT DOCUMENTS.
2. THE MATERIALS AND WORKMANSHIP OF ALL RELEVANT TRADES AND BUILDING OPERATIONS SHALL COMPLY WITH THE RECOMMENDATIONS SET IN CURRENT BRITISH STANDARDS AND CODES OF PRACTICE.
3. THE CONTRACTOR SHALL BE SOLELY RESPONSIBLE FOR THE DESIGN AND CONSTRUCTION OF ALL THE TEMPORARY WORKS PROPPING AND SHORING.
4. THE CONTRACTOR SHALL INFORM SLEATER AND WATSON IMMEDIATELY OF ANY VARIATIONS IN THE EXISTING CONSTRUCTION THAN THAT NOTED ON THE DRAWINGS.
5. ALL WORK IS TO COMPLY WITH ALL RELEVANT HEALTH AND SAFETY LEGISLATION AND REGULATIONS.
6. ALL DIMENSIONS ARE SHOWN IN MILLIMETRES UNLESS NOTED OTHERWISE. DIMENSIONS MUST NOT BE SCALED. USE ANNOTATED DIMENSIONS ONLY.
7. ALL DIMENSIONS ARE TO BE CHECKED ON SITE BY THE CONTRACTOR PRIOR TO CONSTRUCTION.
8. ALL LEVELS ARE SHOWN IN METRES AND RELATE TO ORDNANCE DATUM.

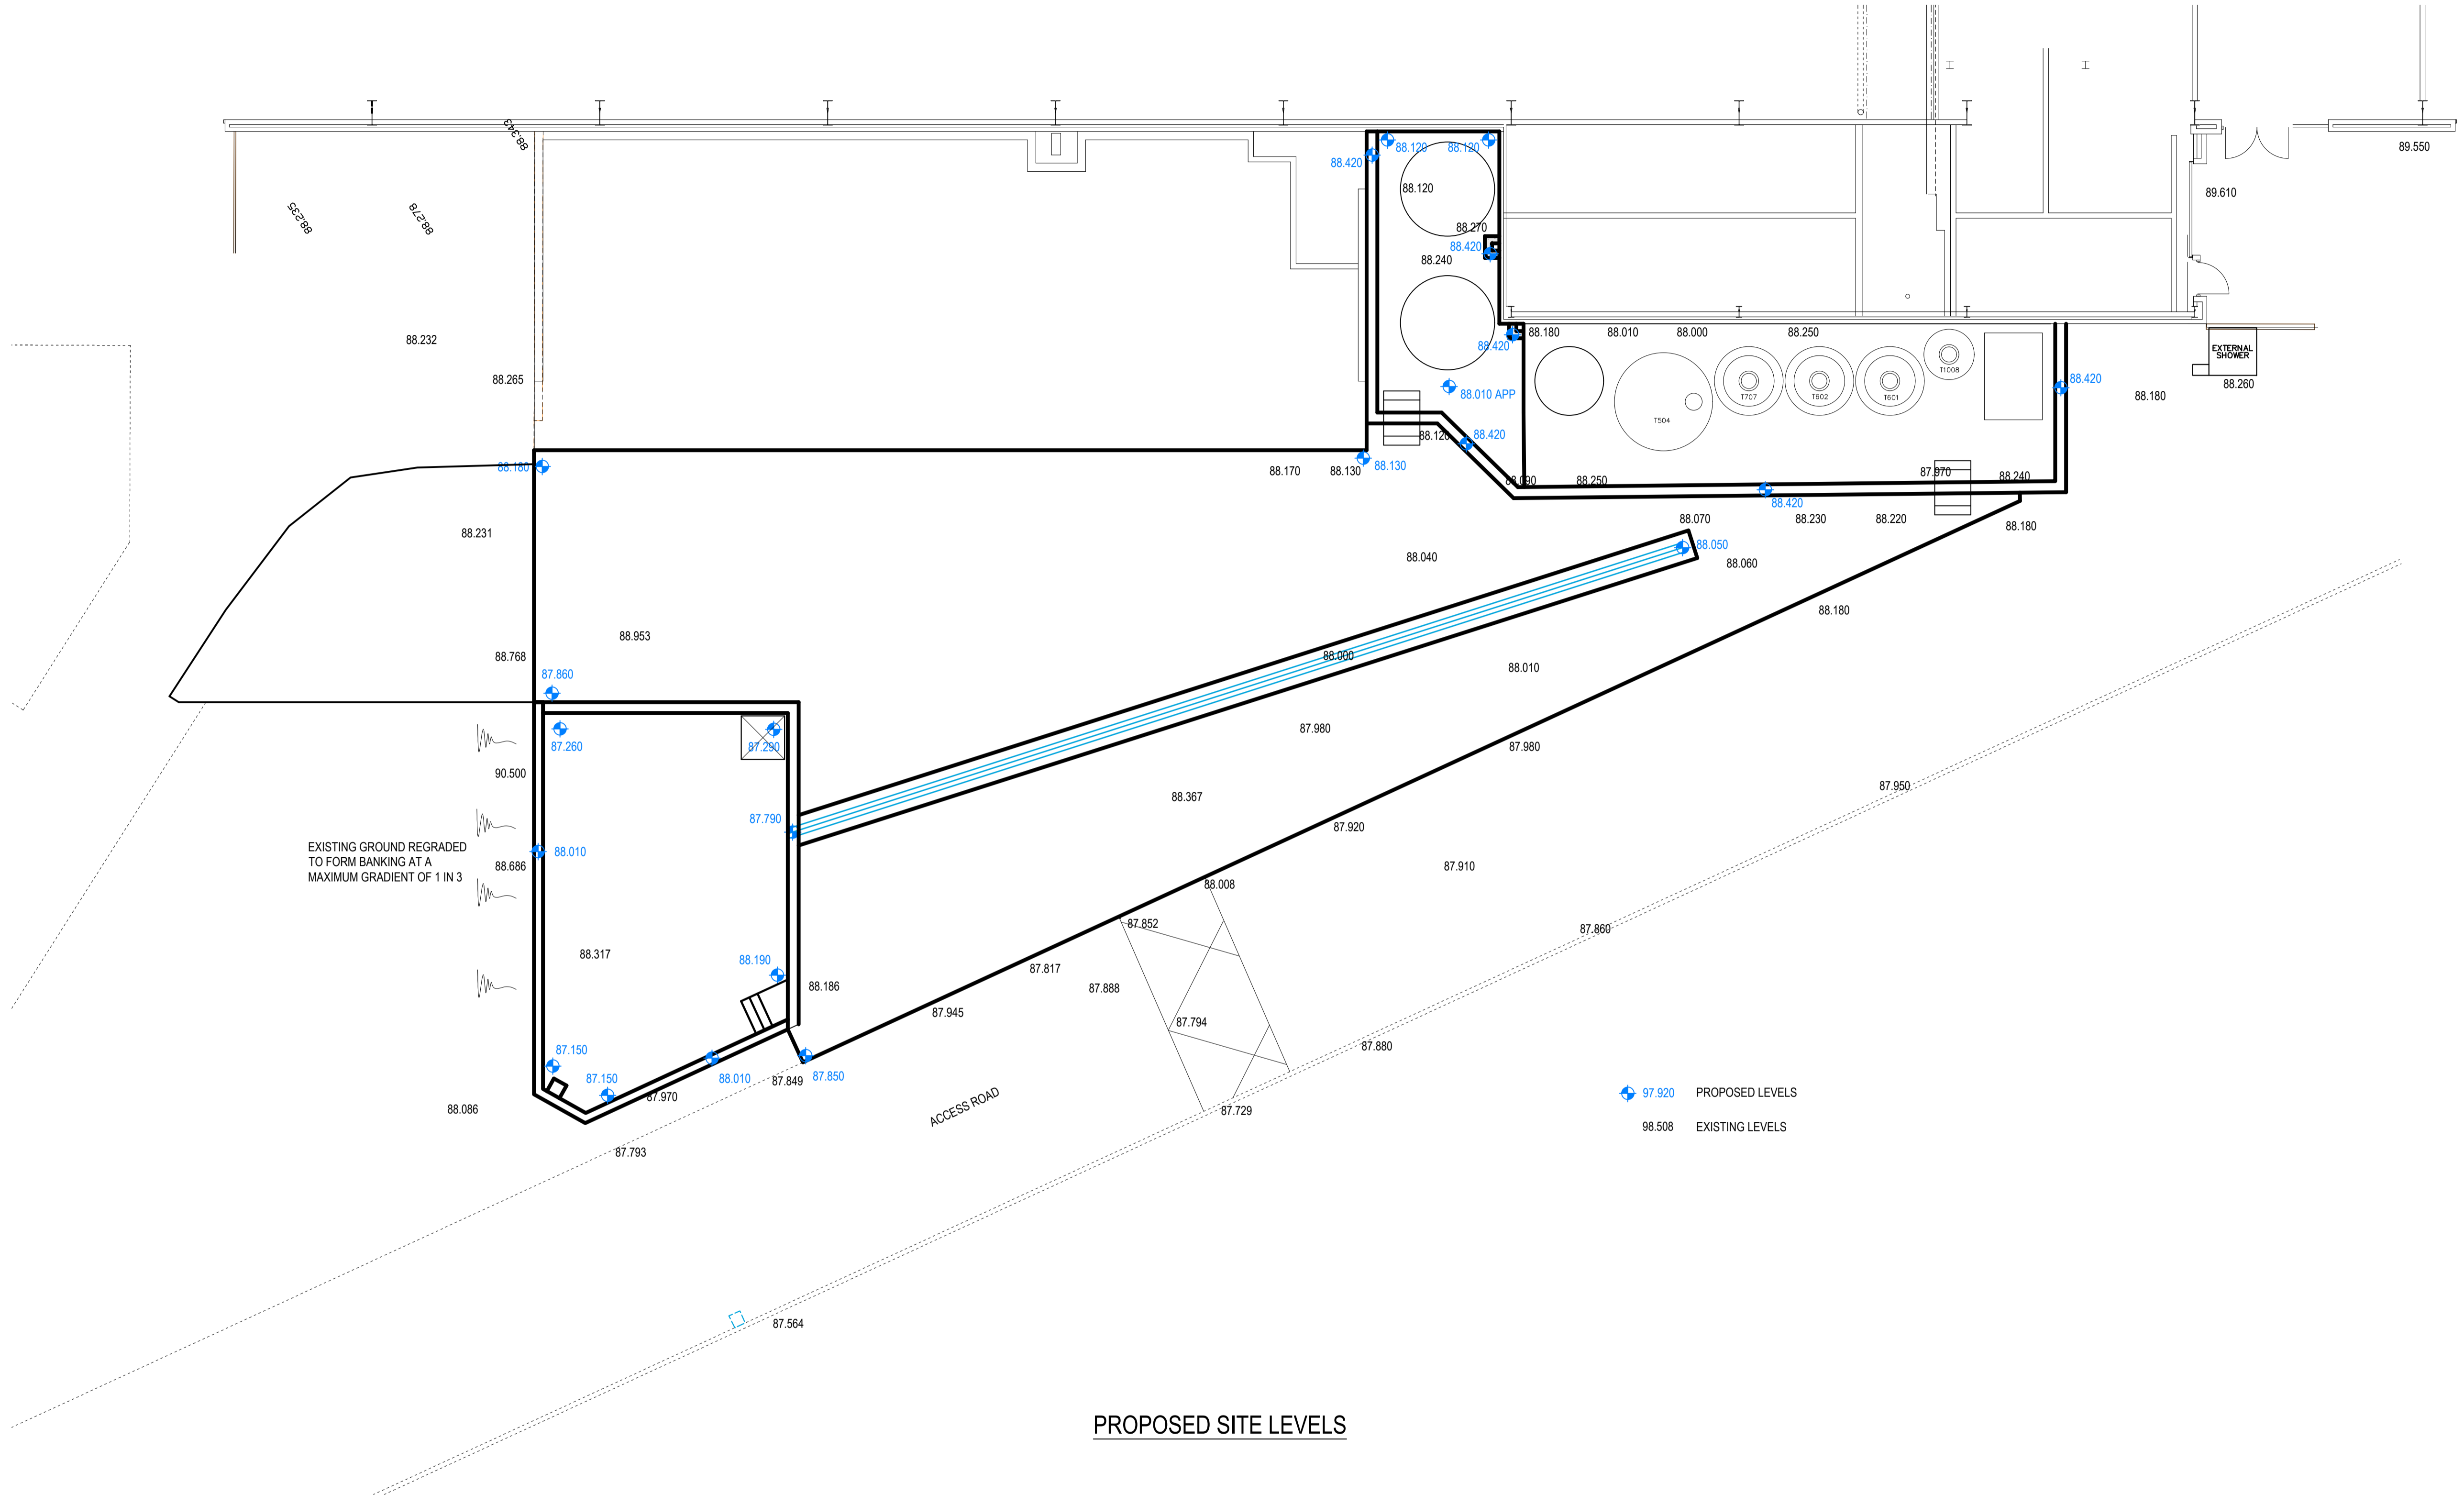

PROPOSED SITE LEVELS

C2	ALL SITE LEVELS CORRECTED TO A.O.D. LEVEL	10.03.20	MB
C1	CONSTRUCTION ISSUE. LEVELS ADJUSTED TO TANK FARM BUND WALL.	14.02.20	MB
T2	DRAWING UPDATED FOLLOWING COMMENTS & SITE SURVEY	19.07.19	MB
T1	ISSUED FOR COSTING PURPOSES	21.06.19	MB
REV	AMENDMENTS	DATE	INTS

STATUS **CONSTRUCTION**

SleaterWatson
 CONSULTING CIVIL & STRUCTURAL ENGINEERS
 Sleater & Watson LLP
 26 West Cliff, Preston, Lancashire, PR1 8HU.
 Telephone: 01772 821044
 E-mail: admin@sleaterwatson.co.uk
 Website: www.sleaterwatson.co.uk

CLIENT **T. CLARKE**

PROJECT
**CHEMICAL DELIVERY AREA
 CTF BUILDING
 BAE SAMLESBURY**

DRAWING TITLE
PROPOSED SITE LEVELS

DRAWN	M BILLINGTON	CHECKED	
DATE	21.06.19	SCALE@A1	1:100

DRAWING NUMBER	218/69/05	REV	C2
----------------	------------------	-----	-----------