



- NOTES
1. ANY MAPS SHOWN ON THIS DRAWING ARE REPRODUCED FROM THE ORDNANCE SURVEY MAP WITH THE PERMISSION OF HER MAJESTY'S STATIONERY OFFICE © CROWN COPYRIGHT RESERVED, LICENCE No 100019539
 2. UNLESS NOTED OTHERWISE ALL DIMENSIONS ARE IN MILLIMETRES & ALL LEVELS ARE IN METRES AOD.
 3. PROPOSED OCU TO BE INSTALLED WITHIN AMP7.
 4. PROPOSED GAS HOLDER TO BE INSTALLED WITHIN AMP7.
 5. PROPOSED GBT BUILDING TO BE INSTALLED WITHIN AMP7.

KEY

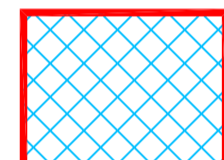

TREATMENT CENTRE AND CHP PERMIT AREA HB3009CM/V002

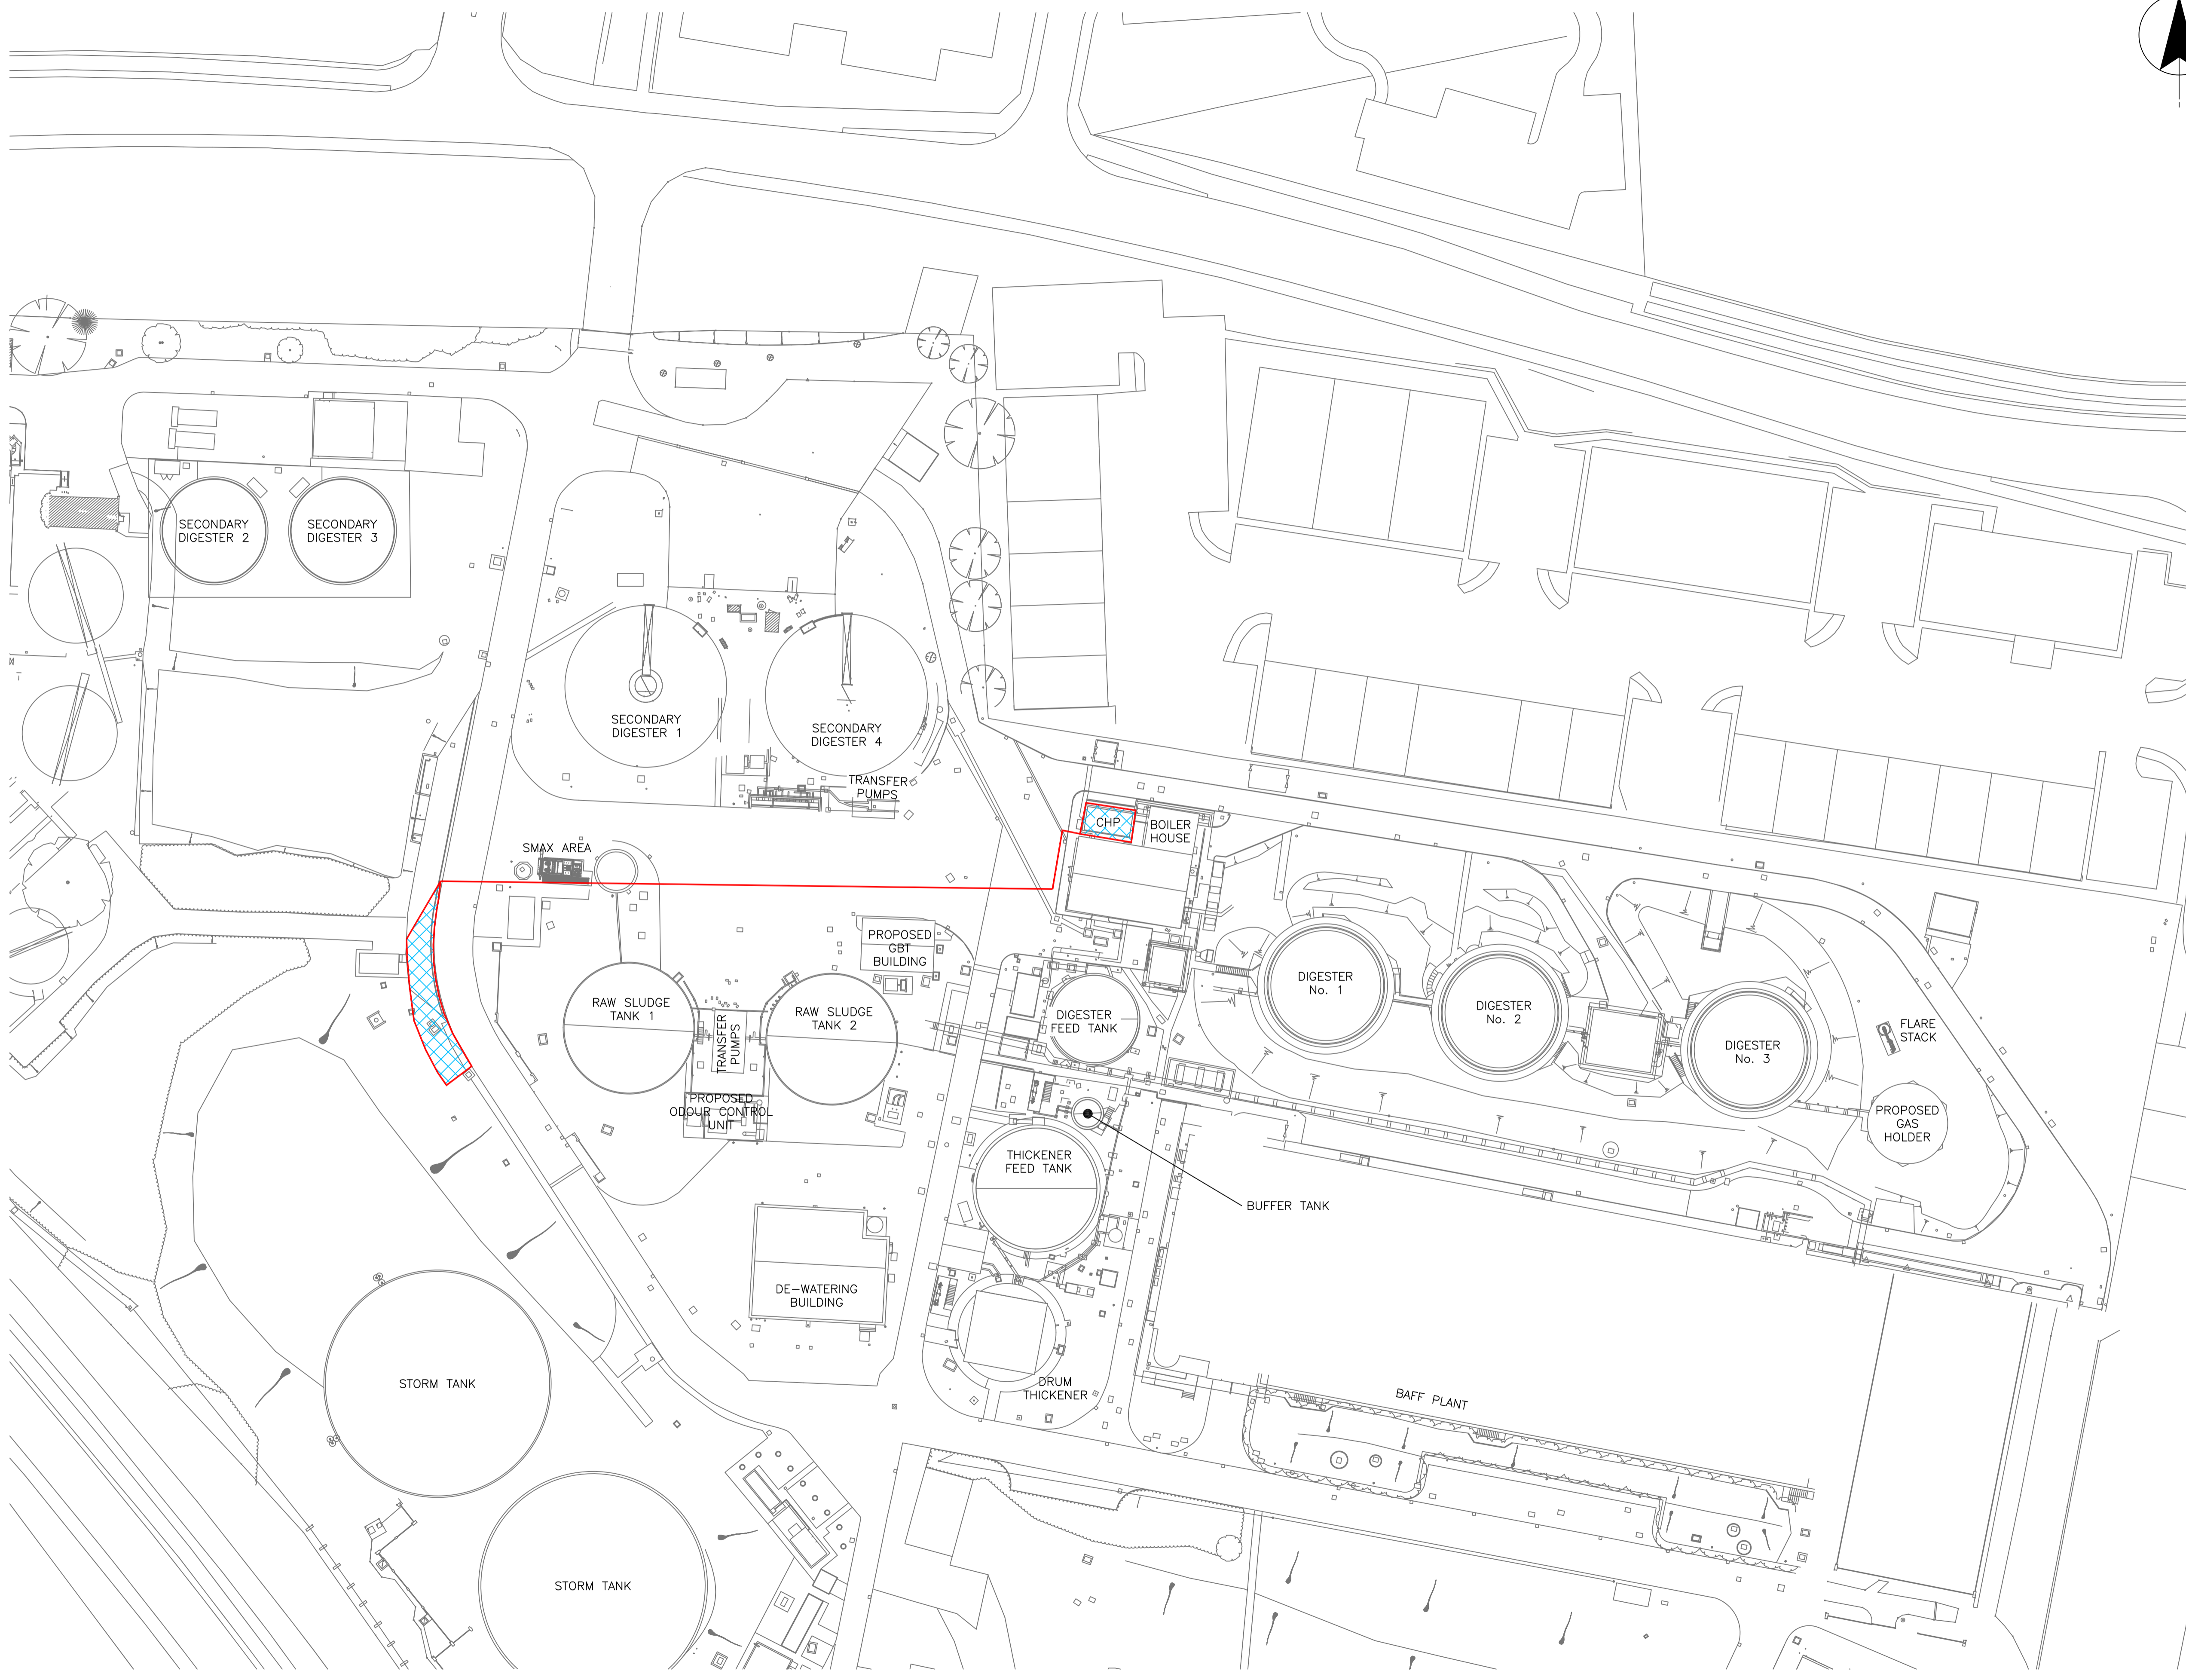

NO.	REVISIONS	DRN	CHK	APP	DATE



NO.	CONSULTANT	REVISIONS	DRN	CHK	APP	DATE

POOLE
 BIORESOURCES CENTRE
 TREATMENT CENTRE AND
 CHP PERMIT AREA

PRELIMINARY
 ORIGINAL DRAWING SIZE AT SCALE
 DRAWING NUMBER FIGURE 5
 REV. A



Wessex Engineering & Construction Services