

- EMERGENCY ISOLATION POINTS**
- POWER SHUT OFF
 - GAS SHUT OFF
 - WATER SHUT OFF
 - FIRE HYDRANT
 - EMERGENCY INFORMATION
 - FIRE ALARM PANEL
 - MUSTER POINT
 - EMERGENCY VEHICLES
 - CRITICAL KEYS
 - HIGH VOLTAGE
 - DEEP WATER
 - SURFACE WATER MANHOLE
 - GULLY
 - FOUL WATER MANHOLE

- SW SURFACE WATER DRAINAGE
- FW ALL FOUL WATER DRAINAGE
- DRAIN NON-SPECIFIED DRAINAGE
- H2O MAINS WATER
- EL-OH OVERHEAD ELECTRICAL CABLE
- GAS PUBLIC UTILITY GAS MAIN
- OIL OIL PIPE

- TEXT DETAIL GENERAL INFORMATION
- TEXT DETAIL HAZARDOUS INFLAMMABLE
- TEXT DETAIL HAZARDOUS MATERIALS
- TEXT DETAIL FIRE FIGHTING WATER

INCIDENT HOTLINE xxxx xxxxx

SITE NAME
PILSWORTH SOUTH MRF (PROPOSED)

DRAWING TITLE
SITE EMERGENCY LAYOUT SHEET 1 OF 2


DRAWING NUMBER
PWS-MRF2999

TASK NUMBER 21407


SCALE 1:1250 @ A2	REVISION
OIDRN R.L. Meaden	R/DRN
OIDATE 08.06.2023	R/DATE
OIAPP L. Edmonds	R/APP
OIIDATE 08.06.2023	R/IDATE

INFORMATION TAKEN FROM
SURVEY PWS101s-Apr2022 Rev E
SERVICES MASTER FILE SMF013
OTHER DRAWINGS PWS101s - Proposed MRF Location - CP1 Plan

NO UNAUTHORISED REPRODUCTION OR DISTRIBUTION

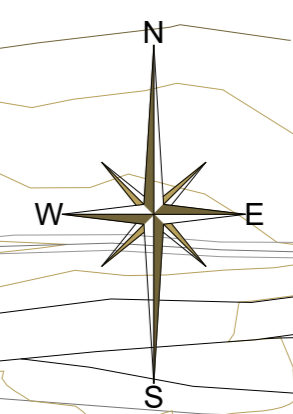

**PROPOSED
M.R.F. LOCATION**

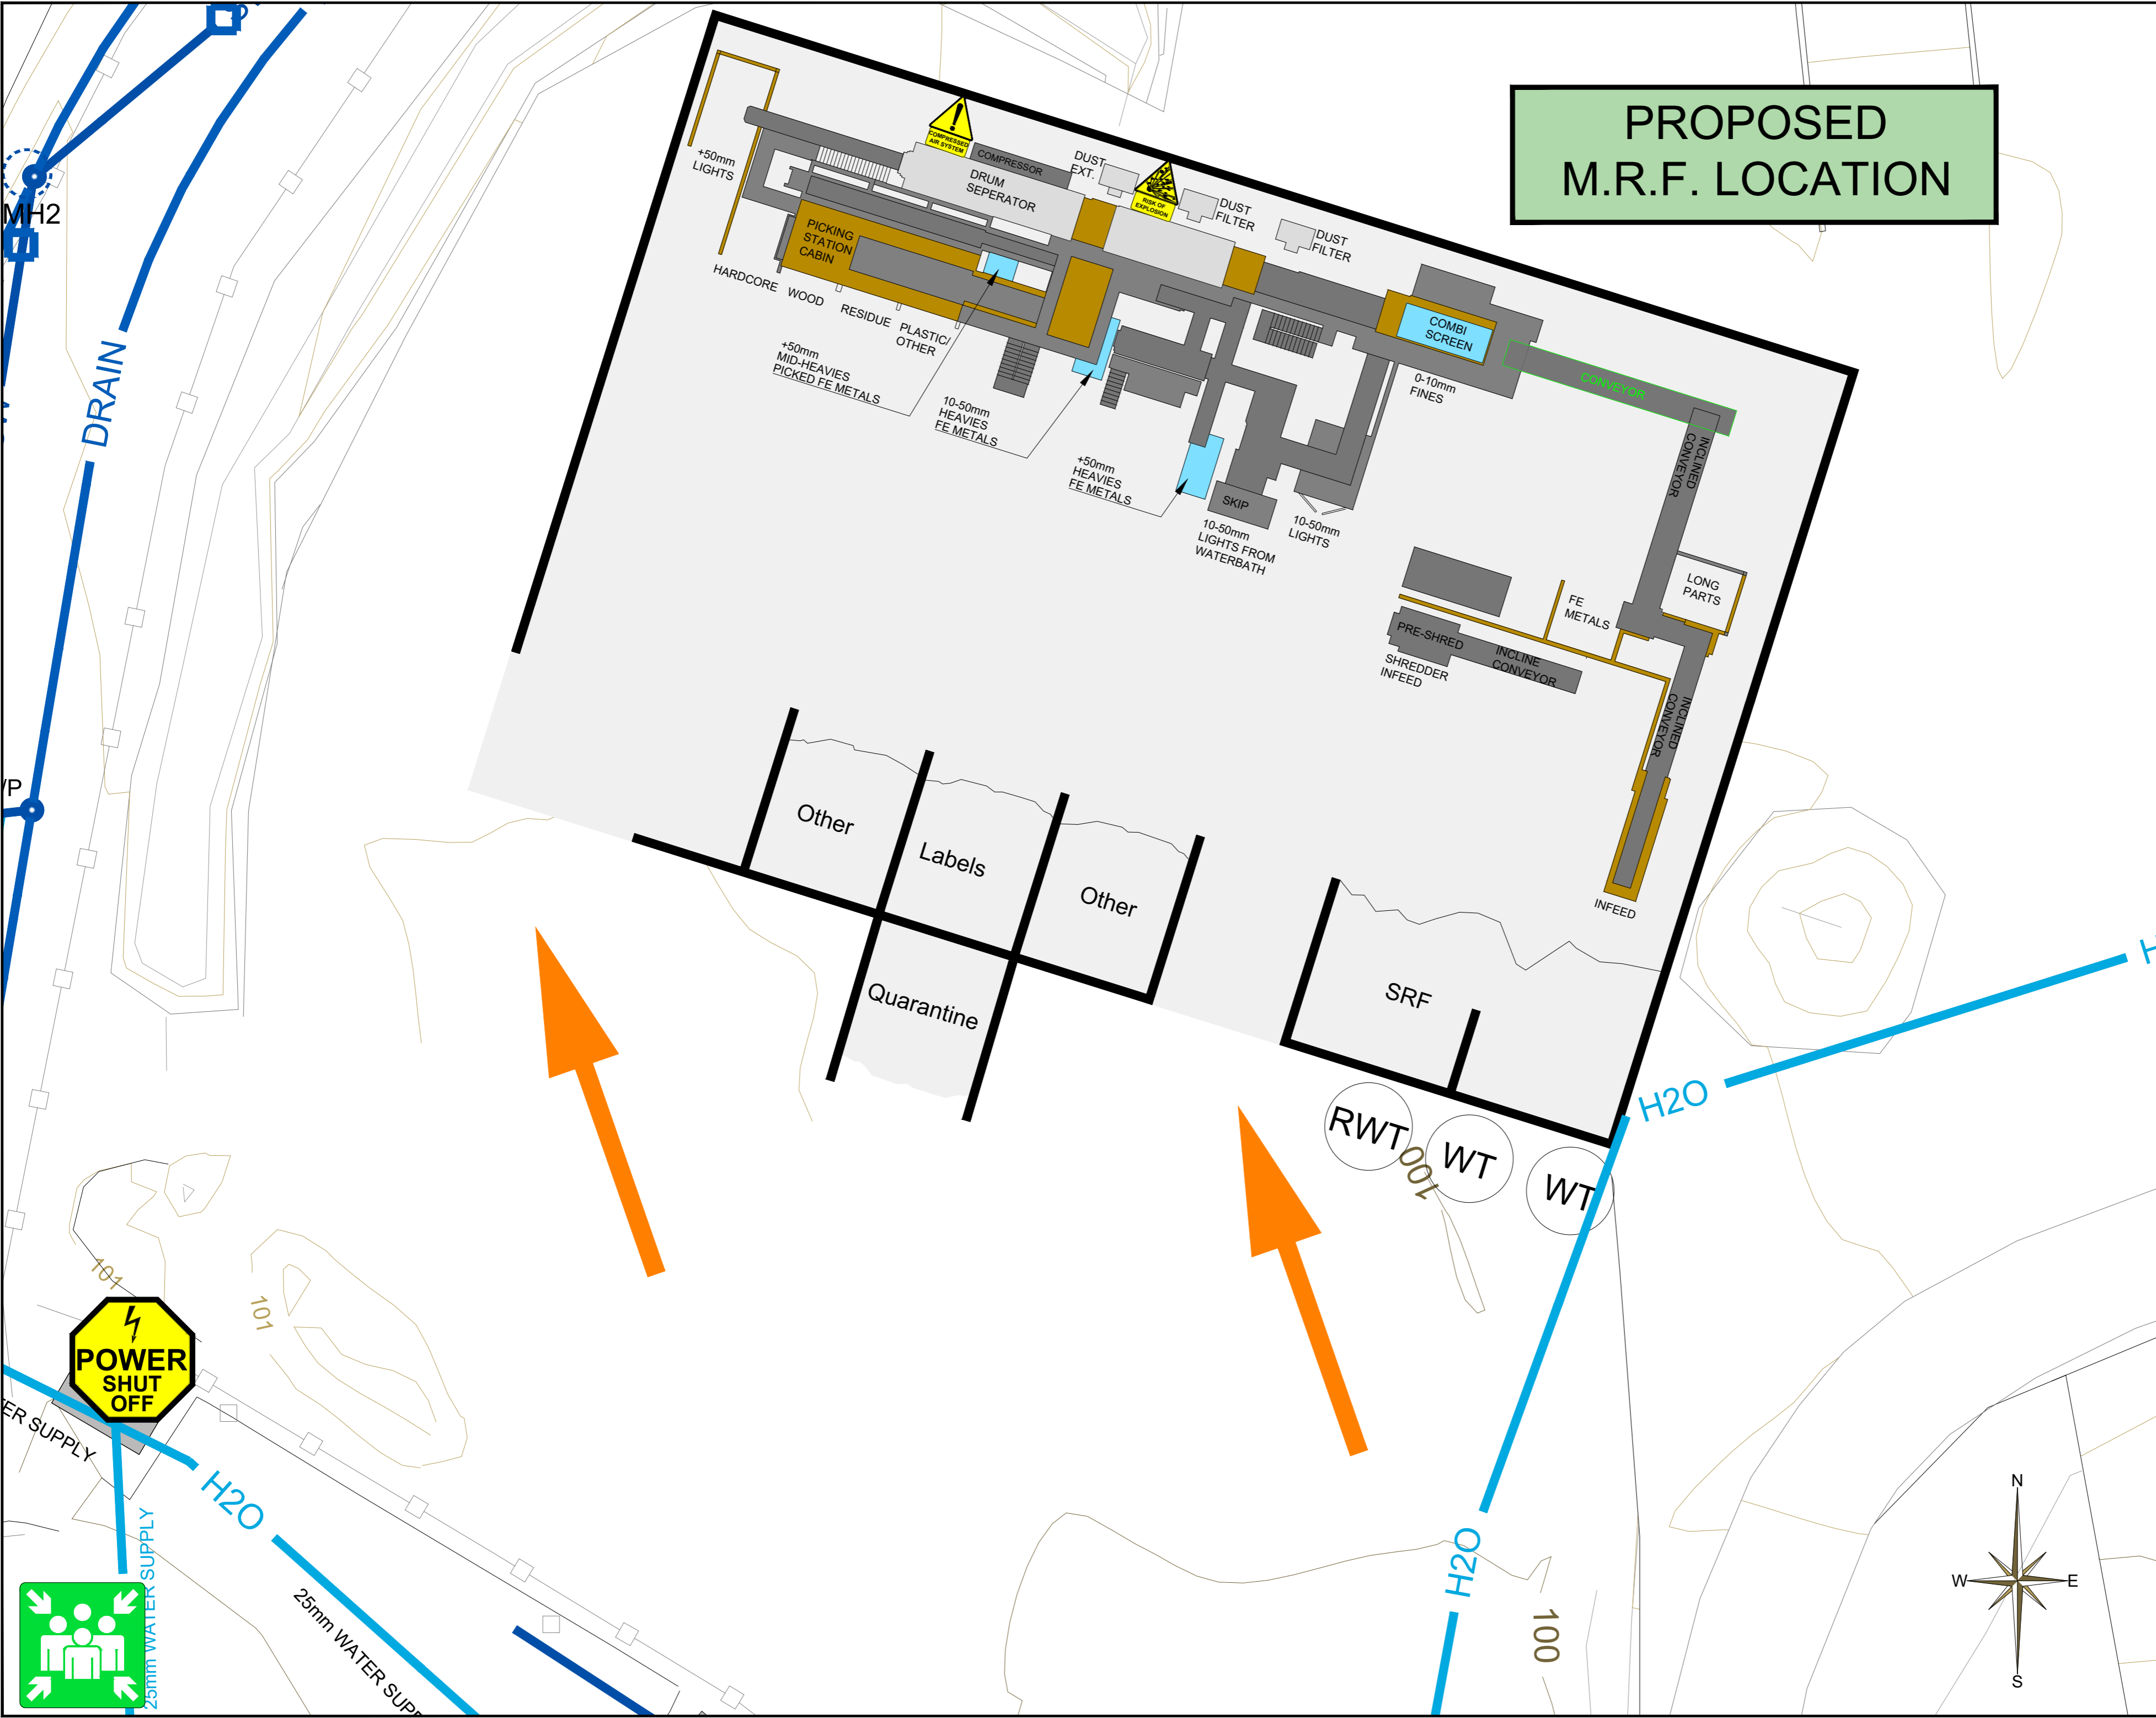

- EMERGENCY ISOLATION POINTS**
- POWER SHUT OFF
 - GAS SHUT OFF
 - WATER SHUT OFF
 - FIRE HYDRANT
 - EMERGENCY INFORMATION
 - FIRE ALARM PANEL
 - MUSTER POINT
 - EMERGENCY VEHICLES
 - CRITICAL KEYS
 - HIGH VOLTAGE
 - DEEP WATER
 - SURFACE WATER MANHOLE
 - GULLY
 - FOUL WATER MANHOLE

- SW SURFACE WATER DRAINAGE
- FW ALL FOUL WATER DRAINAGE
- DRAIN NON-SPECIFIED DRAINAGE
- H2O MAINS WATER
- EL-OH OVERHEAD ELECTRICAL CABLE
- GAS PUBLIC UTILITY GAS MAIN
- OIL OIL PIPE
- TEXT DETAIL GENERAL INFORMATION
- TEXT DETAIL HAZARDOUS INFLAMMABLE
- TEXT DETAIL HAZARDOUS MATERIALS
- TEXT DETAIL FIRE FIGHTING WATER

INCIDENT HOTLINE xxxx xxxxx

SITE NAME PILSWORTH SOUTH MRF (PROPOSED)	
DRAWING TITLE SITE EMERGENCY LAYOUT SHEET 2 OF 2	
DRAWING NUMBER PWS-MRF2999	
TASK NUMBER 21407	
SCALE 1:250 @ A2	REVISION
OIDRN R.L Meaden	R/DRN
OIDATE 08.06.2023	R/DATE
O/APP L.Edmonds	R/APP
O/DATE 08.06.2023	R/DATE
INFORMATION TAKEN FROM	
SURVEY SERVICES MASTER FILE	PWS101s-Apr2022 Rev E
OTHER DRAWINGS	SMF013
PWS101s - Proposed MRF Location - CP1 Plan	

