

NOTES:

1. THIS DRAWING IS NOT TO BE SCALED
2. ALL DIMENSIONS ARE IN MILLIMETRES UNLESS OTHERWISE STATED
3. ALL LEVELS ARE IN METRES ABOVE ORDNANCE DATUM (NEWLYN)
4. LEVELS AND CHAINAGES ARE TO BE CONFIRMED BEFORE ANY COMMENCEMENT OF CONSTRUCTION WORK

LEGEND

- FOUL/COMBINED SEWER
- SURFACE WATER
- RISING MAIN
- MAINS WATER
- GULLY WITH KNOWN GPS DETAILS
- MANHOLE WITH KNOWN GPS DETAILS
- ▲ PUMP STATION/WETWELL
- ▲ OTHER SPECIAL CHAMBERS
- INSPECTION CHAMBERS

NODE ANNOTATION:

X-X coordinate as per British National Grid EPSG 27700
 Y-Y coordinate as per British National Grid EPSG 27700
 CL-Cover Level of the Asset
 IL(IN)- Invert Level of Inlet Pipe
 IL(OUT)-Invert Level of Outlet Pipe

PIPEWORK ANNOTATION:



Rev.	Date	Description	Chk'd	App'd
B	13.05.22	FOR INFORMATION	SL	VM
A	11.04.08	FOR INFORMATION	AV	AV

Copyright and other intellectual property rights in this document and all related documents, drawings, etc., including calculations, is invested in Southern Water and cannot be used or reproduced for any other purpose than that for which they have been created without the express permission in writing by Southern Water.

CLIENT

Southern Water
 Utility Services Contract
 Southern House
 Lewes Road
 Falmer, Brighton
 East Sussex, BN1 9PY
 Telephone (01273) 606766
 Fax (01273) 663536

CONTRACTOR

AMELIO
 www.amelio-group.com
 info@amelio-group.com


CONTRACTORS DRAWING No.	REVISION
AME-529-PH-0001	B

PROJECT TITLE
 PEACEHAVEN_WTW DRAINAGE


DRAWING TITLE
 LAYOUT_PLAN

SCALE	LAST ACCESSED BY	DATE	SIZE
1:250	SL	13.05.22	A1
DESIGNED	CHECKED	APPROVED	DATE
	AV	AV	11.04.08
STATUS	DISCIPLINE	SWS MMS Ref. No.	MIMS
FOR INFORMATION	CIVIL		

S.W. DRAWING No.	REVISION

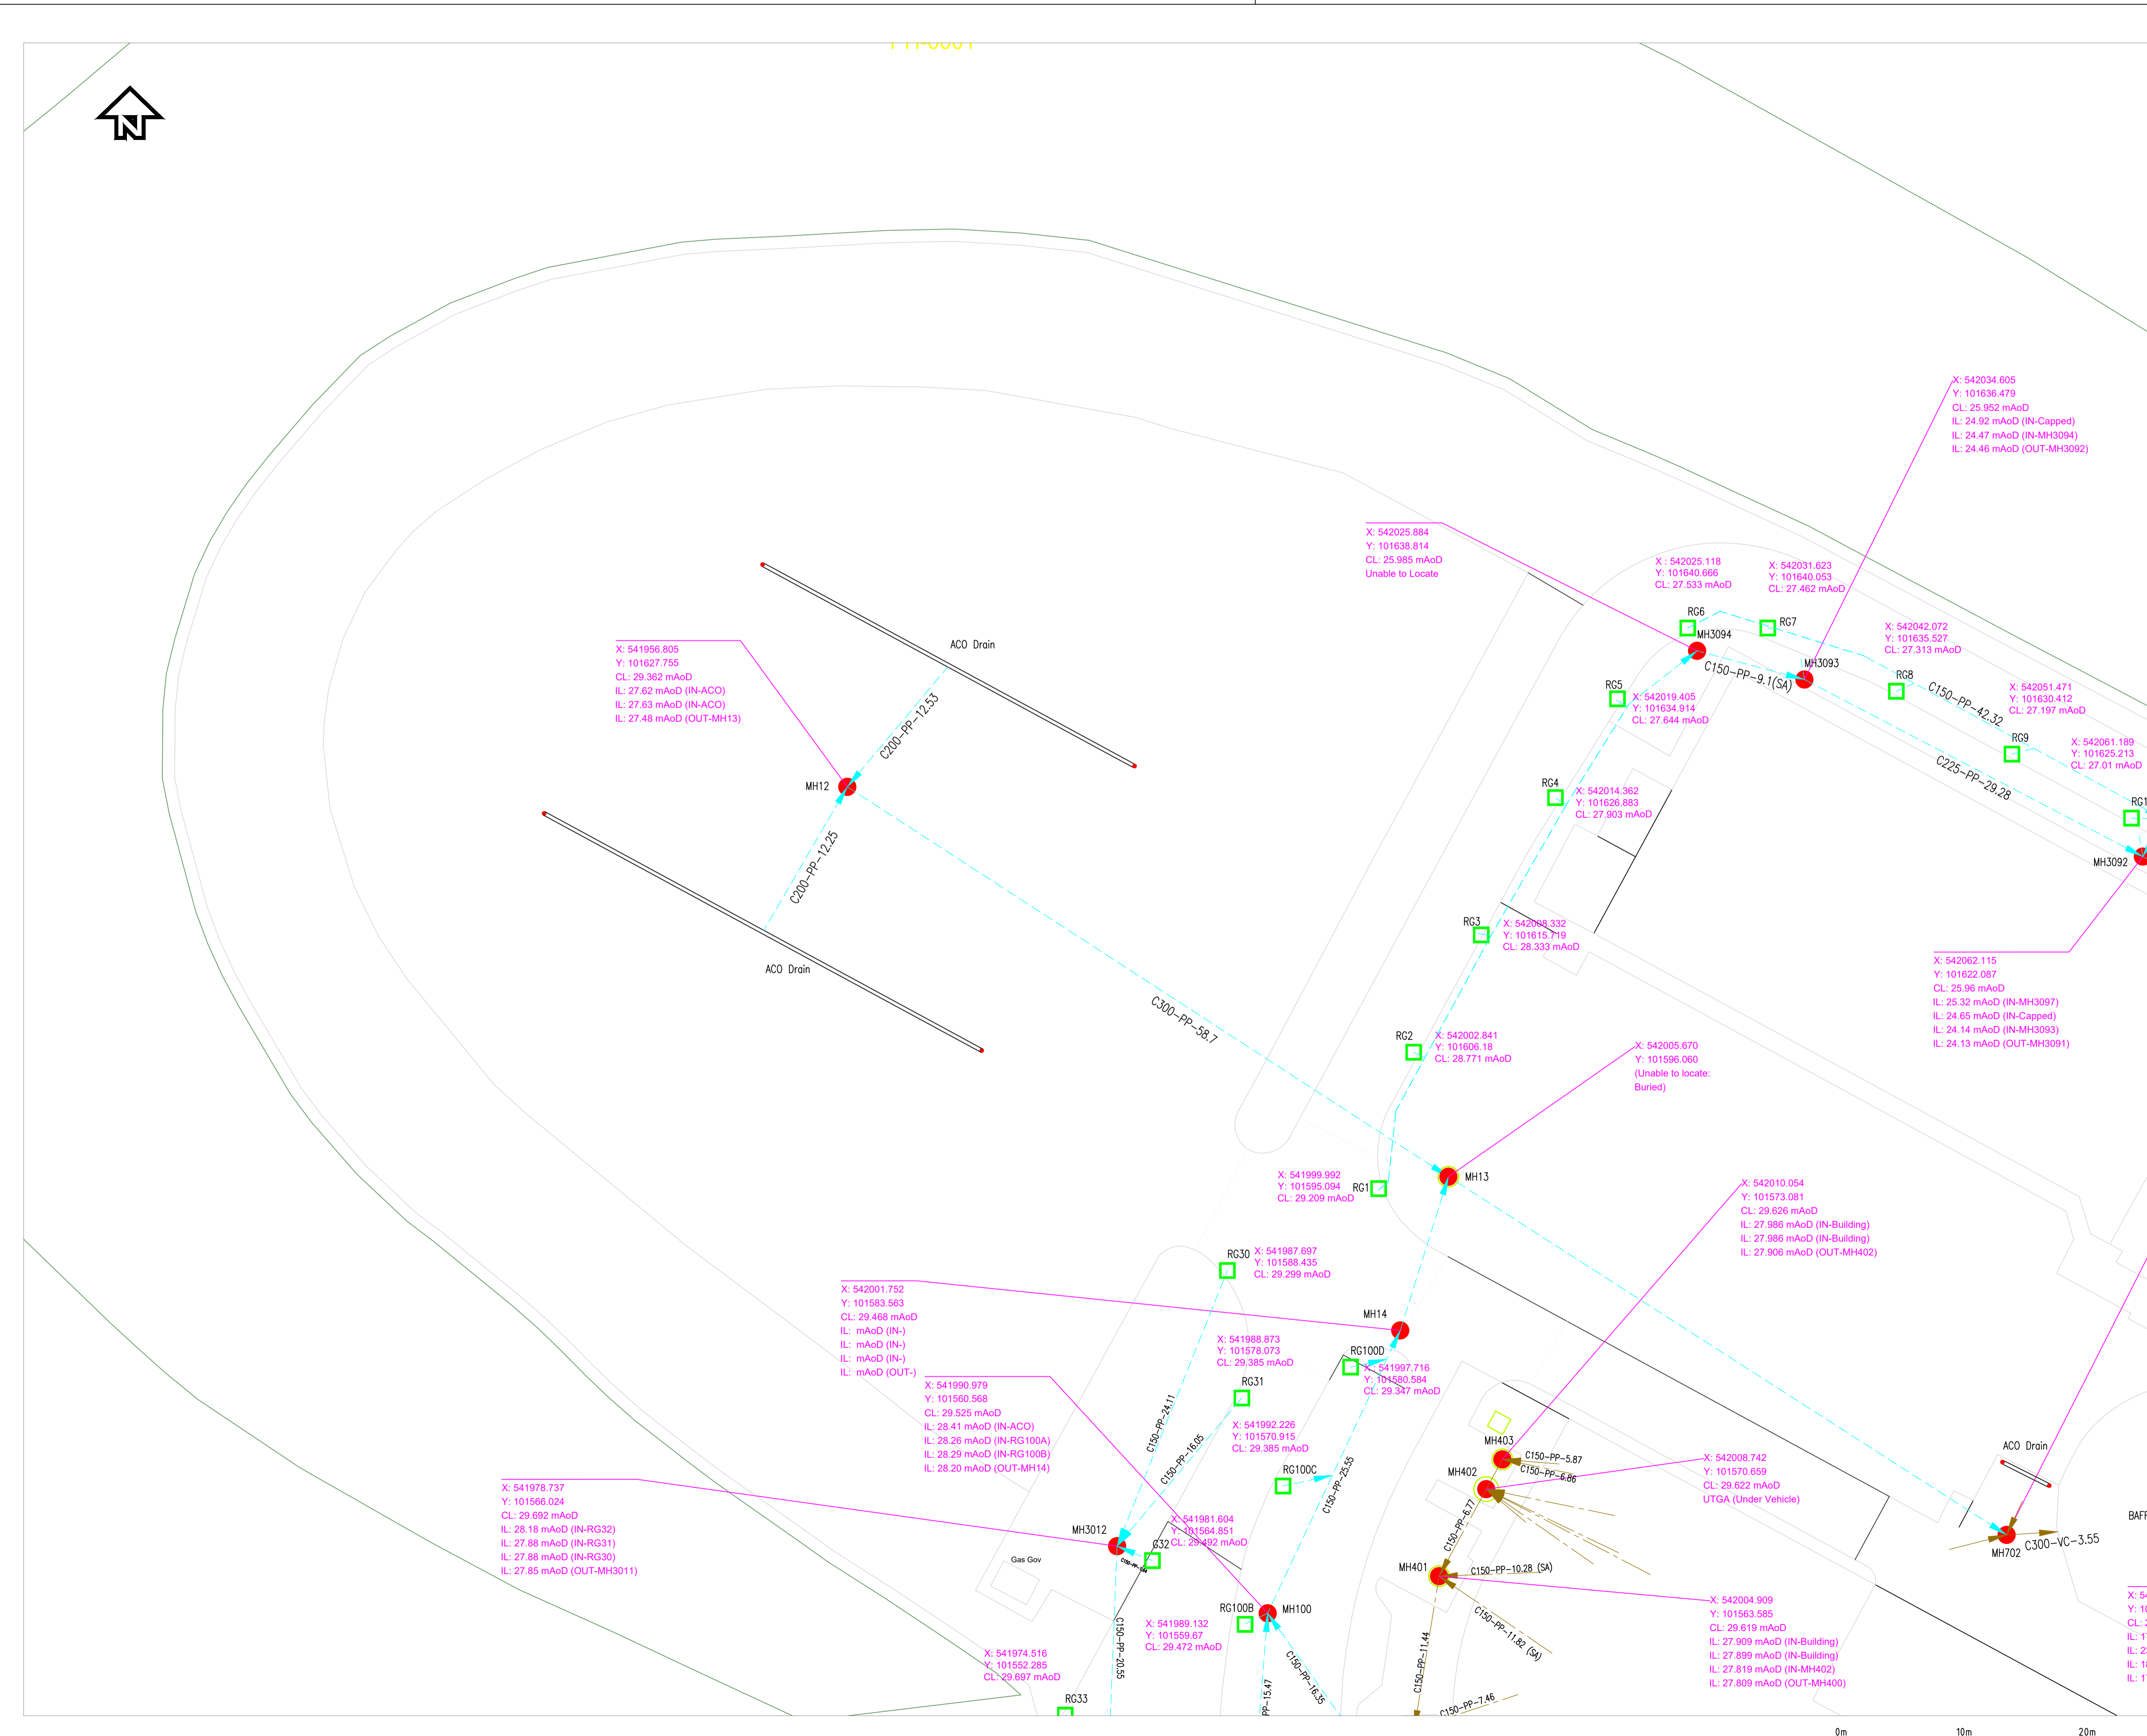

Based upon Ordnance Survey Digital Data with the permission of the controller of H.M.S.O. Crown Copyright Reserved Licence No. WU296530

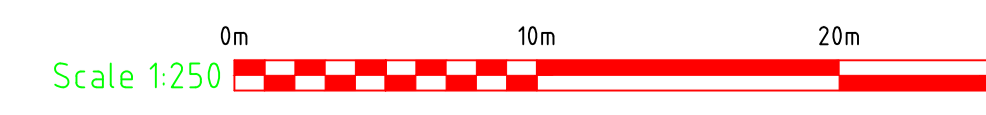



NOTES:

1. THIS DRAWING IS NOT TO BE SCALED
2. ALL DIMENSIONS ARE IN MILLIMETRES UNLESS OTHERWISE STATED
3. ALL LEVELS ARE IN METRES ABOVE ORDNANCE DATUM (NEWLYN)
4. LEVELS AND CHAINAGES ARE TO BE CONFIRMED BEFORE ANY COMMENCEMENT OF CONSTRUCTION WORK


LEGEND

- FOUL/COMBINED SEWER
- SURFACE WATER
- RISING MAIN
- MAINS WATER
- GULLY WITH KNOWN GPS DETAILS
- MANHOLE WITH KNOWN GPS DETAILS
- PUMP STATION/WETWELL
- OTHER SPECIAL CHAMBERS
- INSPECTION CHAMBERS

NODE ANNOTATION:

X-X coordinate as per British National Grid EPSG 27700
 Y-Y coordinate as per British National Grid EPSG 27700
 CL-Cover Level of the Asset
 IL(IN)- Invert Level of Inlet Pipe
 IL(OUT)-Invert Level of Outlet Pipe

PIPEWORK ANNOTATION:

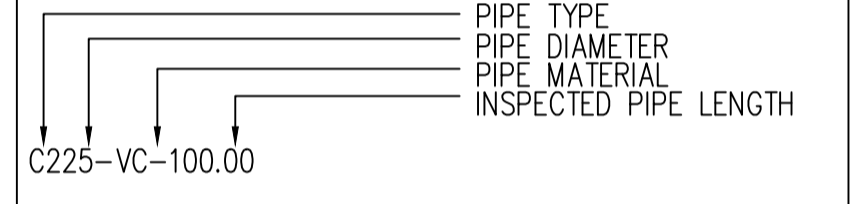

Rev.	Date	Description	Chk'd	App'd
B	13.05.22	FOR INFORMATION	SL	VM
A	11.04.08	FOR INFORMATION	AV	AV

Copyright and other intellectual property rights in this document and all related documents, drawings, etc., including calculations, is invested in Southern Water and cannot be used or reproduced for any other purpose than that for which they have been created without the express permission in writing by Southern Water.

Southern Water
 Utility Services Contract
 Southern House
 Lewes Road
 Falmer, Brighton
 East Sussex, BN1 9PY
 Telephone (01273) 606766
 Fax (01273) 663536

AMELIO
 www.amelio-group.com
 info@amelio-group.com


CONTRACTORS DRAWING No.	REVISION
AME-529-PH-0002	B

PROJECT TITLE
PEACEHAVEN_WTW DRAINAGE


DRAWING TITLE
LAYOUT_PLAN

SCALE	LAST ACCESSED BY	DATE	SIZE
1:250	SL	13.05.22	A1
DESIGNED	CHECKED	APPROVED	DATE
	AV	AV	11.04.08
STATUS	DISCIPLINE	SWS MMS Ref. No.	MIMS
FOR INFORMATION	CIVIL		

S.W. DRAWING No.	REVISION

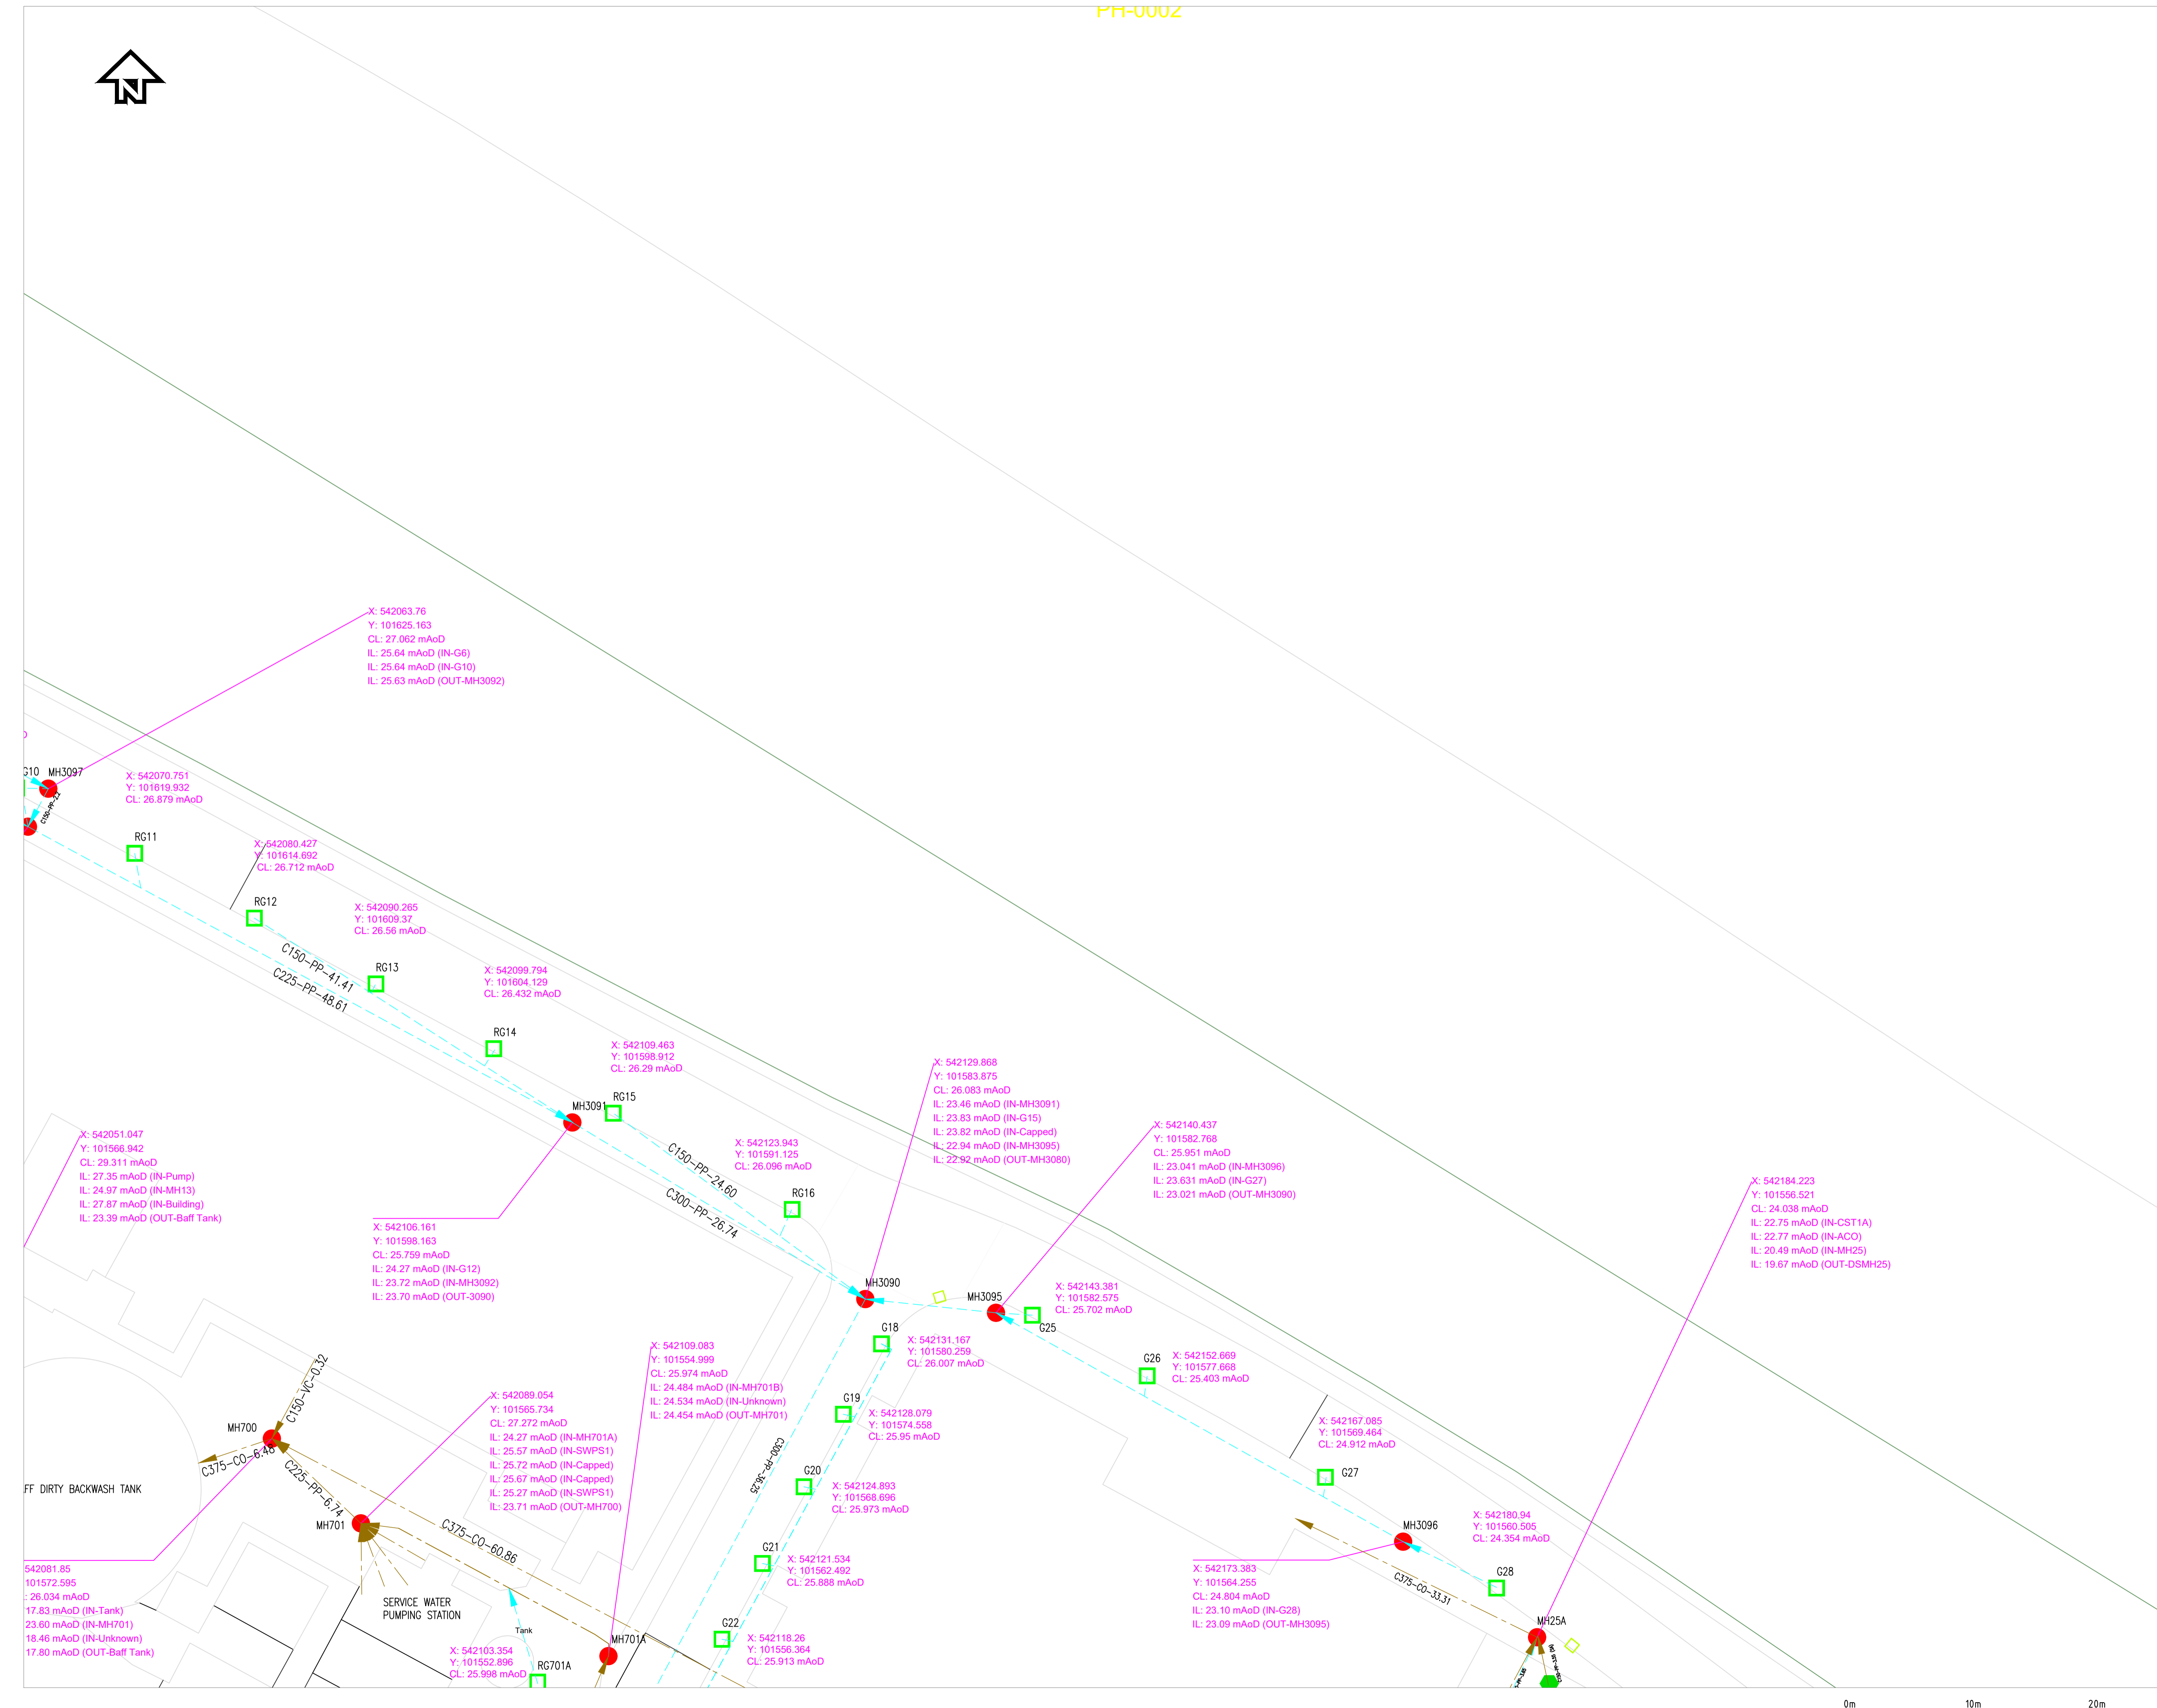

Based upon Ordnance Survey Digital Data with the permission of the controller of H.M.S.O. Crown Copyright Reserved Licence No. WU298530

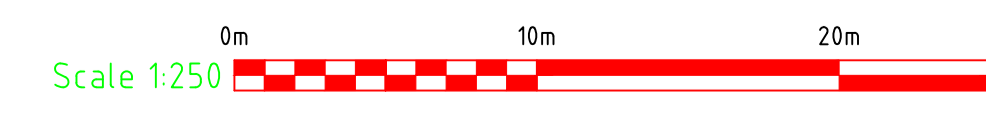

NOTES:

1. THIS DRAWING IS NOT TO BE SCALED
2. ALL DIMENSIONS ARE IN MILLIMETRES UNLESS OTHERWISE STATED
3. ALL LEVELS ARE IN METRES ABOVE ORDNANCE DATUM (NEWLYN)
4. LEVELS AND CHAINAGES ARE TO BE CONFIRMED BEFORE ANY COMMENCEMENT OF CONSTRUCTION WORK


LEGEND

- FOUL/COMBINED SEWER
- SURFACE WATER
- RISING MAIN
- MAINS WATER
- GULLY WITH KNOWN GPS DETAILS
- MANHOLE WITH KNOWN GPS DETAILS
- PUMP STATION/WETWELL
- OTHER SPECIAL CHAMBERS
- INSPECTION CHAMBERS

NODE ANNOTATION:

X-X coordinate as per British National Grid EPSG 27700
 Y-Y coordinate as per British National Grid EPSG 27700
 CL-Cover Level of the Asset
 IL(In)- Invert Level of Inlet Pipe
 IL(OUT)-Invert Level of Outlet Pipe

PIPEWORK ANNOTATION:

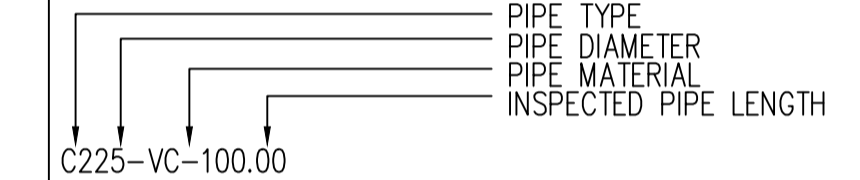

Rev.	Date	Description	Chk'd	App'd
B	13.05.22	FOR INFORMATION	SL	VM
A	11.04.08	FOR INFORMATION	AV	AV

Copyright and other intellectual property rights in this document and all related documents, drawings, etc., including calculations, is invested in Southern Water and cannot be used or reproduced for any other purpose than that for which they have been created without the express permission in writing by Southern Water.

CLIENT
Southern Water
 Utility Services Contract
 Southern House
 Lewes Road
 Falmer, Brighton
 East Sussex, BN1 9PY
 Telephone (01273) 606766
 Fax (01273) 663536

CONTRACTOR
AMELIO
 www.amelio-group.com
 info@amelio-group.com


CONTRACTORS DRAWING No.	REVISION
AME-529-PH-0003	B

PROJECT TITLE
PEACEHAVEN_WTW DRAINAGE


DRAWING TITLE
LAYOUT_PLAN


SCALE	LAST ACCESSED BY	DATE	SIZE
1:250	SL	13.05.22	A1
DESIGNED	CHECKED	APPROVED	DATE
	AV	AV	11.04.08
STATUS	DISCIPLINE	SWS MMS Ref. No.	
FOR INFORMATION	CIVIL	MIMS	

S.W. DRAWING No.	REVISION

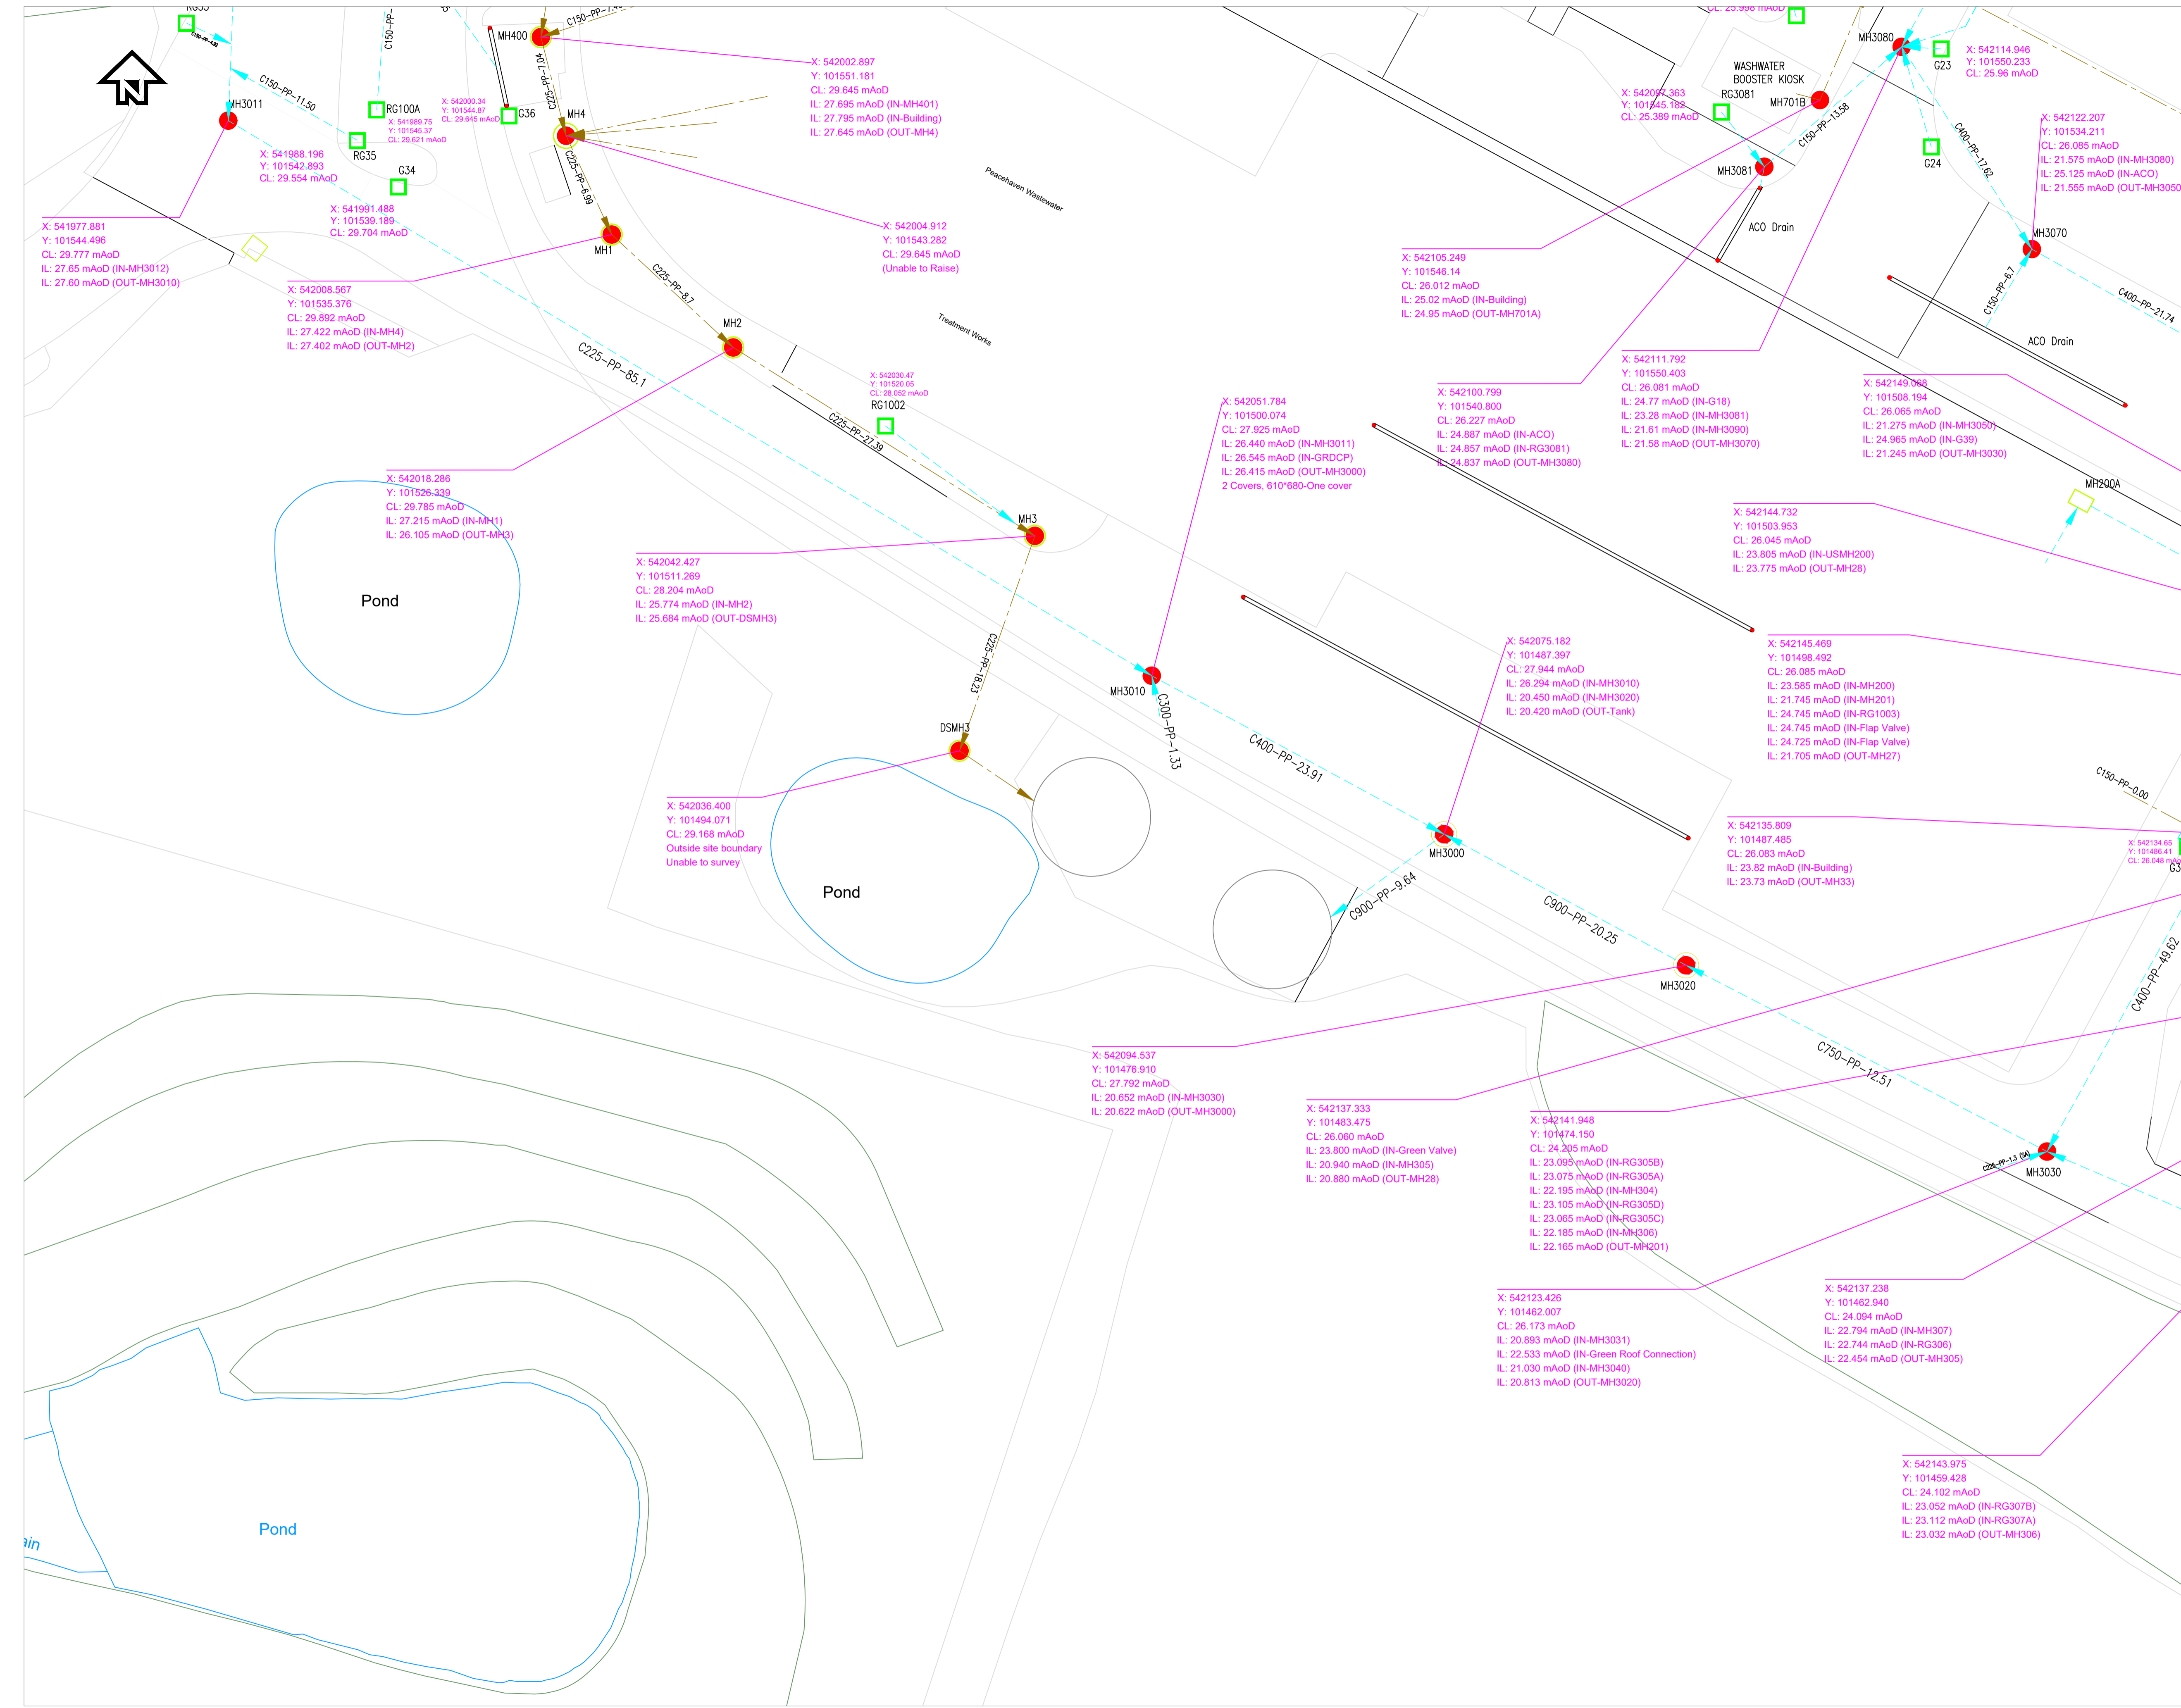

Based upon Ordnance Survey Digital Data with the permission of the controller of H.M.S.O. Crown Copyright Reserved Licence No. WU296530

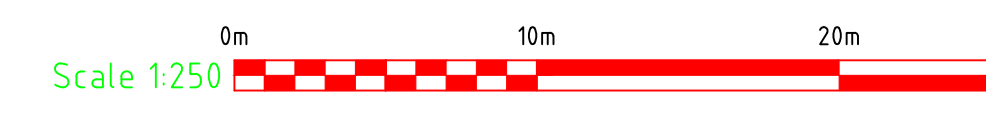

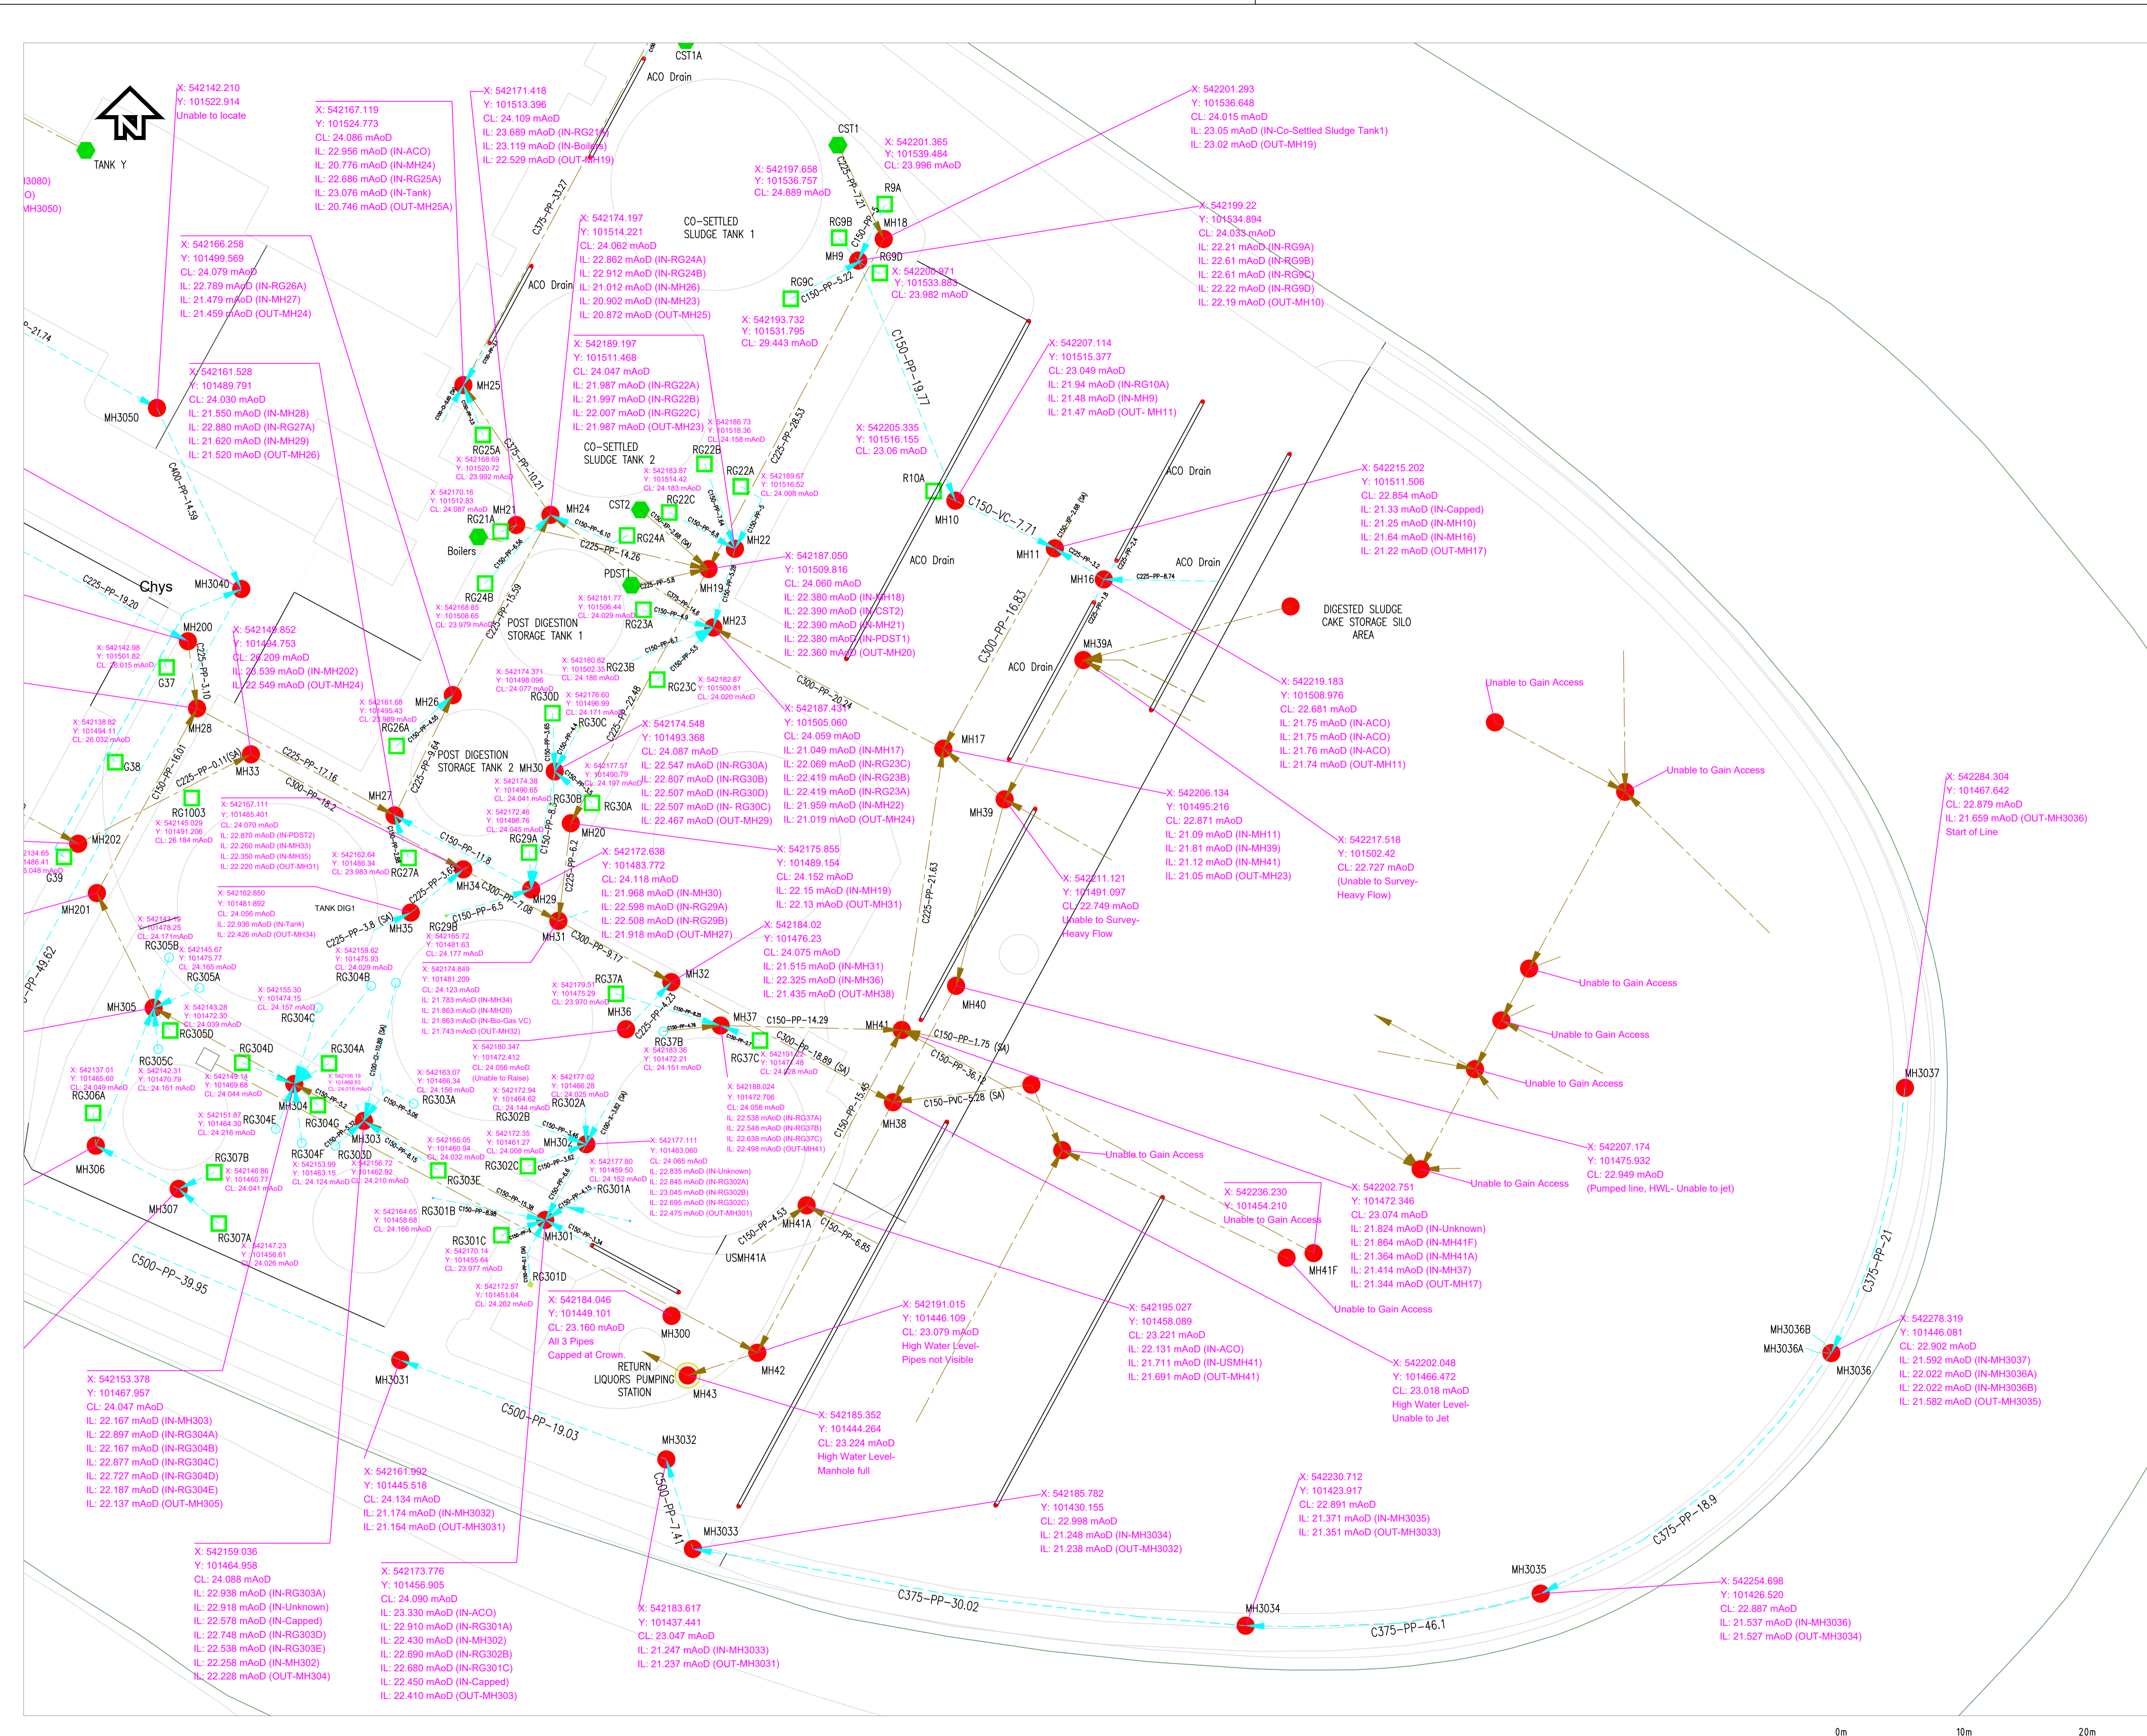


- NOTES:**
1. THIS DRAWING IS NOT TO BE SCALED
 2. ALL DIMENSIONS ARE IN MILLIMETRES UNLESS OTHERWISE STATED
 3. ALL LEVELS ARE IN METRES ABOVE ORDNANCE DATUM (NEWLYN)
 4. LEVELS AND CHAINAGES ARE TO BE CONFIRMED BEFORE ANY COMMENCEMENT OF CONSTRUCTION WORK

- LEGEND**
- FOUL/COMBINED SEWER
 - SURFACE WATER
 - RISING MAIN
 - MAINS WATER
 - GULLY WITH KNOWN GPS DETAILS
 - MANHOLE WITH KNOWN GPS DETAILS
 - ▲ PUMP STATION/WETWELL
 - ▲ OTHER SPECIAL CHAMBERS
 - INSPECTION CHAMBERS

NODE ANNOTATION:

X-X coordinate as per British National Grid EPSG 27700
 Y-Y coordinate as per British National Grid EPSG 27700
 CL-Cover Level of the Asset
 IL(IN)- Invert Level of Inlet Pipe
 IL(OUT)-Invert Level of Outlet Pipe

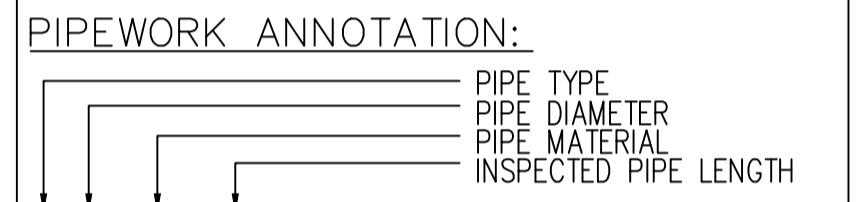

Rev.	Date	Description	Chk'd	App'd
B	13.05.22	FOR INFORMATION	SL	VM
A	11.04.08	FOR INFORMATION	AV	AV

Copyright and other intellectual property rights in this document and all related documents, drawings, etc., including calculations, is invested in Southern Water and cannot be used or reproduced for any other purpose than that for which they have been created without the express permission in writing by Southern Water.

CLIENT

Utility Services Contract
 Southern House
 Lewes Road
 Falmer, Brighton
 East Sussex, BN1 9PY
 Telephone (01273) 606786
 Fax (01273) 663536

CONTRACTOR

www.amelio-group.com
 info@amelio-group.com

CONTRACTORS DRAWING No.	AME-529-PH-0004	REVISION	B
-------------------------	-----------------	----------	---

PROJECT TITLE

PEACEHAVEN_WTW DRAINAGE


DRAWING TITLE

LAYOUT_PLAN

SCALE	LAST ACCESSED BY	DATE	SIZE
1:250	SL	13.05.22	A1
DESIGNED	CHECKED	APPROVED	DATE
	AV	AV	11.04.08
STATUS	DISCIPLINE	SWS MMS Ref. No.	MIMS
FOR INFORMATION	CIVIL		

S.W. DRAWING No.	REVISION
------------------	----------

Based upon Ordnance Survey Digital Data with the permission of the controller of H.M.S.O. Crown Copyright Reserved Licence No. WU298530

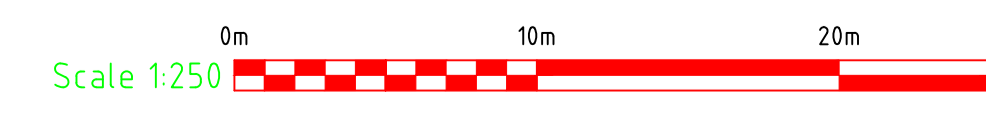

NOTES:

1. THIS DRAWING IS NOT TO BE SCALED
2. ALL DIMENSIONS ARE IN MILLIMETRES UNLESS OTHERWISE STATED
3. ALL LEVELS ARE IN METRES ABOVE ORDNANCE DATUM (NEWLYN)
4. LEVELS AND CHAINAGES ARE TO BE CONFIRMED BEFORE ANY COMMENCEMENT OF CONSTRUCTION WORK

LEGEND

- FOUL/COMBINED SEWER
- SURFACE WATER
- RISING MAIN
- MAINS WATER
- GULLY WITH KNOWN GPS DETAILS
- MANHOLE WITH KNOWN GPS DETAILS
- ▲ PUMP STATION/WETWELL
- OTHER SPECIAL CHAMBERS
- INSPECTION CHAMBERS

NODE ANNOTATION:

- X-X coordinate as per British National Grid EPSG 27700
- Y-Y coordinate as per British National Grid EPSG 27700
- CL-Cover Level of the Asset
- IL(IN)- Invert Level of Inlet Pipe
- IL(OUT)-Invert Level of Outlet Pipe

PIPEWORK ANNOTATION:

- PIPE TYPE
 - PIPE DIAMETER
 - PIPE MATERIAL
 - INSPECTED PIPE LENGTH
- C225-VC-100.00

Rev.	Date	Description	Chk'd	App'd
B	13.05.22	FOR INFORMATION	SL	VM
A	11.04.08	FOR INFORMATION	AV	AV

Copyright and other intellectual property rights in this document and all related documents, drawings, etc., including calculations, is invested in Southern Water and cannot be used or reproduced for any other purpose than that for which they have been created without the express permission in writing by Southern Water.

CLIENT



Utility Services Contract
Southern House
Lewes Road
Falmer, Brighton
East Sussex, BN1 9PY
Telephone (01273) 606766
Fax (01273) 663536

CONTRACTOR



www.amelio-group.com
info@amelio-group.com

CONTRACTORS DRAWING No.	REVISION
AME-529-PH-OV	B

PROJECT TITLE
PEACEHAVEN_WTW
DRAINAGE

DRAWING TITLE
LAYOUT_PLAN

SCALE	LAST ACCESSED BY	DATE	SIZE
1:250	SL	13.05.2022	A1
DESIGNED	CHECKED	APPROVED	DATE
	AV	AV	11.04.08
STATUS	DISCIPLINE	SWS MMS Ref. No.	
FOR INFORMATION	CIVIL	MIMS	

S.W. DRAWING No.	REVISION



Based upon Ordnance Survey Digital Data with the permission of the controller of H.M.S.O. Crown Copyright Reserved Licence No. WU296530