

NOTES

- DO NOT SCALE FROM THIS DRAWING. ALL DIMENSIONS MUST BE CHECKED/VERIFIED ON SITE. IF IN DOUBT, ASK.
- THIS DRAWING IS TO BE READ IN CONJUNCTION WITH ALL RELEVANT CCTV DOCUMENTATION.
- ALL DIMENSIONS AND LEVELS IN METRES UNLESS NOTED OTHERWISE.
- PIPE RUNS ARE ASSUMED STRAIGHT BETWEEN CHAMBERS UNLESS OTHERWISE INDICATED.
- ALL UTILITIES ARE UNDERGROUND EXCEPT WHERE INDICATED.
- PLEASE NOTE THAT THE MARKERS 'A', 'B', & 'C' HAVE BEEN USED THROUGHOUT. THESE ARE PIPES THAT CAN NOT BE PROVEN BUT HAVE BEEN SURVEYED AND RELATE TO A SECTION WITHIN THE WINCAN REPORT. THE PLAN AND REPORT MUST BE VIEWED IN CONJUNCTION WITH EACH OTHER.

ABBREVIATIONS

- WV - Wet Well
- RG - Road Gully
- DI - Oil Interceptor
- AC - ACO Drain
- DF - Over Flow
- UL - Unable to locate
- OF - Outfall
- RWP - Rainwater pipe

DRAINAGE/CCTV SURVEY LEGEND

- MANHOLE
- GULLY
- SURVEYED SURFACE SEWER
- SURVEYED COMBINED SEWER
- UNSURVEYED SEWER

Rev	Date	Details of issue / revision	Drw	Rev

ISSUES & REVISIONS



Head Office: Dickens House, Old Stowmarket Road, Woodpe, Bury St Edmunds, Suffolk IP30 9DS
 Essex Office: 230 Old London Road, Marks Tey, Colchester, Essex CO3 1EN
 Lincoln Office: Unit 4, Boundary Lane Enterprise Park, South Hykeham, Lincoln LN5 9NL
 Manchester Office: Unit 10 Hartman Drive, North Bank Industrial Estate, Islam, Manchester M14 5GJ
 Norfolk Office: Green Road, Yaxham Road Industrial Estate, Dereham, Norfolk NR20 3TG

Client
 Southern Water Services Ltd
 Brian Maynard
 Southern House
 Yeoman Road
 Durrington
 West Sussex
 BN13 3NX


Project Title
 Southern Water Services Ltd
 Brian Maynard
 East Worthing WWTW
 Western Road
 East Worthing
 West Sussex
 BN15 8SB

Drawing Title
 Drainage system investigation.

Scale	NTS	Drawn	JS
Size	A1	Reviewed	BN

Drawing Status
EXISTING

Drawing No.	Revision
IWJS - 134392(3)	1

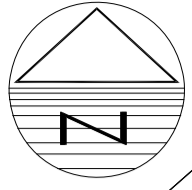

NOTES

- DO NOT SCALE FROM THIS DRAWING. ALL DIMENSIONS MUST BE CHECKED/VERIFIED ON SITE. IF IN DOUBT, ASK.
- THIS DRAWING IS TO BE READ IN CONJUNCTION WITH ALL RELEVANT CCTV DOCUMENTATION.
- ALL DIMENSIONS AND LEVELS IN METRES UNLESS NOTED OTHERWISE.
- PIPE RUNS ARE ASSUMED STRAIGHT BETWEEN CHAMBERS UNLESS OTHERWISE INDICATED.
- ALL UTILITIES ARE UNDERGROUND EXCEPT WHERE INDICATED.
- PLEASE NOTE THAT THE MARKERS 'A', 'B', & 'C' HAVE BEEN USED THROUGHOUT. THESE ARE PIPES THAT CAN NOT BE PROVEN BUT HAVE BEEN SURVEYED AND RELATE TO A SECTION WITHIN THE WINCAN REPORT. THE PLAN AND REPORT MUST BE VIEWED IN CONJUNCTION WITH EACH OTHER.

ABBREVIATIONS

- WV - Wet Well
- RG - Road Gully
- DI - Oil Interceptor
- AC - ACO Drain
- DVF - Over Flow
- UTL - Unable to locate
- DF - Outfall
- RWP - Rainwater pipe

DRAINAGE/CCTV SURVEY LEGEND

- MANHOLE
- GULLY
- SURVEYED SURFACE SEWER
- SURVEYED COMBINED SEWER
- UNSURVEYED SEWER

Rev	Date	Details of issue / revision	Drw	Rev

ISSUES & REVISIONS



Head Office: Dickens House, Old Stowmarket Road, Woolpe, Bury St Edmunds, Suffolk IP30 9DS
 Essex Office: 230 Old London Road, Marks Tey, Colchester, Essex CO3 1EN
 Lincoln Office: Unit 4, Boundary Lane Enterprise Park, South Hykeham, Lincoln LN5 9NL
 Manchester Office: Unit 10 Huntsman Drive, North Bank Industrial Estate, Ince, Manchester M44 5GJ
 Norfolk Office: Green Road, Yaxham Road Industrial Estate, Dereham, Norfolk NR20 3TG

Client
Southern Water Services Ltd
Brian Maynard
Southern House
Yeoman Road
Durrington
West Sussex
BN13 3NX


Project Title
Southern Water Services Ltd
Brian Maynard
East Worthing WWTW
Western Road
East Worthing
West Sussex
BN15 8SB


Drawing Title
Drainage system investigation.

Scale	NTS	Drawn	JS
Size	A1	Reviewed	BN

Drawing Status
EXISTING

Drawing No.	Revision
IWJS - 134392(2)	1

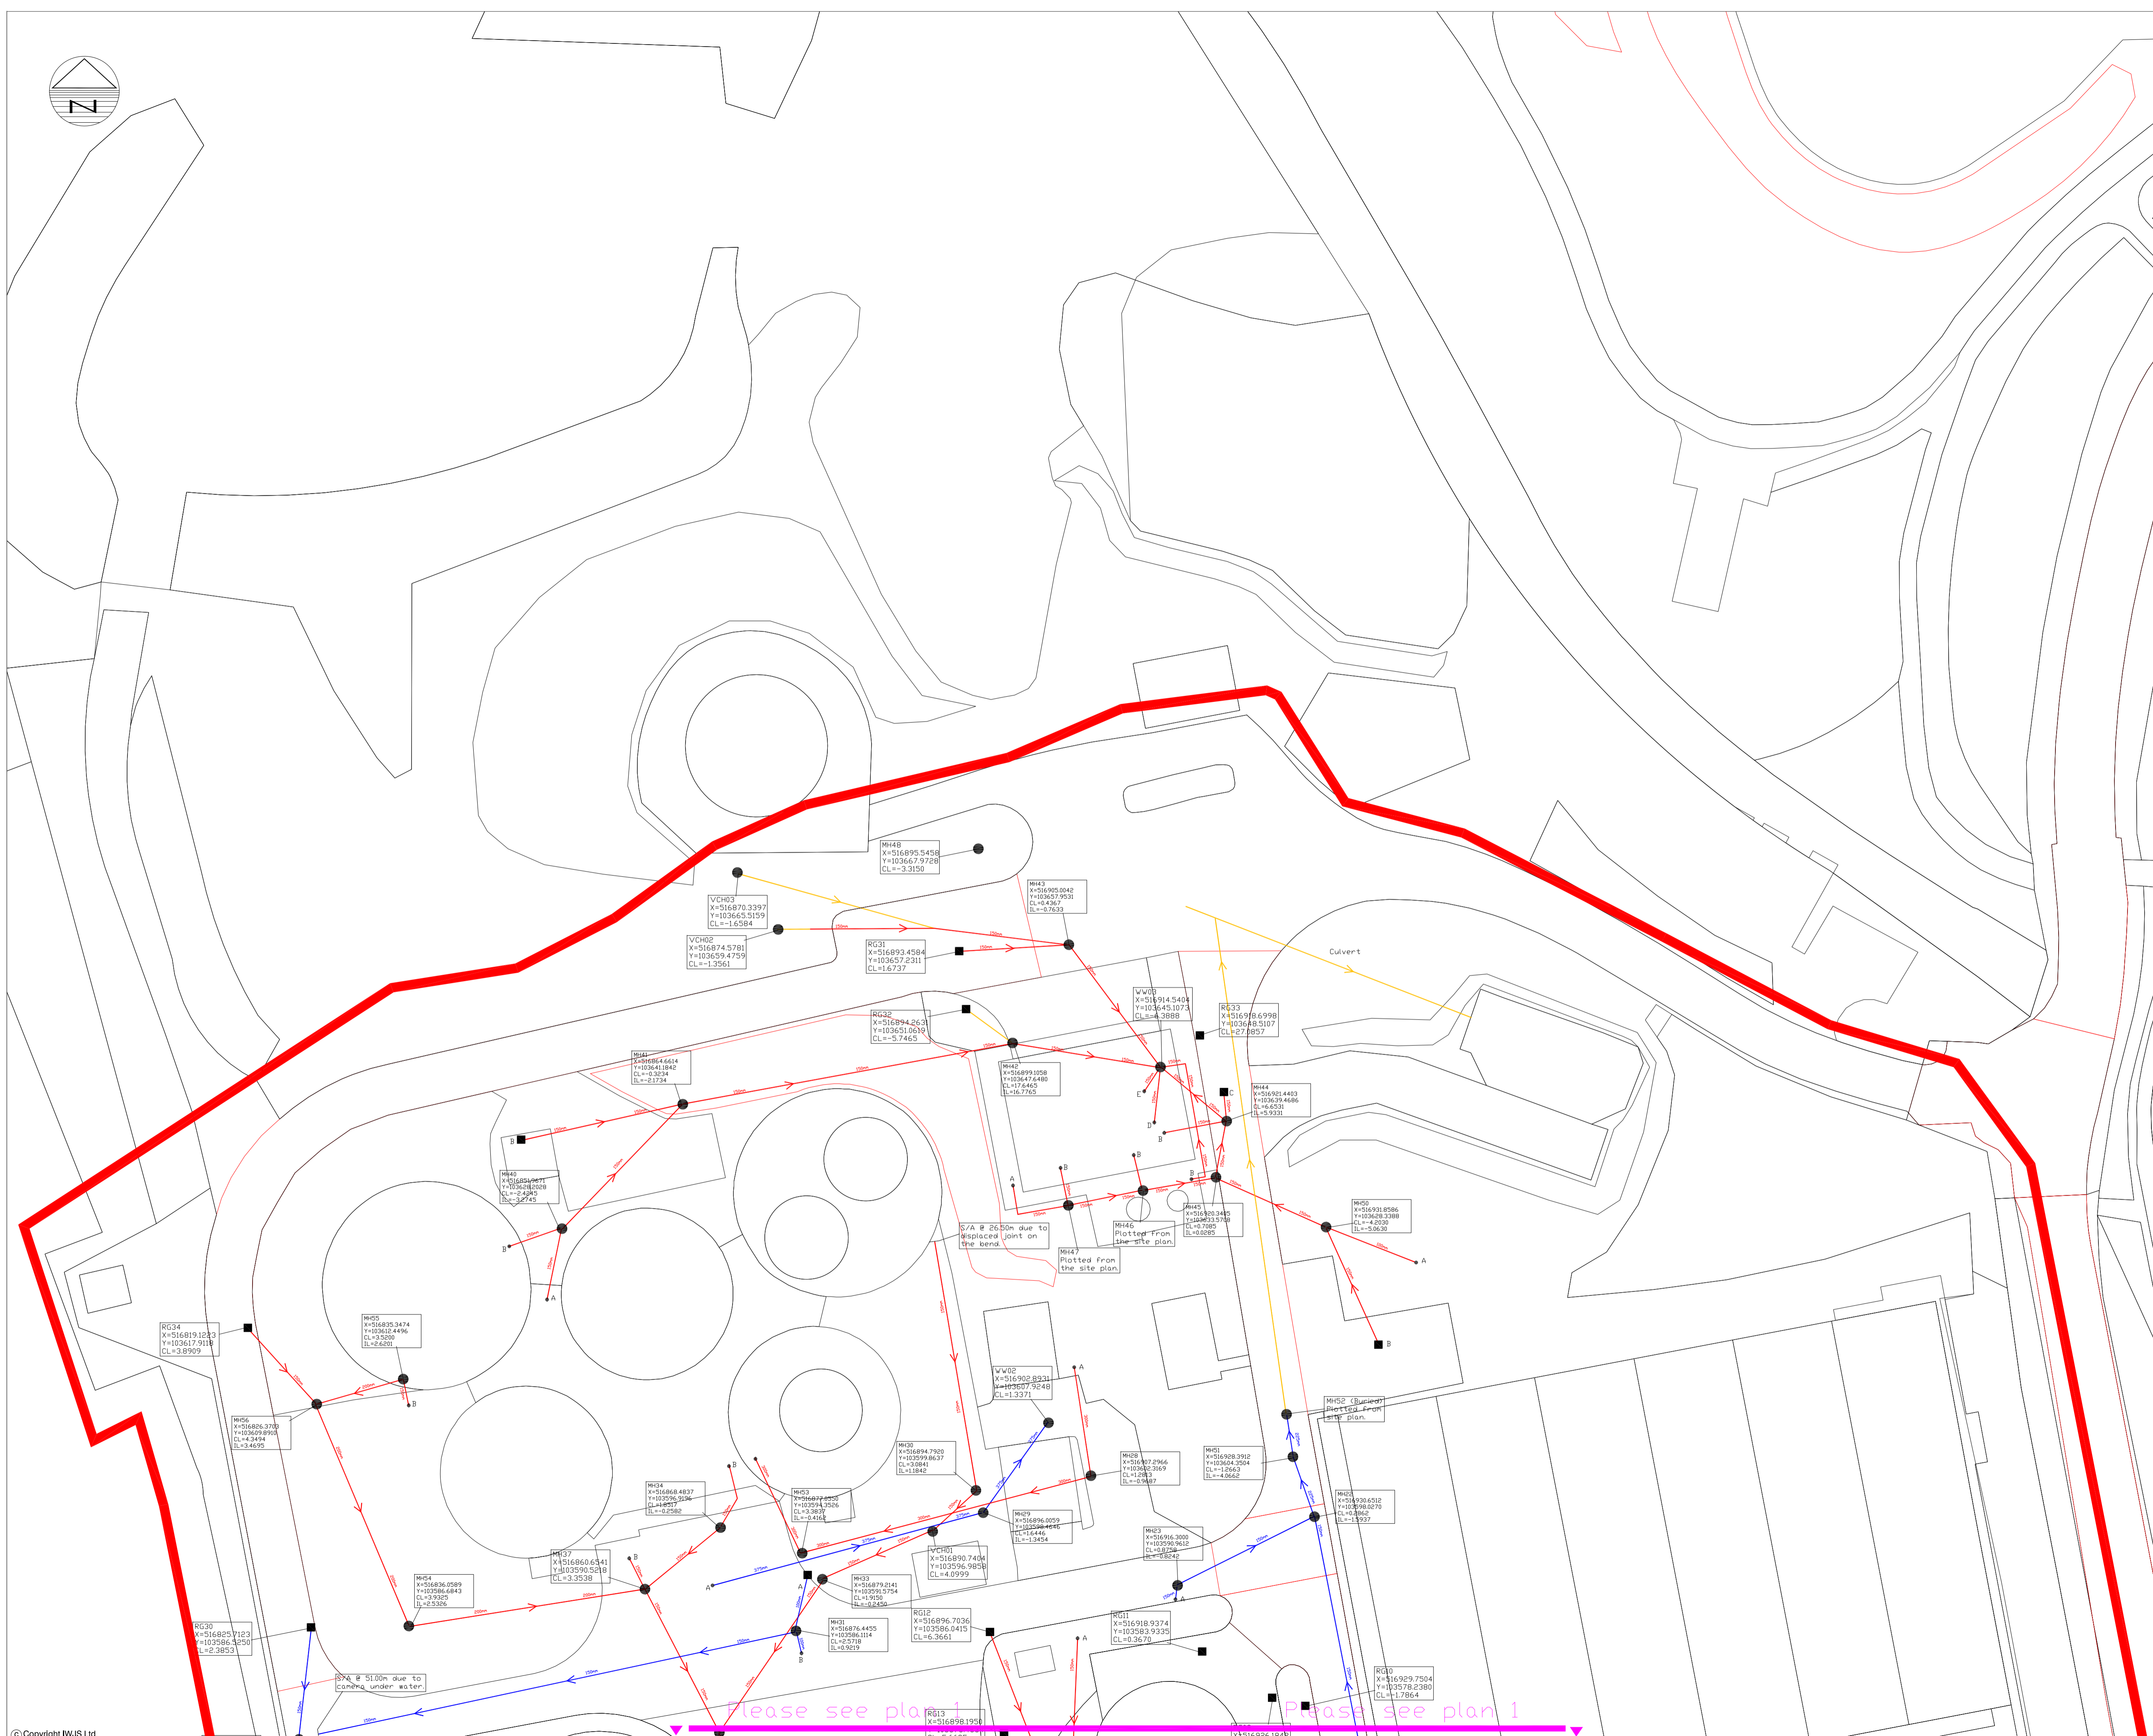

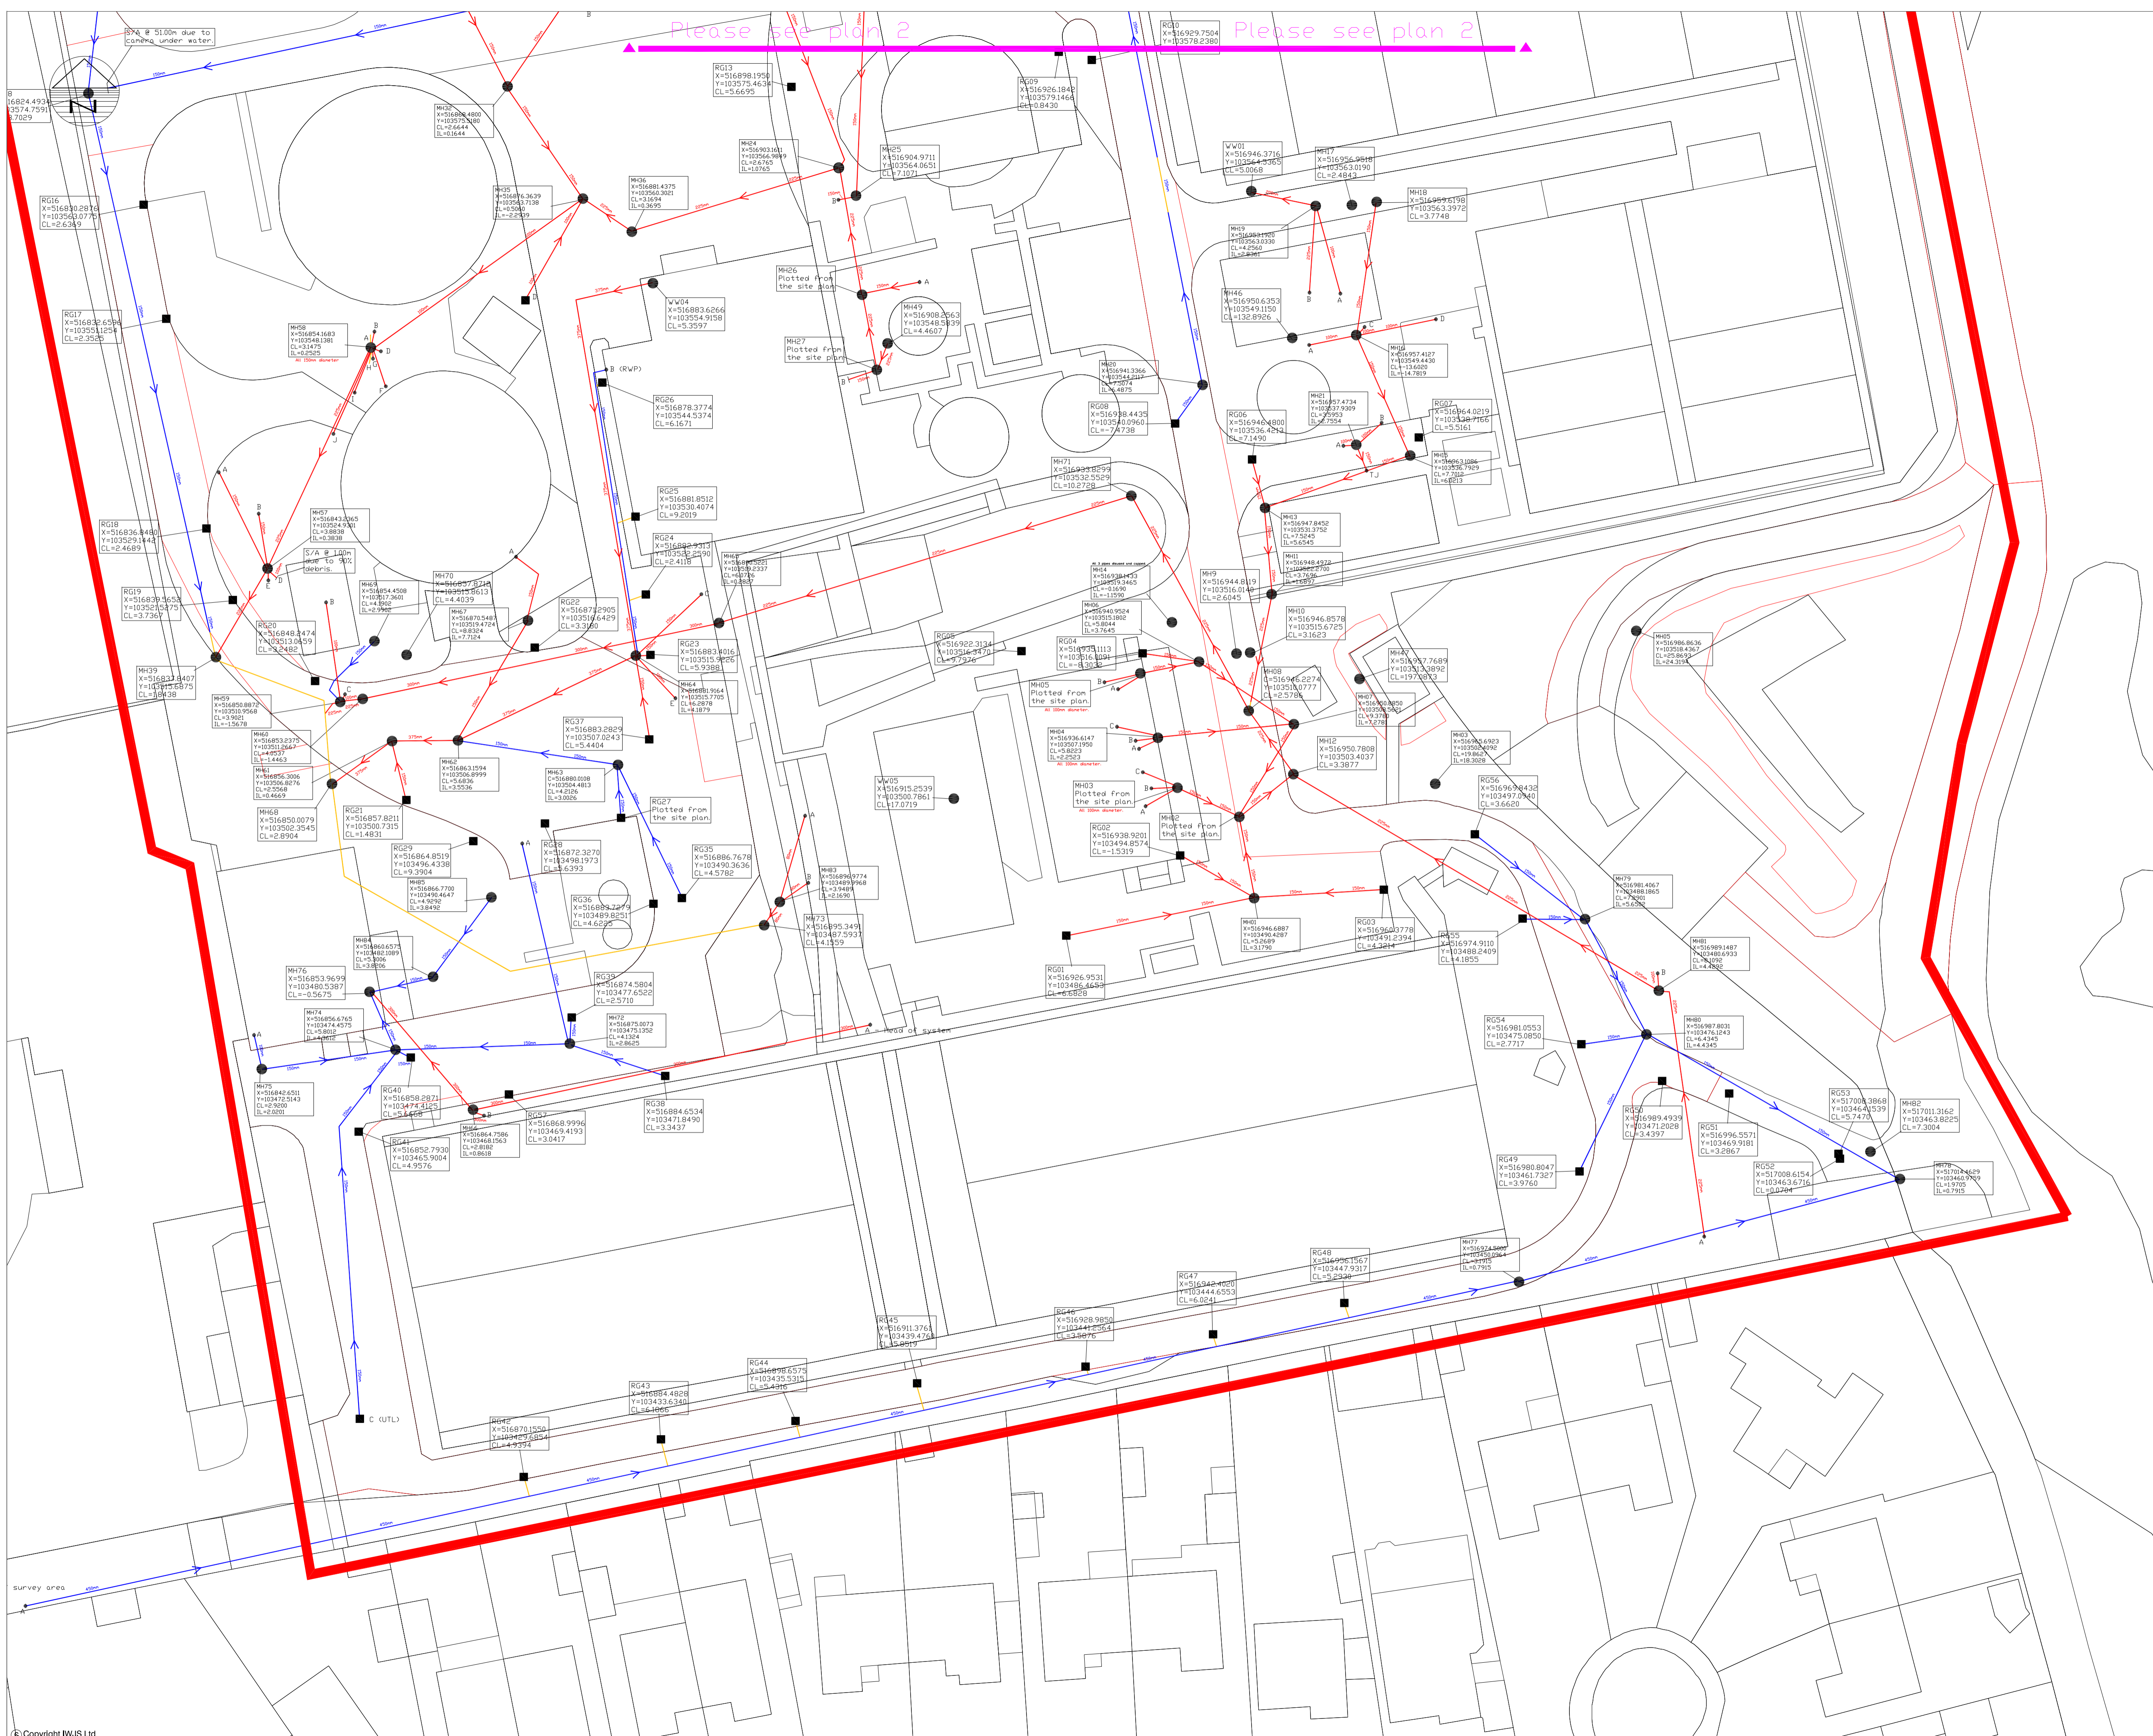

- NOTES
- DO NOT SCALE FROM THIS DRAWING. ALL DIMENSIONS MUST BE CHECKED/VERIFIED ON SITE. IF IN DOUBT, ASK.
 - THIS DRAWING IS TO BE READ IN CONJUNCTION WITH ALL RELEVANT CCTV DOCUMENTATION.
 - ALL DIMENSIONS AND LEVELS IN METRES UNLESS NOTED OTHERWISE.
 - PIPE RUNS ARE ASSUMED STRAIGHT BETWEEN CHAMBERS UNLESS OTHERWISE INDICATED.
 - ALL UTILITIES ARE UNDERGROUND EXCEPT WHERE INDICATED.
 - PLEASE NOTE THAT THE MARKERS 'A', 'B', & 'C' HAVE BEEN USED THROUGHOUT. THESE ARE PIPES THAT CAN NOT BE PROVEN BUT HAVE BEEN SURVEYED AND RELATE TO A SECTION WITHIN THE WINCAN REPORT. THE PLAN AND REPORT MUST BE VIEWED IN CONJUNCTION WITH EACH OTHER.

ABBREVIATIONS

WV	- Wet Well
RG	- Road Gully
DI	- Oil Interceptor
AC	- ACO Drain
DVF	- Diver Flow
UTL	- Unable to locate
OF	- Outfall
RWP	- Rainwater pipe

DRAINAGE/CCTV SURVEY LEGEND

●	MANHOLE
■	GULLY
—	SURVEYED SURFACE SEWER
—	SURVEYED COMBINED SEWER
—	UNSURVEYED SEWER

Rev	Date	Details of issue / revision	Drw	Rev

ISSUES & REVISIONS

Head Office: Dickens House, Old Stowmarket Road, Woolpoor, Bury St Edmunds, Suffolk IP30 9DS
 Essex Office: 230 Old London Road, Marks Tey, Colchester, Essex CO8 1BN
 Lincoln Office: Unit 4, Boundary Lane Enterprise Park, South Hykeham, Lincoln LN5 5NL
 Manchester Office: Unit 10 Huntsman Drive, North Bank Industrial Estate, Ince, Manchester M44 5GJ
 Norfolk Office: Green Road, Yaxham Road Industrial Estate, Dereham, Norfolk NR20 3TG

Client
Southern Water Services Ltd
Brian Maynard
Southern House
Yeoman Road
Durrington
West Sussex
BN13 3NX

Project Title
Southern Water Services Ltd
Brian Maynard
East Worthing WWTW
Western Road
East Worthing
West Sussex
BN15 8SB

Drawing Title
Drainage system
investigation.

Scale	NTS	Drawn	JS
Size	A1	Reviewed	BN

Drawing Status
EXISTING

Drawing No.	IWJS - 134392	Revision	1
-------------	----------------------	----------	----------