



ALL INFORMATION ON THIS DRAWING IS INDICATIVE ONLY, AND MAY BE SUBJECT TO FURTHER DESIGN DEVELOPMENT.  
DO NOT SCALE

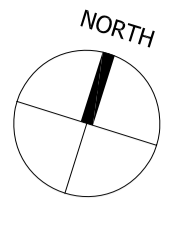

- KEY
- INSTALLATION BOUNDARY
  - A1 POINT SOURCE EMISSIONS TO AIR
  - A2 POINT SOURCE EMISSIONS TO AIR
  - W1 EMISSIONS TO WATER (UNCONTAMINATED SURFACE WATER)

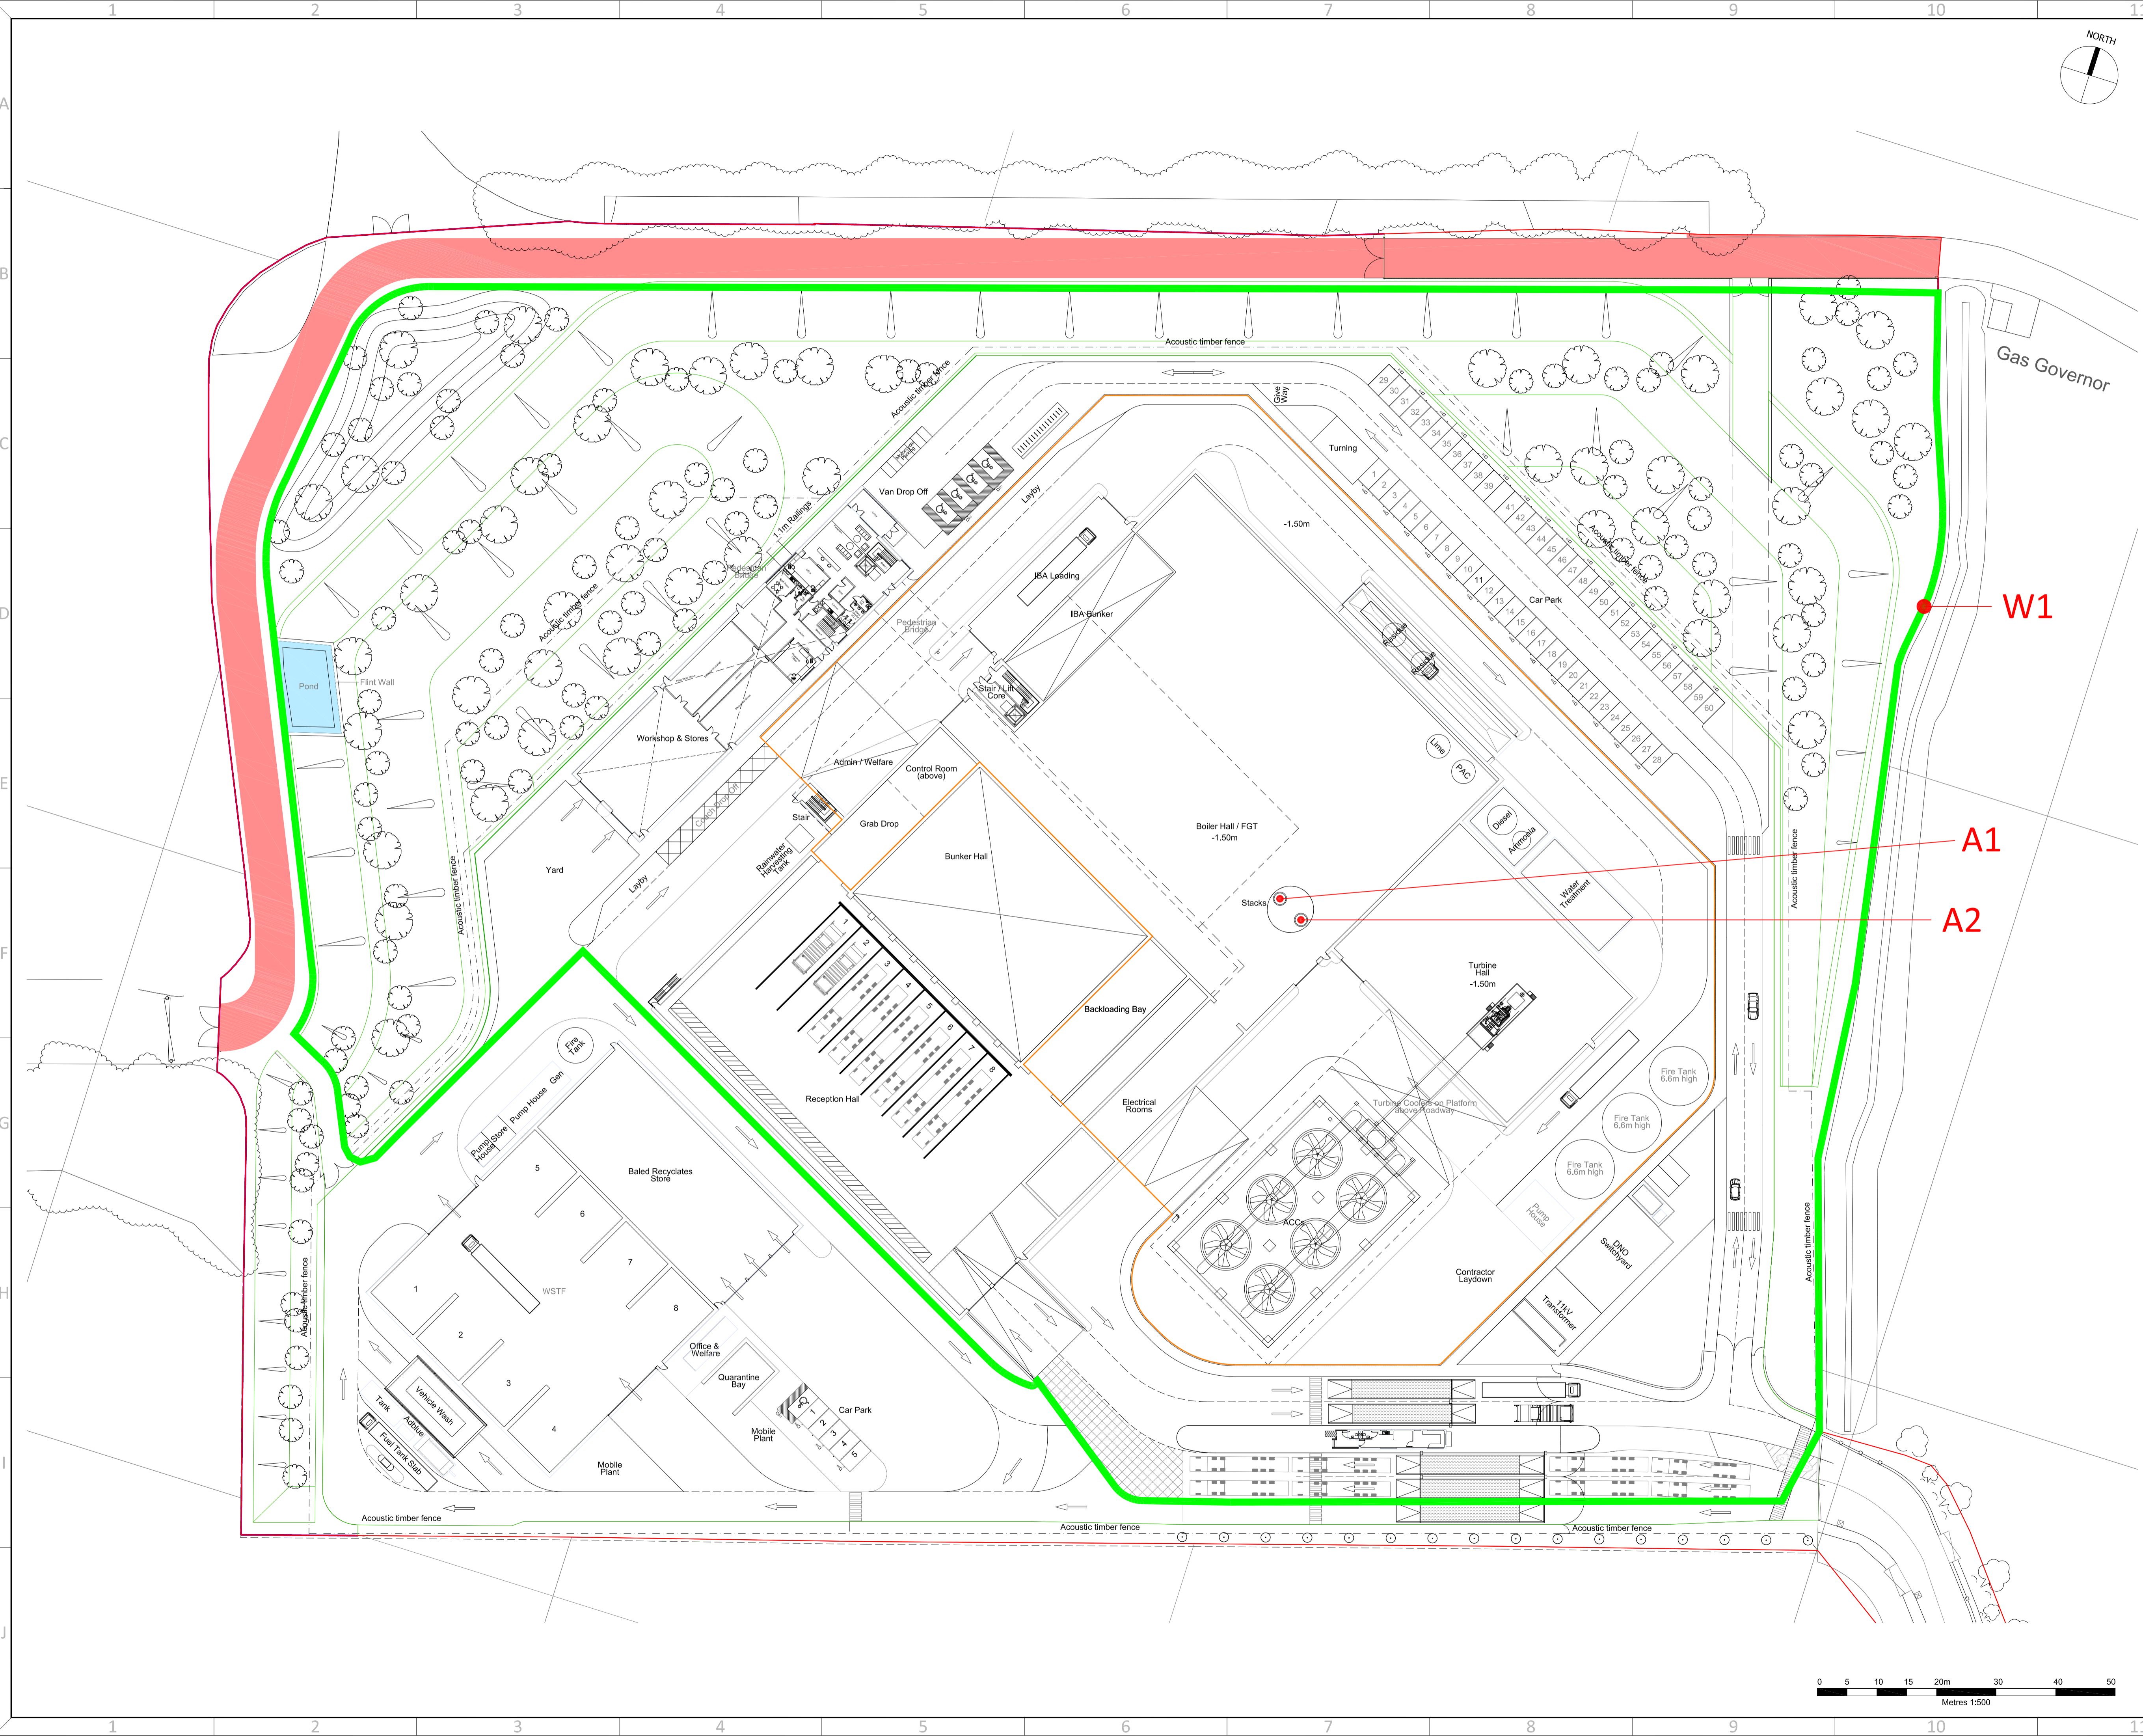

R3.0	SITE LAYOUT AMENDED	AO	KLH	JRS	09.04.21
R2.0	SITE LAYOUT AMENDED	AO	KLH	JRS	26.01.21
R1.0	PRELIMINARY	AO	KLH	JRS	17.12.20
R0.0	PRELIMINARY	AO	KLH	JRS	15.12.20
REV.	DETAILS OF REVISION	DRAWN	CHKD	APR	DATE

**FICHTNER**  
CONSULTING ENGINEERS LIMITED  
Kingsgate, Wellington Road North,  
Stockport, Cheshire, SK4 1LW, UK Tel:  
0161 476 0032  
Website: www.fichtner.co.uk

CLIENT: **FORD eFw Ltd**

SITE: **FORD CIRCULAR TECHNOLOGY PARK**

PROJECT: **EP APPLICATION RESUBMISSION**

TITLE: **EMISSION POINTS - ERF**

DRAWING STATUS:	PRELIMINARY				
DRAWN BY:	AO	DATE:	15.12.20		
CHECKED BY:	KLH	DATE:	15.12.20		
APPROVED BY:	JRS	DATE:	15.12.20		
FILENAME:	S2881-8000-0005A01 EMISSION POINTS - ERF R3.0				
OFFICE OF ISSUE:	STOCKPORT				
SHEET SIZE:	A1	SCALE:	1:500		
DRAWING No.:	<b>S2881-8000-0005</b>				REVISION:
	Sheet 1 of 1				<b>R3.0</b>

