

Title: CROSS SECTIONS			
Drawing No: 2763/772/04			
Client: Bristol & Avon Ltd			
Site: Land at Hallen, off Severn Road, Avonmouth			
Scale: Cross Sections - 1:400			
Date: 27 November 2013		Printed At: A0	
Revised:	Drawn By: RS	Checked:	
Rev No: 2763	Client No: 772		

KEY (Sections):

Existing ground profile

Proposed ground profile

Fill required


Notes:

Sections are relative to metres Above Ordnance Datum (MAOD).


Chainage distances given in metres.

See Drawing No. 2763/772/03 for details of the cross section locations for both existing and proposed ground levels.


Revision Details:		
Rev:	Revisions:	Date:
-	Initial drawing	27/11/13

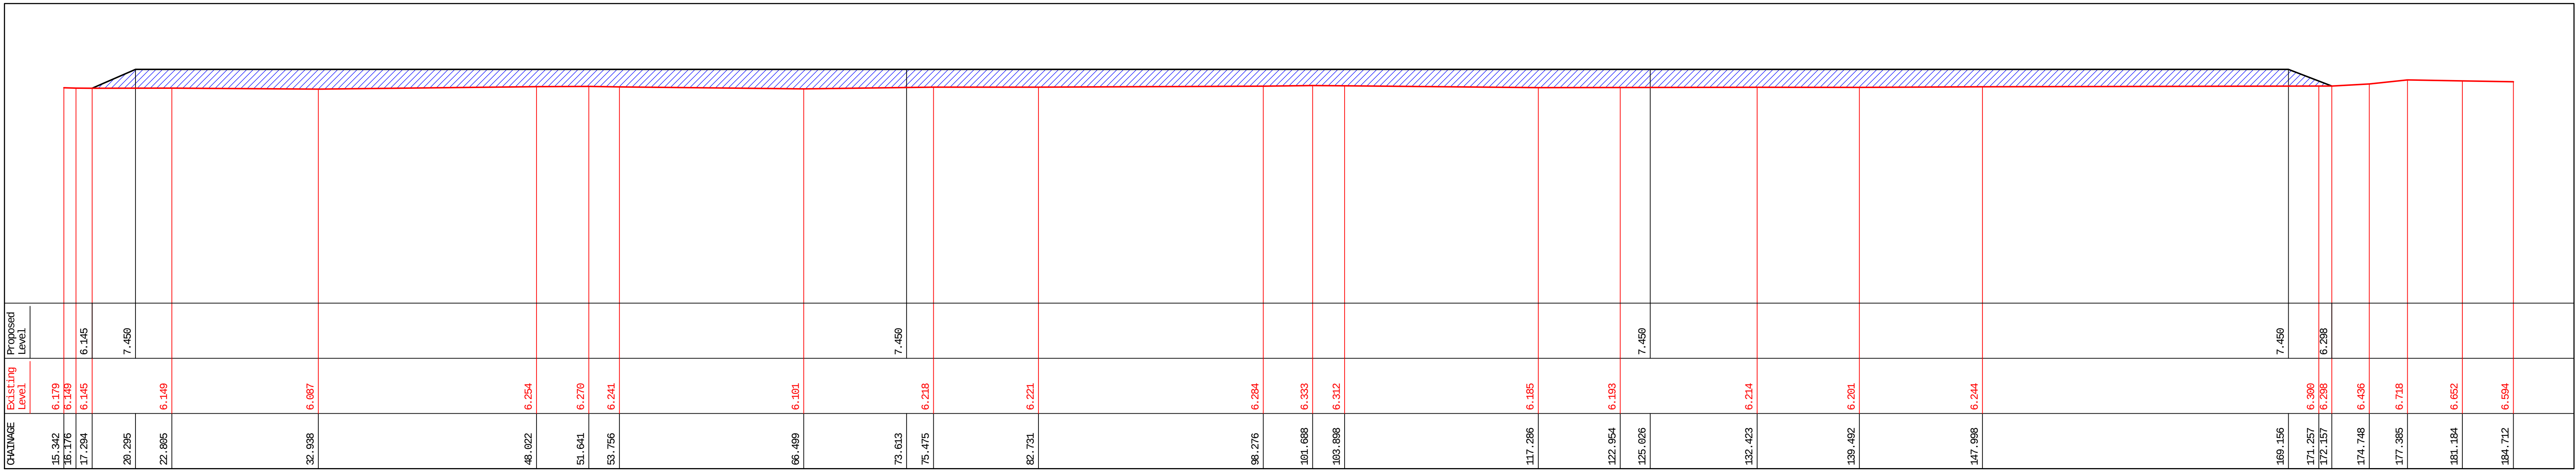

CROSS SECTION A

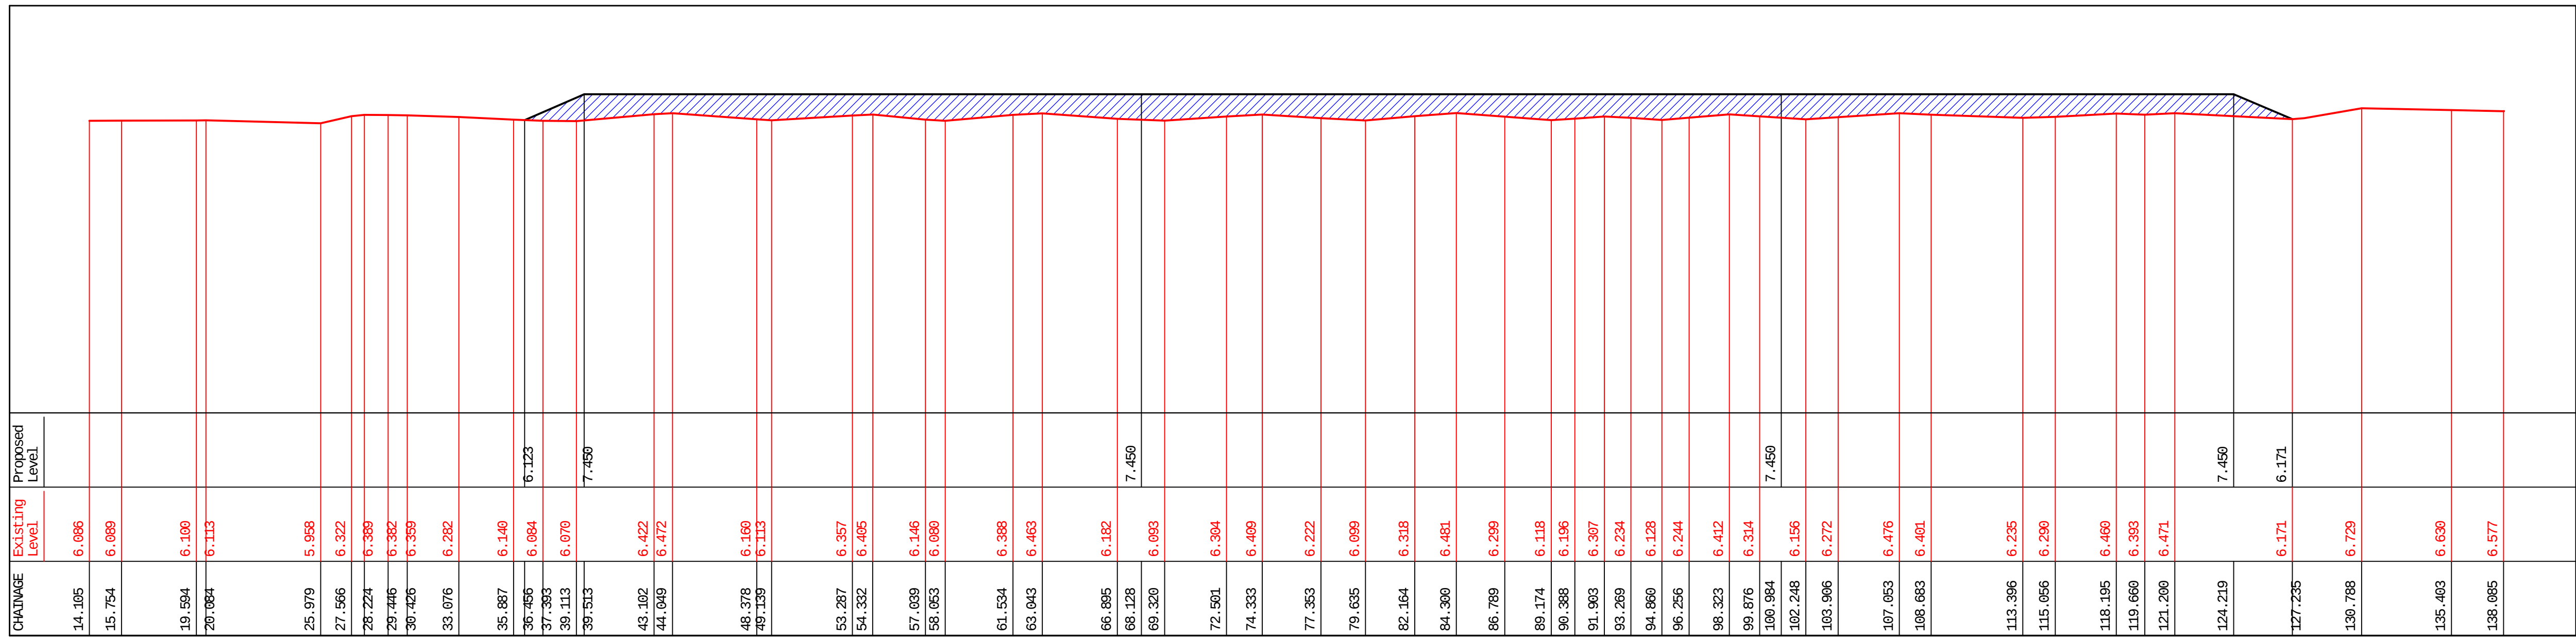

CROSS SECTION B

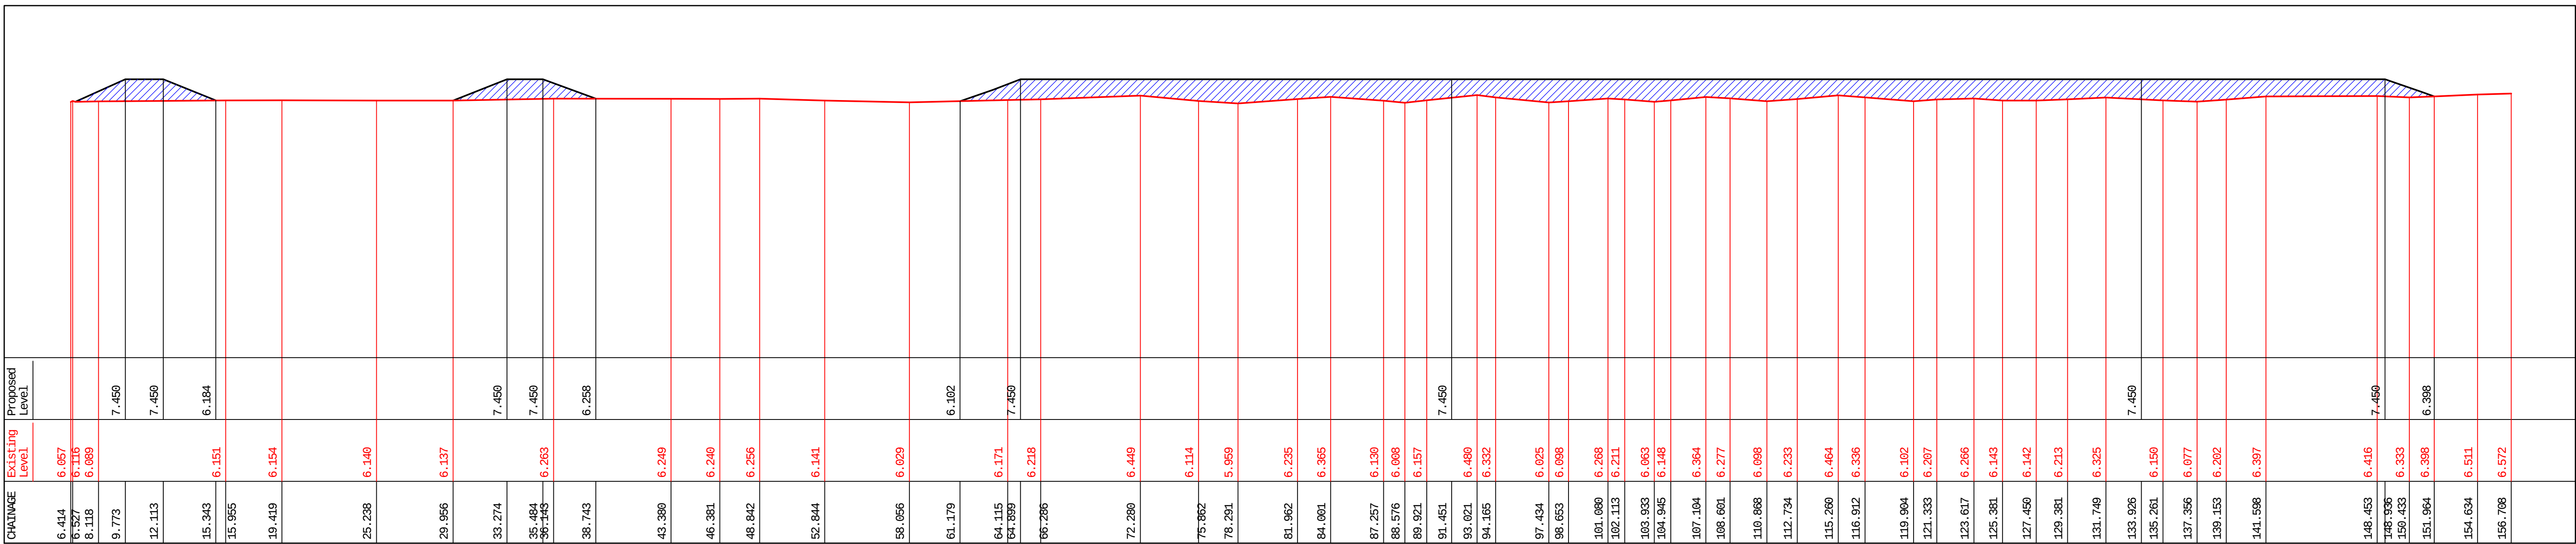

CROSS SECTION C