


Notes:

Legend:

- Proposed Concrete Hardstanding
- Proposed Tarmac
- Compacted Stone
- Proposed Gravel Surfacing
- Existing Surface Water Drainage
- Existing Foul Water Drainage
- Existing Drainage/ Service to be removed
- Proposed Surface Water Drainage
- Proposed Foul Water Drainage
- Proposed Filter Trench Drainage
- Proposed Vent Pipe Ducting
- Proposed Water Main
- Waste Transfer Station Environmental Permit Boundary

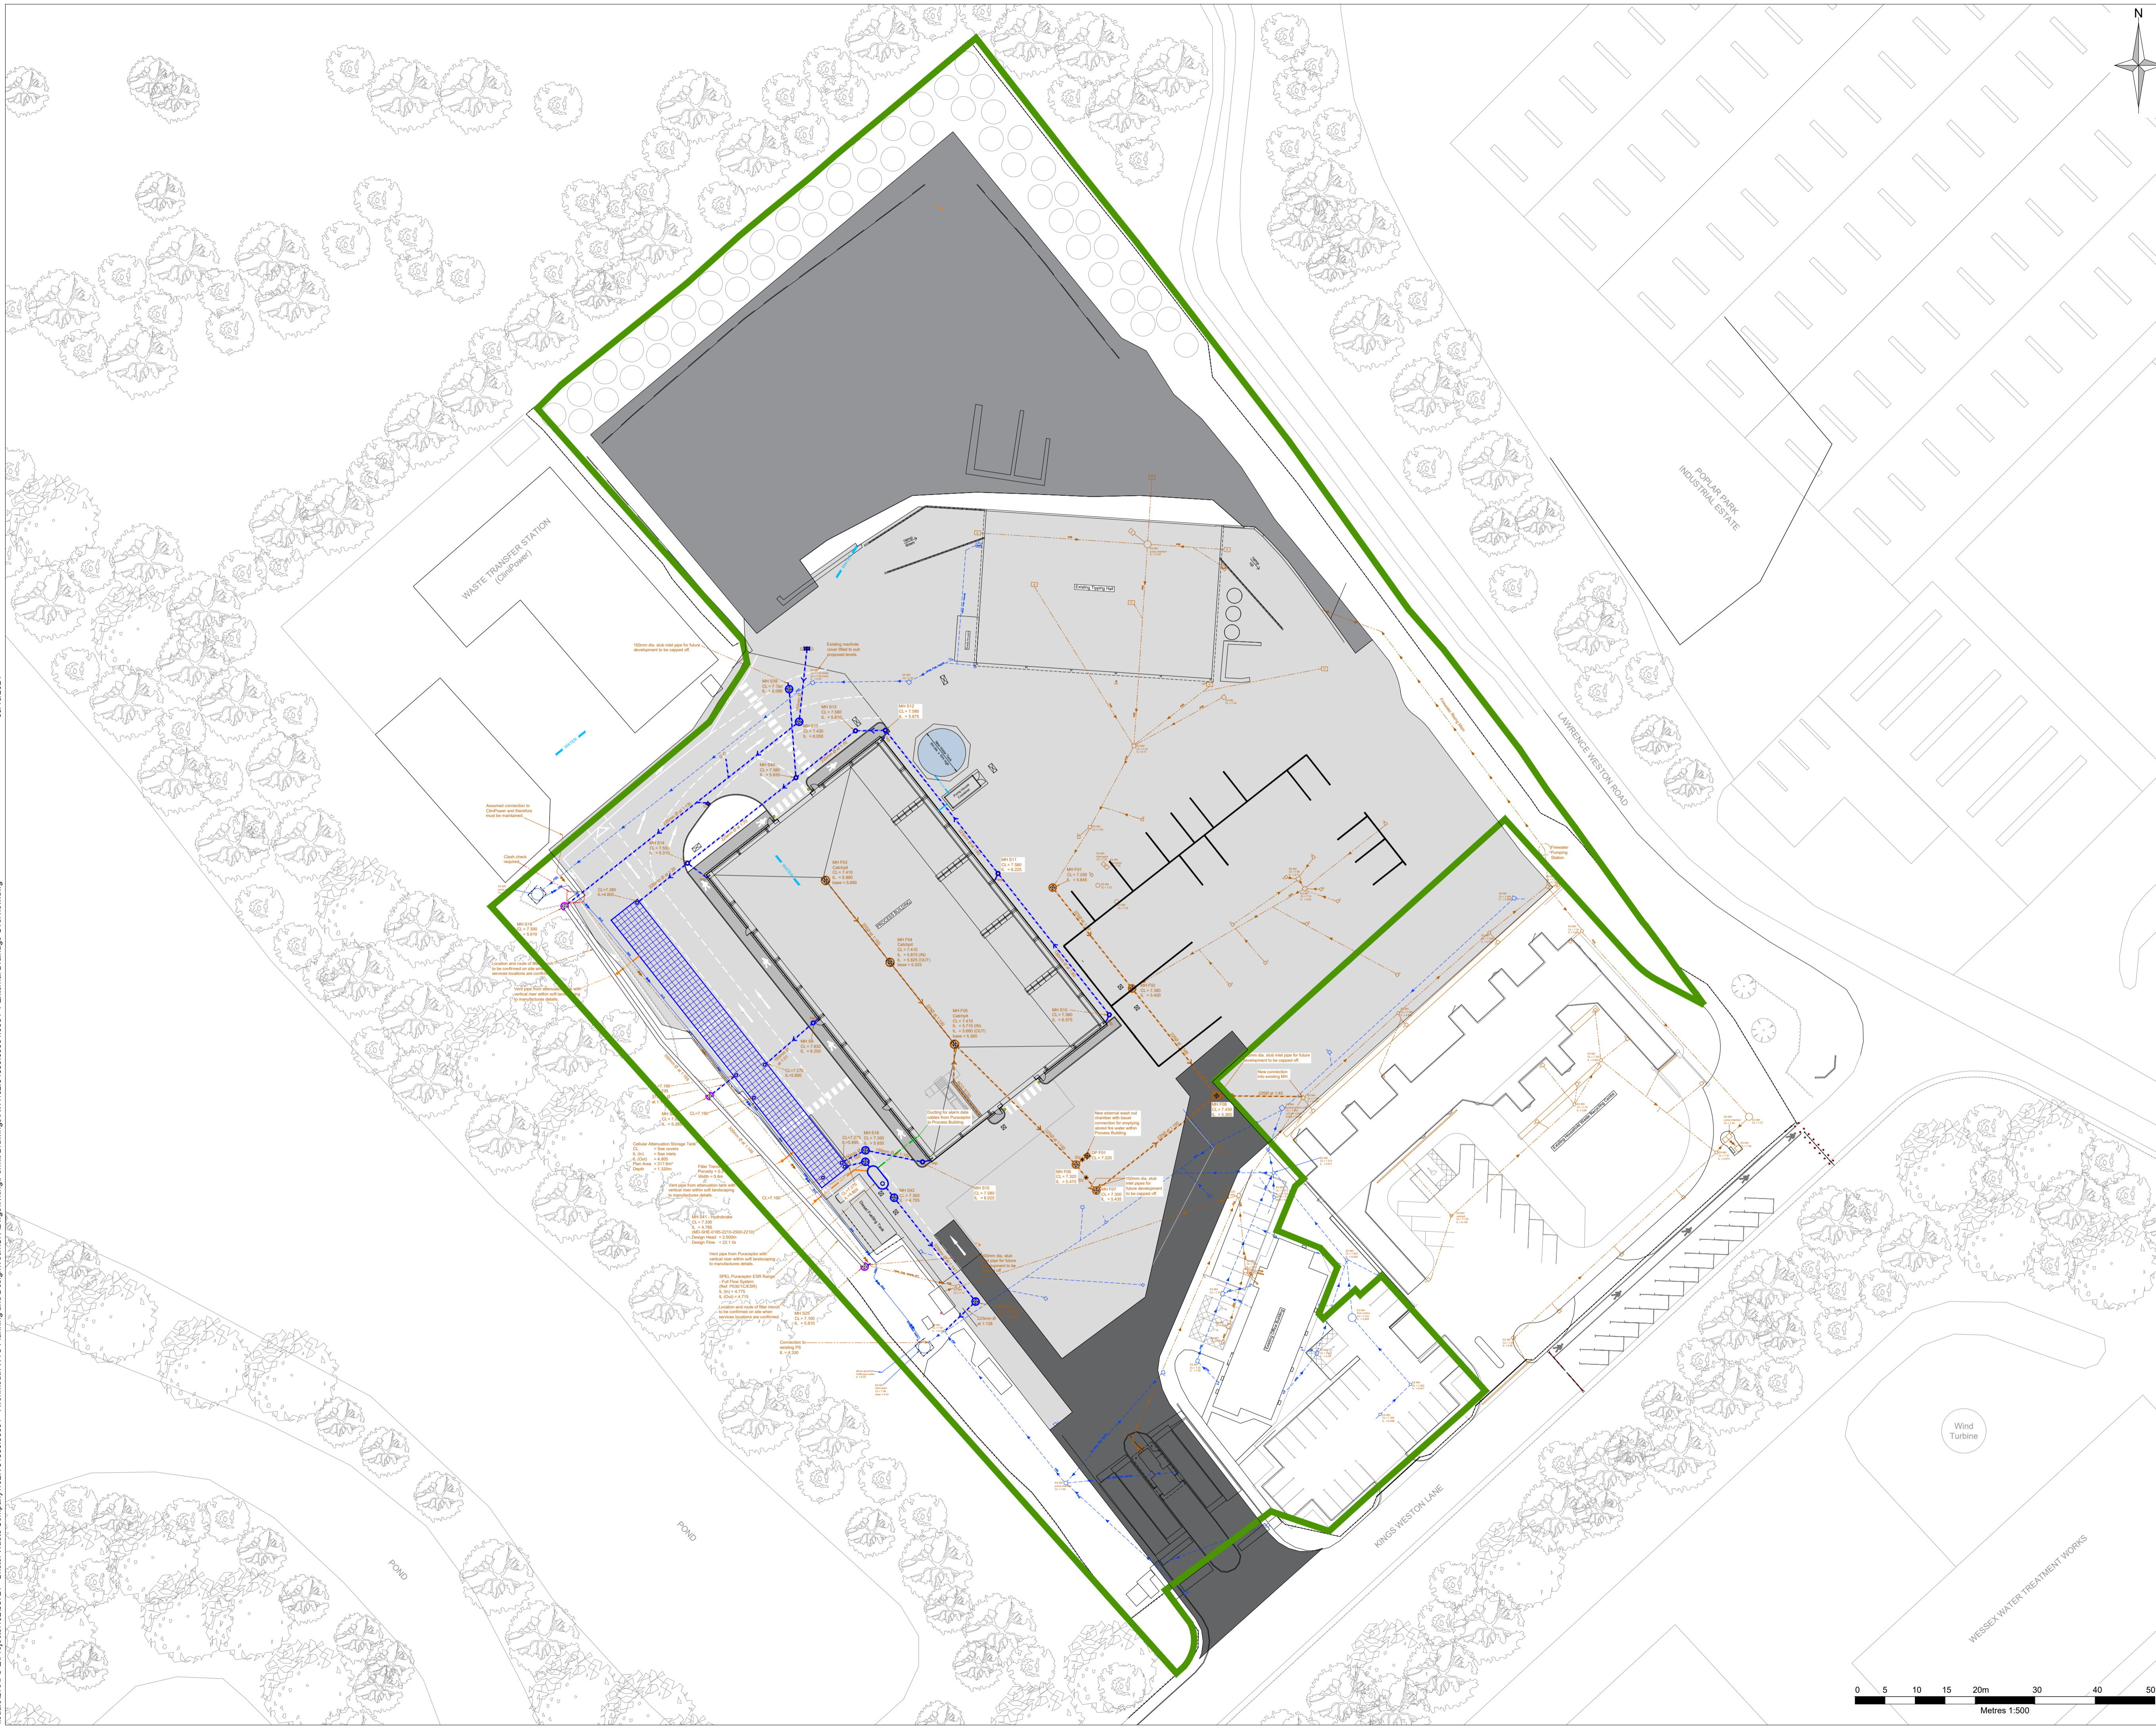

1	Extent of hardstanding amended.	SEP 24	DH	DP	HK
Rev	Amendments	Date	By	Chk	Auth

SLR
www.slrconsulting.com

Drawing Status & Suitability Code
PERMITTING

Client
BRISTOL waste

Project
AVONMOUTH WASTE TRANSFER STATION

Drawing Title
EXTERNAL DRAINAGE OVERVIEW

Scale 1:500	Drawn TS	Checked HK	Authorised HK
Designed TS	Date OCT 23	Date OCT 23	Date OCT 23
Drawing Number DRAWING 006			Rev P1



03/10/2024
\\nauf6\BRAF5-EP\Projects\402\54839\0001 - Avonmouth WTS Planning and Design\Tech\DWG\Drawings\Permit Drawings\402_54839_0001_P1_External Drainage Overview.dwg