


ALL INFORMATION ON THIS DRAWING IS INDICATIVE ONLY, AND  
MAY BE SUBJECT TO  
FURTHER DESIGN DEVELOPMENT.  
DO NOT SCALE

NOTES:  
— INSTALLATION  
BOUNDARY

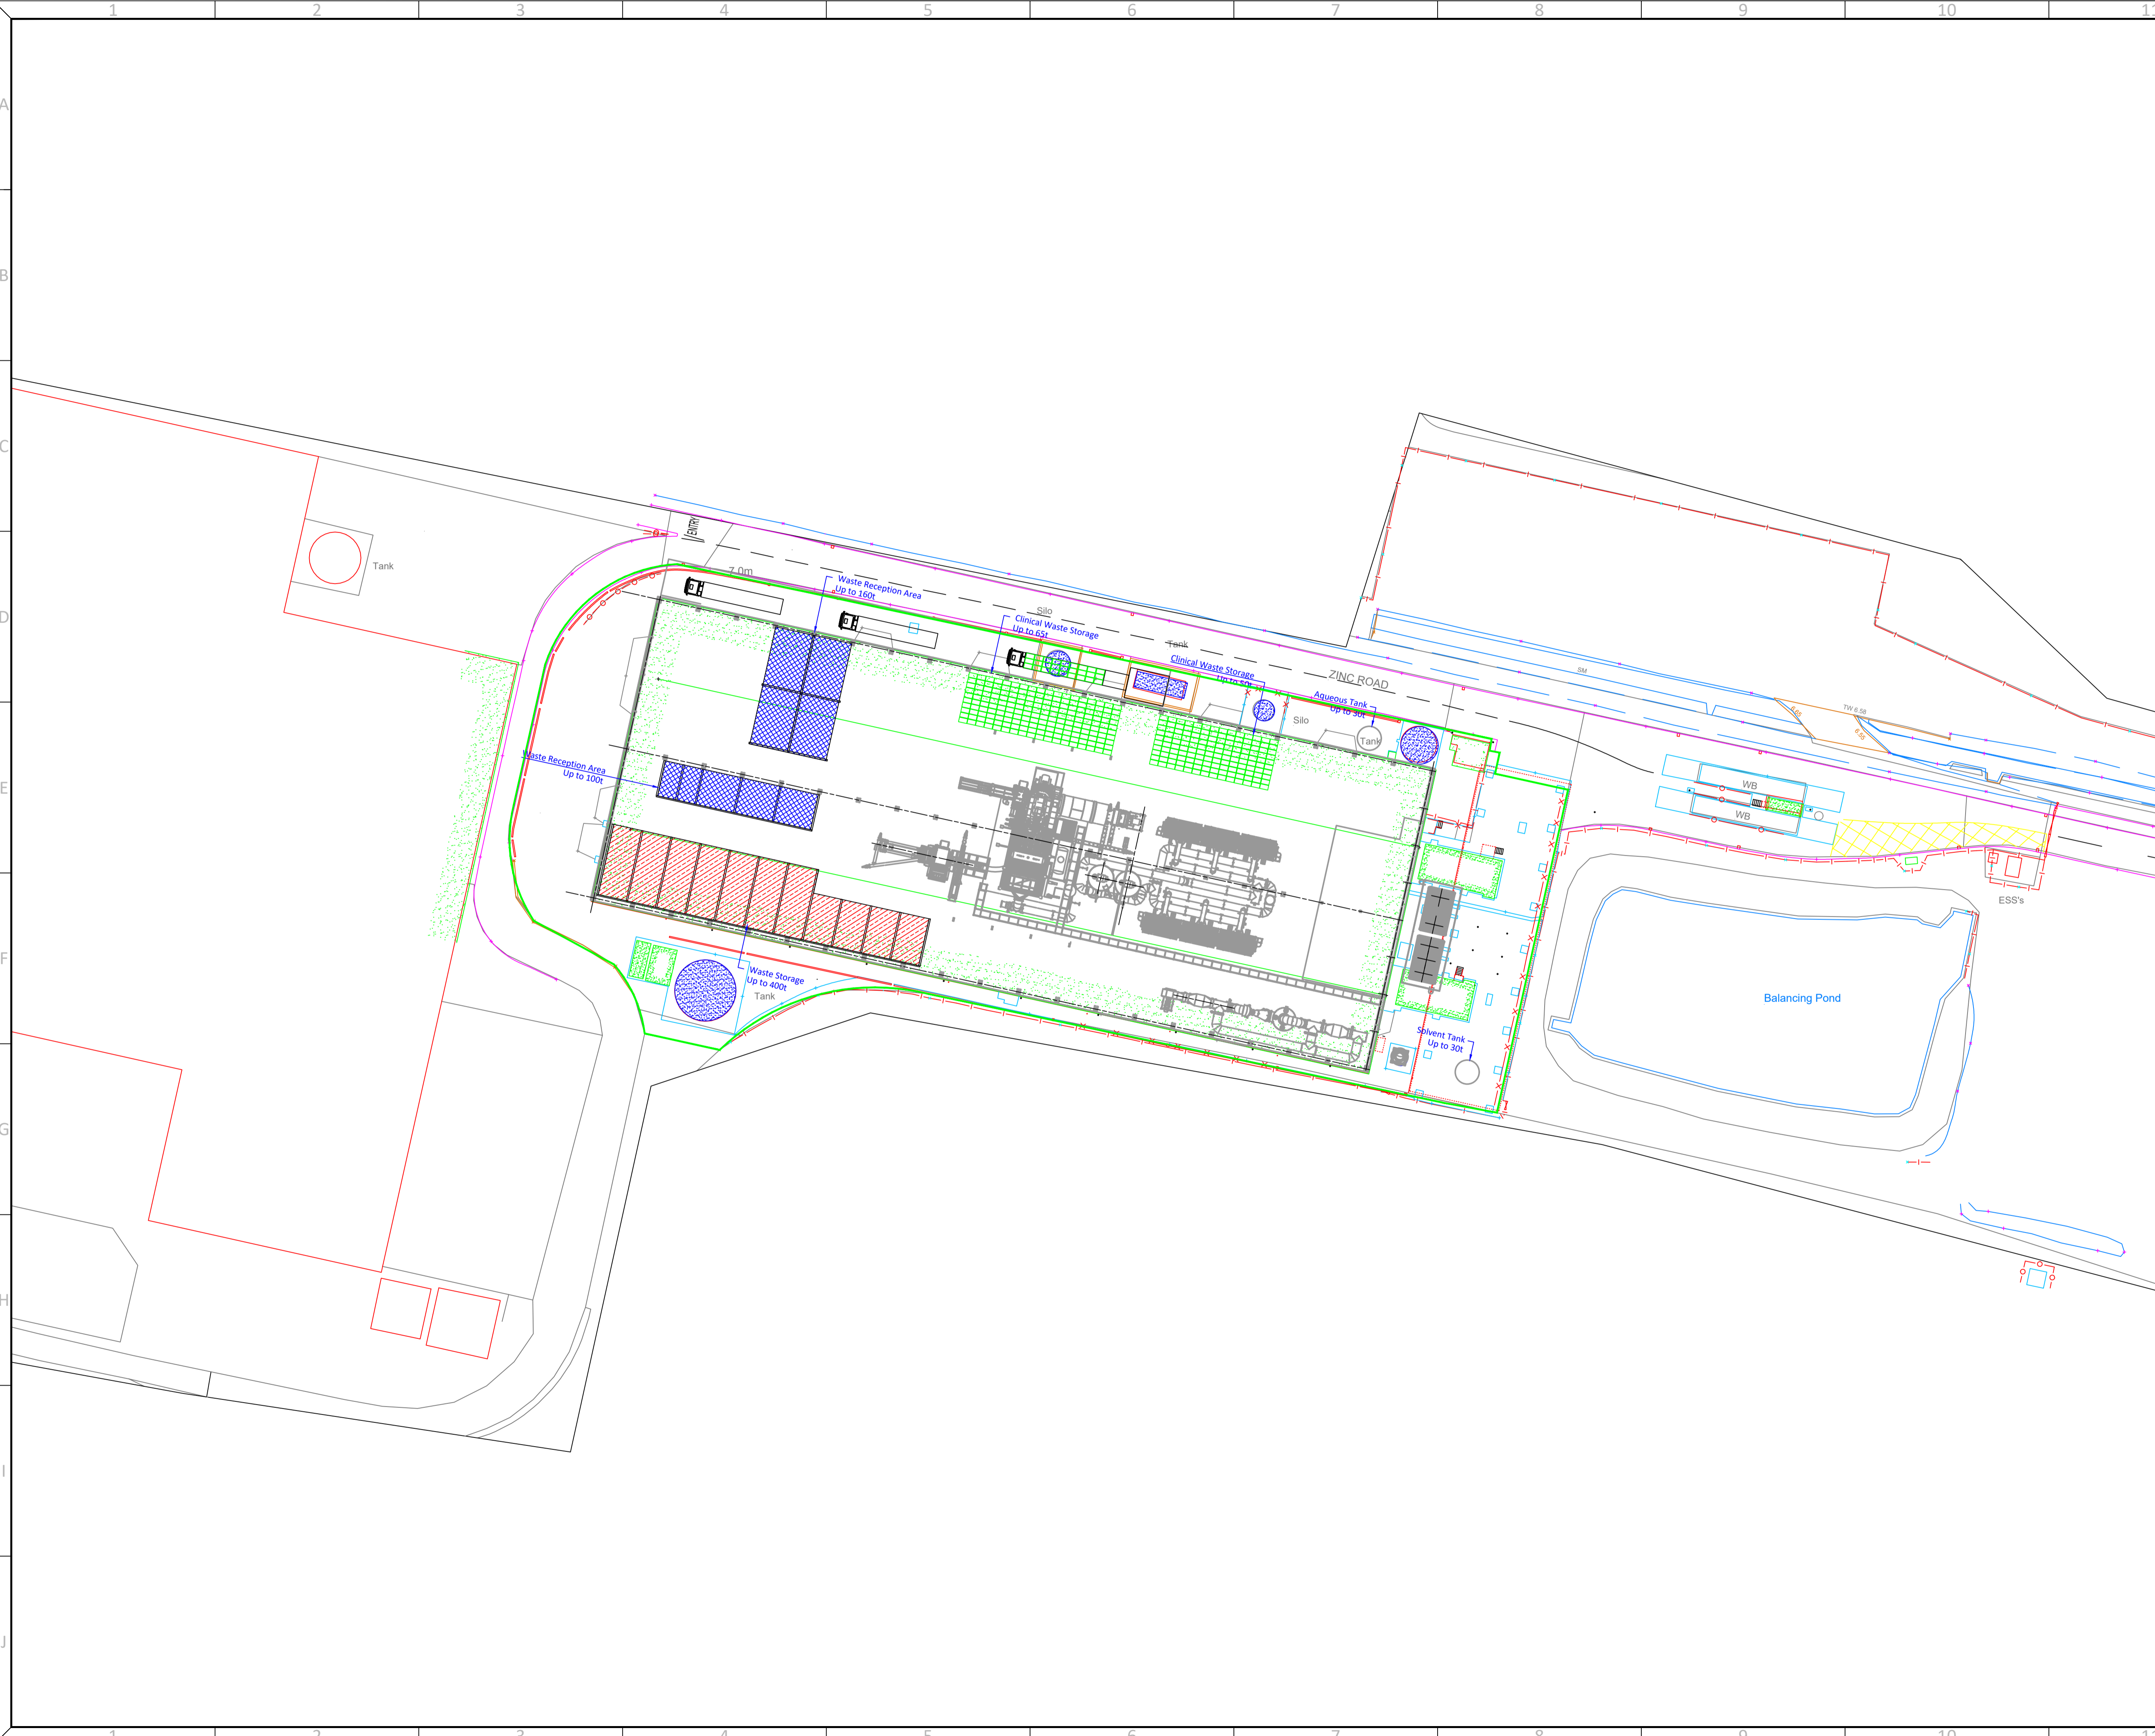

R1.0	PRELIMINARY	EMC	DTW	JRS	25.09.23
REV.	DETAILS OF REVISION	DRAWN	CHKD	APR	DATE

**FICHTNER**  
CONSULTING ENGINEERS LIMITED  
Kingsgate, Wellington Road North,  
Stockport, Cheshire, SK4 1LW, UK Tel:  
0161 476 0032  
Website: www.fichtner.co.uk

CLIENT: GRUNDON  
SITE: AVONMOUTH  
PROJECT: AVONMOUTH CWI  
TITLE: INSTALLATION BOUNDARY DRAWING

DRAWING STATUS: PRELIMINARY	
DRAWN BY: EMC	DATE: 25.09.23
CHECKED BY: DTW	DATE: 25.09.23
APPROVED BY: JRS	DATE: 25.09.23
FILENAME: S3398-8310-0004EMC INSTALLATION BOUNDARY R1.0	
OFFICE OF ISSUE: STOCKPORT	
SHEET SIZE: A1	SCALE: 1:500
DRAWING No.: S3398-8310-0004	REVISION: R1.0