


ALL INFORMATION ON THIS DRAWING IS INDICATIVE ONLY, AND
MAY BE SUBJECT TO
FURTHER DESIGN DEVELOPMENT.
DO NOT SCALE

- NOTES:
- Waste Reception Area
 - Waste Storage Area
 - Clinical Area Waste Storage

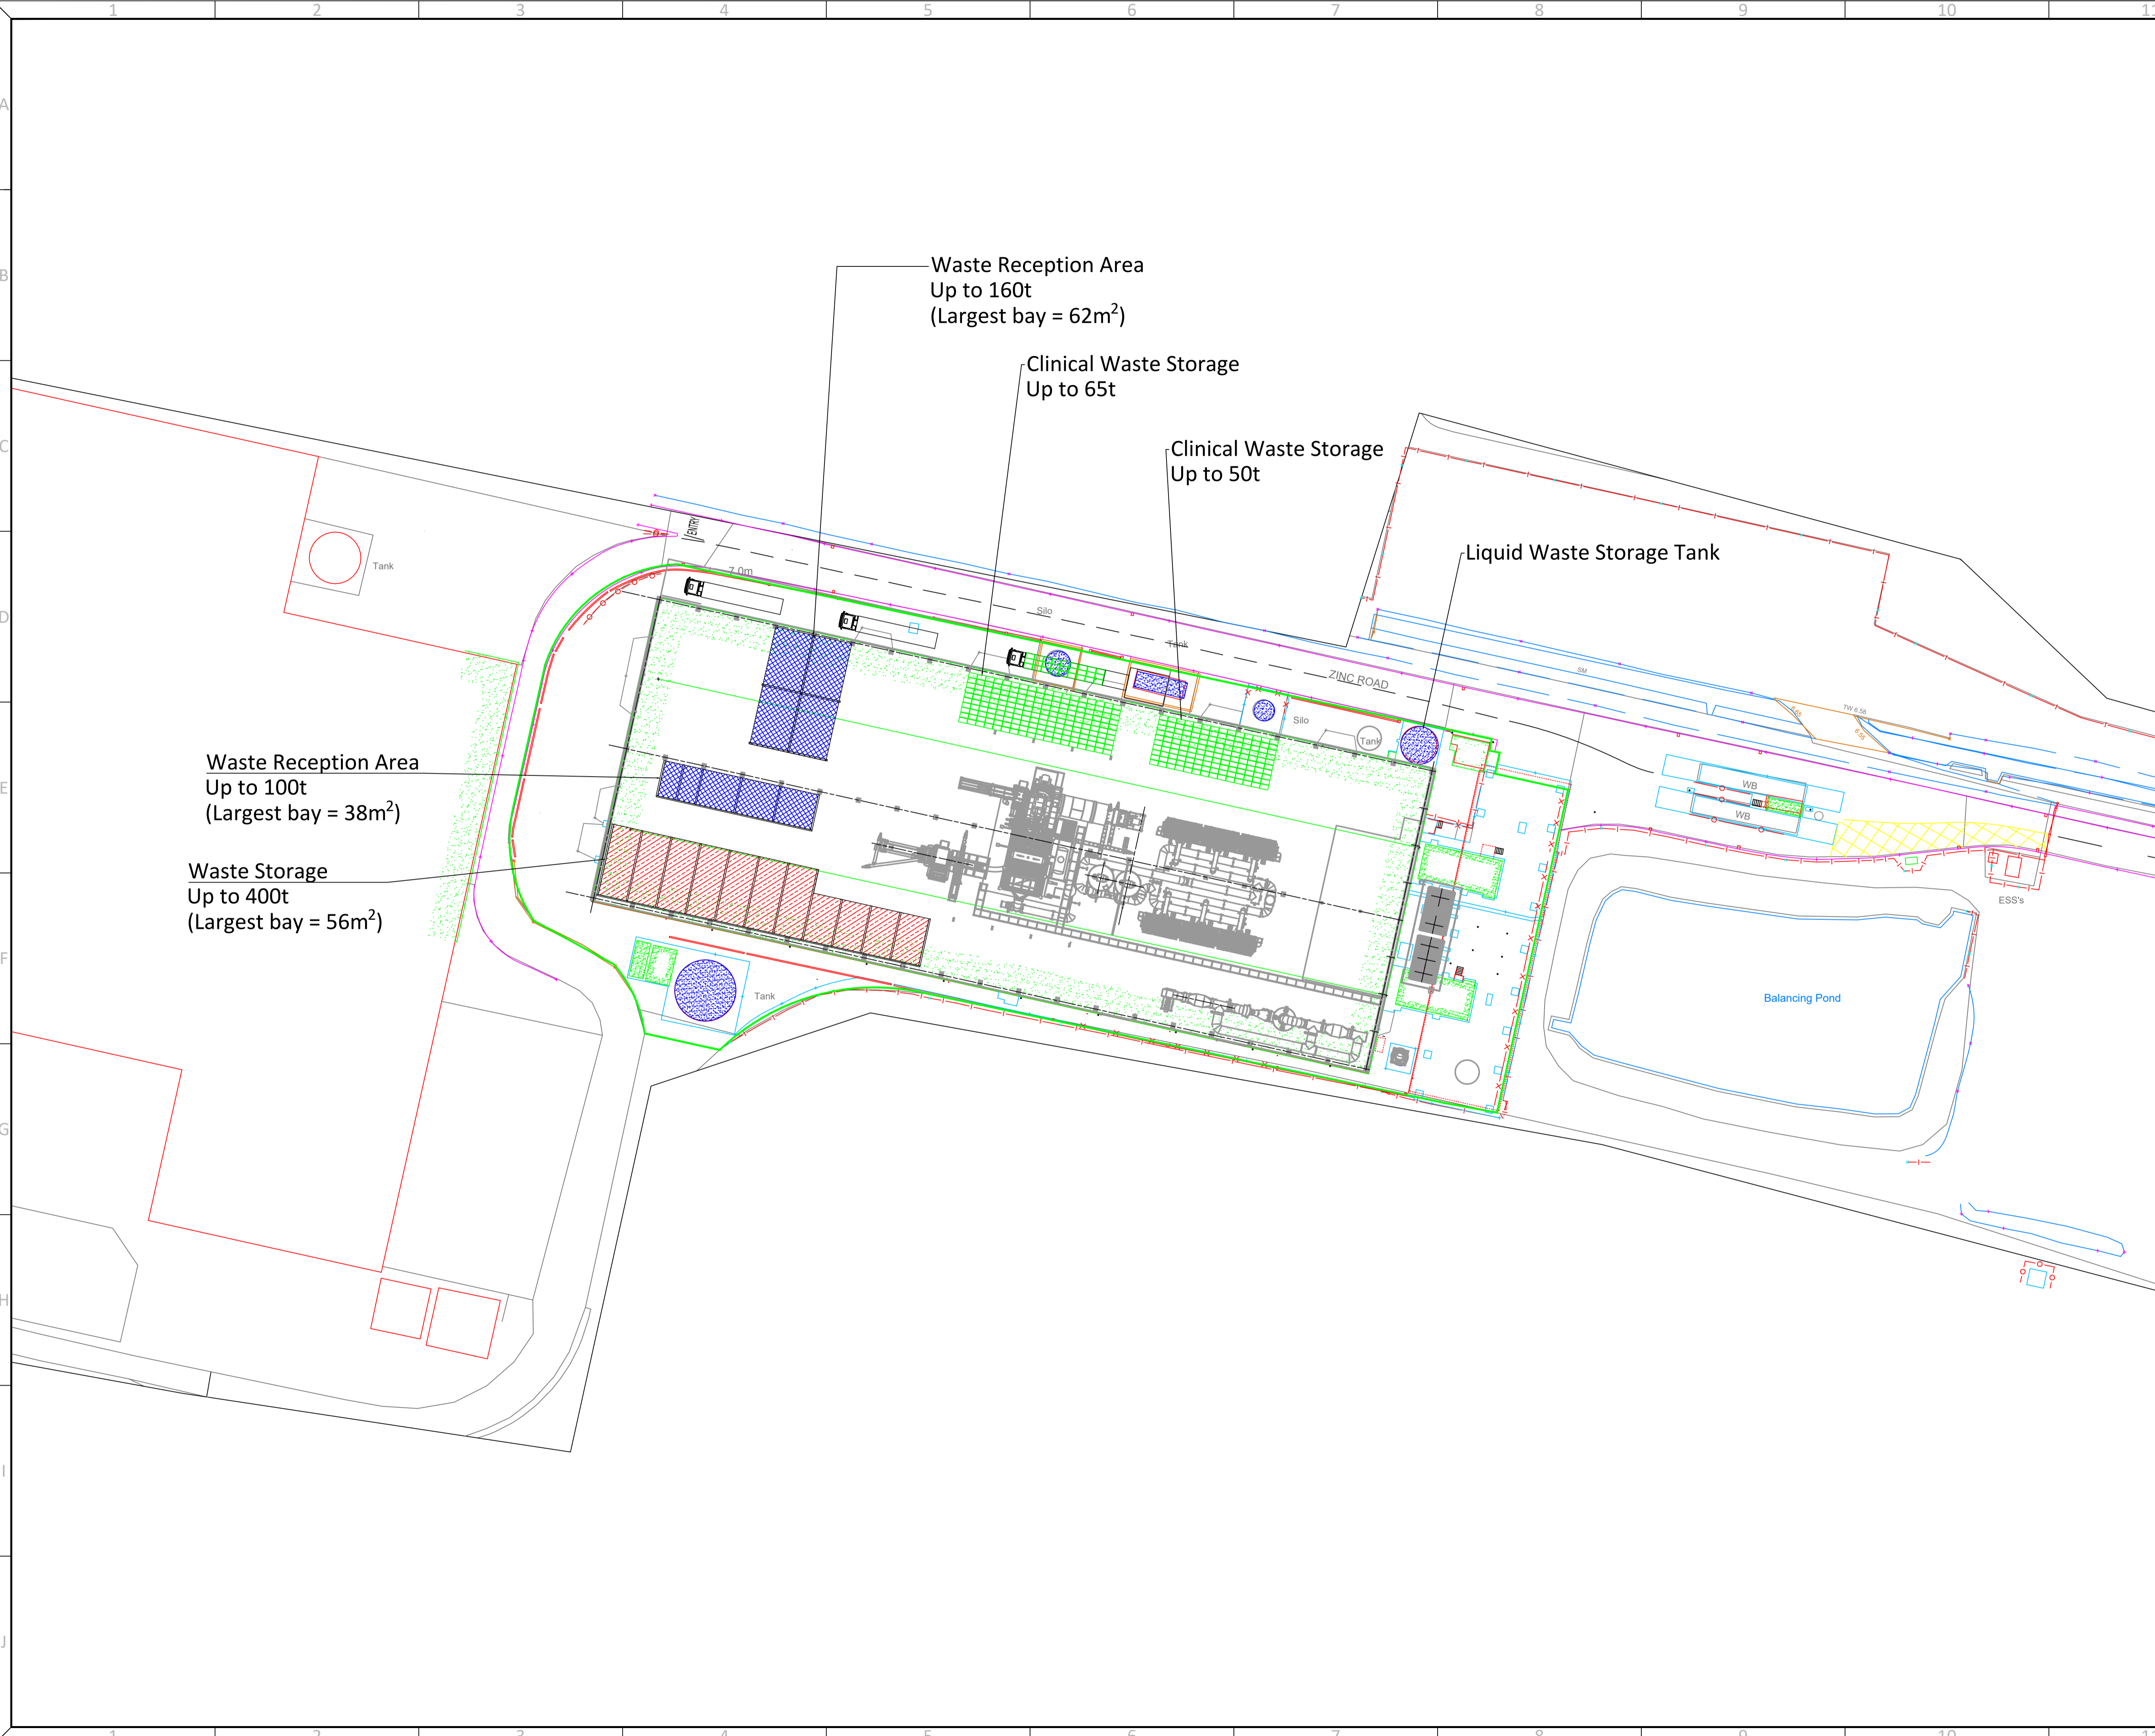

R1.0	PRELIMINARY	EMC	DTW	JRS	02.11.23
REV.	DETAILS OF REVISION	DRAWN	CHKD	APR	DATE

FICHTNER
CONSULTING ENGINEERS LIMITED
Kingsgate, Wellington Road North,
Stockport, Cheshire, SK4 1LW, UK Tel:
0161 476 0032
Website: www.fichtner.co.uk

CLIENT: GRUNDON
SITE: AVONMOUTH
PROJECT: AVONMOUTH CWI
TITLE: WASTE STORAGE AREAS PLAN

DRAWING STATUS: PRELIMINARY	
DRAWN BY: EMC	DATE: 02.11.23
CHECKED BY: DTW	DATE: 02.11.23
APPROVED BY: JRS	DATE: 02.11.23
FILENAME: S3398-8310-0005MC MATERIALS AND WASTE STORAGE AREAS PLAN R1.0	
OFFICE OF ISSUE: STOCKPORT	
SHEET SIZE: A1	SCALE: 1:500
DRAWING No.: S3398-8310-0005	REVISION: R1.0