


ALL INFORMATION ON THIS DRAWING IS INDICATIVE ONLY, AND
MAY BE SUBJECT TO
FURTHER DESIGN DEVELOPMENT.
DO NOT SCALE

NOTES:

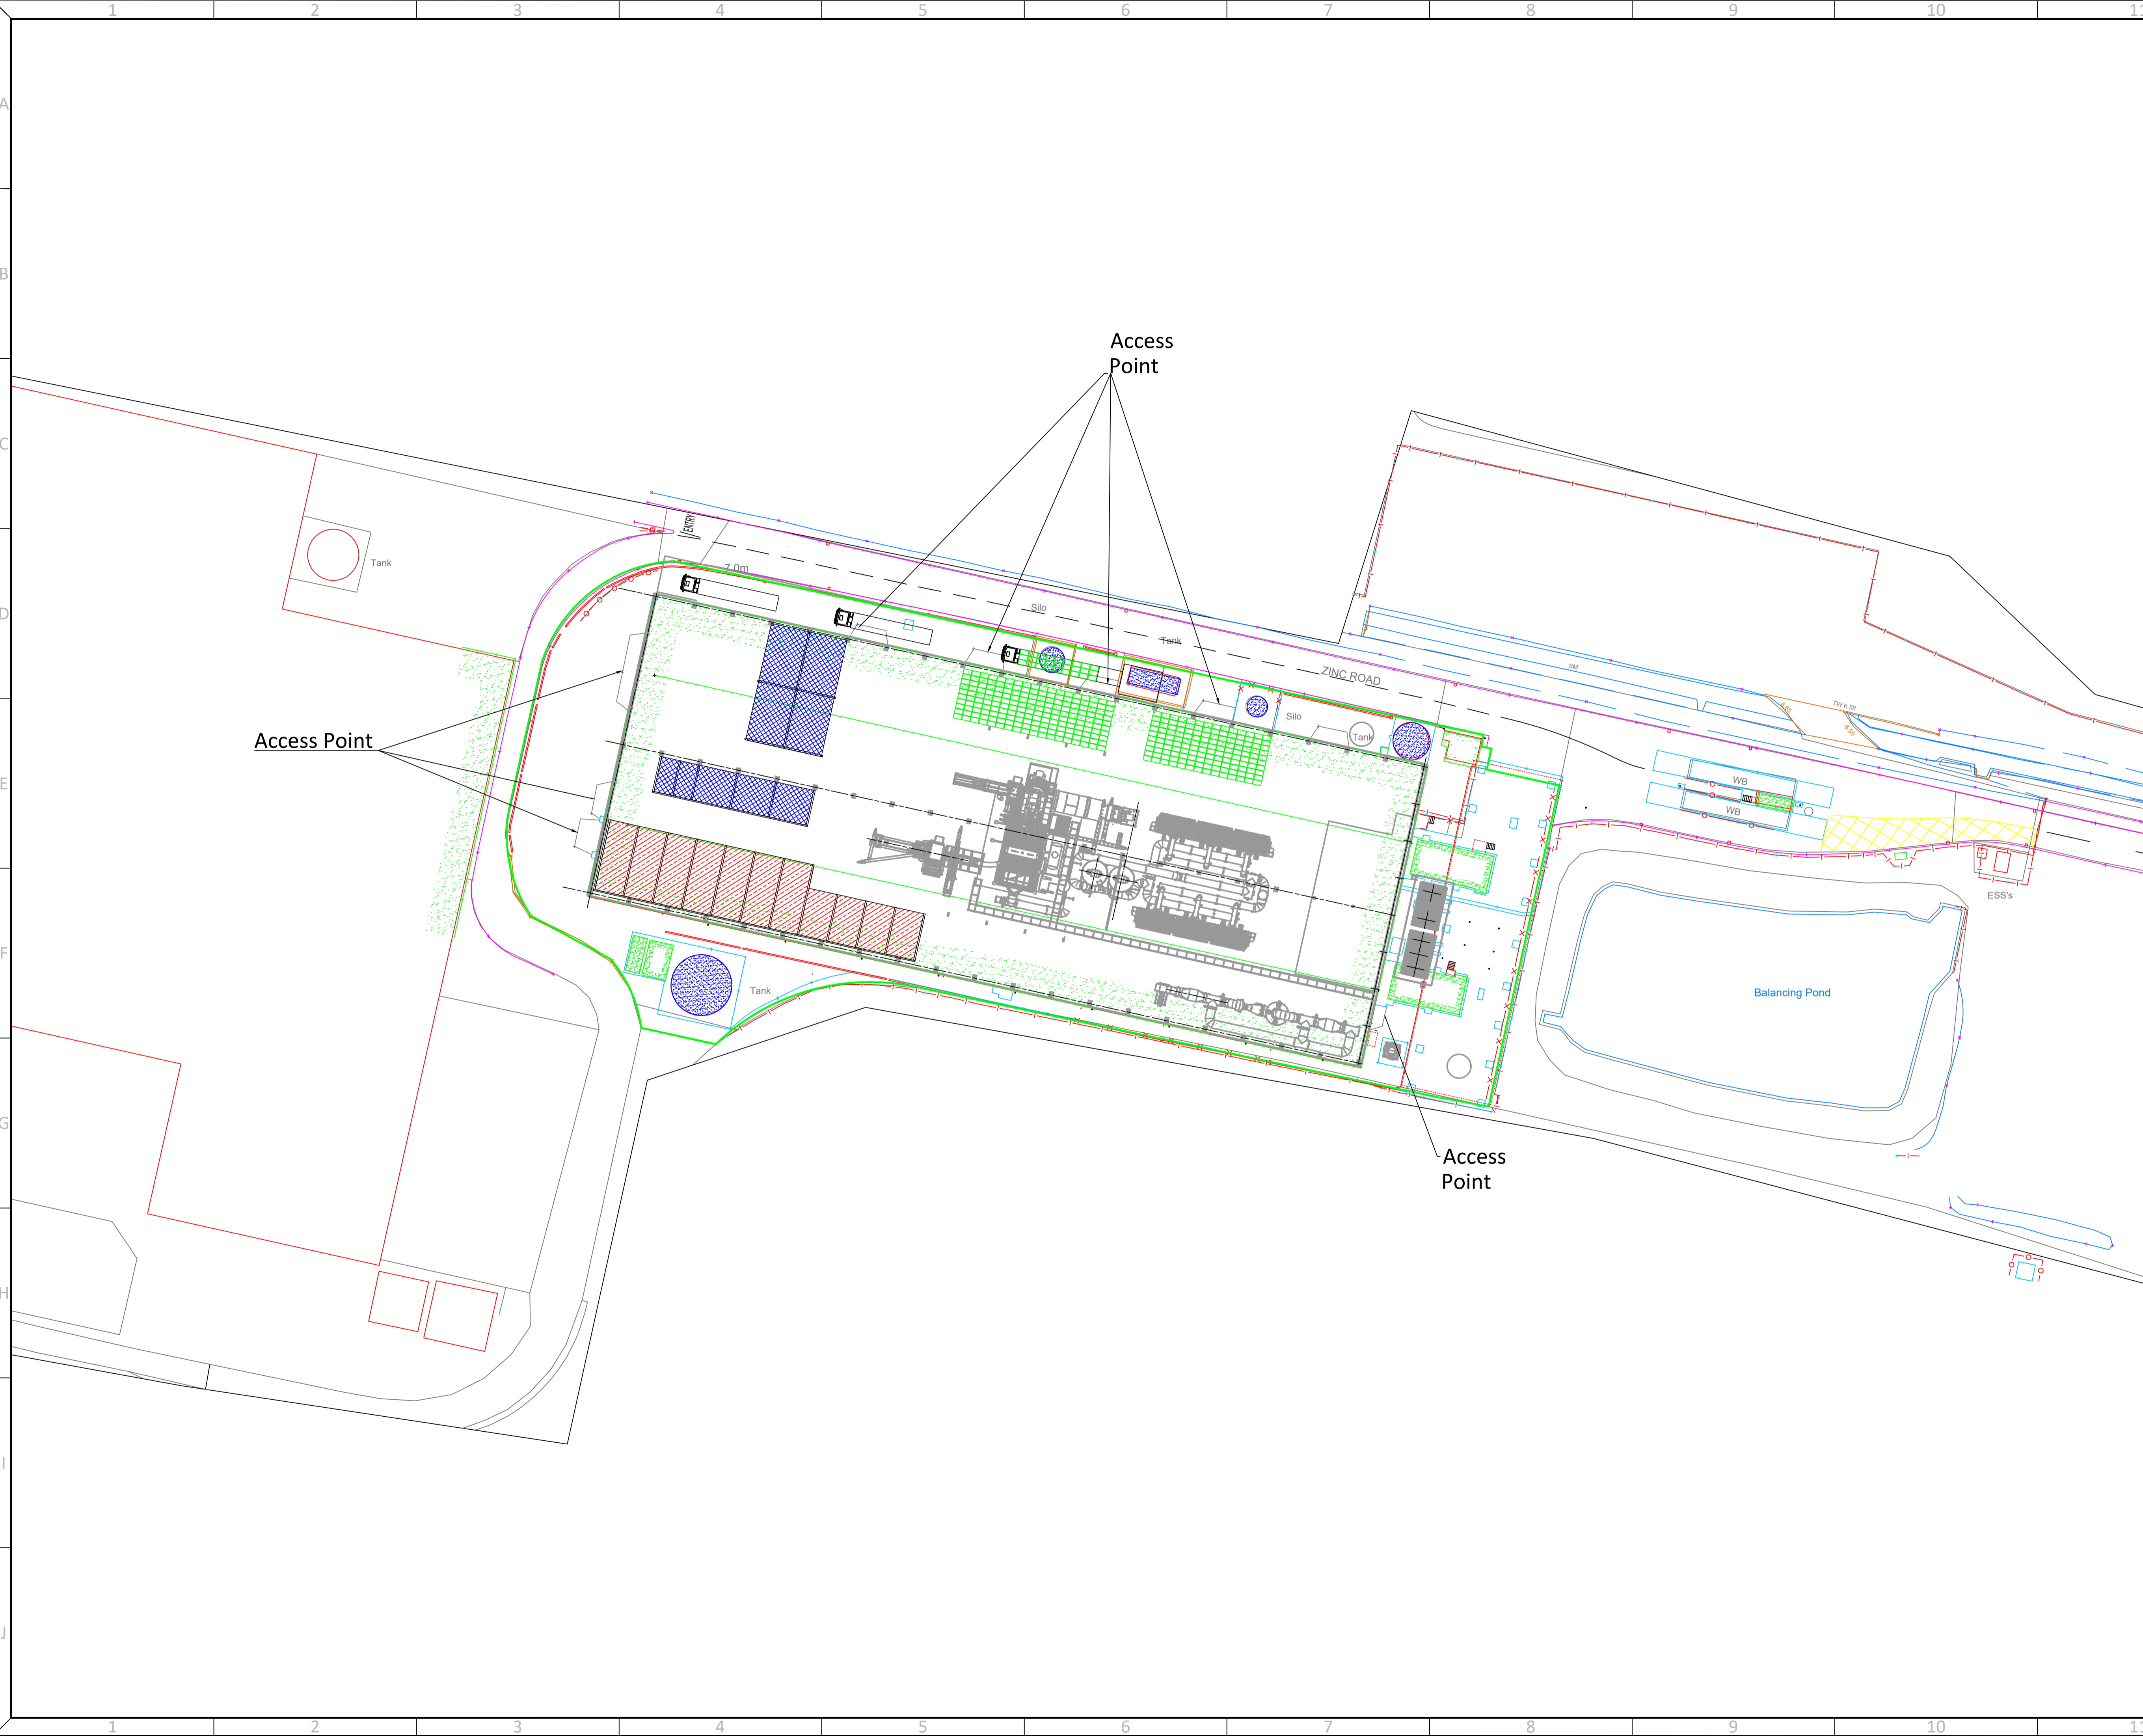

R1.0	PRELIMINARY	EMC	DTW	JRS	25.09.23
REV.	DETAILS OF REVISION	DRAWN	CHKD	APR	DATE

FICHTNER
CONSULTING ENGINEERS LIMITED
Kingsgate, Wellington Road North,
Stockport, Cheshire, SK4 1LW, UK Tel:
0161 476 0032
Website: www.fichtner.co.uk

CLIENT: **GRUNDON**

SITE: **AVONMOUTH**

PROJECT: **AVONMOUTH CWI**

TITLE: **ACCESS POINTS TO ASSIST FIRE-FIGHTING**

DRAWING STATUS:		PRELIMINARY	
DRAWN BY:	EMC	DATE:	02.11.23
CHECKED BY:	DTW	DATE:	02.11.23
APPROVED BY:	JRS	DATE:	02.11.23
FILENAME:	S3398-8310-000EMC ACCESS POINTS R1.0		
OFFICE OF ISSUE:	STOCKPORT		
SHEET SIZE:	A1	SCALE:	1:500

DRAWING No.: **S3398-8310-0006** Sheet 1 of 1 REVISION: **R1.0**