



Site Entrance

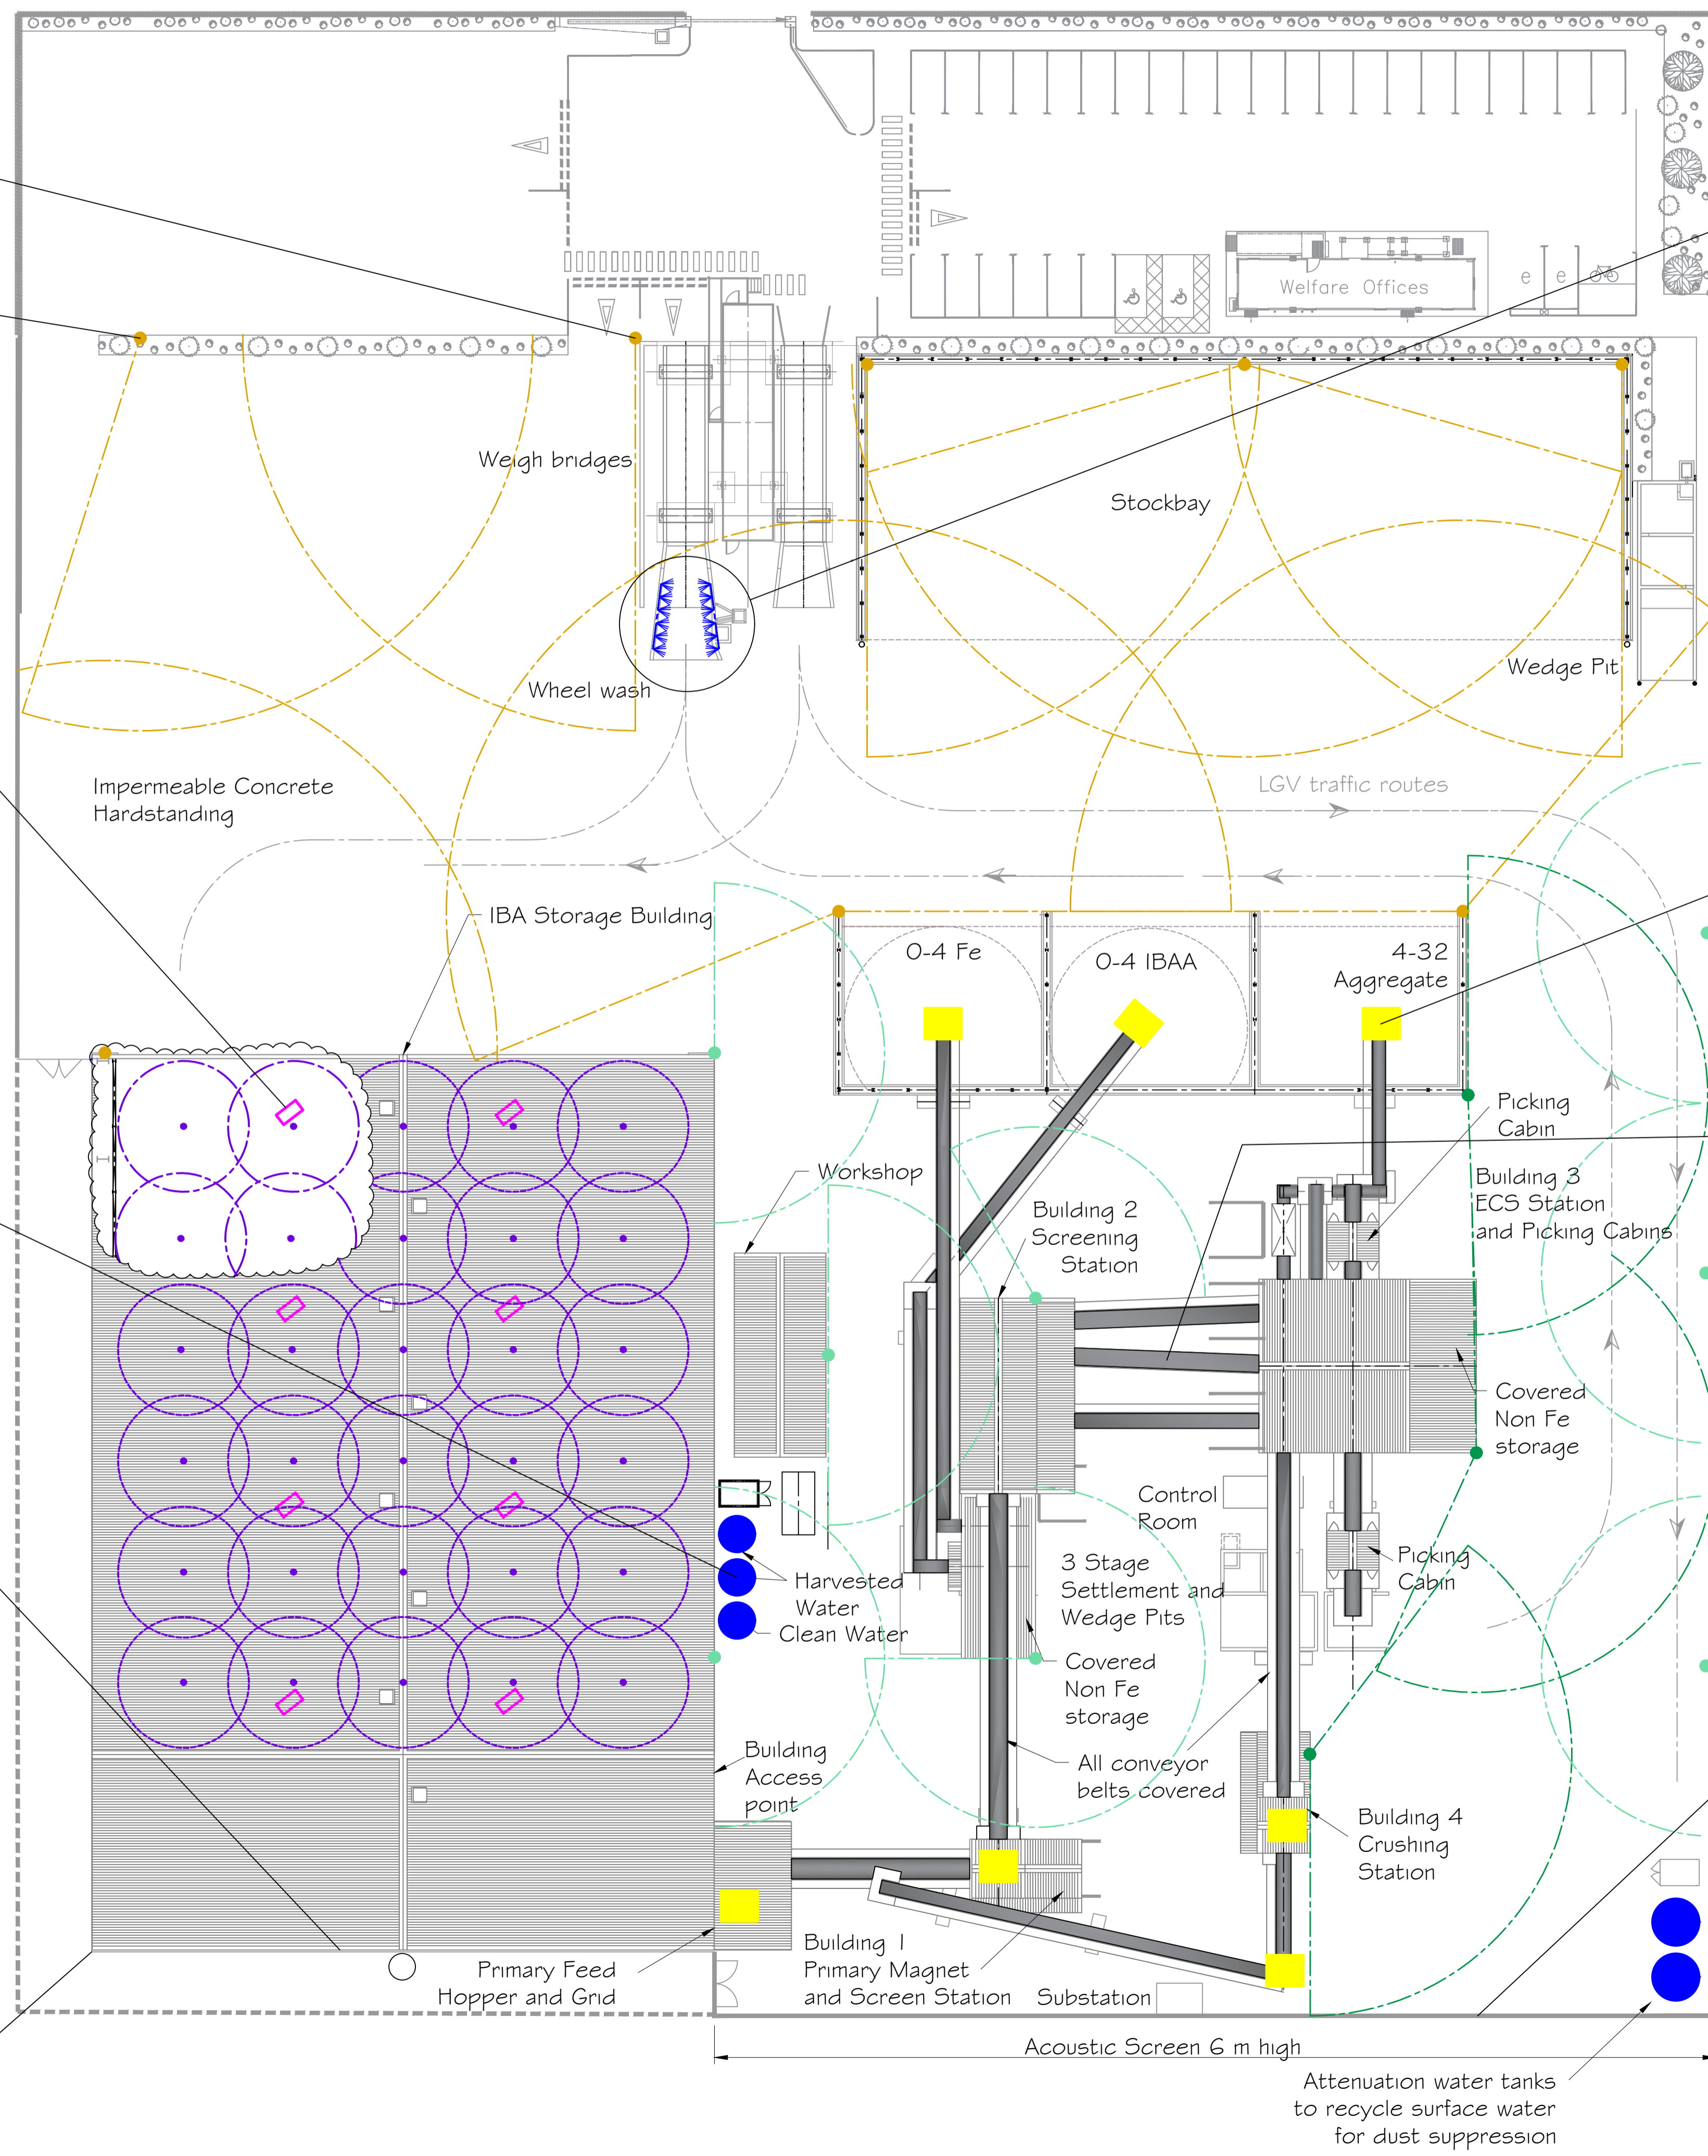

Yard Dust Suppression Units

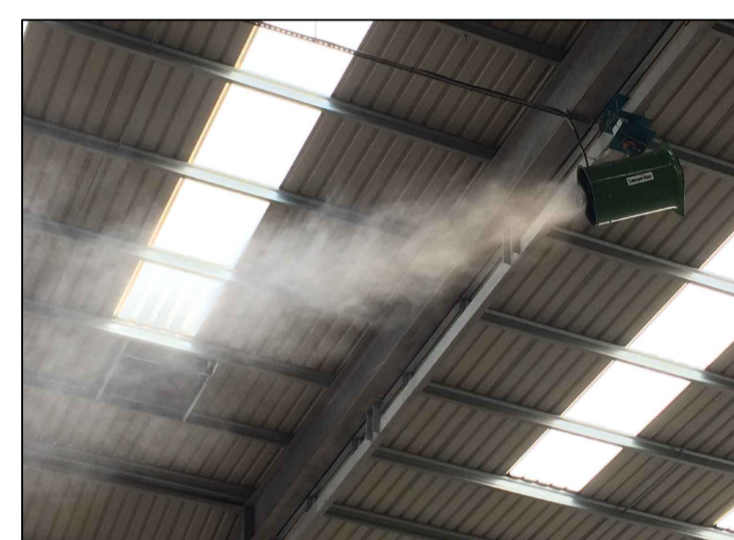

Radial Misting Sprays



Harvested Rain Water Tanks



Acoustic Cladding In Storage Building



Storage Building As Viewed From Houses



Wheel Wash



Conveyor Head Halo Spray








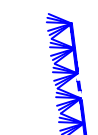
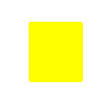

Covered Conveyor Belts



View Inside Of Covered Belts



6m High Acoustic Barrier

- Notes:  
All processing plant areas are clad and all conveyor belts are fully covered.
-  30m radius rain gun
  -  20m radius rain gun
  -  13m radius sectoring sprinkler
  -  5m radius roof mounted sprinkler
  -  Water tank
  -  Wheel wash sprays
  -  Fine dust control sprays
  -  Odour & dust control fan units

Rev	Date	Details	Drawn

Project:  
Avonmouth IBA Plant

Description:  
Dust suppression layout with images

**DAY AGGREGATES**  
 Transport Avenue  
 Brentford  
 Middlesex  
 TW8 9HF  
 ©2017 Day Aggregates Ltd.

Date	Scale	Drawn
26.09.17	1:600at A3 1:300at A1	SRF
Drawing No.	Rev	
AV001-98	0	
Status	Print	A3
Checked		