



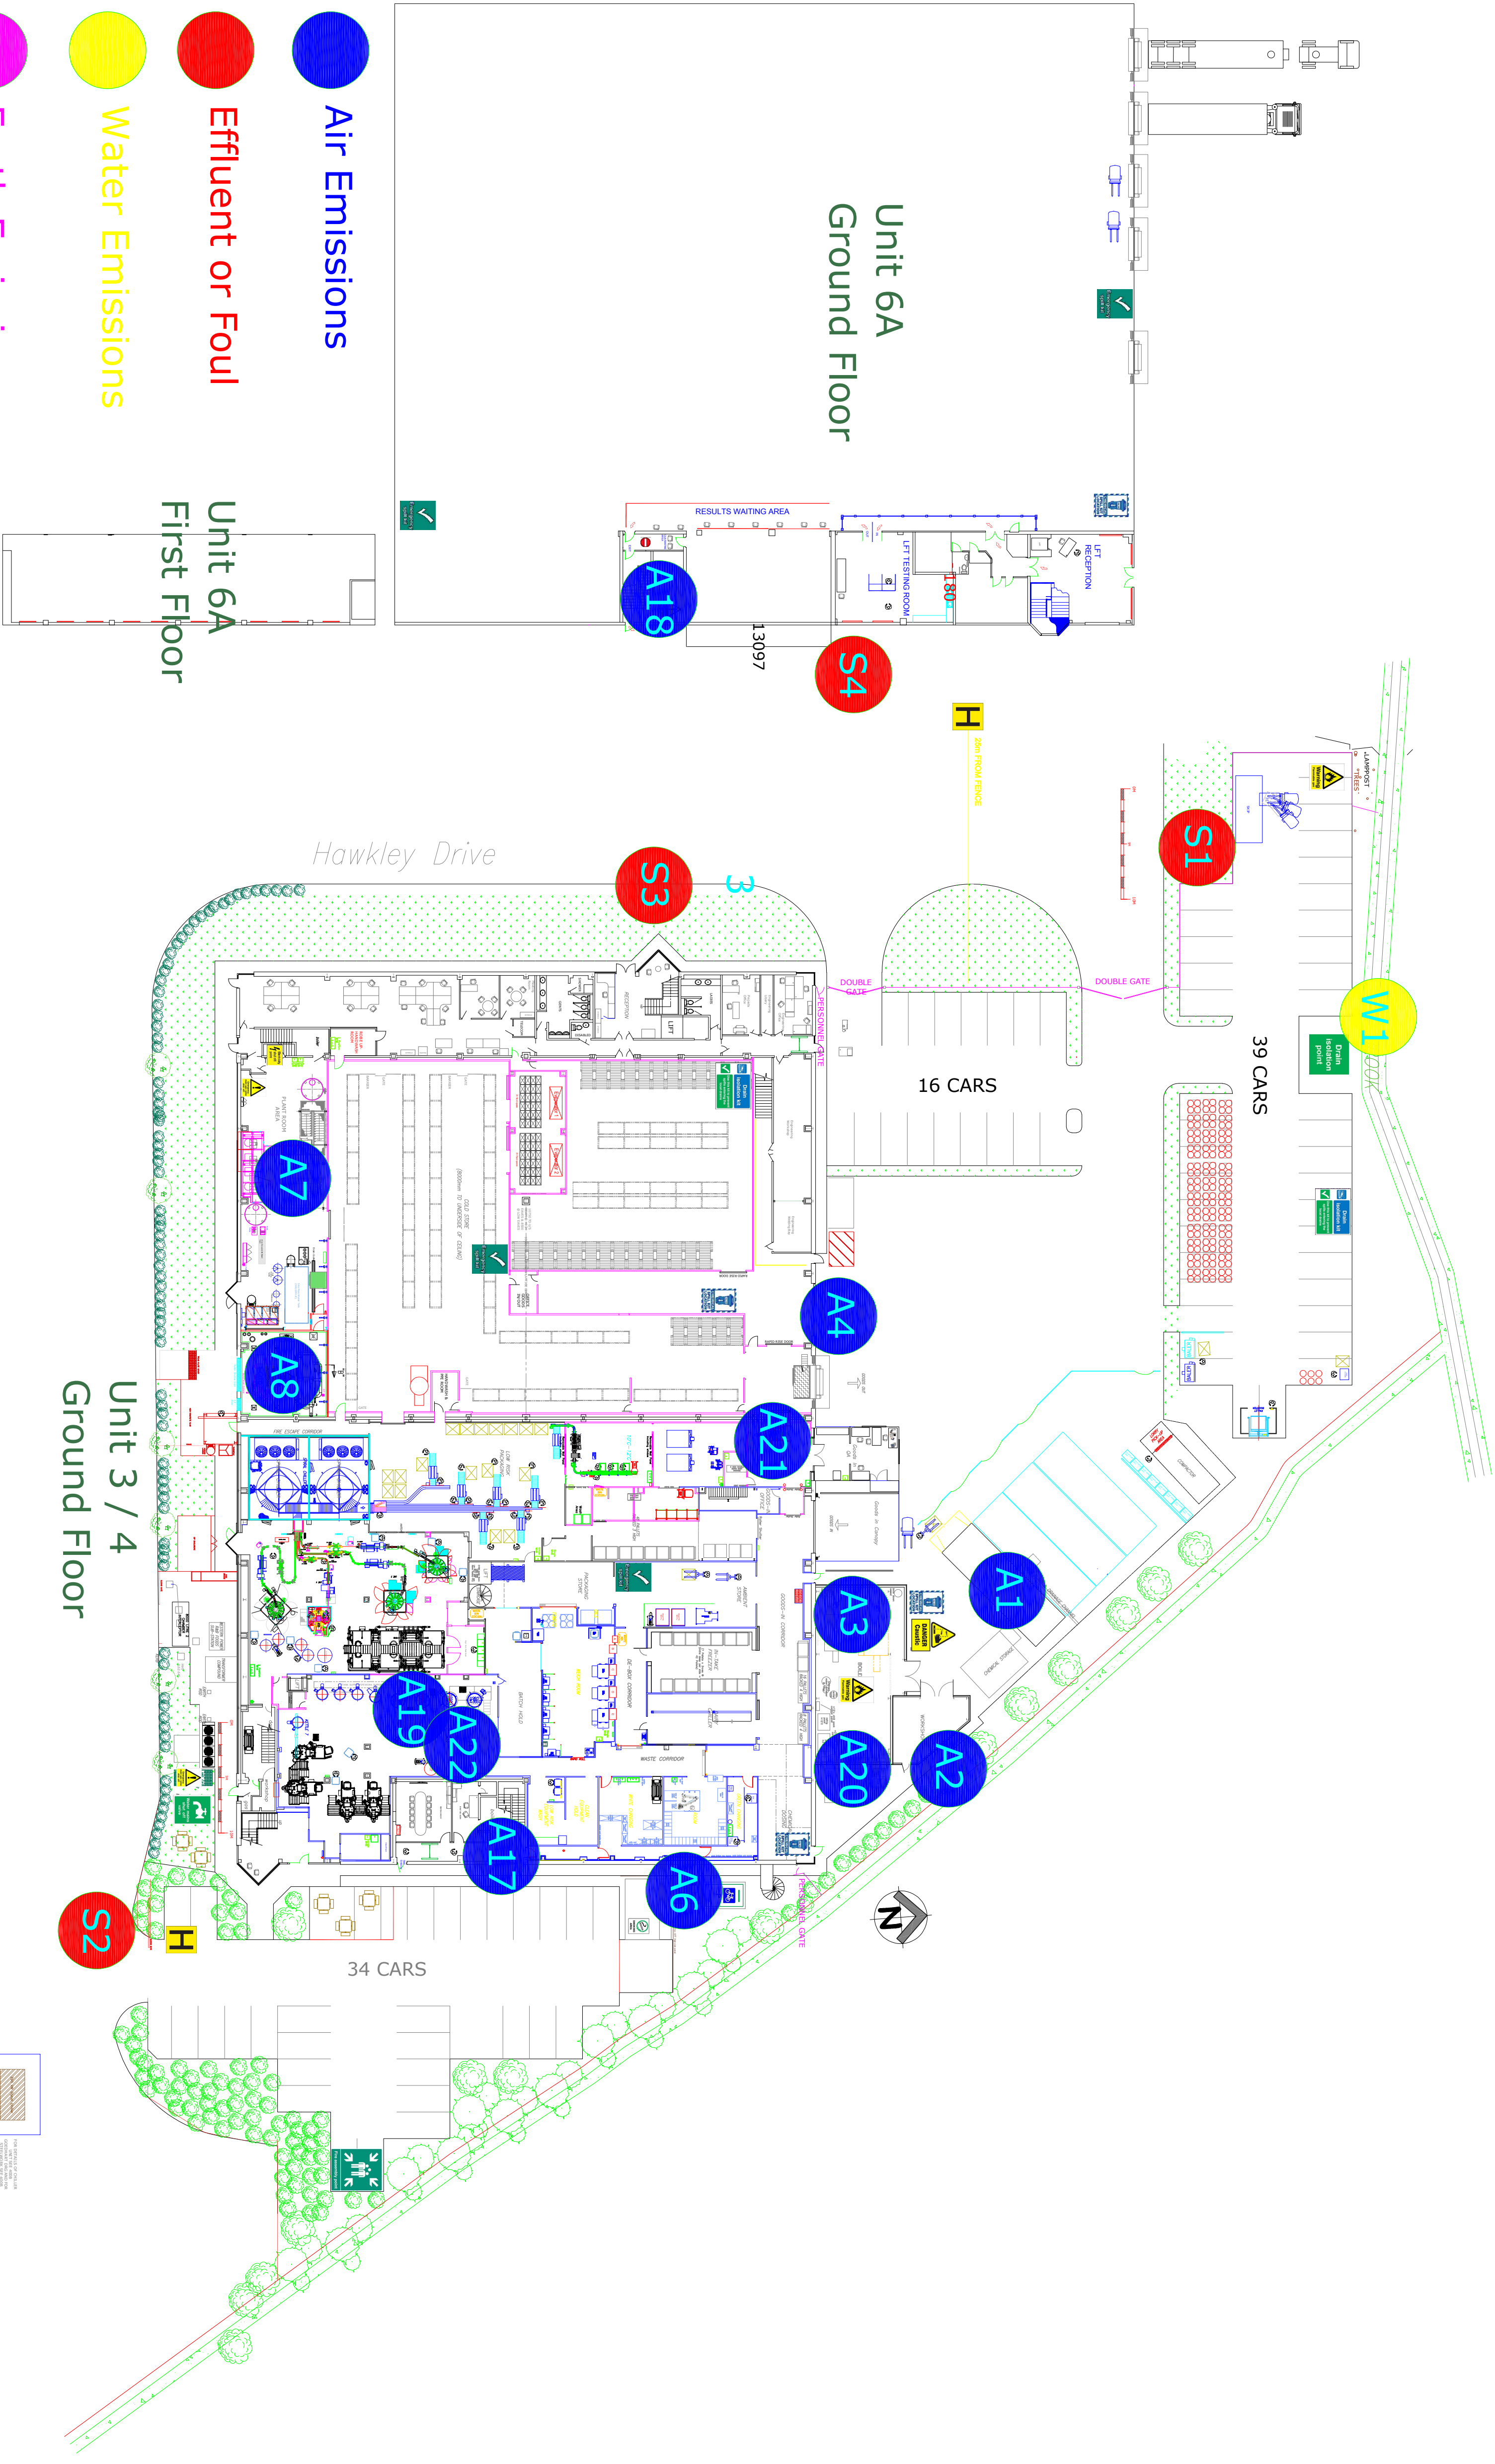

Emissions to Air		Emissions to Effluent and Foul		Emissions to Water		Emissions to Earth	
Location Number	Emission Type	Location Number	Emission Type	Location Number	Emission Type	Location Number	Emission Type
A1	Boiler flue	S1	Main effluent discharge to sewer	W1	Storm Water drain isolation valve	N/A	None
A2	Boiler flue	S2	Foul Discharge				
A3	Boiler flue	S3	Foul Discharge				
A4	LEV Battery charging	S4	Foul Discharge				
A5	Removed						
A6	LEV Spice room						
A7	Cooling Tower						
A8	Evaporative Condenser						
A9	Cold fill Kitchen extraction (not in current use)						
A10	NPD Kitchen extraction						
A11	Hot fill kitchen extraction						
A12	Hot fill kitchen extraction						
A13	Hot fill kitchen extraction						
A14	Hot fill kitchen extraction						
A15	Hot fill kitchen extraction						
A16	Unit 3 Space heating combi boiler						
A17	Unit 4 Space heating combi boiler						
A18	Unit 5 Space heating boiler						
A19	Unit 6 Space heating relief valve						
A20	Hot well tank vent						
A21	Steam pressure relief valve						
A22	Steam pressure relief valve						
A23	Area Ventilation						
A24	Area Ventilation						
A25	Area Ventilation						

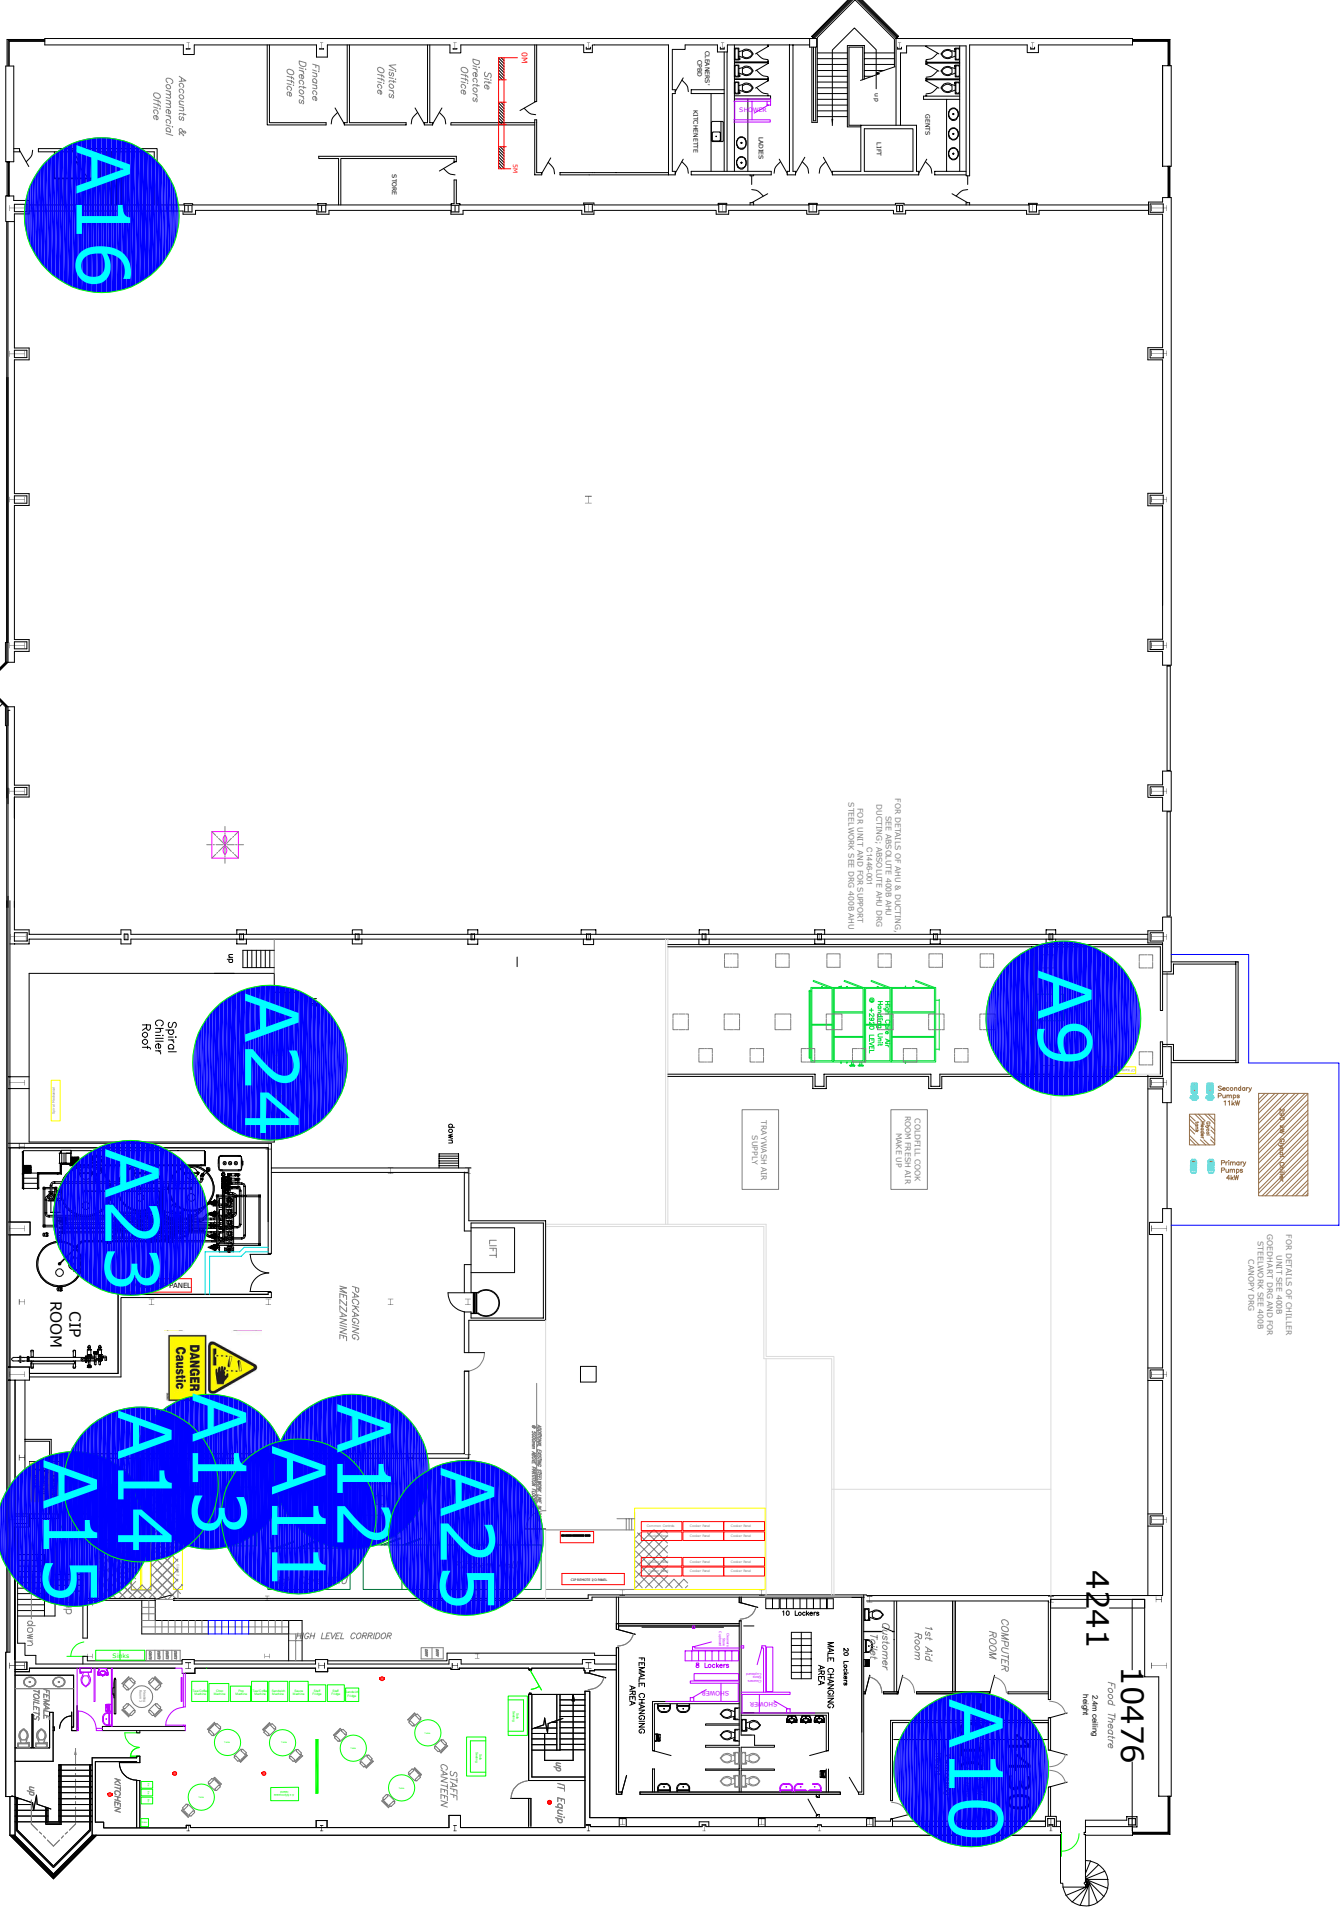

Unit 3 / 4
First Floor