


1 2 3 4 5 6 7 8 9 10 11 12

A B C D E F G H I J

ALL INFORMATION ON THIS DRAWING IS INDICATIVE ONLY, AND  
MAY BE SUBJECT TO  
FURTHER DESIGN DEVELOPMENT.

DO NOT SCALE

- NOTES:
- INSTALLATION BOUNDARY
  - INDICATIVE ODOUR MONITORING LOCATIONS

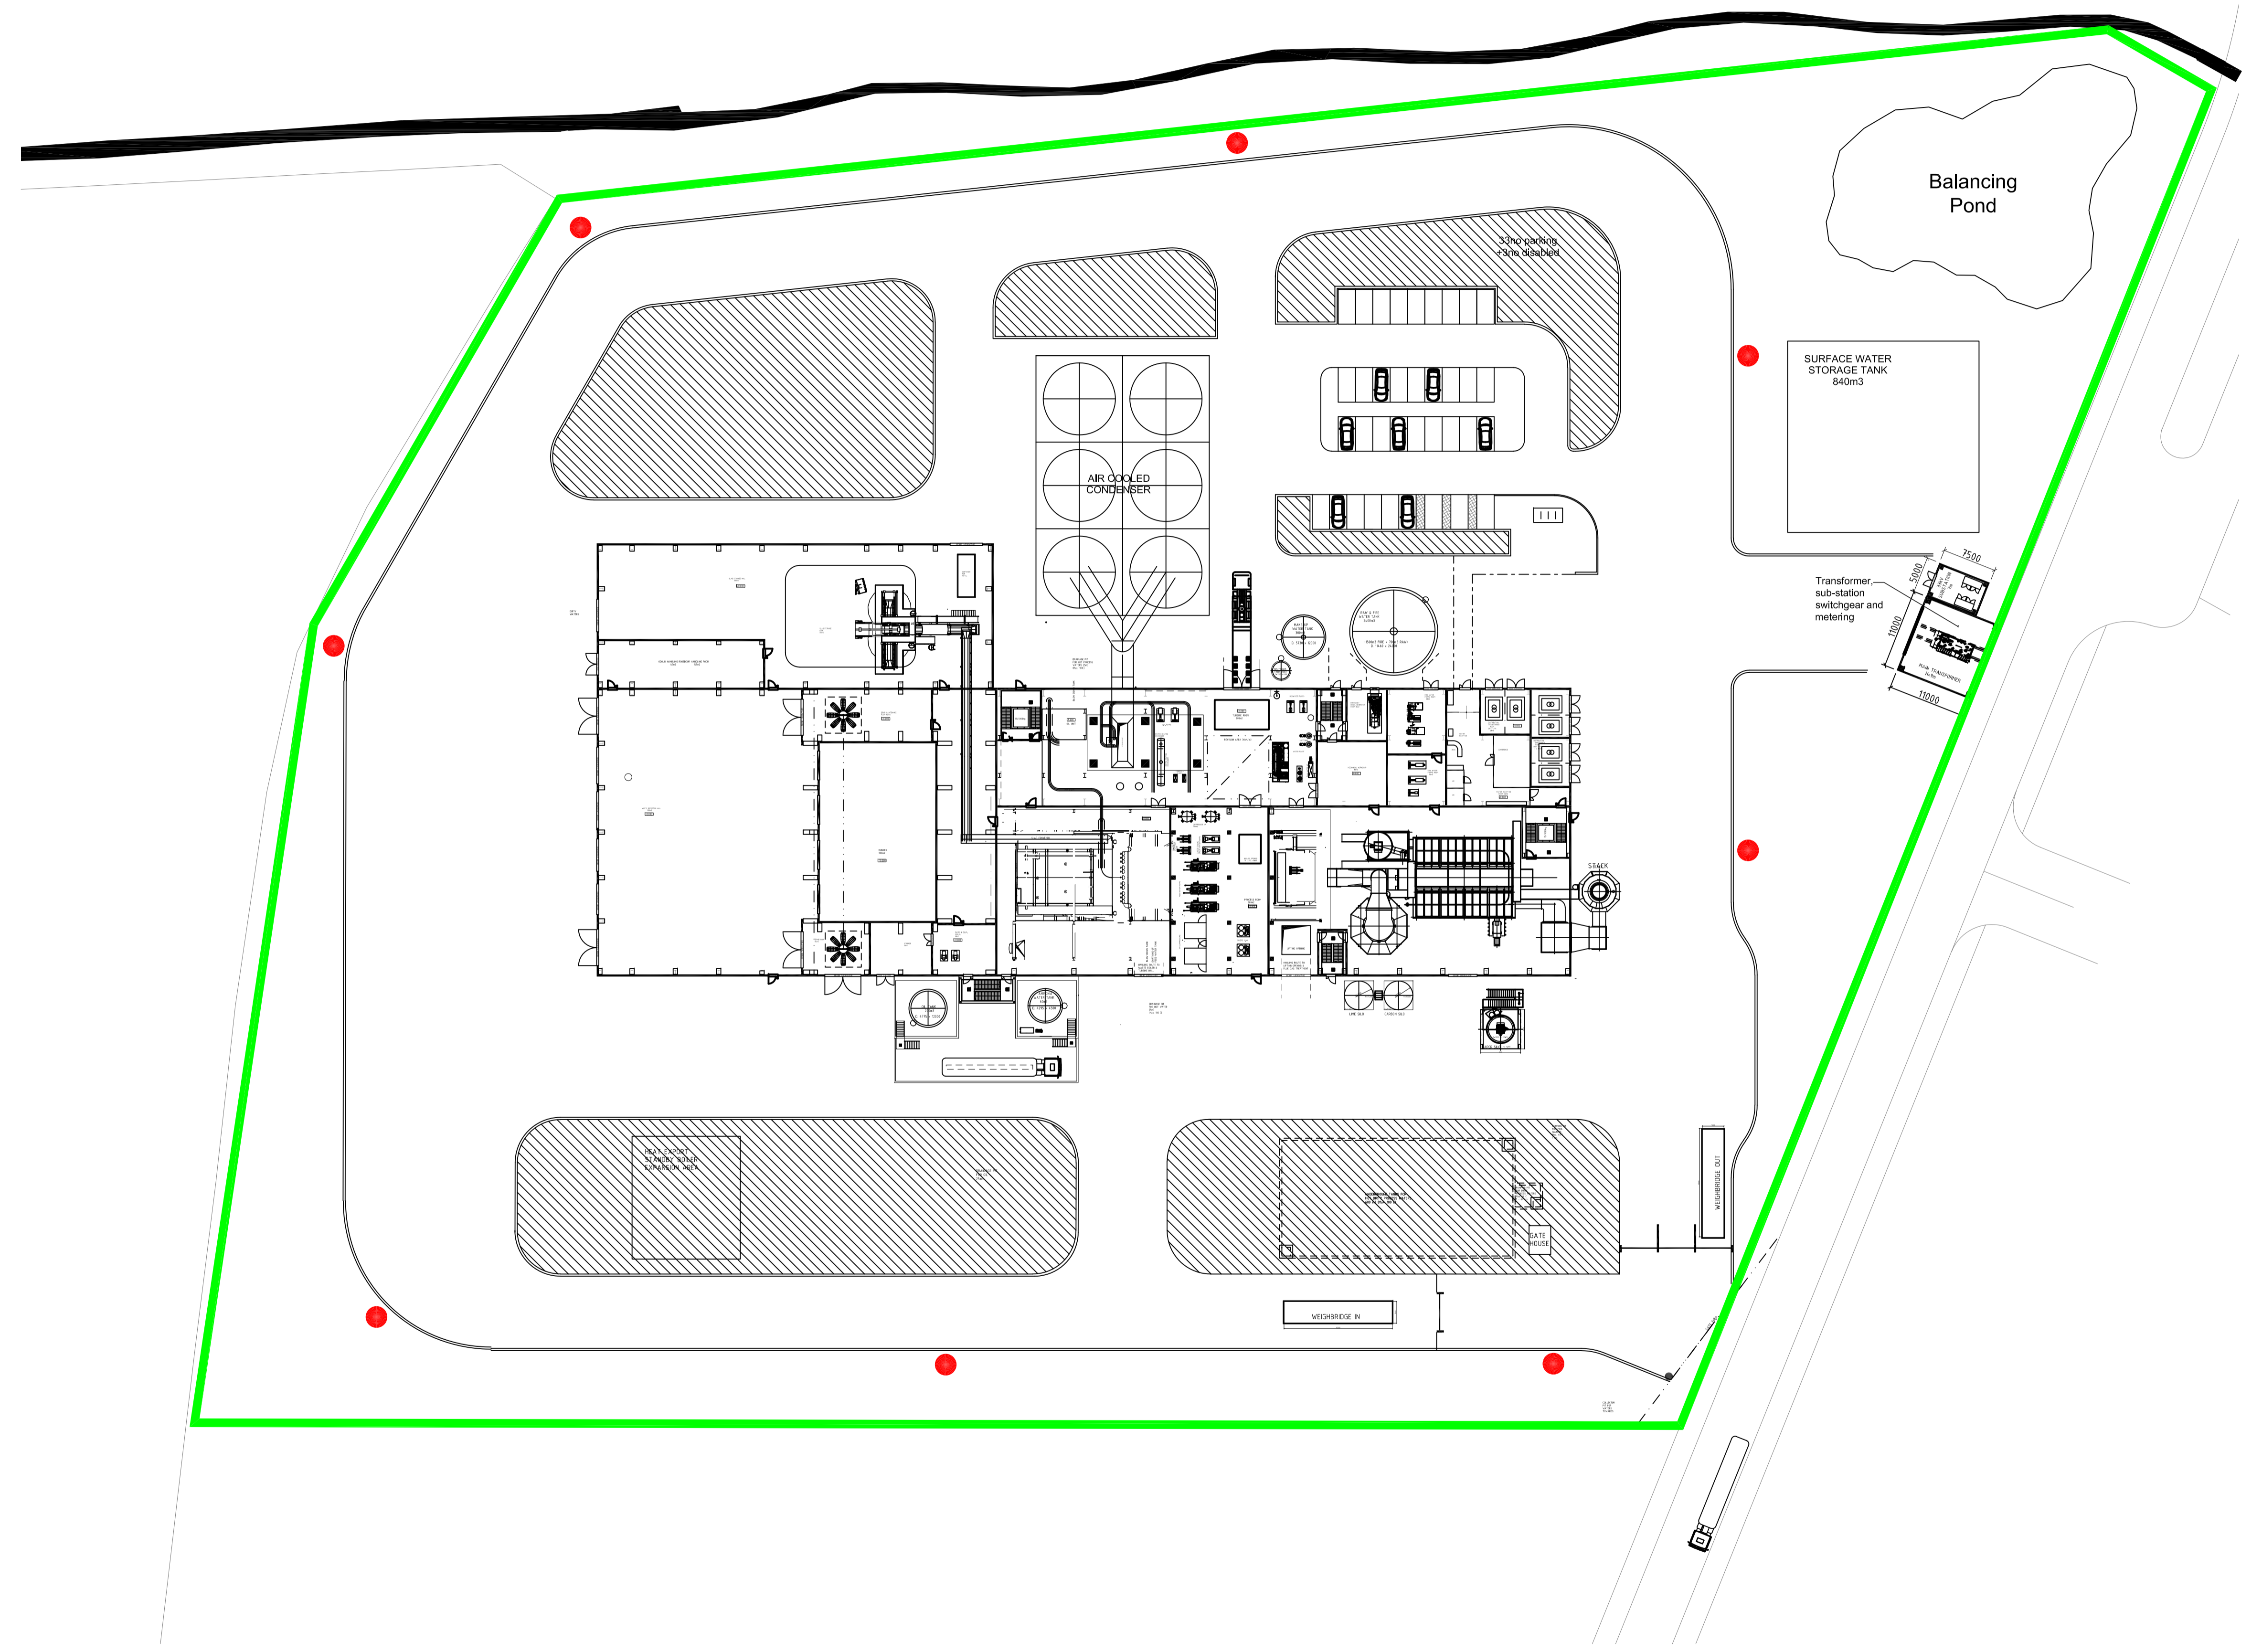


RD.0	PRELIMINARY	AO	DTW	KH	06.12.19
REV.	DETAILS OF REVISION	DRAWN	CHKD	APR	DATE

**FICHTNER**  
CONSULTING ENGINEERS LIMITED  
Kingsgate, Wellington Road North,  
Stockport, Cheshire, SK4 1LW, UK Tel:  
0161 476 0032  
Website: www.fichtner.co.uk

CLIENT: FORTUM  
SITE: KINGMOOR ERF  
PROJECT: KINGMOOR ERF  
TITLE: INDICATIVE ODOUR MONITORING LOCATIONS

DRAWING STATUS:	PRELIMINARY	
DRAWN BY:	AO	DATE: 06.12.19
CHECKED BY:	DTW	DATE: 06.12.19
APPROVED BY:	KH	DATE: 06.12.19
FILENAME:	S2856-8000-0000-01 KINGMOOR ERF INDICATIVE ODOUR MONITORING LOCATIONS RD.0	
OFFICE OF ISSUE:	STOCKPORT	
SHEET SIZE:	A1	SCALE: 1:500
DRAWING No.:	S2856-8000-0009	REVISION: R0.0

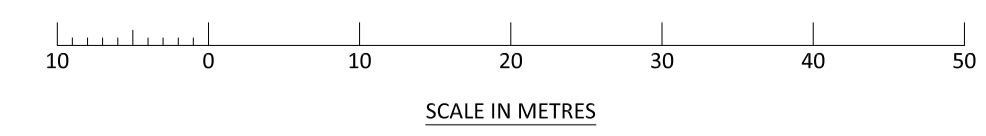

1 2 3 4 5 6 7 8 9 10 11 12