


ALL INFORMATION ON THIS DRAWING IS INDICATIVE ONLY, AND
MAY BE SUBJECT TO
FURTHER DESIGN DEVELOPMENT.

DO NOT SCALE

NOTES:
— INSTALLATION BOUNDARY

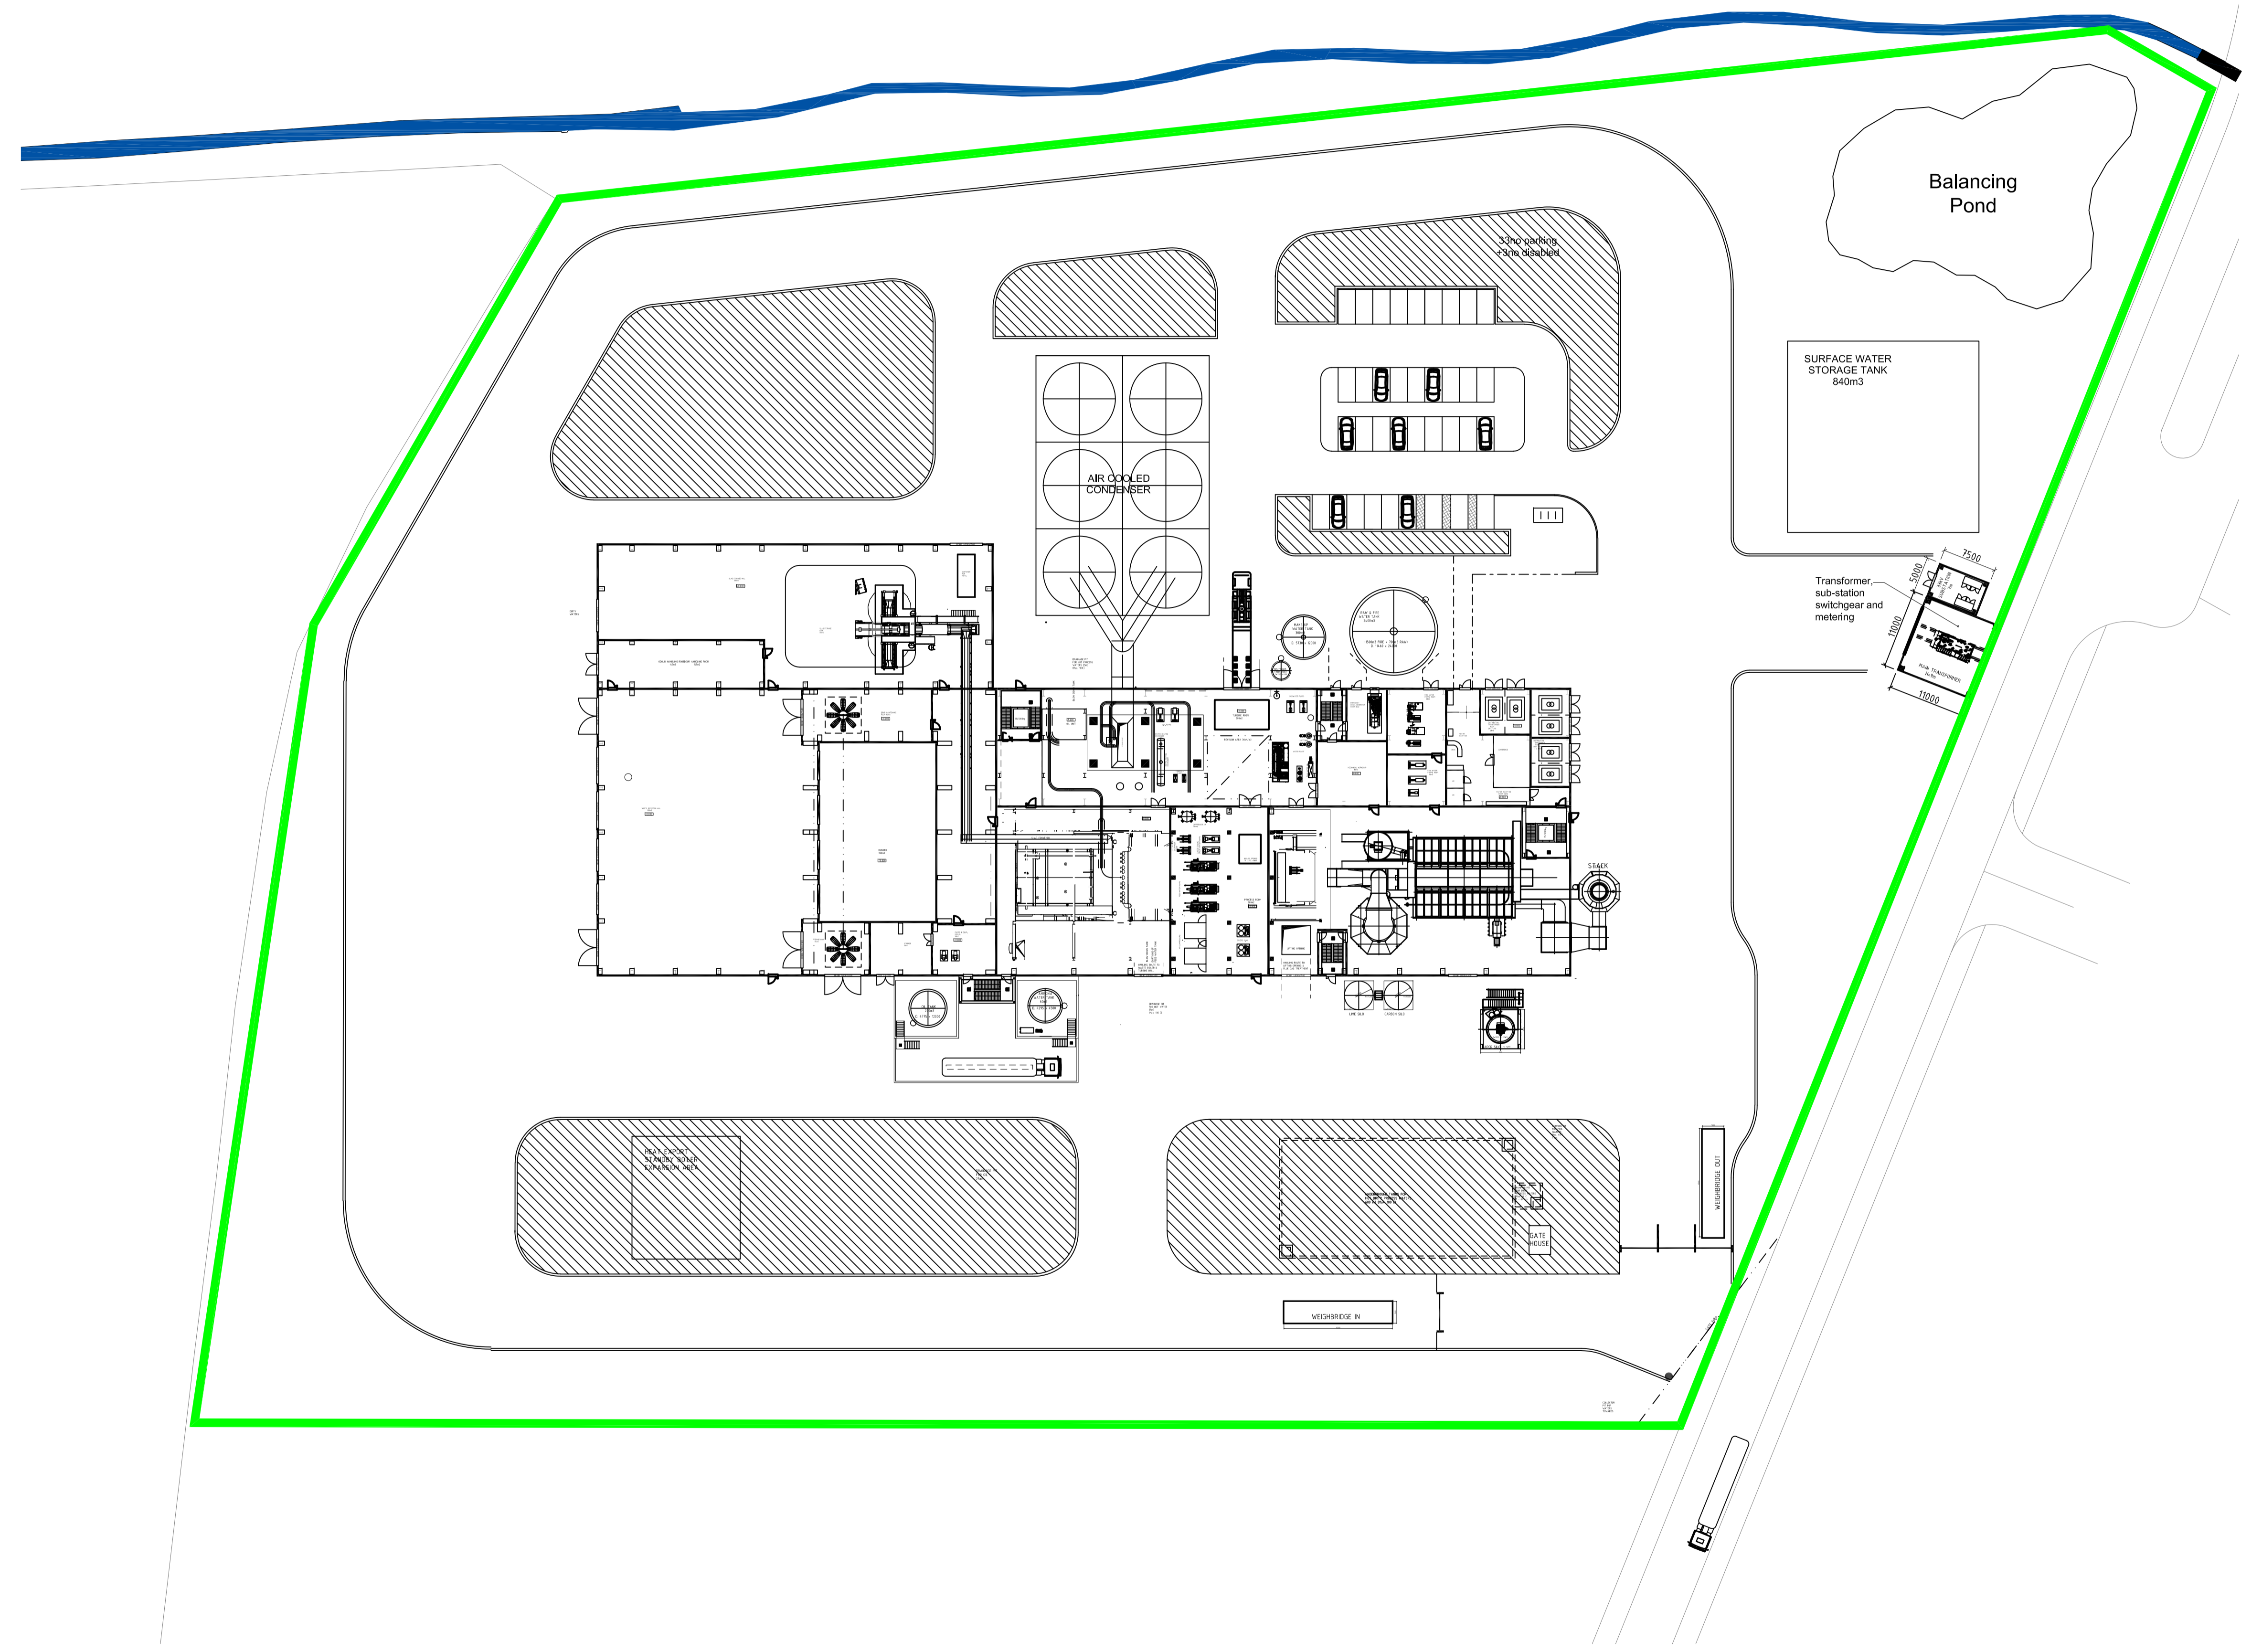


R1.0	PRELIMINARY	DTW	AO	JB2	26.11.19
REV.	DETAILS OF REVISION	DRAWN	CHKD	APR	DATE

FICHTNER
CONSULTING ENGINEERS LIMITED
Kingsgate, Wellington Road North,
Stockport, Cheshire, SK4 1LW, UK Tel:
0161 476 0032
Website: www.fichtner.co.uk

CLIENT: **FORTUM**
SITE: **KINGMOOR ERF**
PROJECT: **KINGMOOR ERF**
TITLE: **INSTALATION BOUNDARY**

DRAWING STATUS:		PRELIMINARY	
DRAWN BY:	DTW	DATE:	26.11.19
CHECKED BY:	AO	DATE:	26.11.19
APPROVED BY:	JB2	DATE:	26.11.19
FILENAME:	S2856-8000-0002DW KINGMOOR ERF SITE LAYOUT R1.0		
OFFICE OF ISSUE:	STOCKPORT		
SHEET SIZE:	A1	SCALE:	1:500

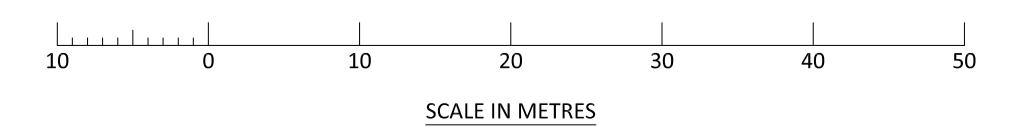

DRAWING No.: **S2856-8000-0002** Sheet 1 of 1 REVISION: **R1.0**