



**Legend**  
 Site Location

Client:	Fortum
Site:	Kingmoor ERF
Project:	EP Application
Title:	

Figure 1 - Site Location

Drawn by: Stuart Nock	Date: 06/12/2019
-----------------------	------------------

© Crown copyright database right 2018




0 0.5 1 2 km  
Scale: 1:50,000

**FICHTNER**  
Consulting Engineers Limited

Kingsgate, Wellington Road North,  
Stockport, Cheshire, SK4 1LW  
Tel: 0161 476 0032  
Fax: 0161 474 0618

Contains OS data © Crown Copyright and database right 2019



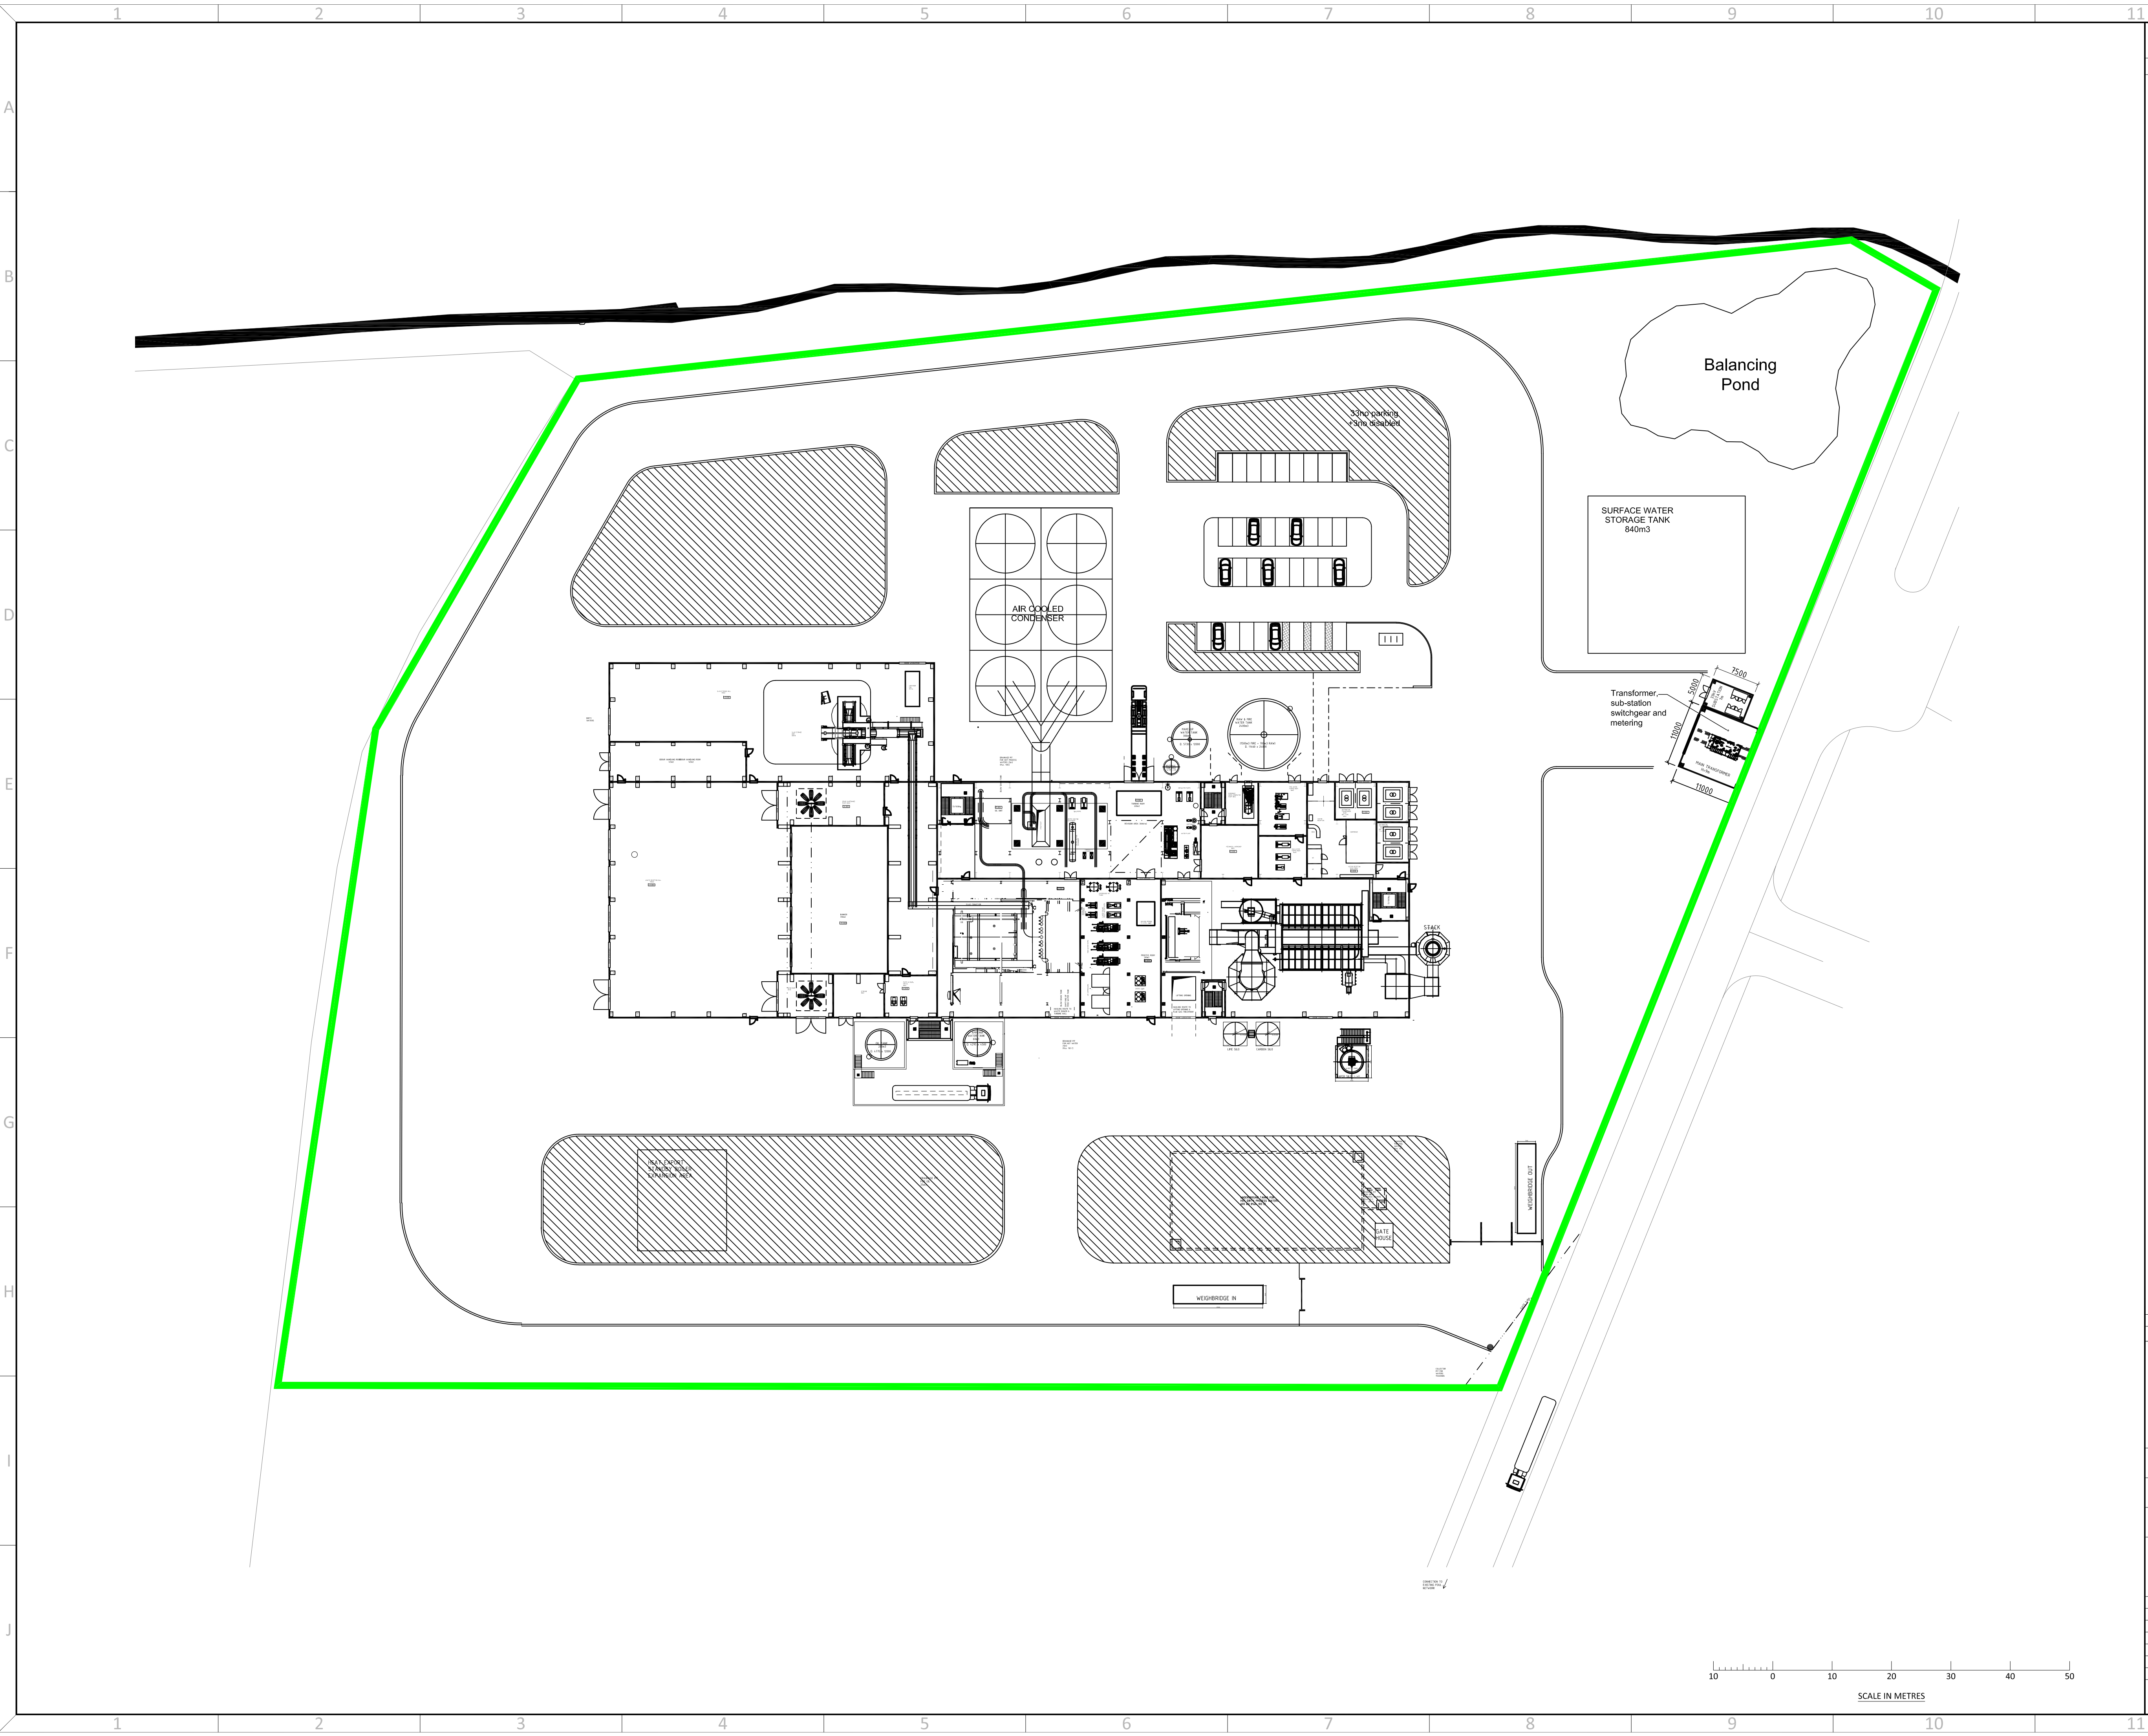

ALL INFORMATION ON THIS DRAWING IS INDICATIVE ONLY, AND  
MAY BE SUBJECT TO  
FURTHER DESIGN DEVELOPMENT.

DO NOT SCALE

NOTES:

INSTALLATION BOUNDARY

R1.0	PRELIMINARY	DTW	AO	JB2	26.11.19
REV.	DETAILS OF REVISION	DRAWN	CHKD	APR	DATE

**FICHTNER**  
CONSULTING ENGINEERS LIMITED

Kingsgate, Wellington Road North,  
Stockport, Cheshire, SK4 1LW, UK Tel:  
0161 476 0032  
Website: [www.fichtner.co.uk](http://www.fichtner.co.uk)

CLIENT: FORTUM

SITE: KINGMOOR ERF

PROJECT: KINGMOOR ERF

TITLE: INSTALATION BOUNDARY

DRAWING STATUS: PRELIMINARY	
DRAWN BY: DTW	DATE: 26.11.19
CHECKED BY: AO	DATE: 26.11.19
APPROVED BY: JB2	DATE: 26.11.19
FILENAME: S2856-8000-0002DW KINGMOOR ERF SITE LAYOUT R1.0	
OFFICE OF ISSUE: STOCKPORT	
SHEET SIZE: A1	SCALE: 1:500
DRAWING No.: S2856-8000-0002	REVISION: R1.0

Sheet 1 of 1



ALL INFORMATION ON THIS DRAWING IS INDICATIVE ONLY, AND  
MAY BE SUBJECT TO  
FURTHER DESIGN DEVELOPMENT.

DO NOT SCALE

NOTES:  

INSTALLATION BOUNDARY

WASTE STORAGE AREAS

RD.0	PRELIMINARY	AO	DTW	KH	28.11.19
REV.	DETAILS OF REVISION	DRAWN	CHKD	APR	DATE

**FICHTNER**  
CONSULTING ENGINEERS LIMITED

Kingsgate, Wellington Road North,  
Stockport, Cheshire, SK4 1LW, UK Tel:  
0161 476 0032  
Website: www.fichtner.co.uk

CLIENT:

FORTUM

SITE:

KINGMOOR ERF

PROJECT:

KINGMOOR ERF

TITLE:

WASTE STORAGE AREAS

DRAWING STATUS:

PRELIMINARY

DRAWN BY:

AO

DATE:

28.11.19

CHECKED BY:

DTW

DATE:

28.11.19

APPROVED BY:

KH

DATE:

28.11.19

FILENAME:

S2856-8000-0004AO KINGMOOR ERF WASTE STORAGE AREAS RD.0

OFFICE OF ISSUE:

STOCKPORT

SHEET SIZE:

A1

SCALE:

1:500

DRAWING No.:


S2856-8000-0004

Sheet 1 of 1

REVISION:

R0.0



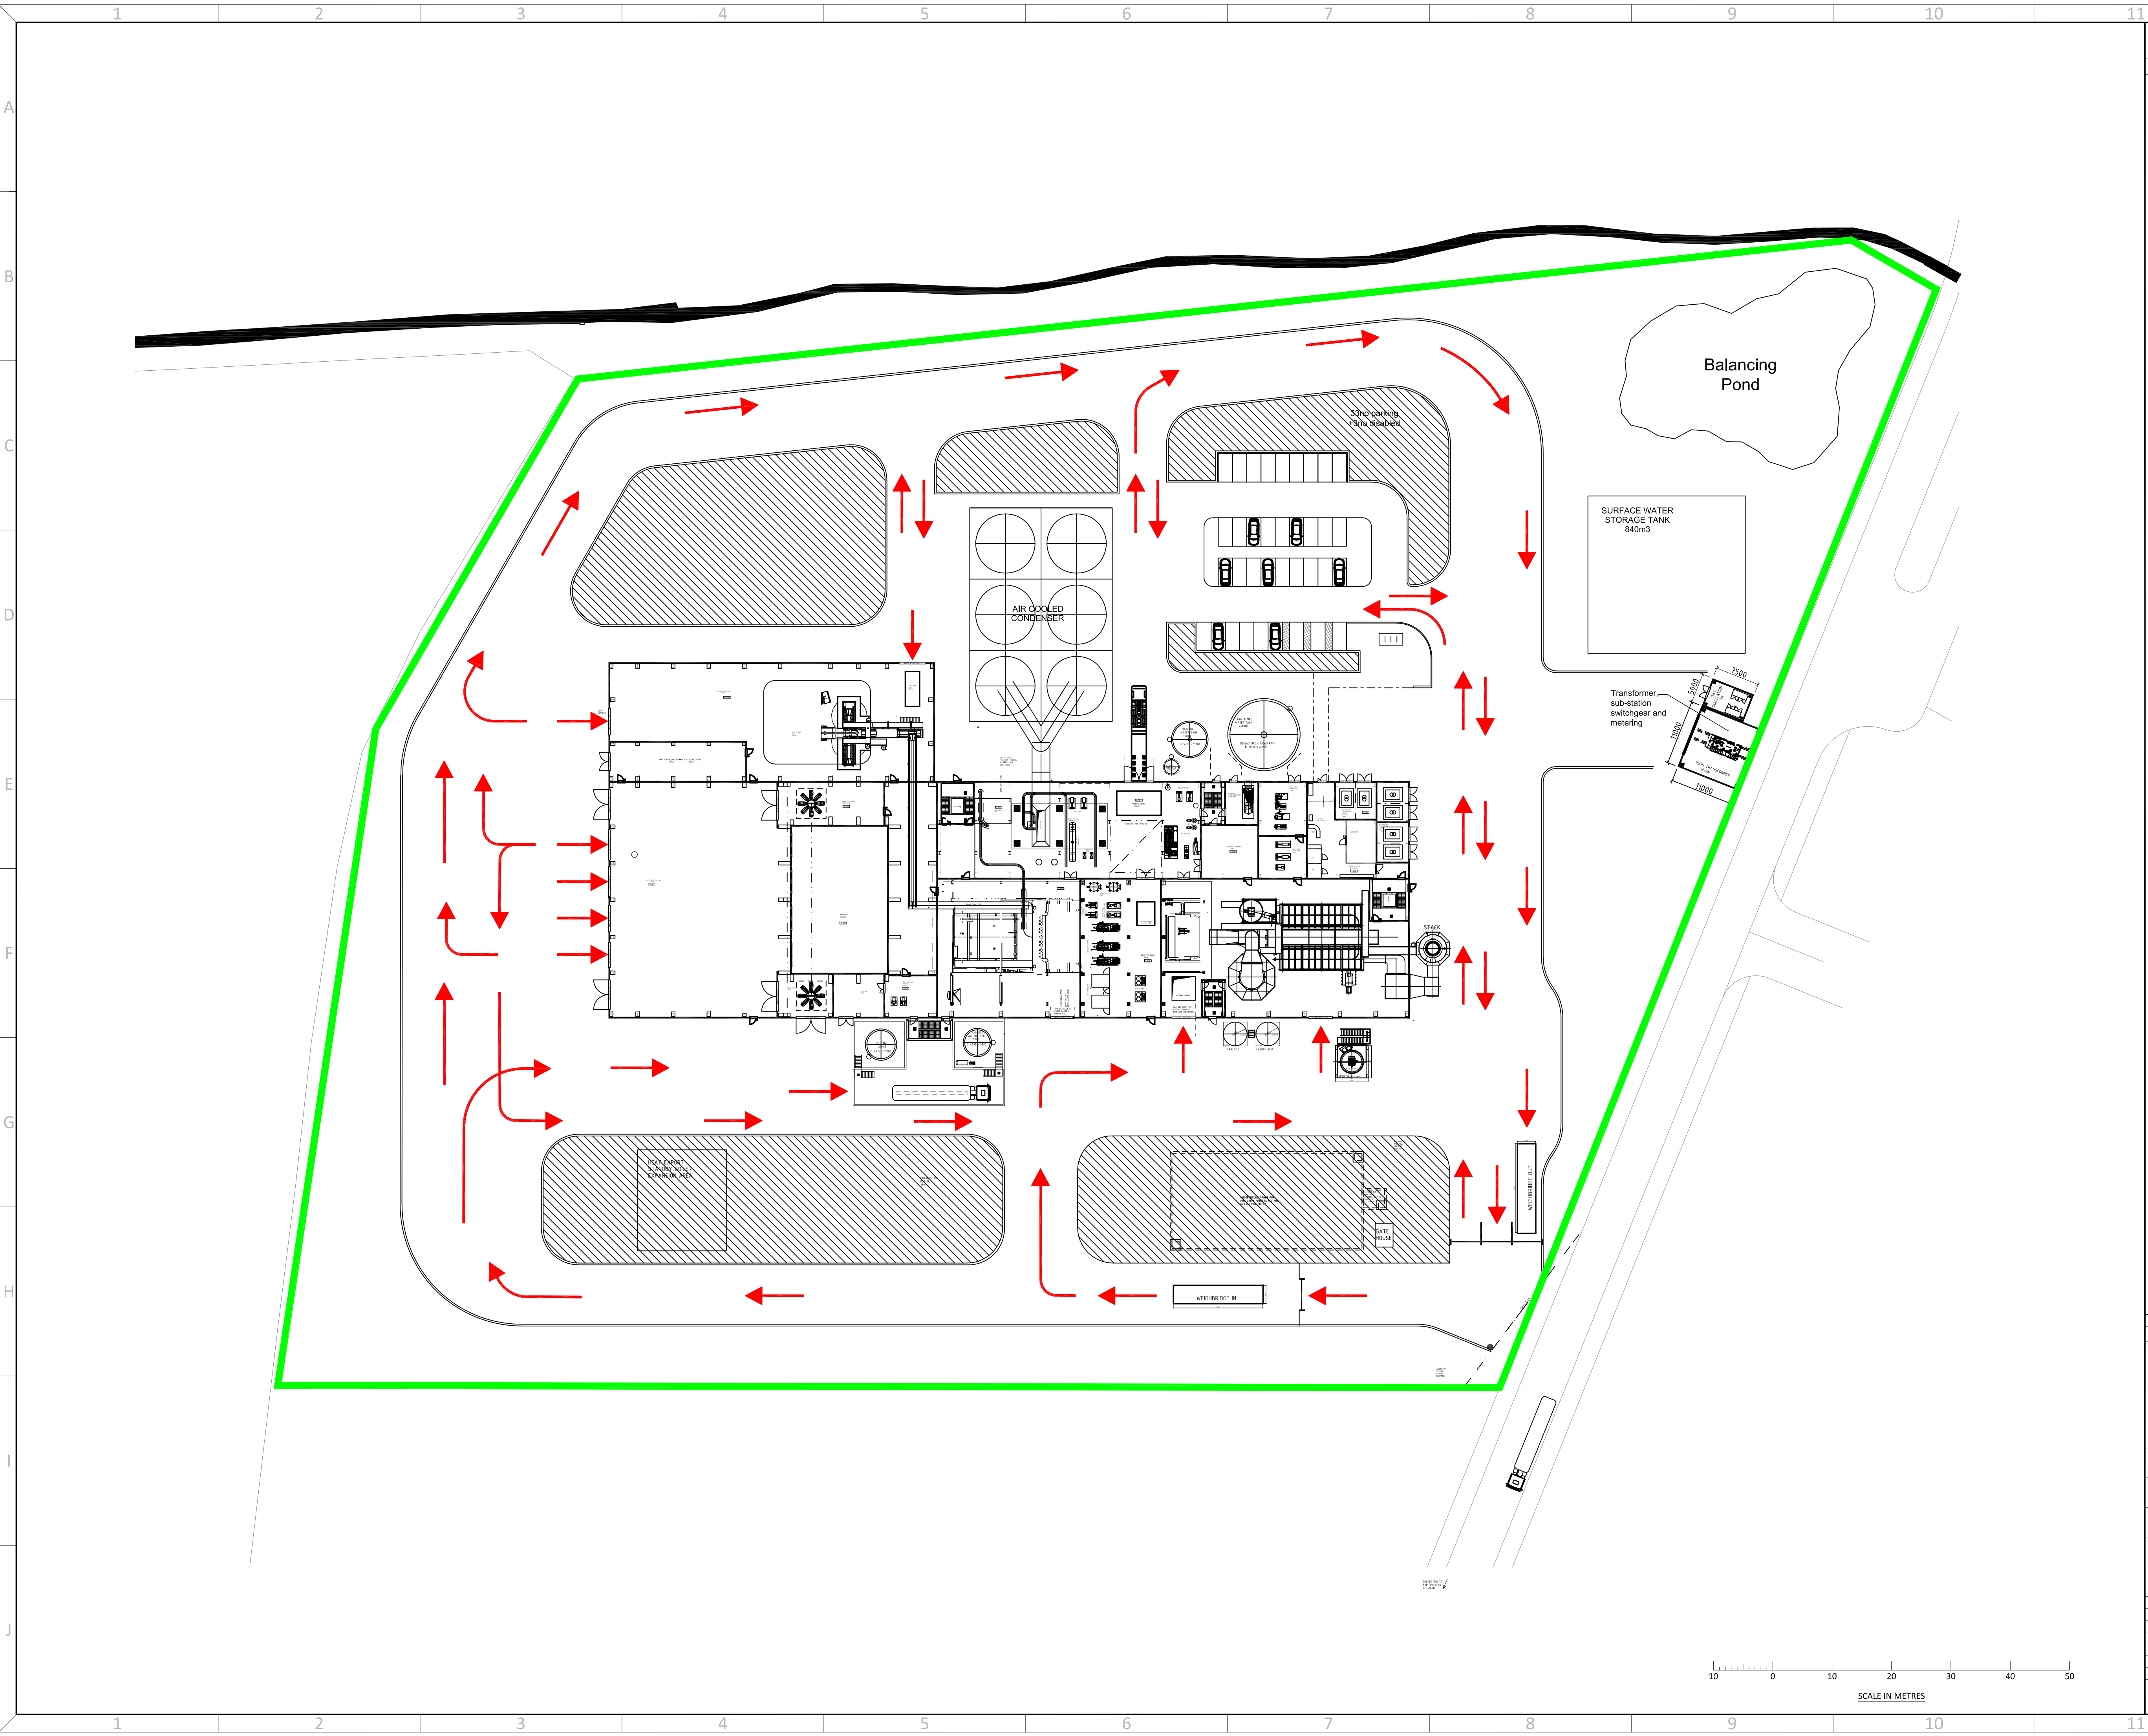

ALL INFORMATION ON THIS DRAWING IS INDICATIVE ONLY, AND  
MAY BE SUBJECT TO  
FURTHER DESIGN DEVELOPMENT.

DO NOT SCALE

NOTES:

- INSTALLATION BOUNDARY
- ACCESS POINTS & ROUTES

R0.0	PRELIMINARY	AO	DTW	KH	28.11.19
REV.	DETAILS OF REVISION	DRAWN	CHKD	APR	DATE

**FICHTNER**  
CONSULTING ENGINEERS LIMITED

Kingsgate, Wellington Road North,  
Stockport, Cheshire, SK4 1LW, UK Tel:  
0161 476 0032  
Website: [www.fichtner.co.uk](http://www.fichtner.co.uk)

CLIENT: FORTUM

SITE: KINGMOOR ERF

PROJECT: KINGMOOR ERF

TITLE: ACCESS POINTS


DRAWING STATUS: PRELIMINARY	
DRAWN BY: AO	DATE: 28.11.19
CHECKED BY: DTW	DATE: 28.11.19
APPROVED BY: KH	DATE: 28.11.19

FILENAME: S2856-8000-0005A01 KINGMOOR ERF ACCESS POINTS R0.0

OFFICE OF ISSUE: STOCKPORT

SHEET SIZE: A1 SCALE: 1:500

DRAWING No.: S2856-8000-0005 Sheet 1 of 1 REVISION: R0.0

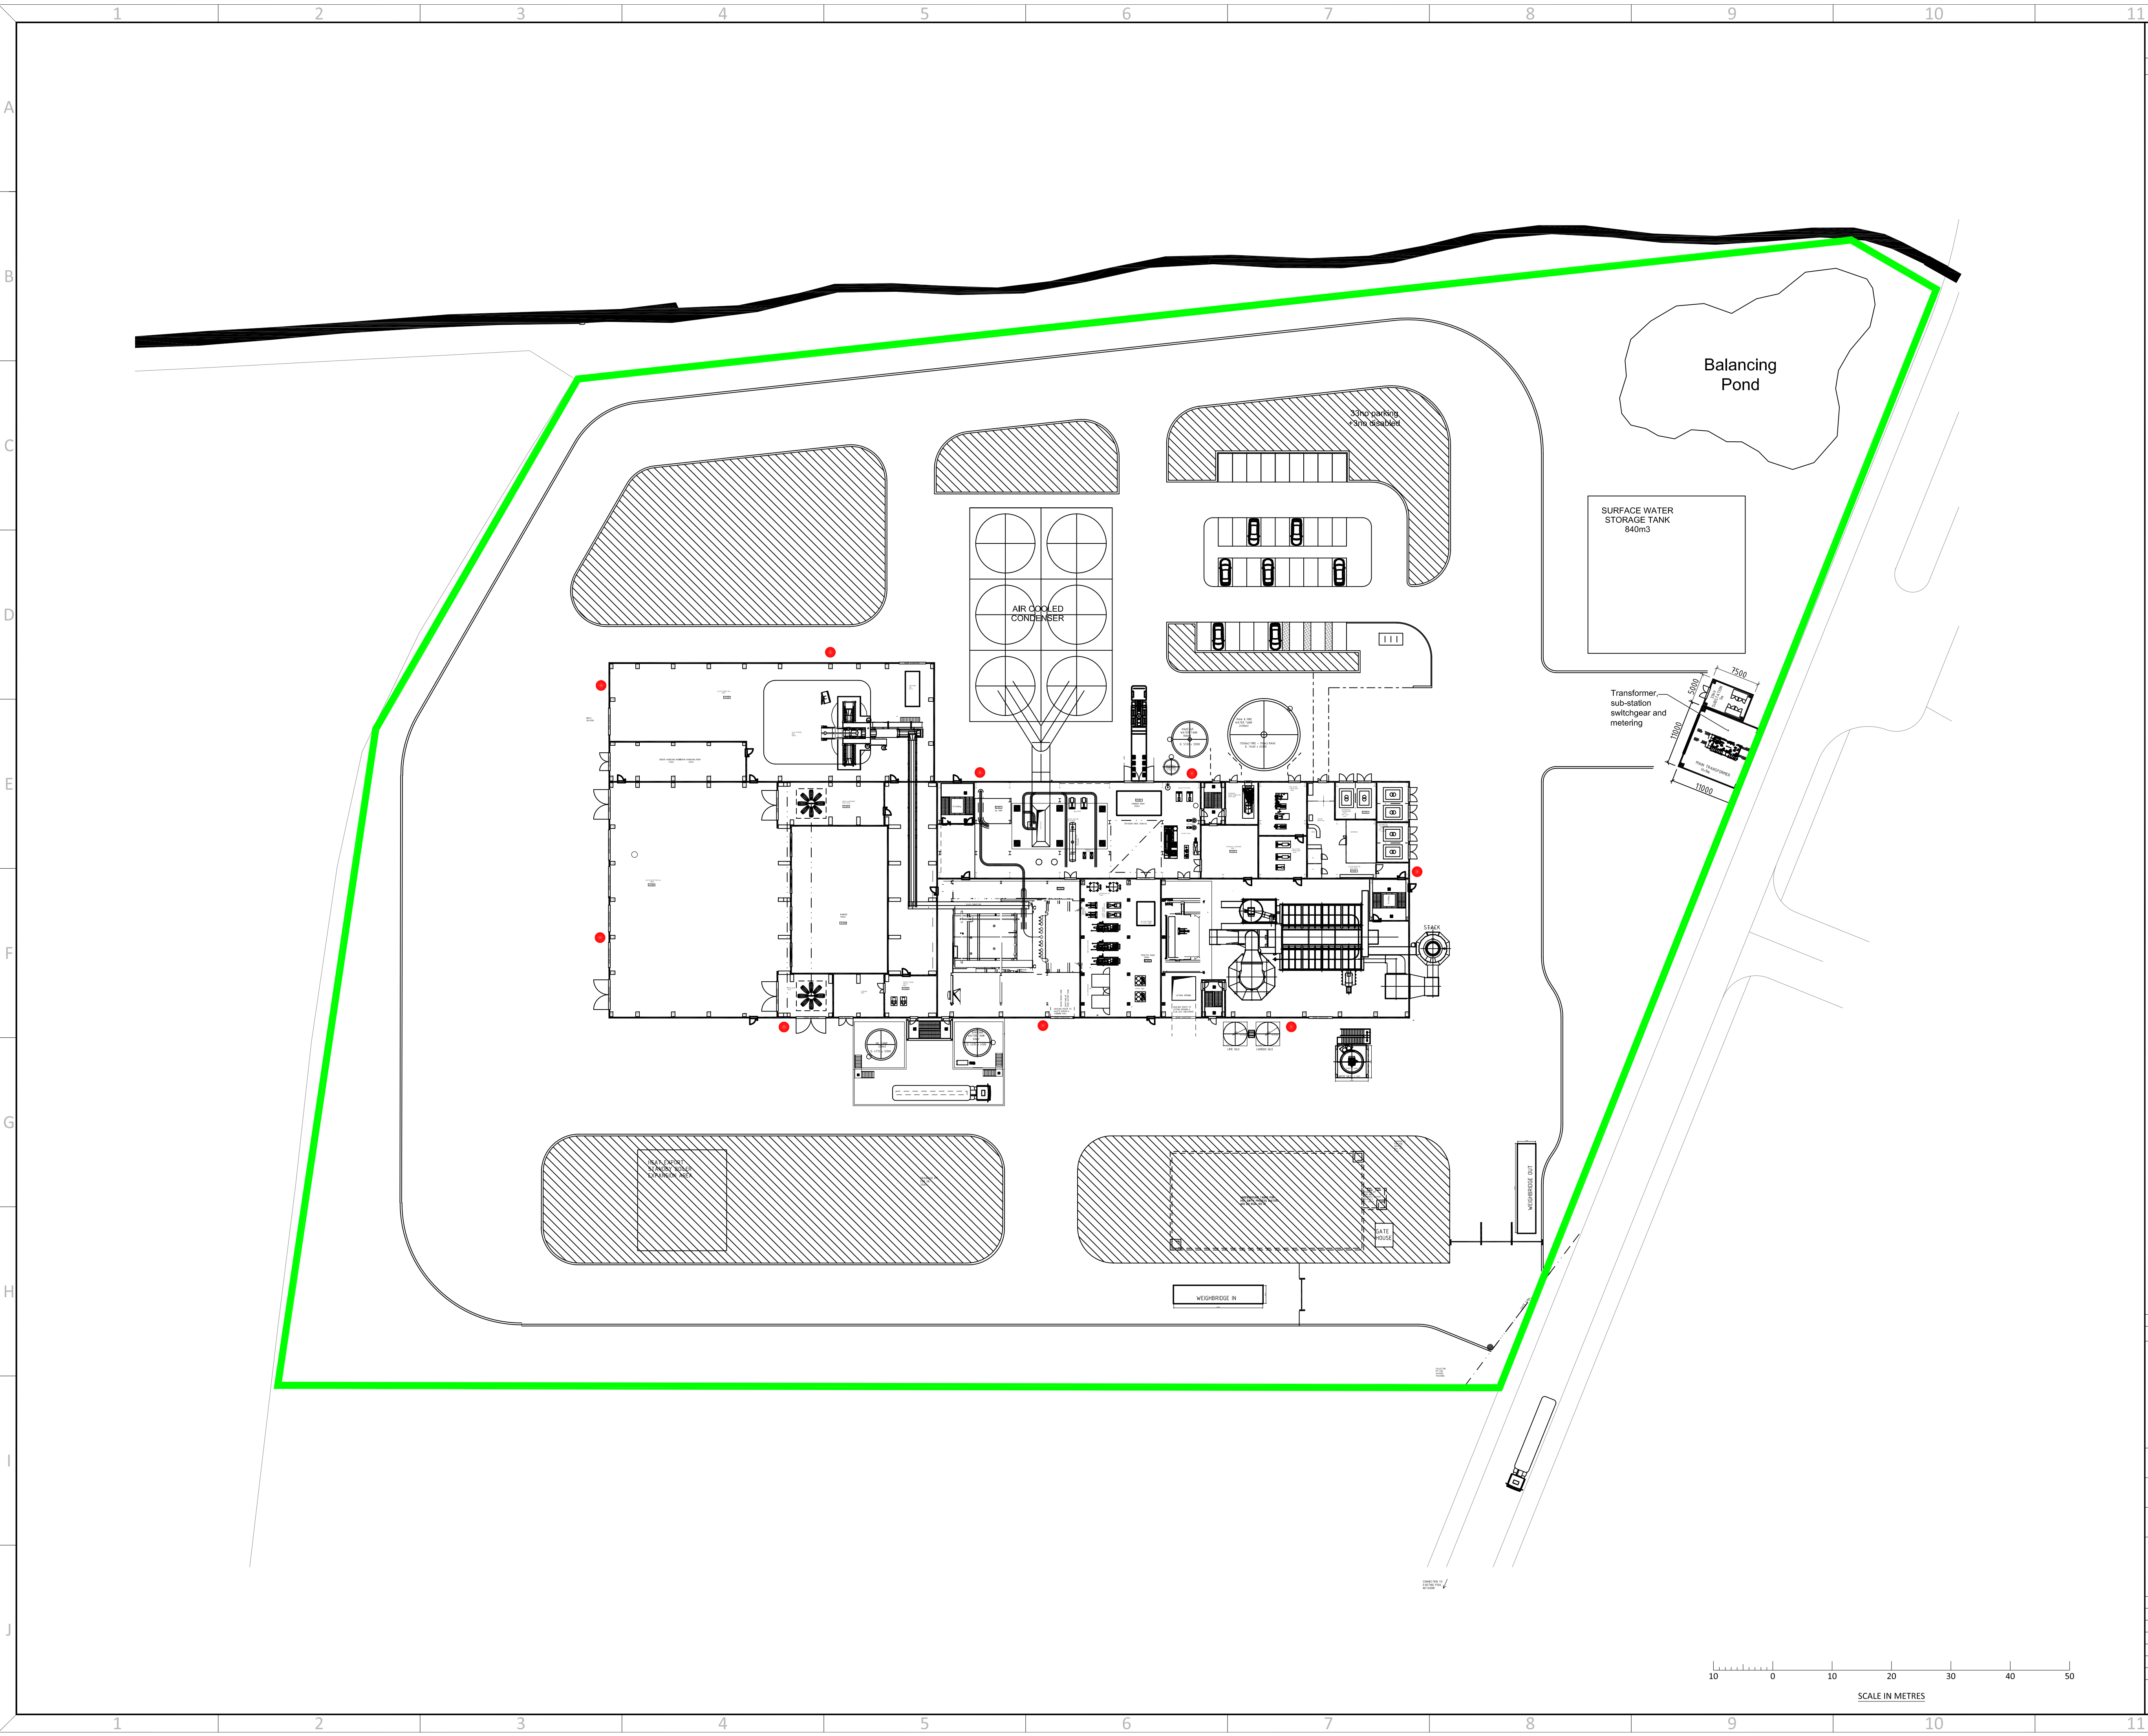

ALL INFORMATION ON THIS DRAWING IS INDICATIVE ONLY, AND  
MAY BE SUBJECT TO  
FURTHER DESIGN DEVELOPMENT.

DO NOT SCALE

NOTES:  
— INSTALLATION BOUNDARY  
● INDICATIVE FIRE HYDRANTS

R0.0	PRELIMINARY	AO	DTW	KH	28.11.19
REV.	DETAILS OF REVISION	DRAWN	CHKD	APR	DATE

**FICHTNER**  
CONSULTING ENGINEERS LIMITED

Kingsgate, Wellington Road North,  
Stockport, Cheshire, SK4 1LW, UK Tel:  
0161 476 0032  
Website: [www.fichtner.co.uk](http://www.fichtner.co.uk)

CLIENT:

FORTUM

SITE:

KINGMOOR ERF

PROJECT:

KINGMOOR ERF

TITLE:

INDICATIVE FIRE HYDRANTS

DRAWING STATUS:		PRELIMINARY	
DRAWN BY:	AO	DATE:	28.11.19
CHECKED BY:	DTW	DATE:	28.11.19
APPROVED BY:	KH	DATE:	28.11.19
FILENAME:	S2856-8000-0006AO KINGMOOR ERF INDICATIVE FIRE HYDRANTS R0.0		
OFFICE OF ISSUE:	STOCKPORT		
SHEET SIZE:	A1	SCALE:	1:500
DRAWING No.:	S2856-8000-0006		REVISION:
Sheet 1 of 1		R0.0	



- NOTES:
- INSTALLATION BOUNDARY
  - INDICATIVE FIRE WALLS

REV.	DETAILS OF REVISION	DTW	CHD	APR	DATE
R0.1	PRELIMINARY				23.12.19

**FICHTNER**  
CONSULTING ENGINEERS LIMITED  
Kingsgate, Wellington Road North,  
Stockport, Cheshire, SK4 1JW, UK Tel:  
0161 4776 0032  
Website: www.fichtner.co.uk

CLIENT:

FORTUM

SITE:

KINGMOOR ERF


PROJECT:

KINGMOOR ERF

TITLE:

INDICATIVE FIRE WALLS

DRAWING STATUS	PRELIMINARY
DRAWN BY:	AO
CHECKED BY:	DTW
APPROVED BY:	KH
FILENAME:	S2856-8000-000701 KINGMOOR ERF INDICATIVE FIRE WALLS R0.1
OFFICE OF ISSUE:	STOCKPORT
SHEET SIZE:	A1
SCALE:	1:500
DRAWING NO.:	S2856-8000-0007
REVISION:	R0.1

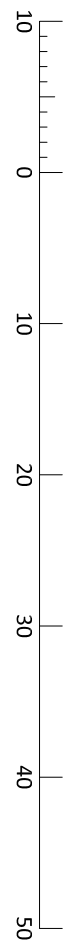


SCALE IN METRES

S2856-8000-0007

Sheet 1 of 1

R0.1

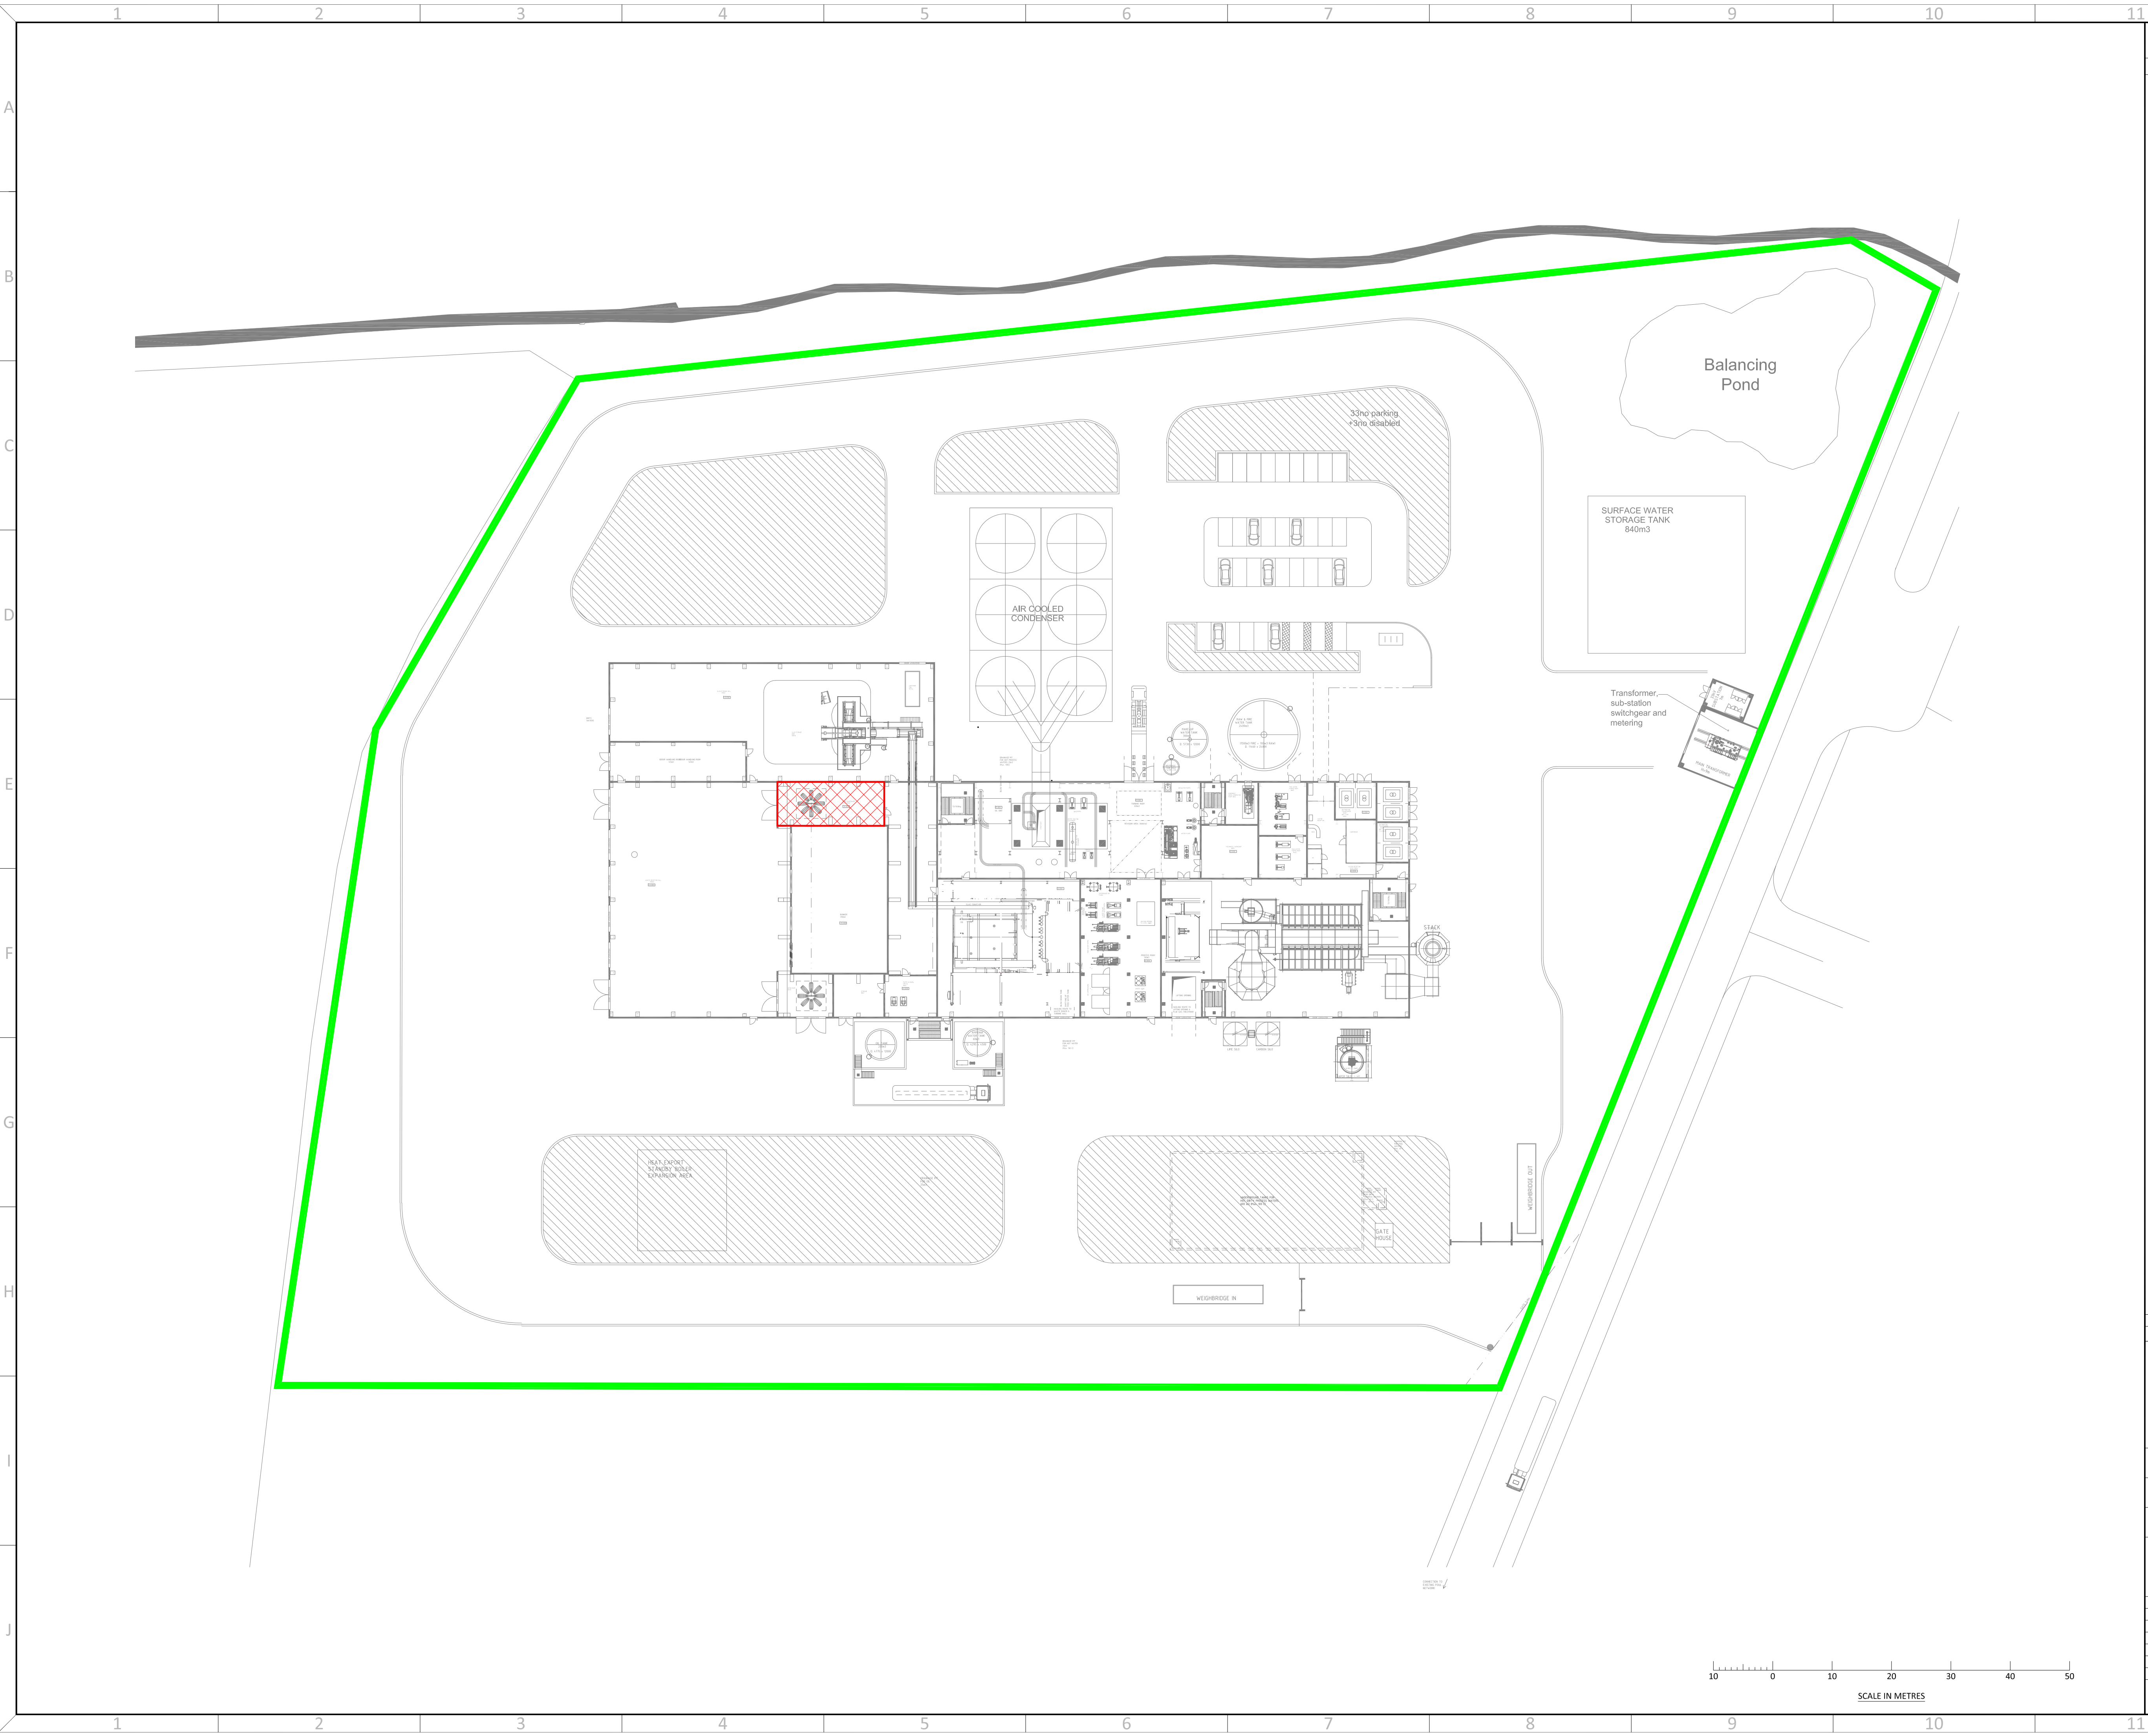

ALL INFORMATION ON THIS DRAWING IS INDICATIVE ONLY, AND  
MAY BE SUBJECT TO  
FURTHER DESIGN DEVELOPMENT.

DO NOT SCALE

LEGEND

INSTALLATION BOUNDARY

LOCATION OF QUARANTINE AREA

RD.0	PRELIMINARY	AO	DTW	KH	30.03.21
REV.	DETAILS OF REVISION	DRAWN	CHKD	APR	DATE

**FICHTNER**  
CONSULTING ENGINEERS LIMITED

Kingsgate, Wellington Road North,  
Stockport, Cheshire, SK4 1LW, UK Tel:  
0161 476 0032  
Website: [www.fichtner.co.uk](http://www.fichtner.co.uk)

CLIENT:

FORTUM

SITE:

KINGMOOR ERF

PROJECT:

KINGMOOR ERF

TITLE:

LOCATION OF QUARANTINE AREA

DRAWING STATUS:

PRELIMINARY

DRAWN BY:

AO

DATE:

30.03.21

CHECKED BY:

DTW

DATE:

30.03.21

APPROVED BY:

KH

DATE:

30.03.21

FILENAME:

S2856-8000-0010A01 KINGMOOR ERF LOCATION OF QUARANTINE AREA RD.0

OFFICE OF ISSUE:

STOCKPORT

SHEET SIZE:

A1

SCALE:

1:500

DRAWING No.:


S2856-8000-0010

Sheet 1 of 1

REVISION:

R0.0



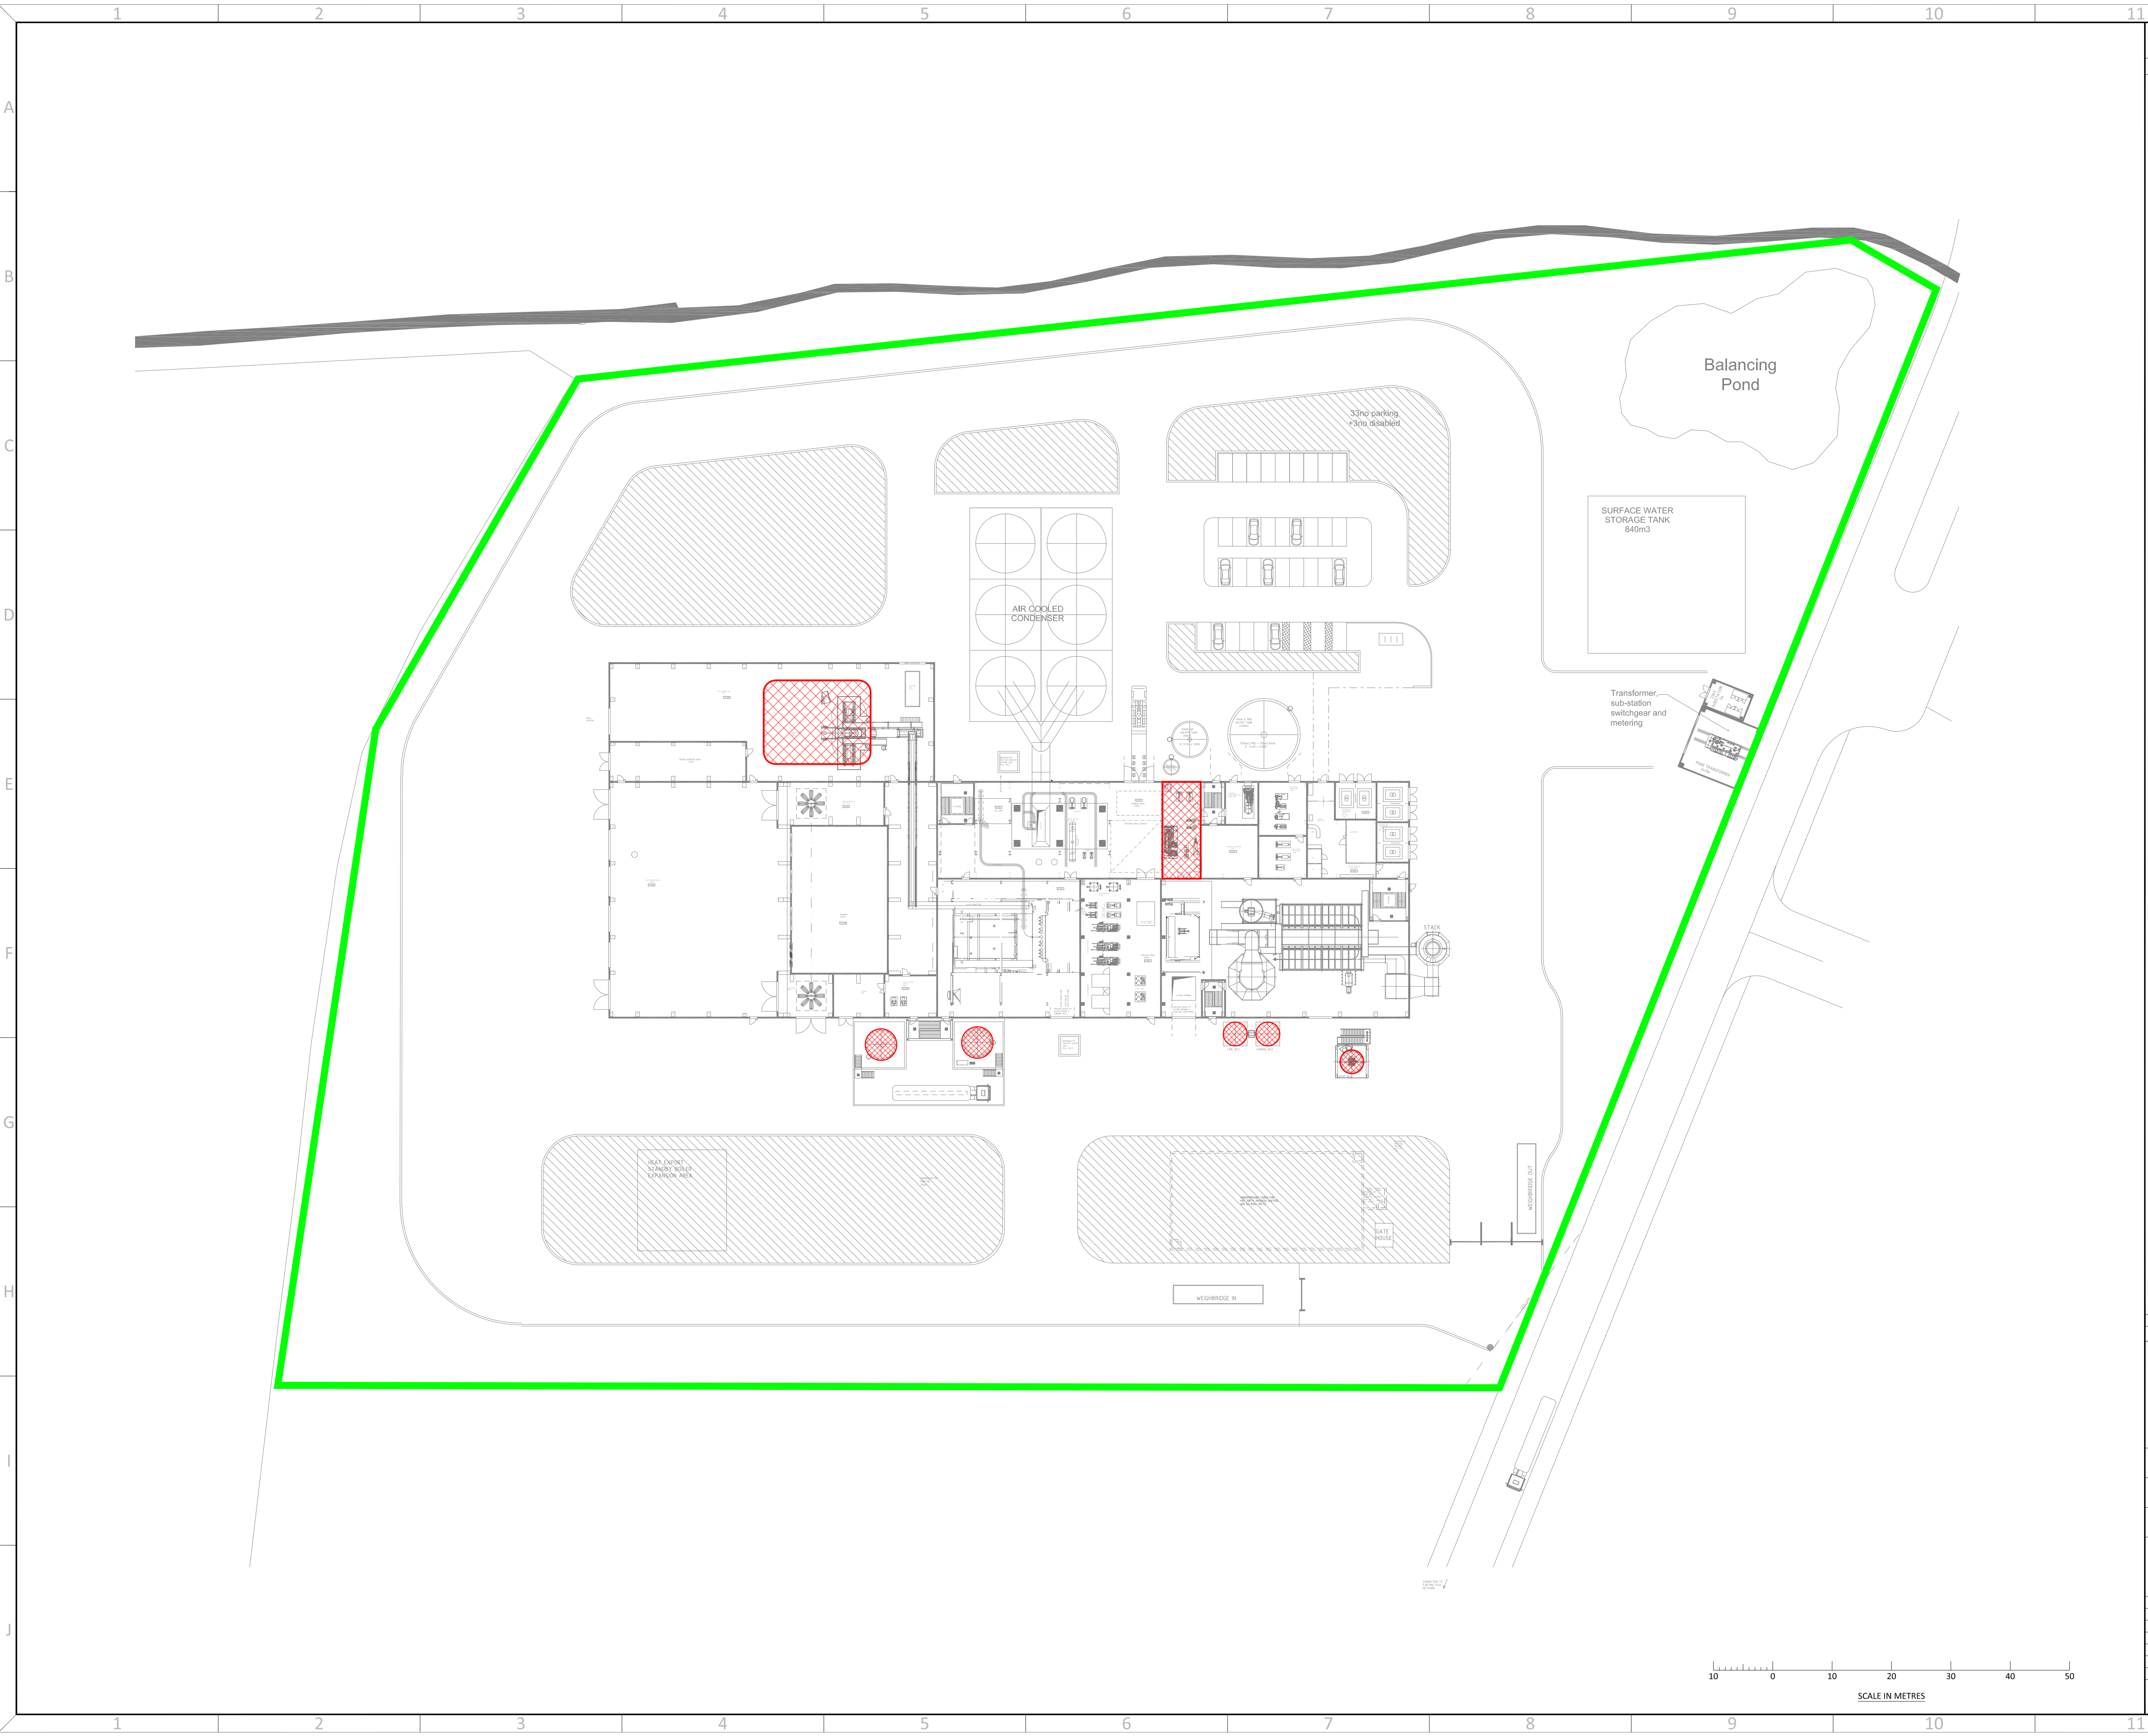

ALL INFORMATION ON THIS DRAWING IS INDICATIVE ONLY, AND  
MAY BE SUBJECT TO  
FURTHER DESIGN DEVELOPMENT.

DO NOT SCALE

LEGEND

INSTALLATION BOUNDARY

MATERIALS STORAGE AREAS

REV.	DETAILS OF REVISION	AO	DTW	KH	APR	DATE
R0.0	PRELIMINARY	AO	DTW	KH	APR	30.03.21

**FICHTNER**  
CONSULTING ENGINEERS LIMITED

Kingsgate, Wellington Road North,  
Stockport, Cheshire, SK4 1LW, UK Tel:  
0161 476 0032  
Website: www.fichtner.co.uk

CLIENT:

FORTUM

SITE:

KINGMOOR ERF

PROJECT:

KINGMOOR ERF

TITLE:

MATERIALS STORAGE AREAS

DRAWING STATUS:

PRELIMINARY

DRAWN BY:

AO

DATE:

30.03.21

CHECKED BY:

DTW

DATE:

30.03.21

APPROVED BY:

KH

DATE:

30.03.21

FILENAME:

S2856-8000-0011A01 KINGMOOR ERF MATERIALS STORAGE AREAS R0.0

OFFICE OF ISSUE:

STOCKPORT

SHEET SIZE:

A1

SCALE:

1:500

DRAWING No.:

S2856-8000-0011

Sheet 1 of 1

REVISION:

R0.0