



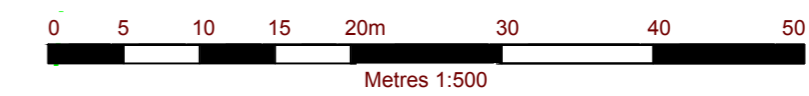

NOTES

LEGEND

- A1 GRINDER FAN LOCAL EXHAUST VENTILATION
- A2 COOLER LOCAL EXHAUST VENTILATION VIA CYCLONE
- A3 COOLER LOCAL EXHAUST VENTILATION VIA CYCLONE
- A4 BOILER FLUE EXHAUST
- SW1 SURFACE WATER DISCHARGE
- SW2 SURFACE WATER DISCHARGE (OUTFALL APPROXIMATELY 250M SOUTH)

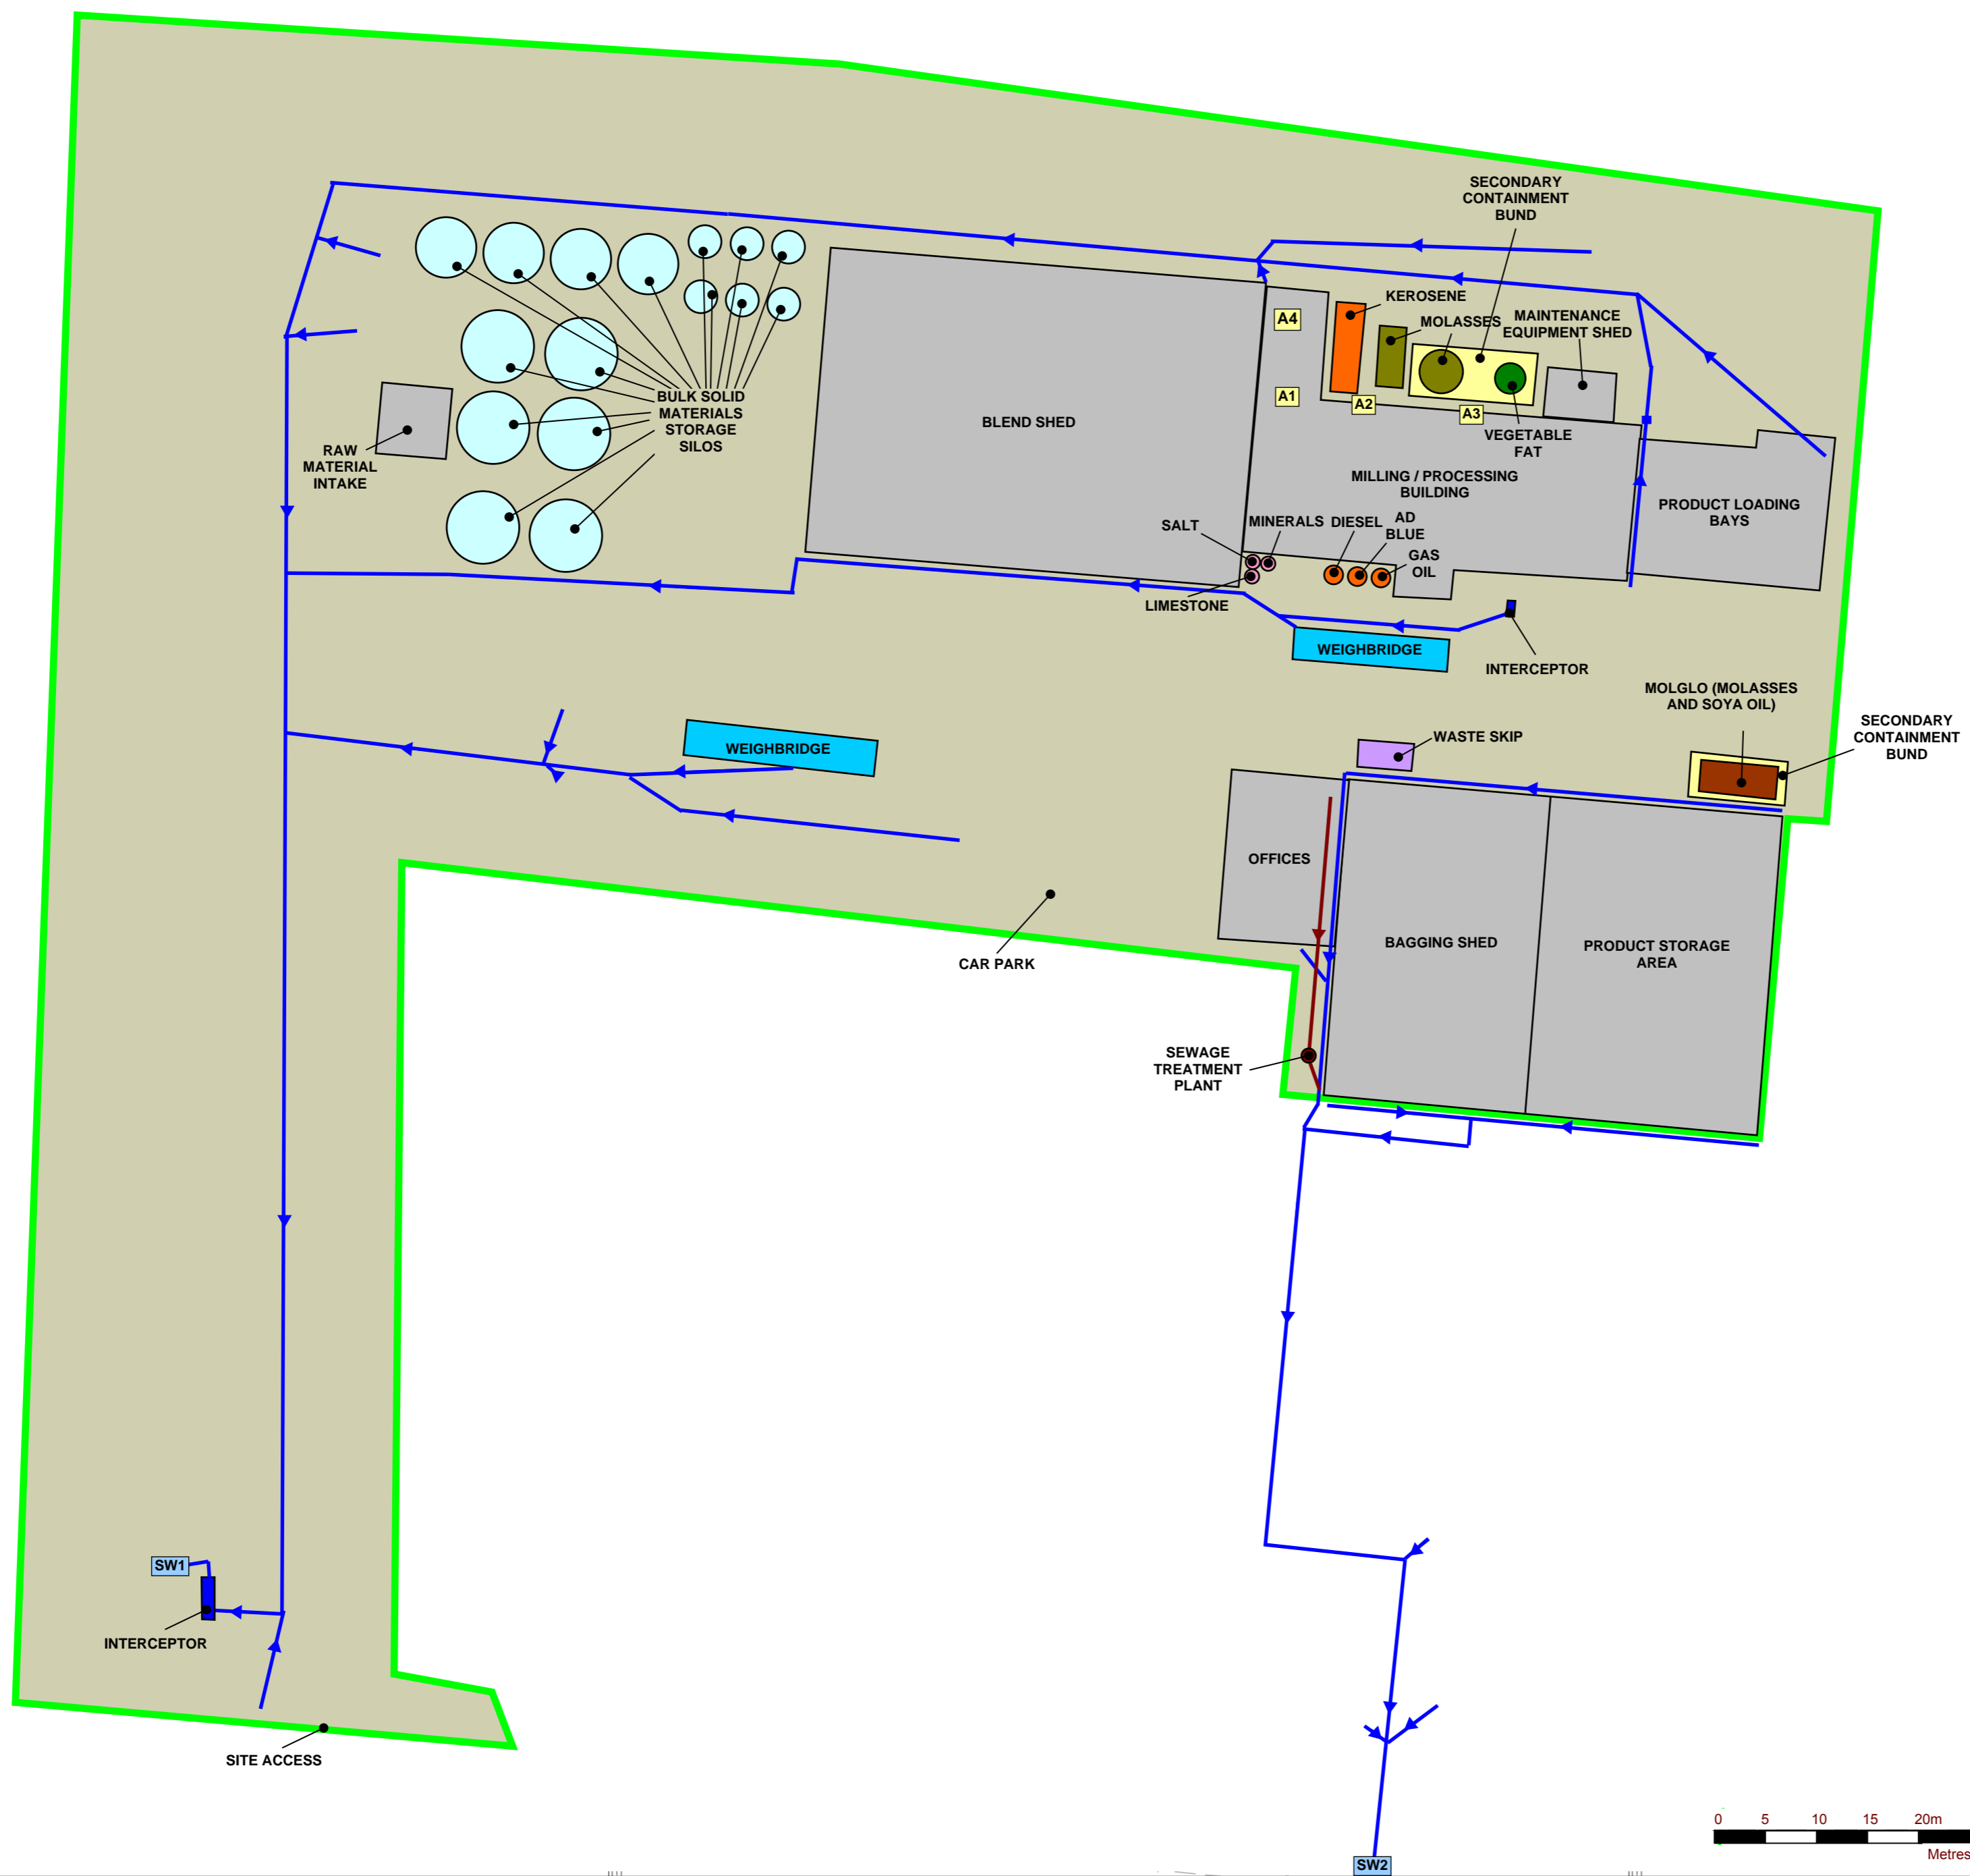





global environmental solutions

3RD FLOOR
THE BREW HOUSE
JACOB STREET
BRISTOL, BS2 0EQ
T: 01179 064280
www.slrconsulting.com

SANDYSIKE MILL
ENVIRONMENTAL PERMIT APPLICATION
SITE LAYOUT PLAN

002

Scale 1:500 @ A2

Date MARCH 2018

06303.00003.13.002.0_Site_Layout_Plan.dwg