



DRAWINGS

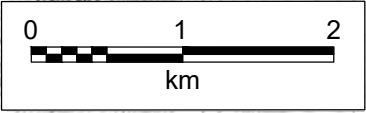

Reproduced from Ordnance Survey Maps
 © Crown Copyright All Rights Reserved
 Wardell Armstrong Licence No. AL100018275


CLIENT	Thompsons of Prudhoe		DRG No.	NT12629-013		REV	-
	PROJECT	Silvertop Quarry		SIZE	A4	SCALE	1:50,000
DRAWING TITLE		Site Location Plan		DATE	Jan 2019		
				DRAWN BY	PAG	CHECKED BY	MG
						APPROVED BY	MG

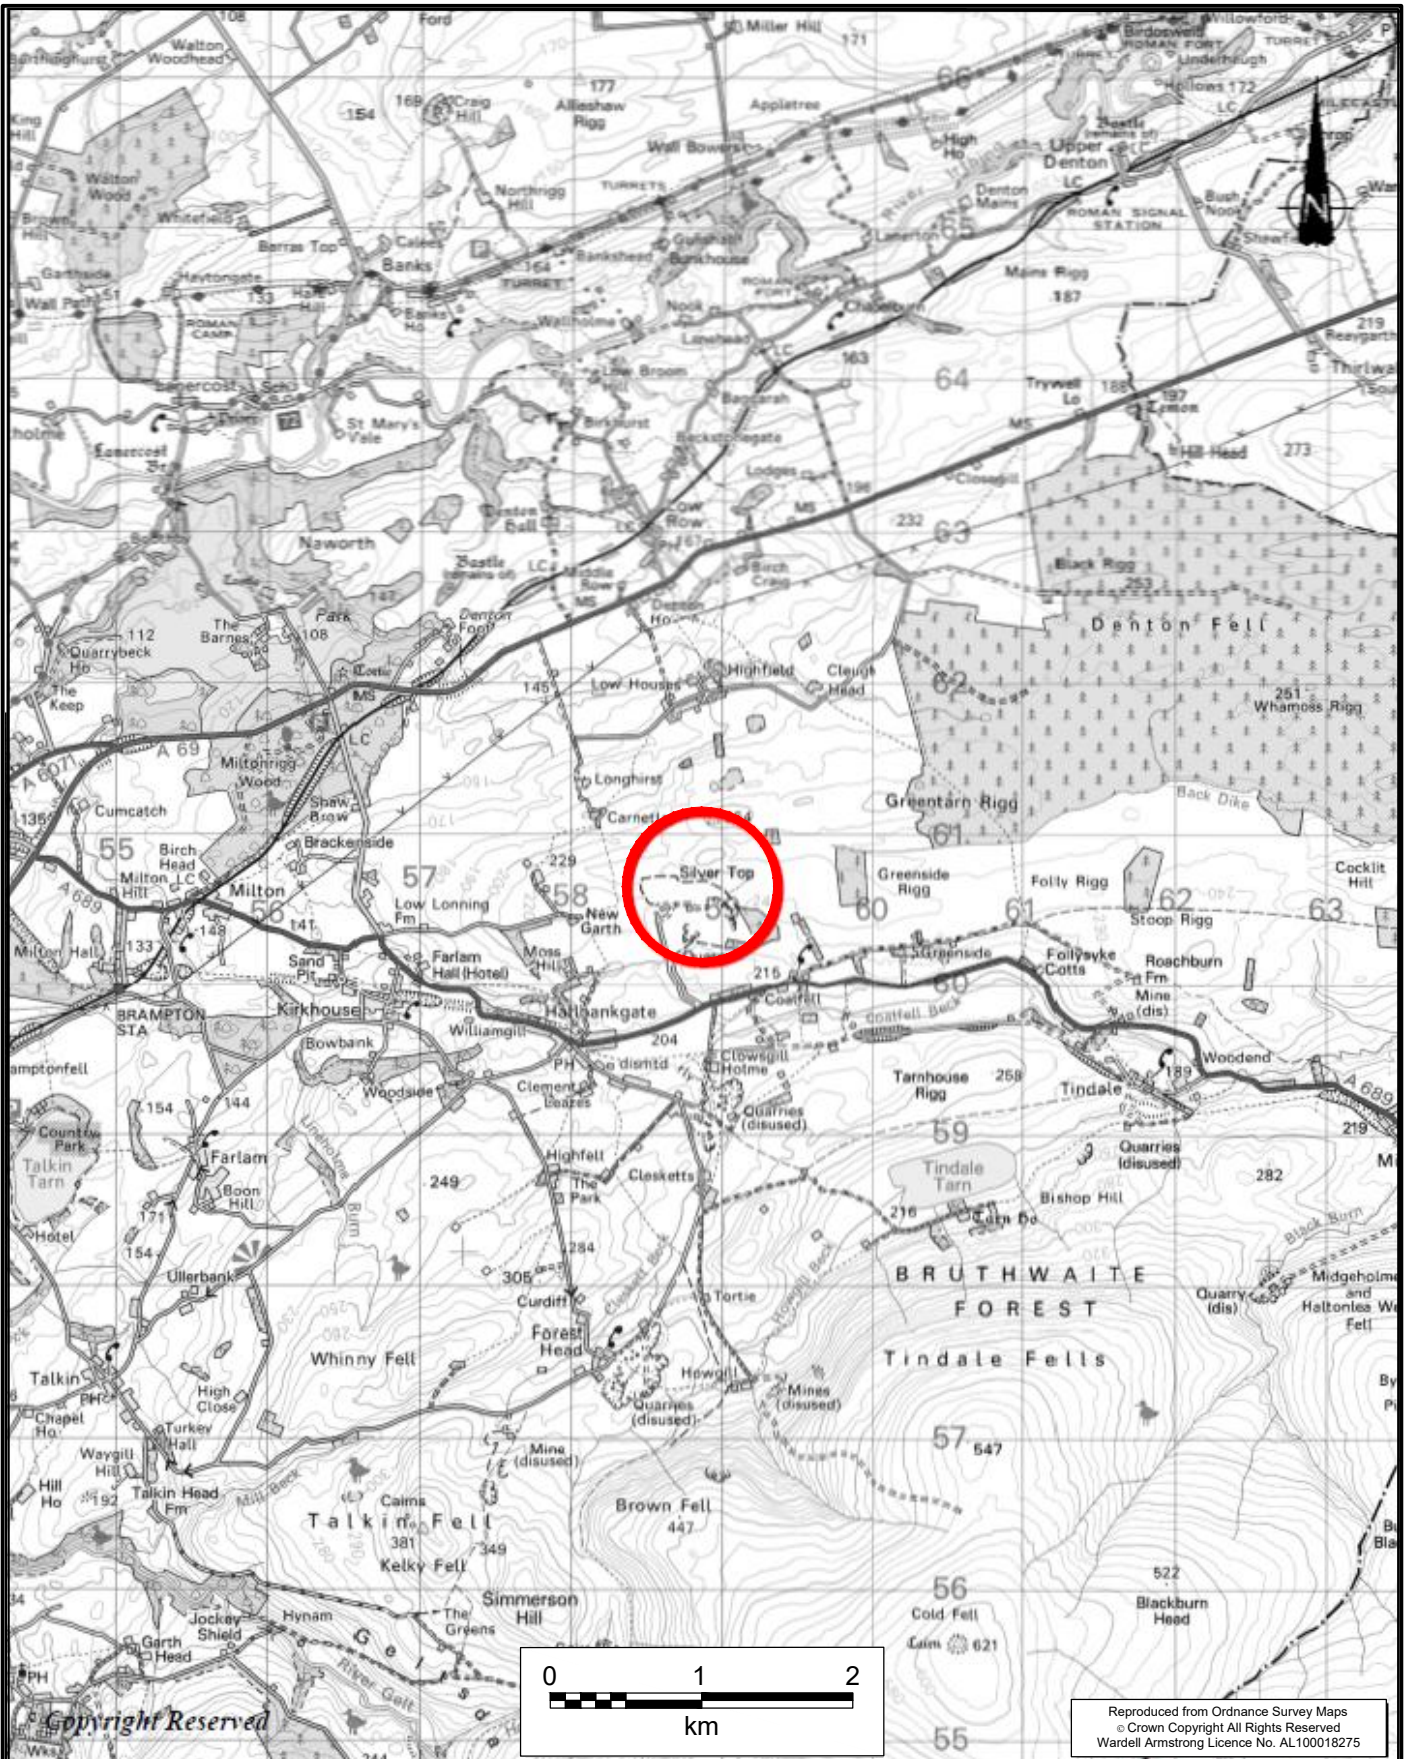

- NEWCASTLE UPON TYNE | TEL 0191 232 0943
WWW.WARDELL-ARMSTRONG.COM
- BIRMINGHAM
- BOLTON
- CARDIFF
- CARLISLE
- EDINBURGH
- GLASGOW
- LONDON
- MANCHESTER
- SHEFFIELD
- STOKE ON TRENT


DO NOT SCALE FROM THIS DRAWING

- KEY
- Waste Recovery Application Boundary
 - Main Quarry Excavation
 - WW01 Groundwater monitoring borehole

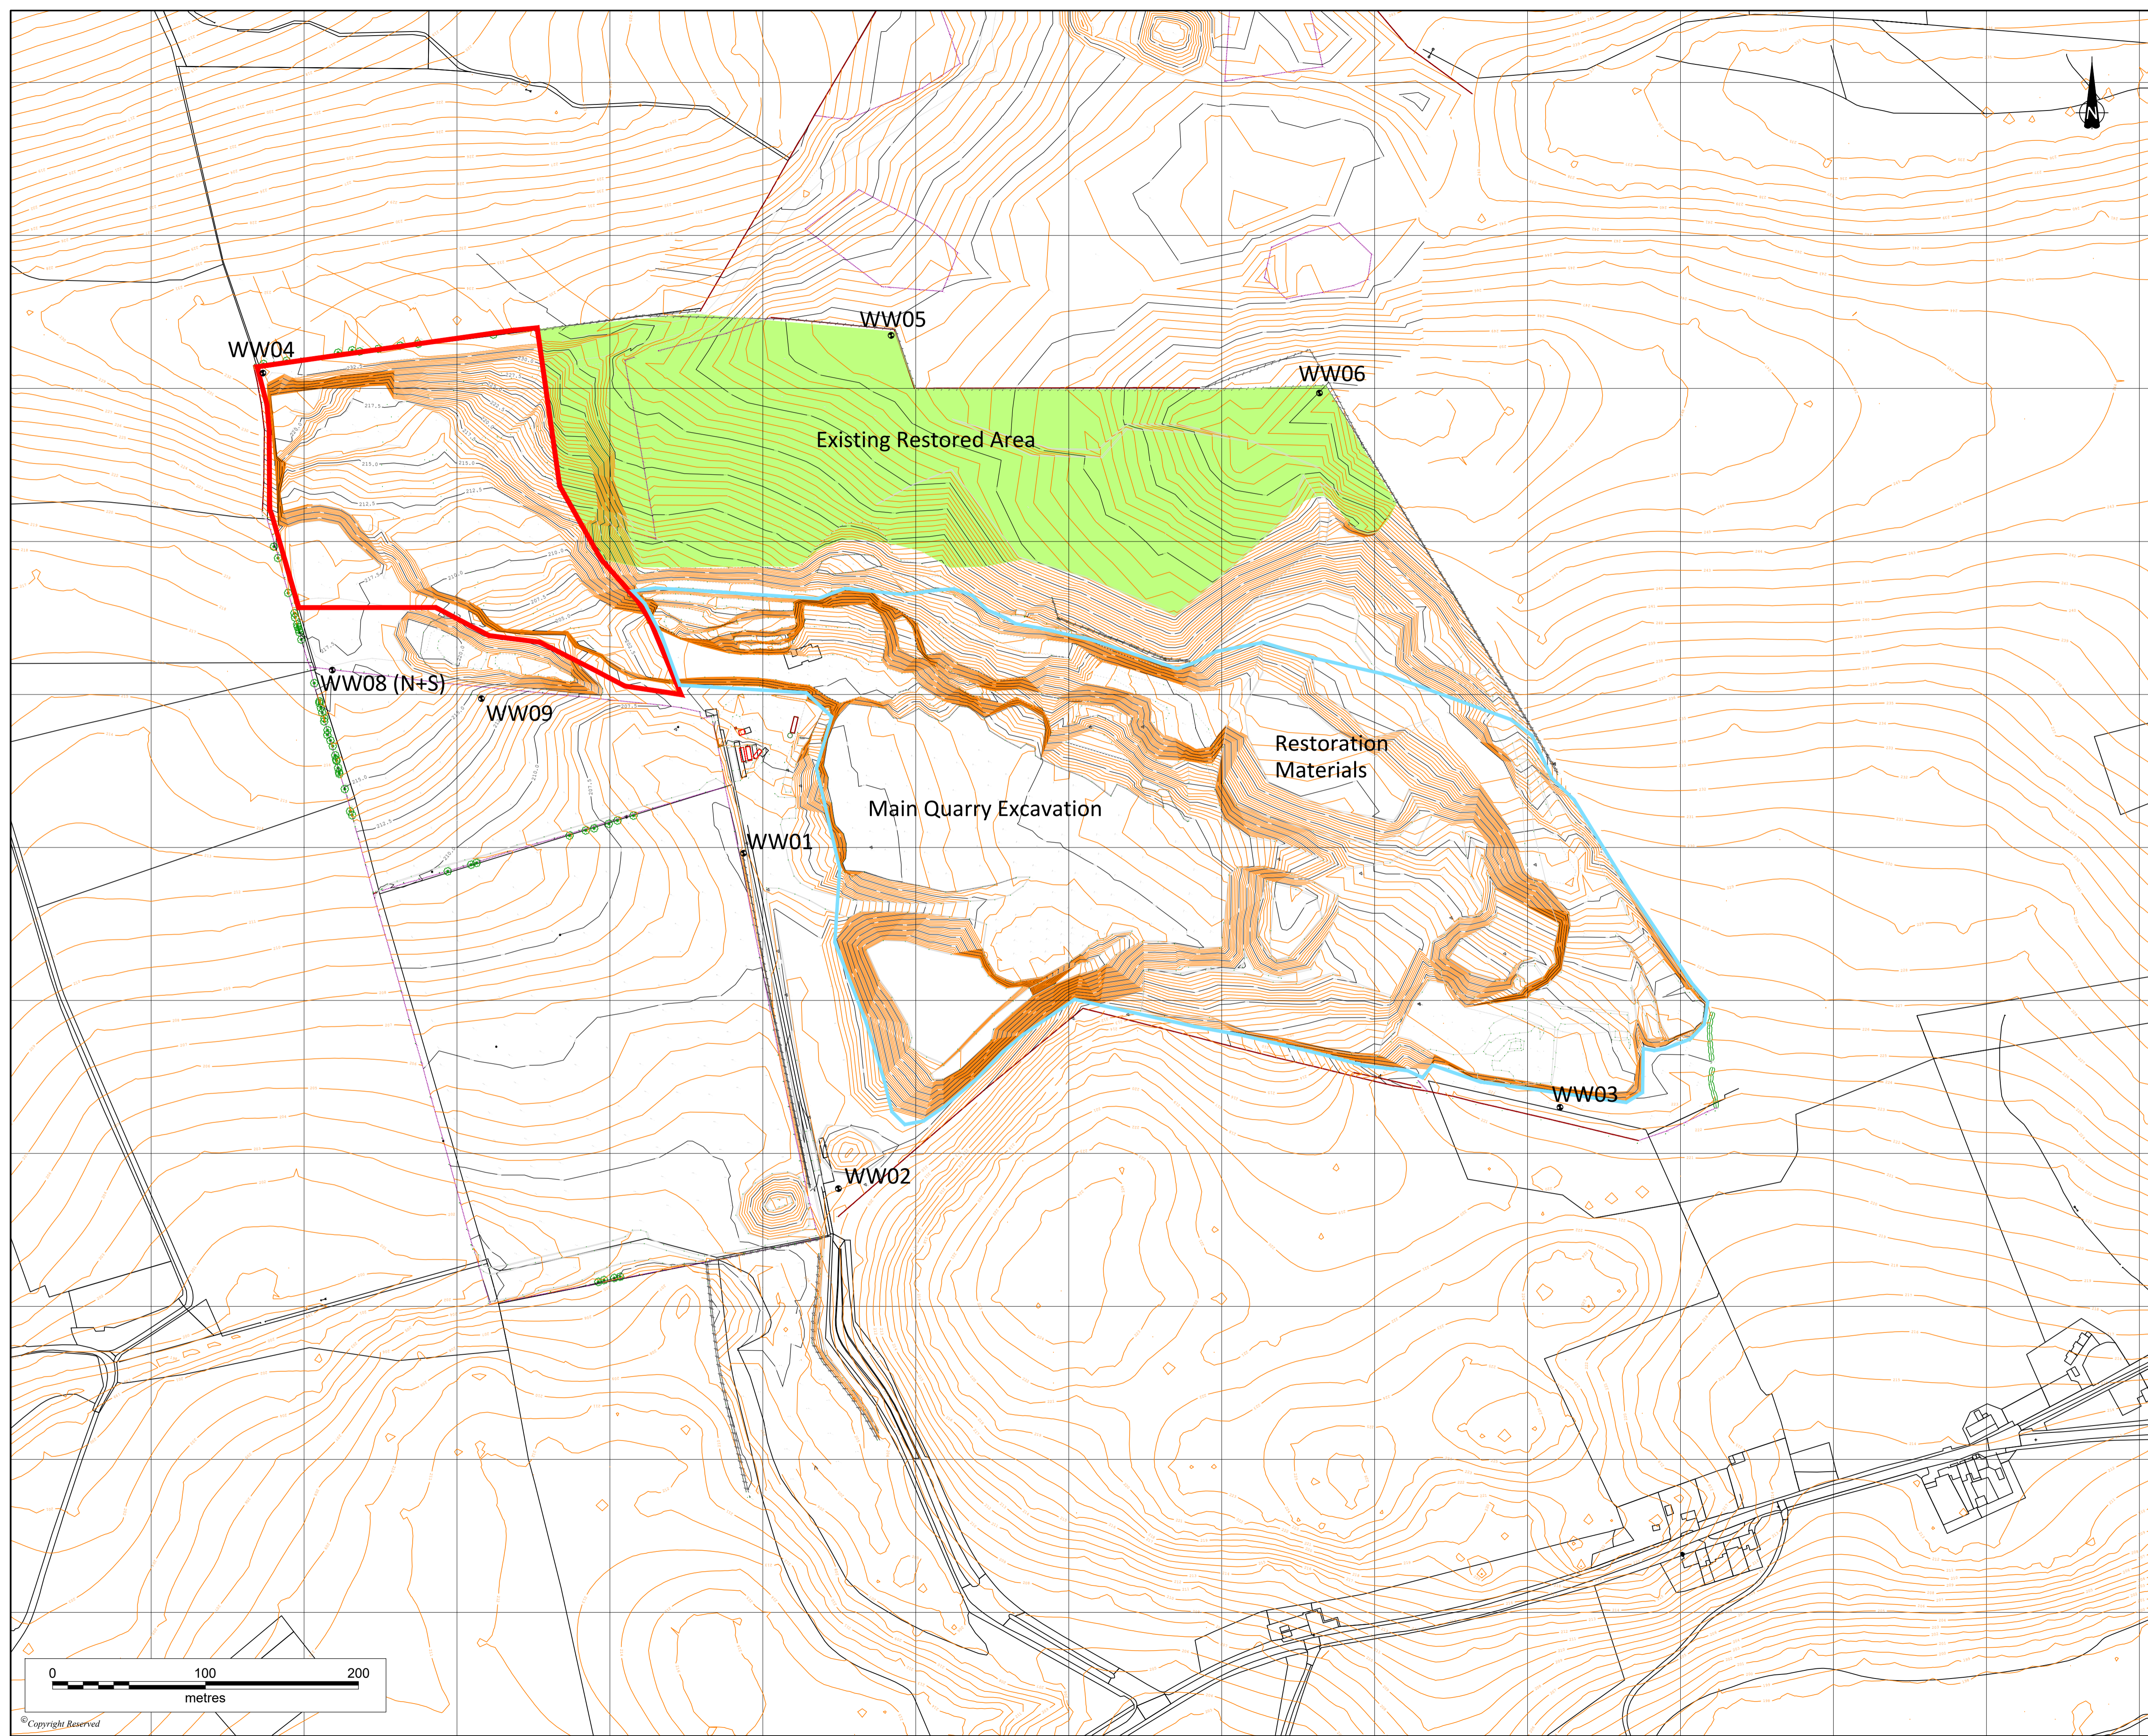



REVISION	DATE	BY	CHKD	APPD	
CLIENT	Thompsons of Prudhoe				
PROJECT	Silvertop Quarry West Excavation Area				
DRAWING TITLE	Groundwater Monitoring Borehole Locations				
DRG No.	NT12629-006				REV
DRG SIZE	A1	SCALE	1:2000@A1	DATE	March 2020
DRAWN BY	PAG	CHECKED BY	MG	APPROVED BY	MG
<p>NEWCASTLE UPON TYNE TEL: 0191 232 0943 WWW.WARDELLARMSTRONG.COM</p> <p> <input type="checkbox"/> BIRMINGHAM <input type="checkbox"/> GLASGOW <input type="checkbox"/> BOLTON <input type="checkbox"/> LONDON <input type="checkbox"/> CARDIFF <input type="checkbox"/> MANCHESTER <input type="checkbox"/> CARLISLE <input type="checkbox"/> SHEFFIELD <input type="checkbox"/> EDINBURGH <input type="checkbox"/> STOKE ON TRENT </p>					

Cross Sections A and B
Scale @ 1:750

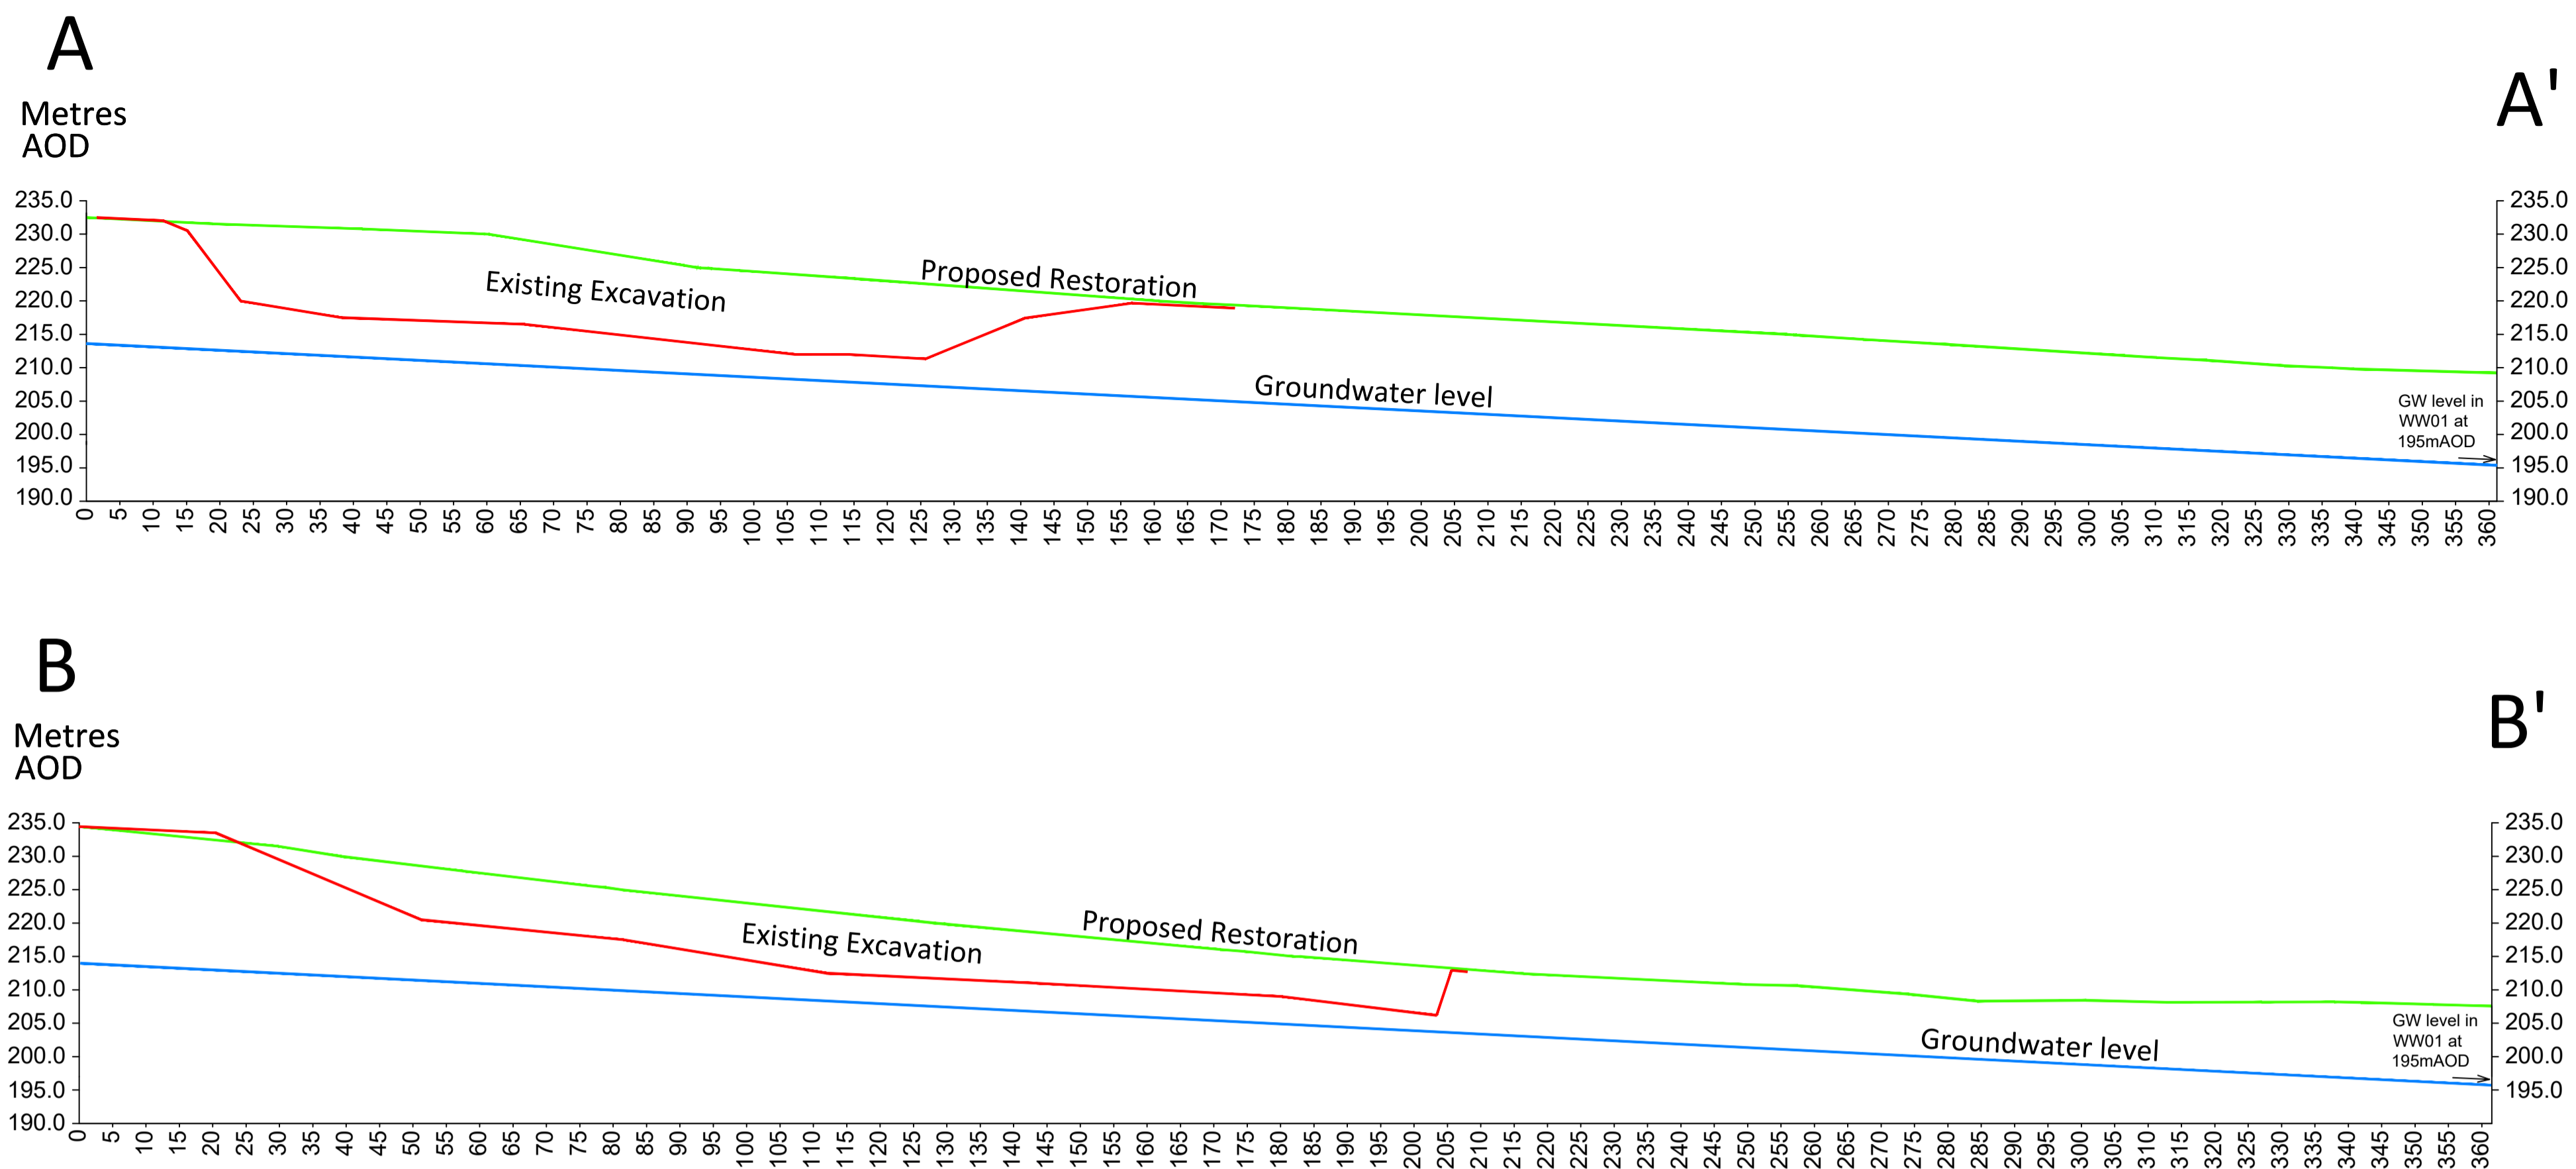

DO NOT SCALE FROM THIS DRAWING

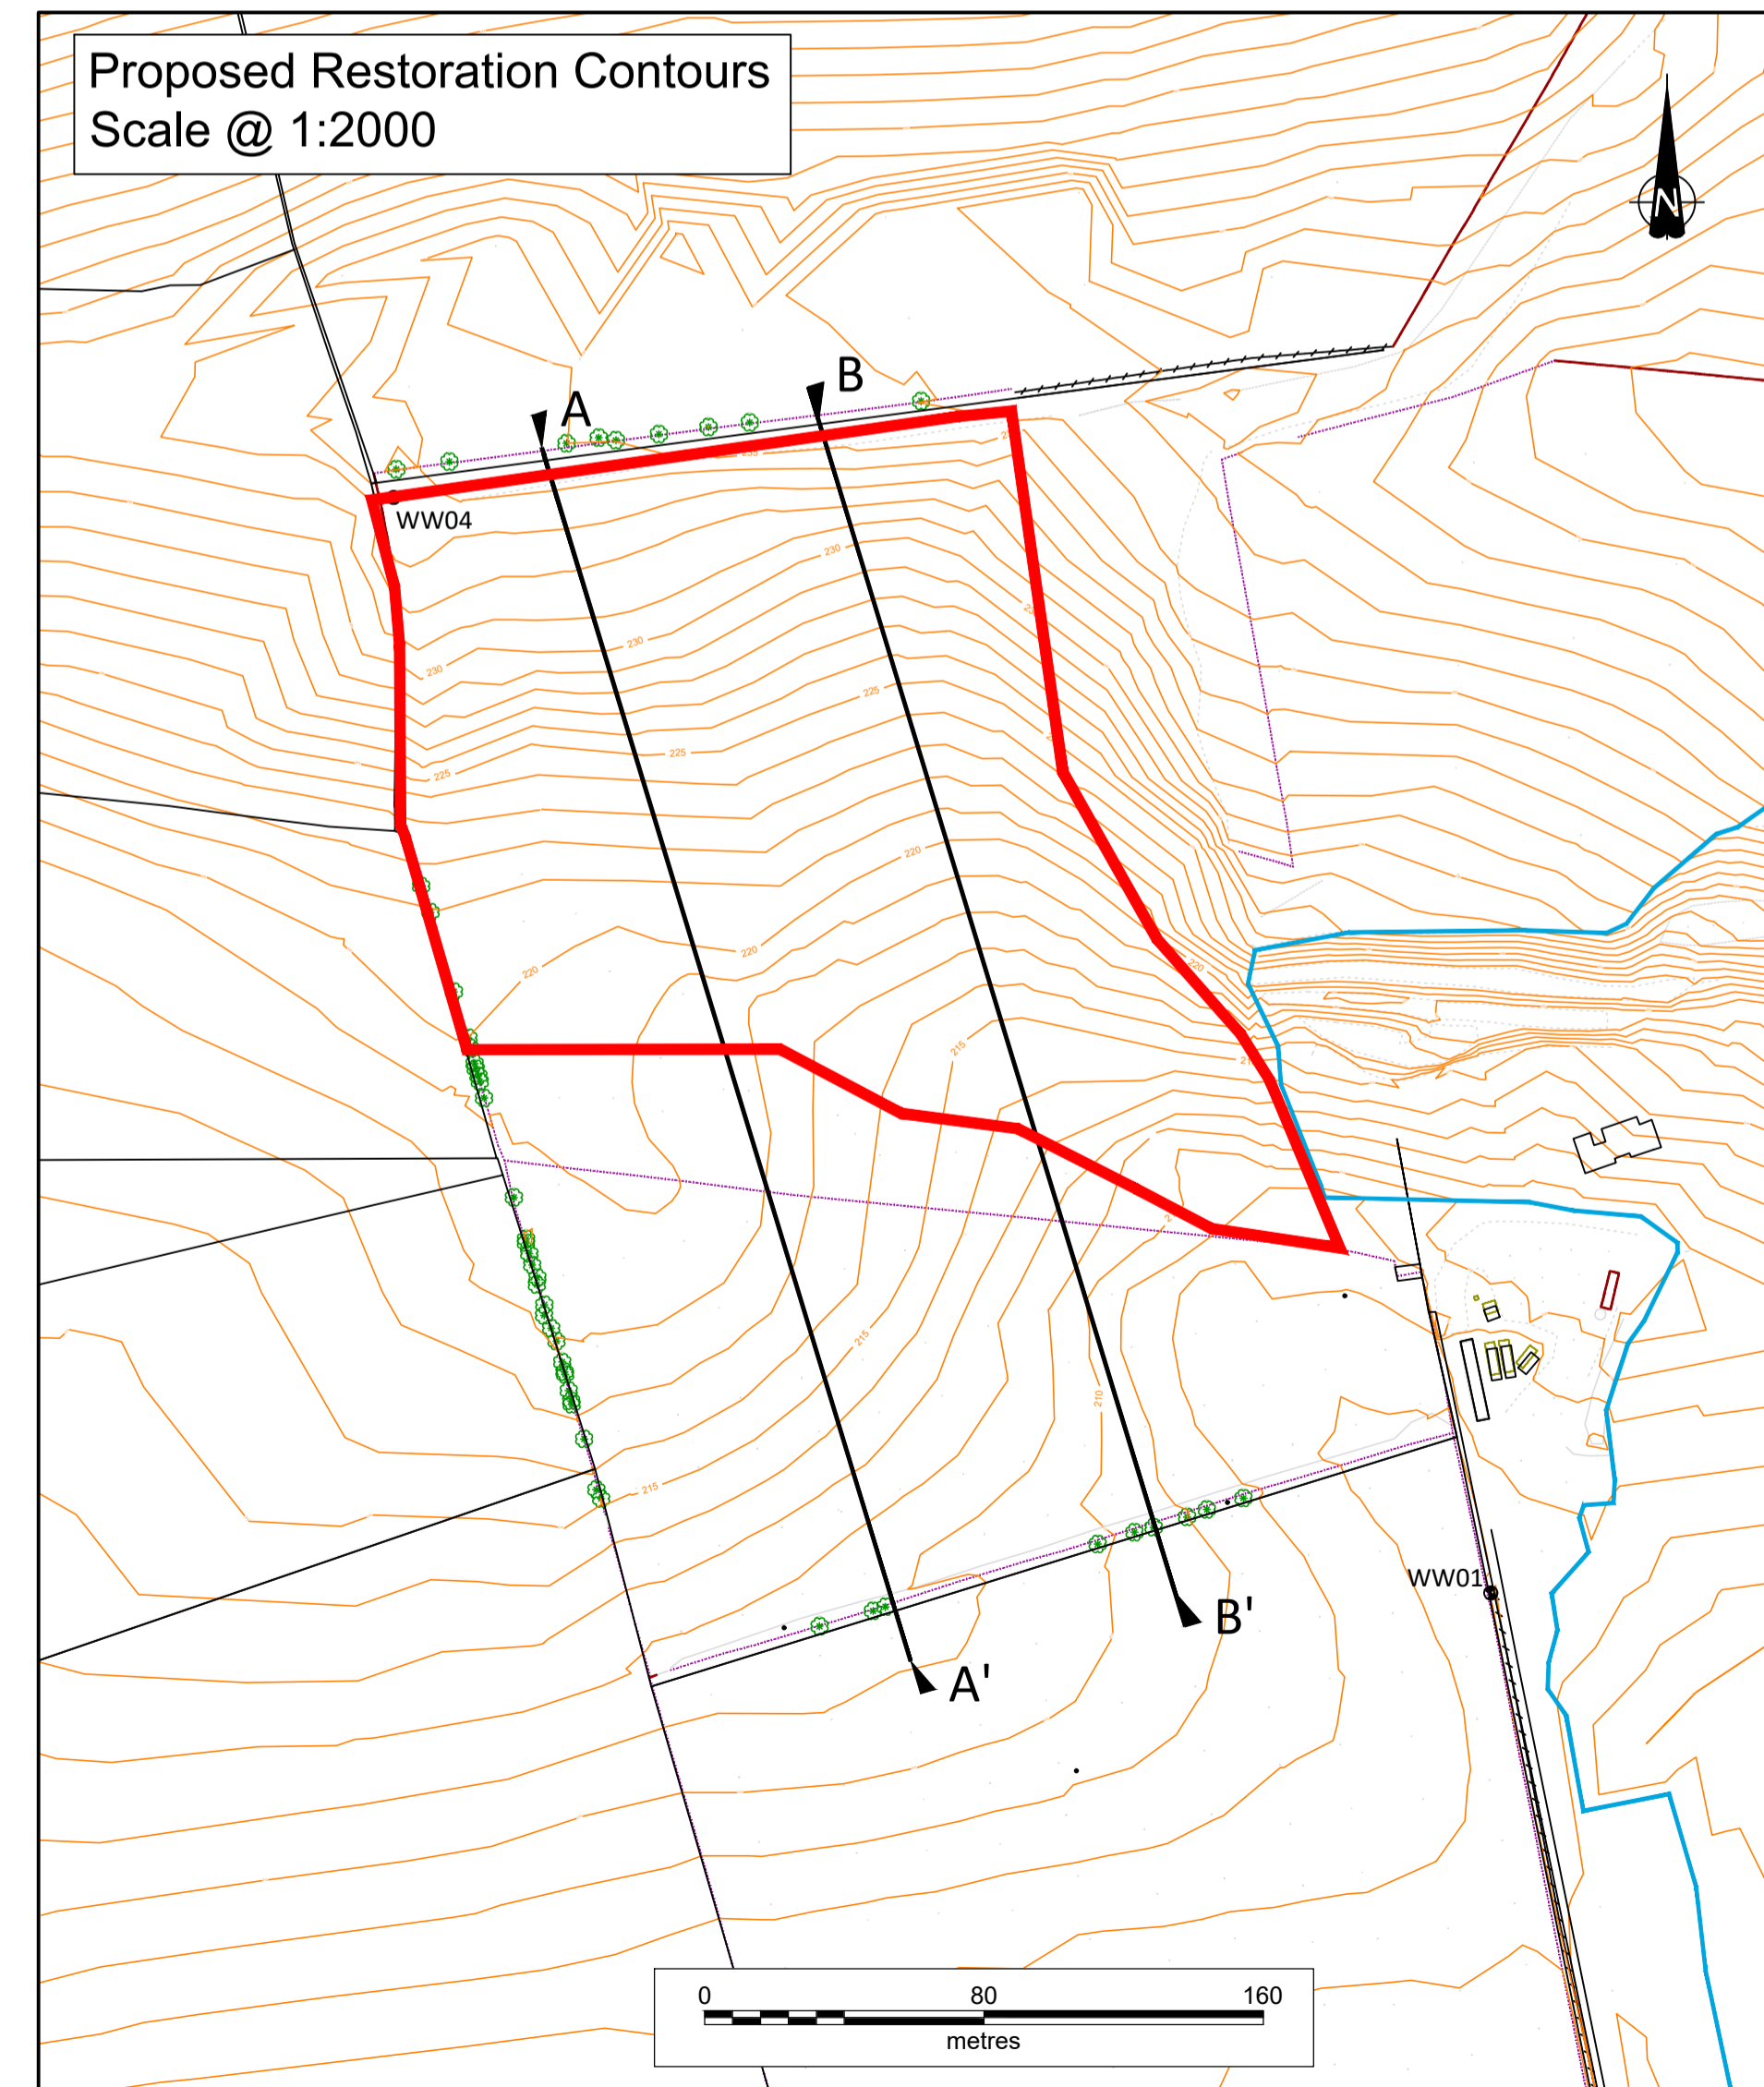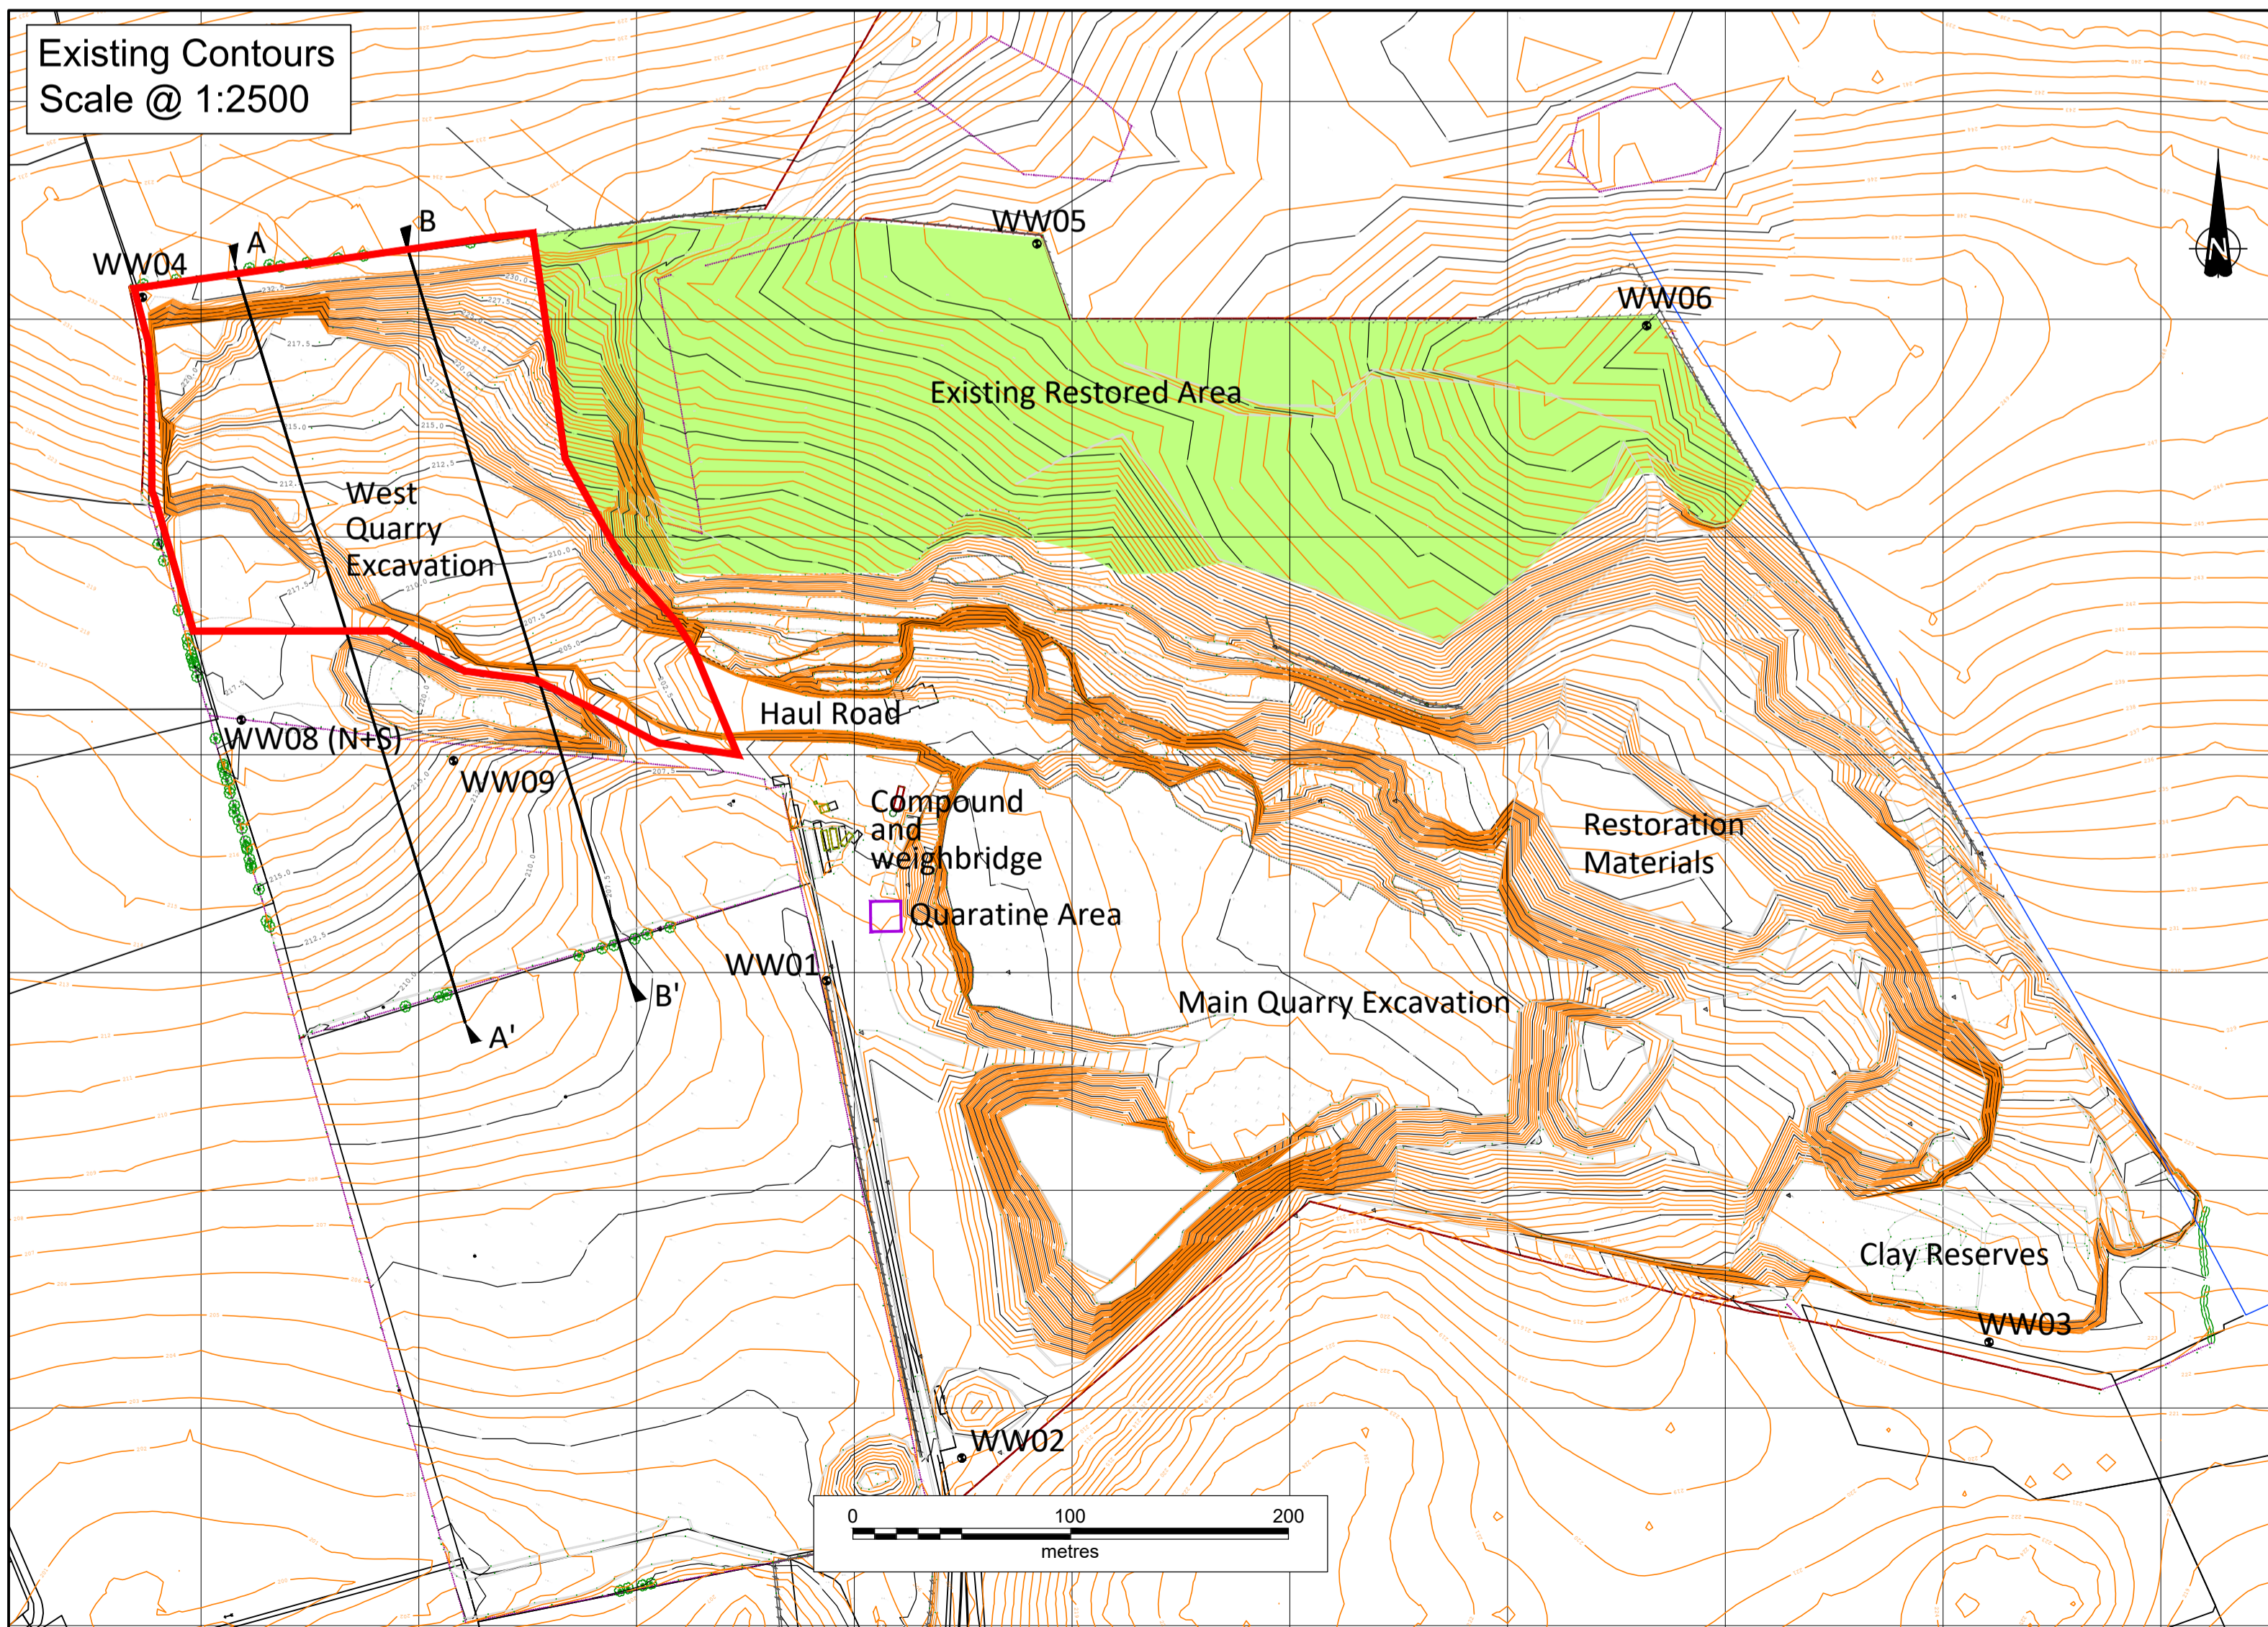


- KEY
- West Excavation Site Boundary (Application Boundary)
 - WW01 Groundwater monitoring borehole



REVISION	DETAILS	DATE	ISSUED BY	APP'D BY	
CLIENT Thompsons of Prudhoe					
PROJECT Silvertop Quarry West Excavation Area					
DRAWING TITLE Waste Recovery Permit Application Area					
DRG No.	NT12629-012			REV	-
DRG SIZE	A1	SCALE	As Shown	DATE	Jan 2019
DRAWN BY	PAG	CHECKED BY	MG	APPROVED BY	MG
<p>NEWCASTLE UPON TYNE TEL: 0191 232 0943 WWW.WARDELLARMSTRONG.COM</p> <ul style="list-style-type: none"> <li style="margin-right: 10px;"><input type="checkbox"/> BIRMINGHAM <li style="margin-right: 10px;"><input type="checkbox"/> BOLTON <li style="margin-right: 10px;"><input type="checkbox"/> CARDIFF <li style="margin-right: 10px;"><input type="checkbox"/> CARLISLE <li style="margin-right: 10px;"><input type="checkbox"/> EDINBURGH <li style="margin-right: 10px;"><input type="checkbox"/> GLASGOW <li style="margin-right: 10px;"><input type="checkbox"/> LONDON <li style="margin-right: 10px;"><input type="checkbox"/> MANCHESTER <li style="margin-right: 10px;"><input type="checkbox"/> SHEFFIELD <li style="margin-right: 10px;"><input type="checkbox"/> STOKE ON TRENT 					



Key

	Waste Recovery Application Site Boundary
	Watercourse
	Groundwater Abstraction within 1km of Site R - Revoked

REVISION	DETAILS	DATE	DRN	CHKD	APPD
----------	---------	------	-----	------	------

CLIENT	Thompsons of Prudhoe
--------	----------------------

PROJECT	Silvertop Quarry Waste Recovery Area
---------	---

DRAWING TITLE	Hydrology
---------------	-----------

DRG No.	NT12629-028	REV	-
DRG SIZE	A3	SCALE	1:10,000
		DATE	30-03-2020
DRAWN BY	PAG	CHECKED BY	MG
		APPROVED BY	MG

 NEWCASTLE UPON TYNE | TEL 0191 232 0943
WWW.WARDELL-ARMSTRONG.COM

<input type="checkbox"/> BIRMINGHAM	<input type="checkbox"/> GLASGOW
<input type="checkbox"/> BOLTON	<input type="checkbox"/> LONDON
<input type="checkbox"/> CARDIFF	<input type="checkbox"/> MANCHESTER
<input type="checkbox"/> CARLISLE	<input type="checkbox"/> SHEFFIELD
<input type="checkbox"/> EDINBURGH	<input type="checkbox"/> STOKE ON TRENT