




notes :


1. If this drawing has been received electronically it is the recipient's responsibility to print the document to the correct scale.
2. All dimensions are in millimetres unless stated otherwise. It is recommended that information is not scaled off this drawing.
3. This drawing should be read in conjunction with all other relevant drawings and specifications.

KEY

-  2 hr fire rated compartment whitewall full height from floor/roof, fire stopped at junctions.
-  2 hr fire rated compartment cladding full height from floor/composing hall roof, fire stopped at junctions.
-  All steelwork (both Hot & Cold rolled) to be fire protected to achieve 2hr fire rating.

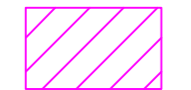(SUBJECT TO BUILDING REGULATIONS APPROVAL & INSURERS APPROVAL)

REFER TO DRAWING 14942_5400 FOR EDUCATION CENTRE FIRE COMPARTMENTATION PLAN

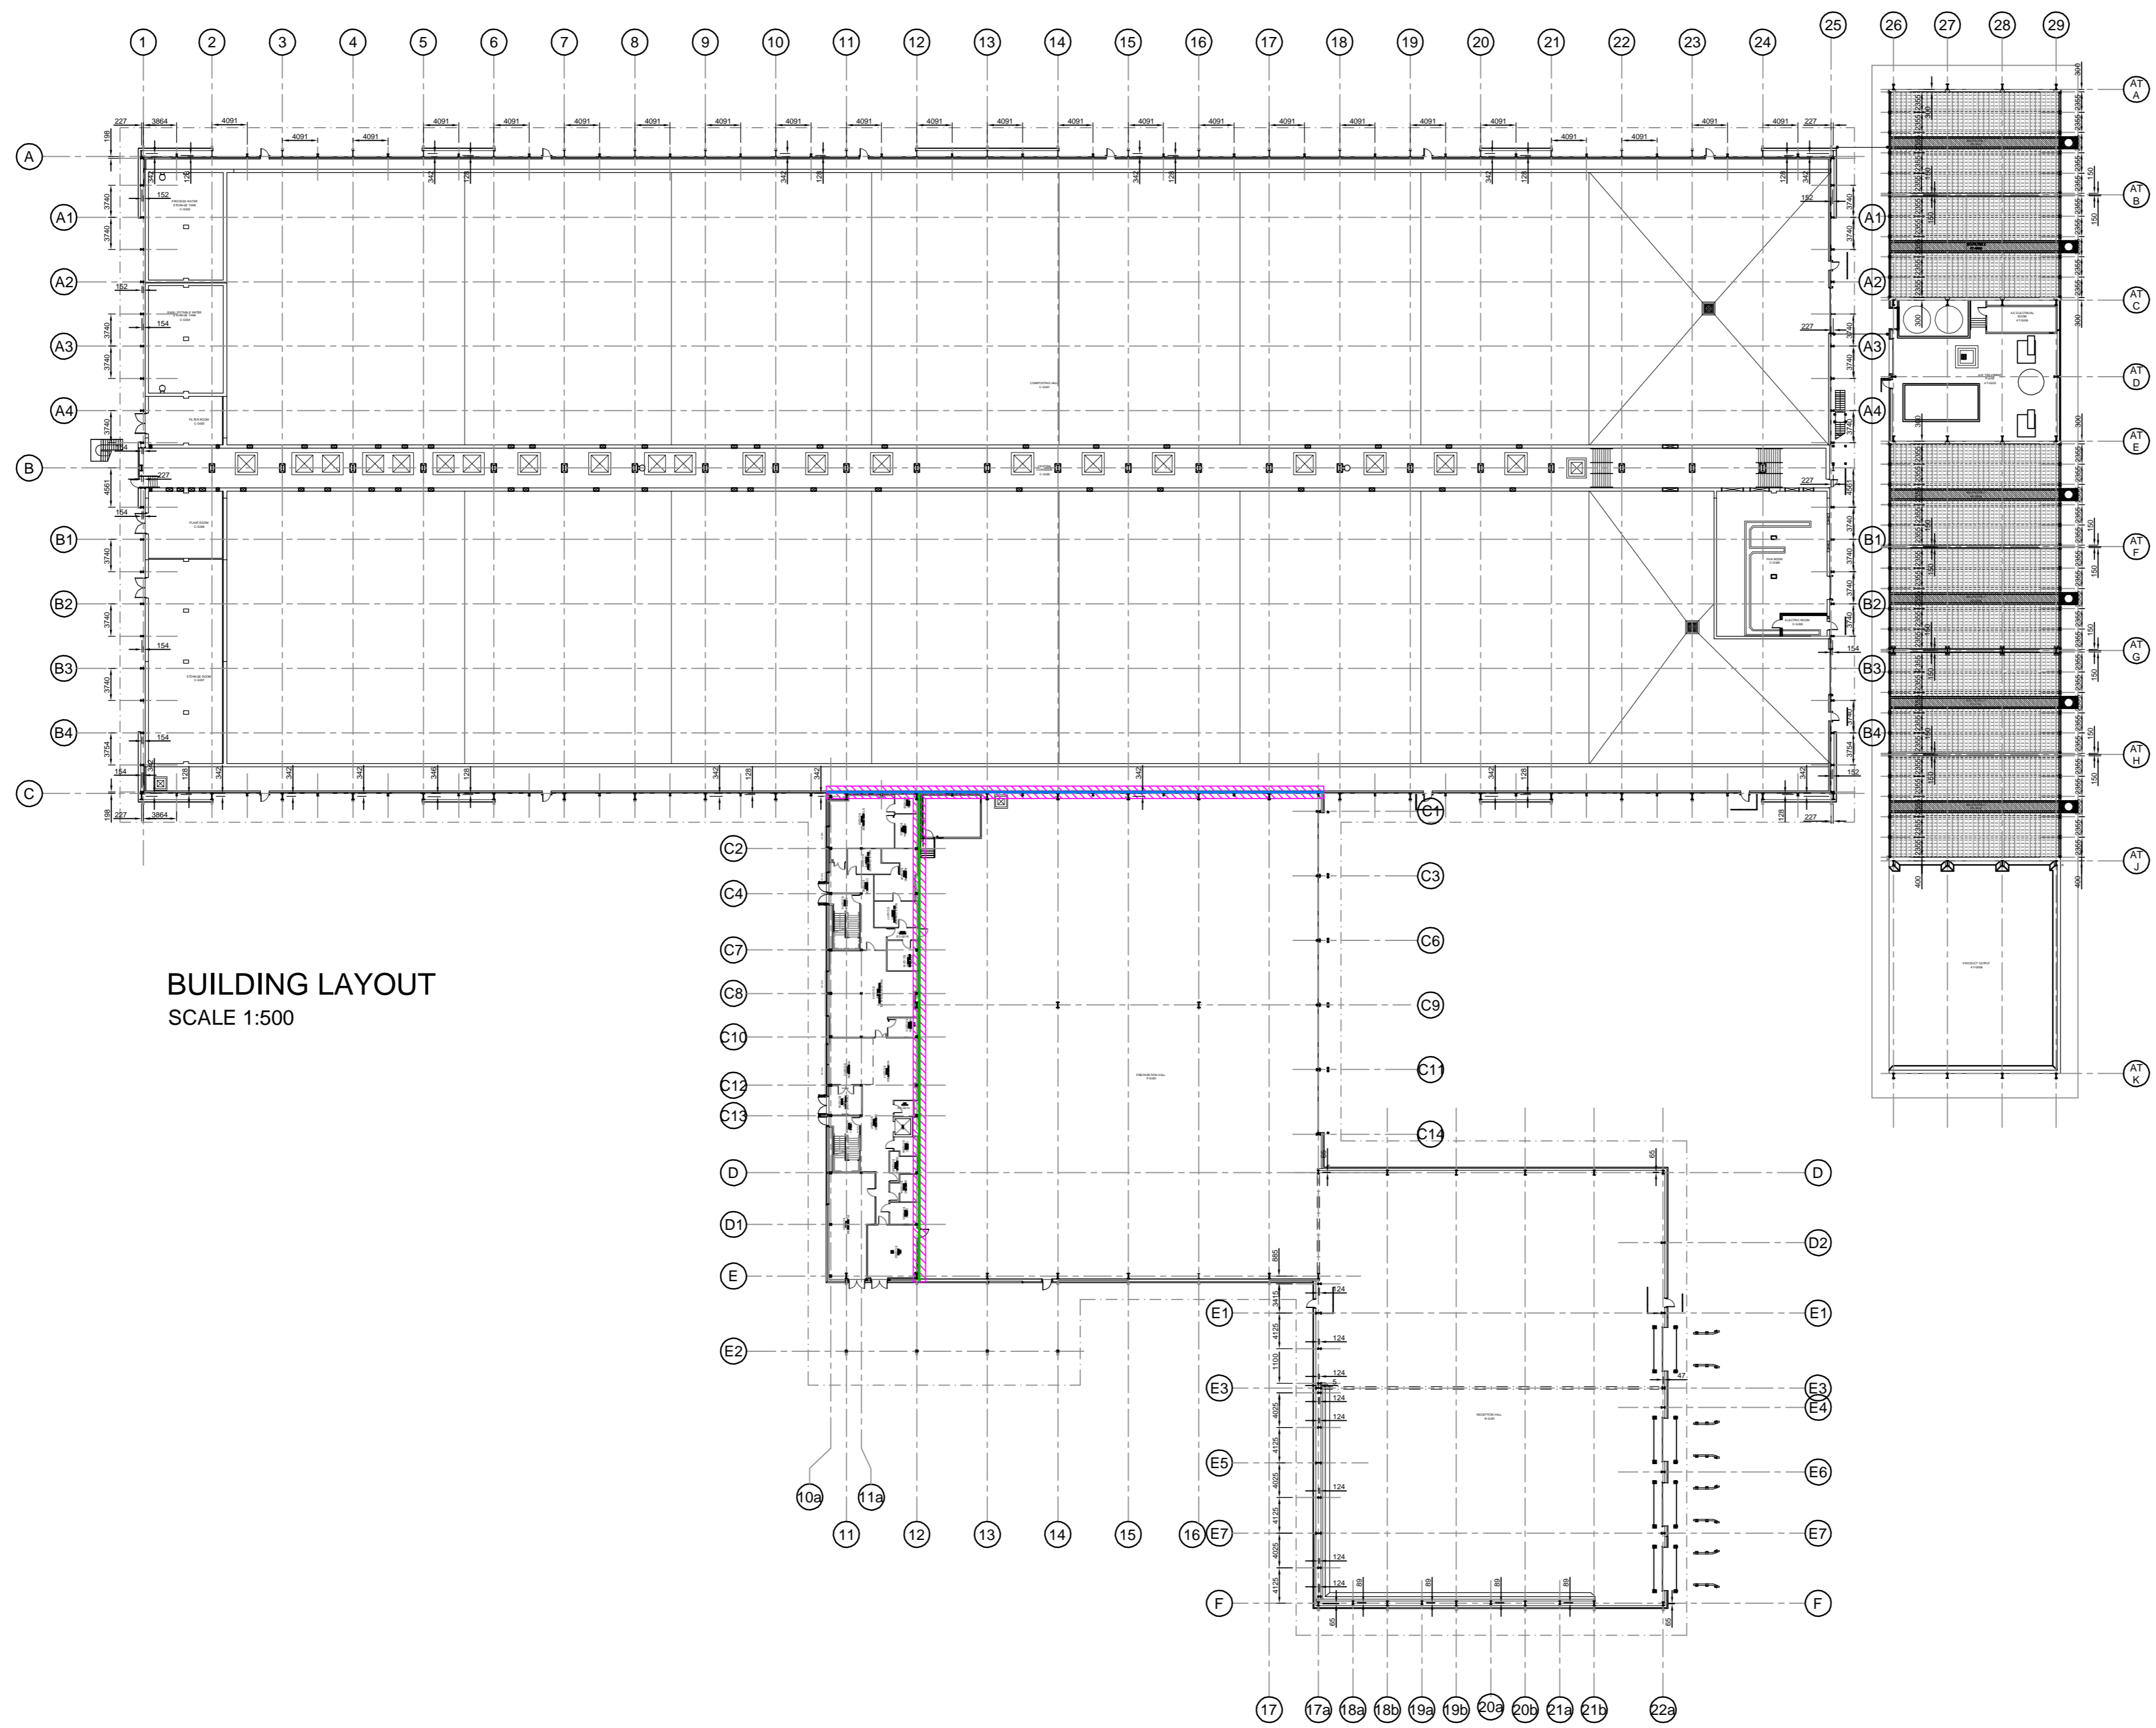

BUILDING LAYOUT
SCALE 1:500

Final Issue

| | | | | |
|---|---|------|----|----------|
| D | Drawing status revised to FINAL ISSUE. | JDW | RS | 22.09.09 |
| C | Key amended to show compartment wall construction and fire rating as 2 hours. | SJLH | RS | 20.11.08 |
| B | Note regarding hot and cold rolled steelwork fire protection added. | GAB | RS | 27.08.08 |
| A | Compartment Walls 1 hour fire protection | BOB | RS | 02.06.08 |

| rev | amendments | by | ckd | date |
|-----|------------|----|-----|------|
|-----|------------|----|-----|------|



Sherwood House
Sherwood Avenue
Newark, Nottinghamshire
NG24 1QQ

T +44 (0) 1636 605 700
F +44 (0) 1636 610 696
W www.rpsgroup.com
E rpsnewark@rpsgroup.com



Client
Project Waste Management Park
Waterbeach, Cambridgeshire
Title Fire Compartmentation Plan

| | | |
|----------------|--------------|----------------|
| Drawing Status | Date Created | Drawing Scale |
| FINAL ISSUE | May 2008 | 1:500 |
| Project Leader | Drawn By | Initial Review |
| AWY | BOB | RS |

Drawing Number 14942 / A1 / 5406 Rev D

