

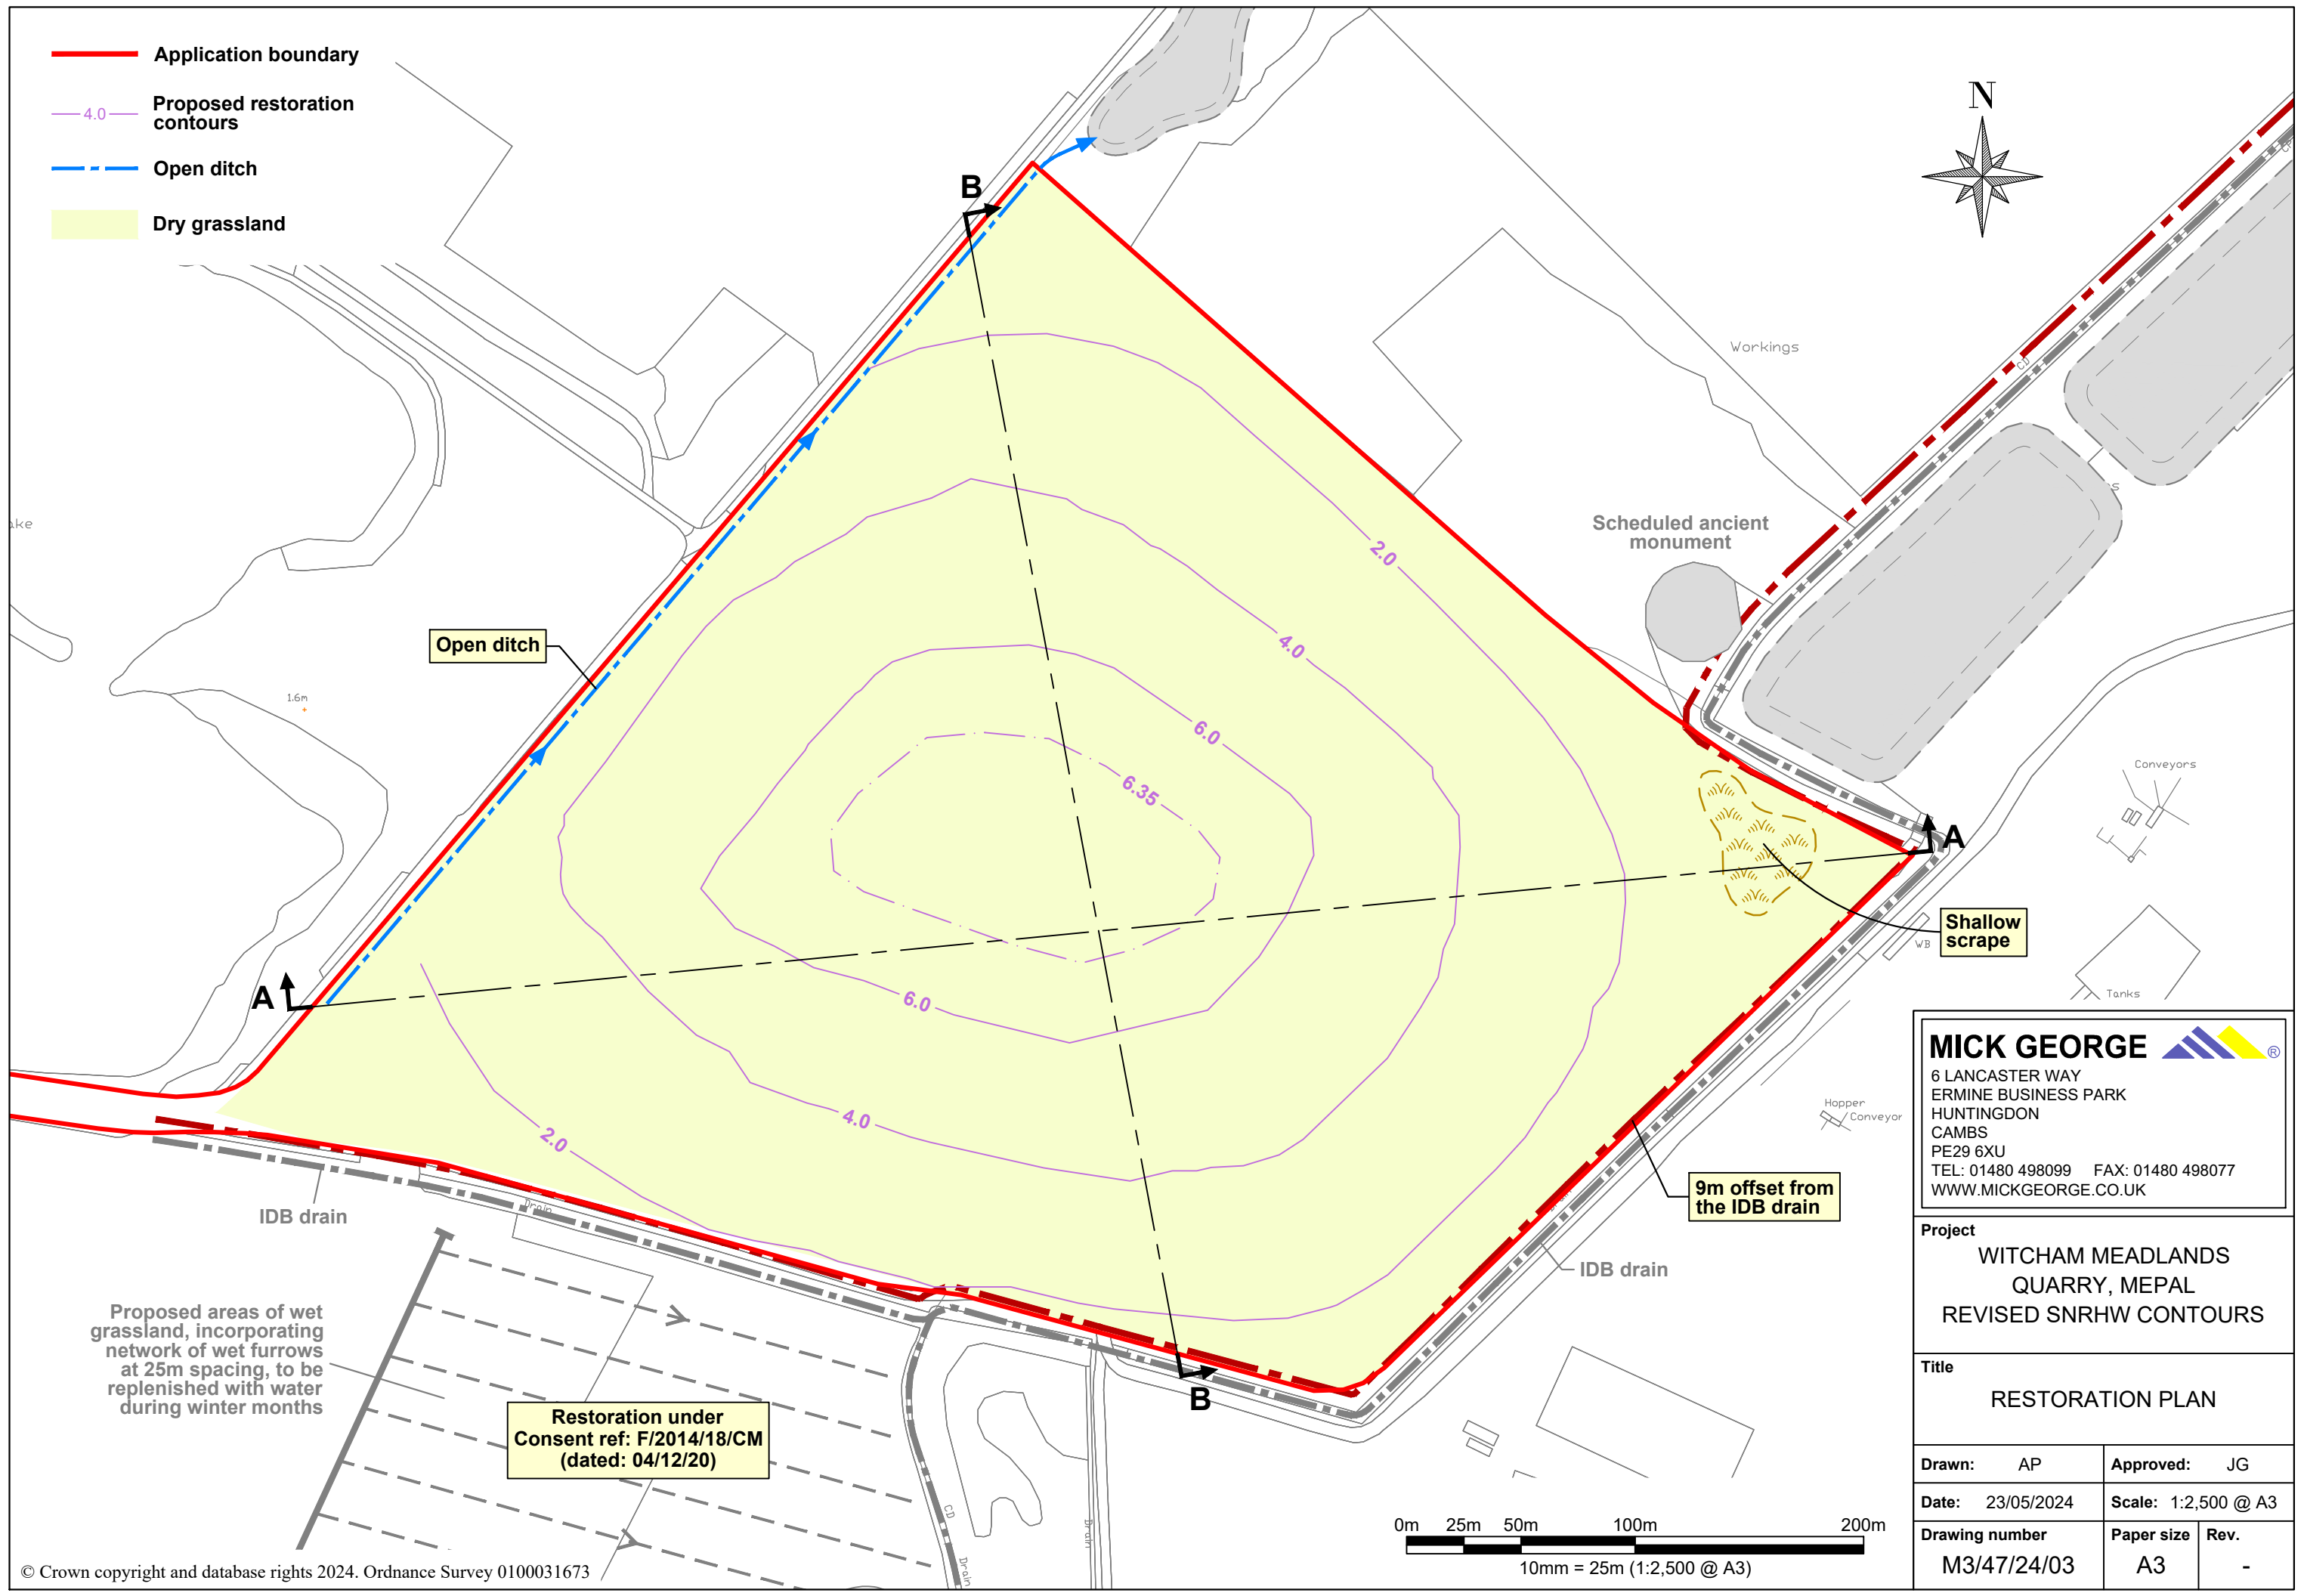


- Application boundary
- Proposed restoration contours
- Open ditch
- Dry grassland

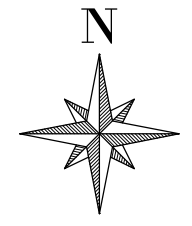

Proposed areas of wet grassland, incorporating network of wet furrows at 25m spacing, to be replenished with water during winter months

Restoration under Consent ref: F/2014/18/CM (dated: 04/12/20)

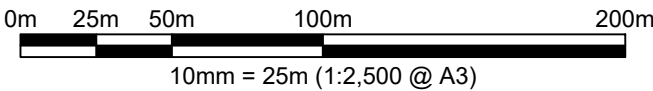

MICK GEORGE

6 LANCASTER WAY
ERMINE BUSINESS PARK
HUNTINGDON
CAMBS
PE29 6XU
TEL: 01480 498099 FAX: 01480 498077
WWW.MICKGEORGE.CO.UK

Project
WITCHAM MEADLANDS QUARRY, MEPAL
REVISED SNRHW CONTOURS

Title
RESTORATION PLAN

Drawn: AP	Approved: JG
Date: 23/05/2024	Scale: 1:2,500 @ A3
Drawing number M3/47/24/03	Paper size A3
	Rev. -