


NOTES:
 DETAILS REFLECT 'JACKSONS FENCING - 2.4M HIGH EUROGUARD EXTRA FENCING' STANDARD DETAILS. FINAL SPECIFICATION TBC BY CONTRACTOR. REFER TO STRUCTURAL ENGINEERS DRAWINGS FOR FOUNDATION DETAILS. REFER TO WALDECK CIVILS DRAWING FOR FENCING SETTING OUT.

MATERIALS:
 FENCE POSTS - 80 X 60 RHS; HORIZONTAL WIRES - Ø5MM; VERTICAL WIRES - Ø5MM

FINISH:
 GALVANISED TO BS EN ISO 1461; POWDER COATED: GREEN (TBC BY CLIENT)

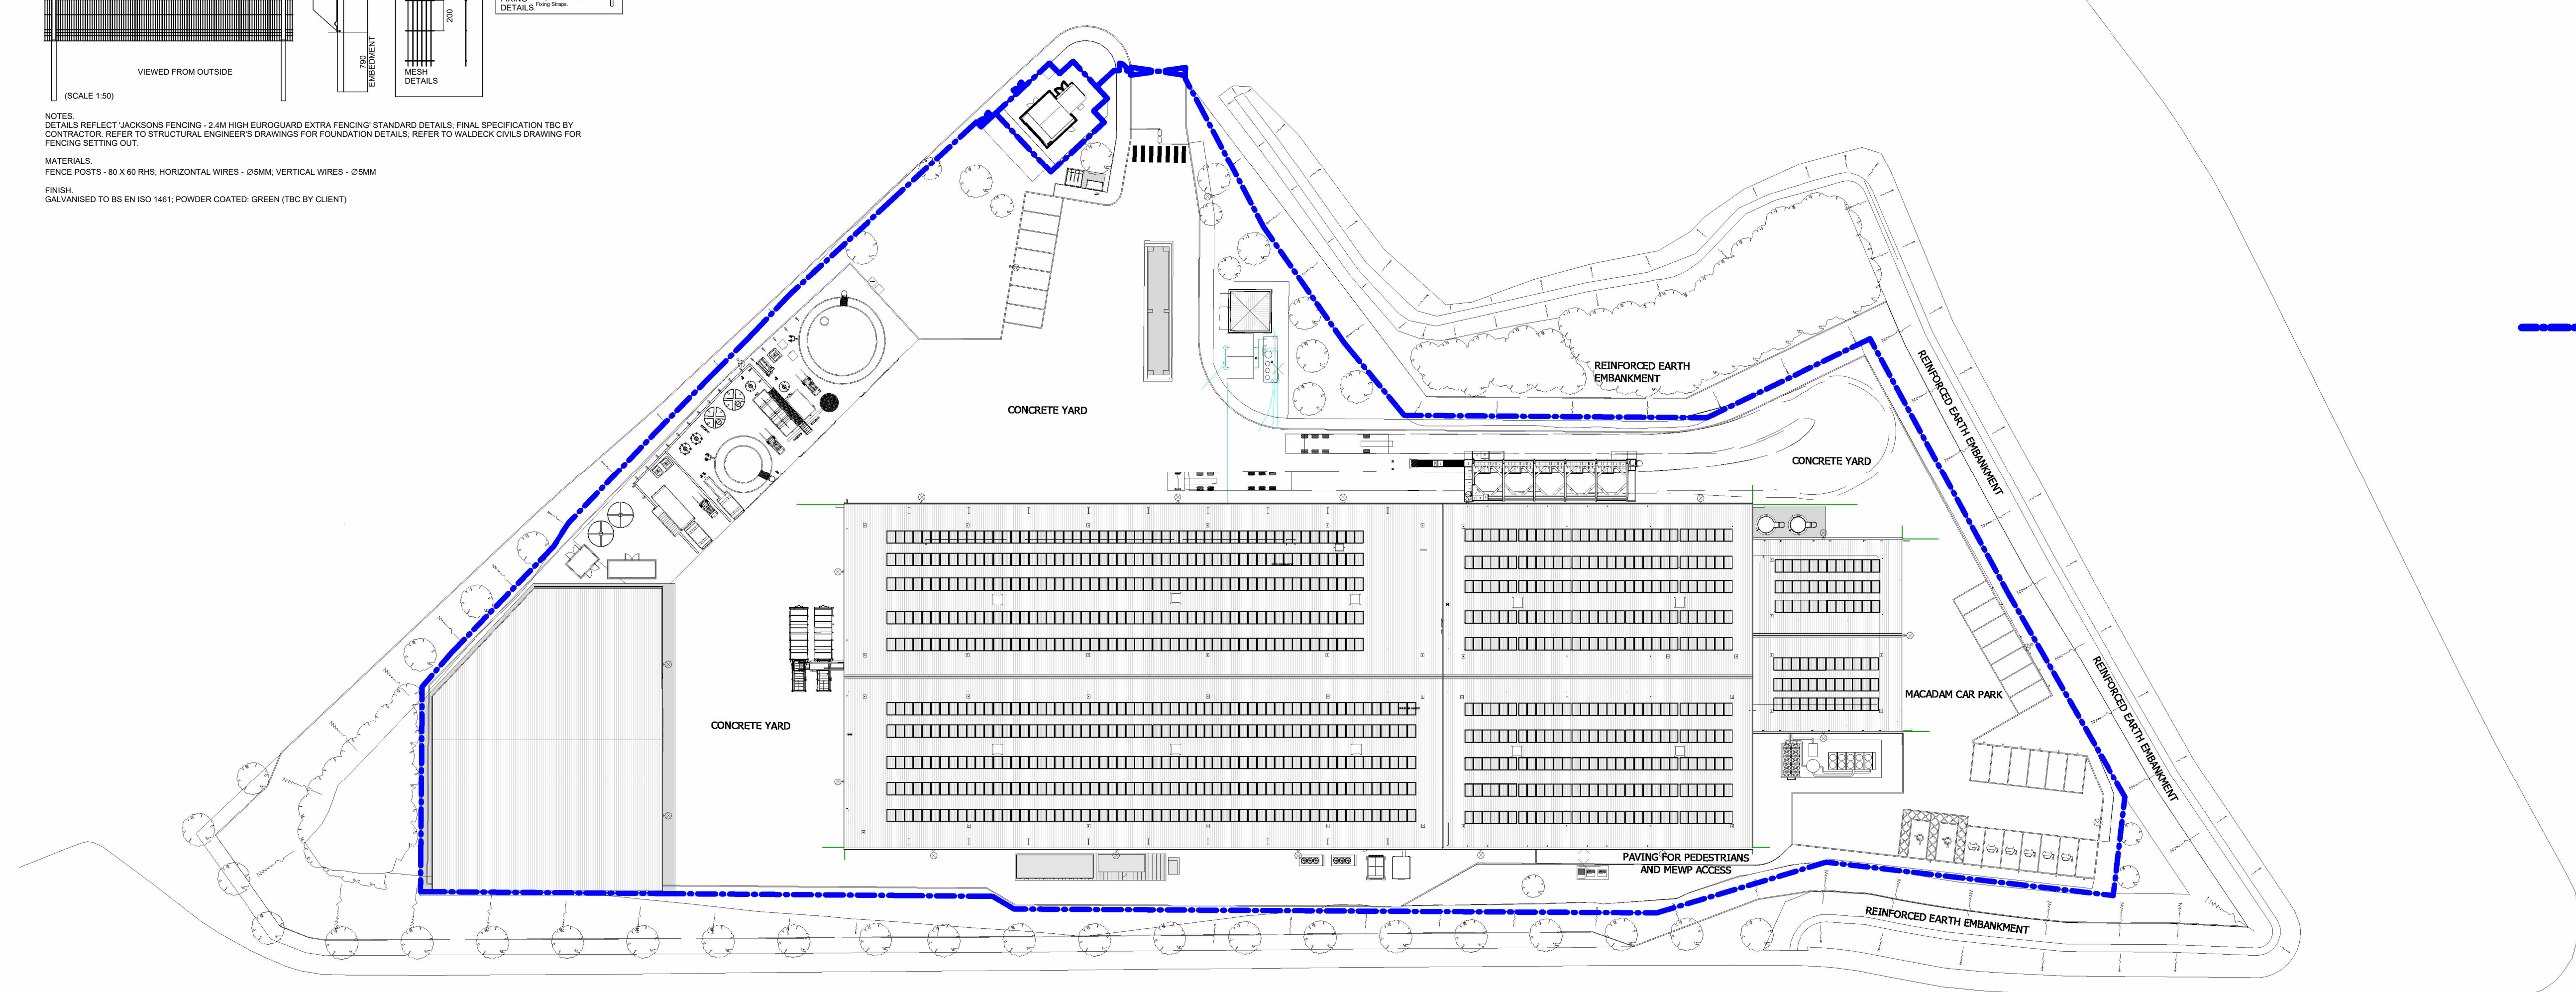

BOUNDARY TREATMENTS AND DETAILS
 1 : 500

- Notes**
1. If in doubt, ask the Project Lead.
 2. Do not scale this drawing.
 3. All dimensions are in millimetres unless stated otherwise.
 4. This drawing is to be read in conjunction with all other relevant drawings and specifications.
 5. All Proprietary items to be installed in strict compliance with manufacturers instructions and recommendations.

- DESIGN STATUS AND ASSUMPTIONS**
1. THIS DRAWING HAS BEEN PREPARED BASED ON INFORMATION AVAILABLE AT THE DATE OF ISSUE.
 2. ITEMS MARKED "TBC" INDICATE INFORMATION NOT YET CONFIRMED BY OTHERS.
 3. SPECIALIST PLANT, EQUIPMENT, AND ASSOCIATED INTERFACES SHOWN ARE INDICATIVE ONLY UNLESS OTHERWISE STATED.
 4. THE FIRE STRATEGY IS CURRENTLY IN DEVELOPMENT AND REMAINS SUBJECT TO CONFIRMATION THROUGH THE APPOINTED FIRE CONSULTANT AND STATUTORY APPROVALS.
 5. PLANNING AND BUILDING CONTROL APPROVALS ARE ONGOING. REQUIREMENTS ARISING FROM STATUTORY APPROVALS MAY REQUIRE AMENDMENTS TO THE DESIGN.
 6. ANY AMENDMENTS ARISING AFTER ACCEPTANCE SHALL CONSTITUTE A CHANGE TO THE ACCEPTED INFORMATION.
 7. 'DESIGNER'S RISK ASSESSMENT - 250064-MPX-XX-XX-T-A-06013' HAS BEEN PREPARED IN ACCORDANCE WITH CDM REGULATIONS AND SHOULD BE READ IN CONJUNCTION WITH THIS DRAWING.

KEY: BOUNDARY TREATMENTS

1000(W)X2400(H)MM 'JACKSON FENCING - EUROGUARD' ACCESS CONTROLLED SWING SINGLE PEDESTRIAN GATE OR SIMILAR APPROVED; IRONMONGERY TO BE AGREED WITH THE CLIENT; APPROX DIMENSIONS SHOWN ONLY, ALL DIMENSIONS TO BE AGREED WITH CLIENT AND SITE MEASURED. SETTING OUT AS WALDECK CIVILS DRAWING.

P02	Suitable For Stage Approval	JW	23.12.25
P01	Initial Issue for Review and Comment	JW	29.09.25
Rev	Amendments	Rev'd By	Date
Client			



Project
 Enviro - Plastic Recycling Centre
 Ellesmere Port

Title
 Boundary Treatments Plan and Details

Project	Originator	Functional Breakdown	Spatial Breakdown	Form	Discipline	Number
250064	- WDK	- 01	- XX	- D	- A	- 10001

Internal Project Reference
250064


Suitability | Suitable For
S4 - Suitable for Stage Approval

Scale	Created	Revision
As indicated @ A1	21.05.25	P02

Project Lead	Drawn	Checked
JW		
	Reviewed	Approved for Issue



www.waldeckconsulting.com
 Offices and Projects UK wide
 Wellington Hall
 Hall Street
 Lincoln
 LN5 9HX
 01529 298055

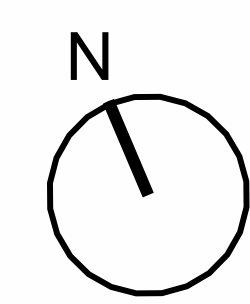

© 2024 WALDECK

1. These drawings are copyright and the property of Waldeck Associates Ltd. Copying of the designs drawings or intellectual property in full or in part is not permitted without the written consent of a Director of Waldeck Associates Ltd. In the event of a default by the Employer of its obligations due to Waldeck Associates Ltd neither it or its Assignees or Beneficiaries are permitted or licensed to use or copy this information until such time as the Employer has remedied its default and the Consultant gives written consent to reinstatement of its permission or licence to use its materials.
2. The initial feasibility pre-contract designs specification, cost plans, bill of quantities, feasibility studies and all other documents or media whether electronic or hard copy are indicative only and could be subject to changes in statute or other rules and regulations and changes in the Employer's requirements and will be subject to design development until such time as Waldeck's Services are engaged under a formal written appointment that pays for an appropriate fee at commercial rates. Use of these documents or media shall be entirely at the risk of the person using it. No reliance on these documents shall be permitted and full copyright is retained by Waldeck. Waldeck accepts no responsibility for reliance on these documents or media and it is assumed that the Contractor or Developer or Client has made sufficient provision for design development risk where a full design has not been commissioned. No waiver of this endorsement shall be permitted except in writing and signed by a Director of Waldeck as recorded at Companies House.
3. "Waldeck" is a Trading Style of Waldeck Associates Ltd registered in England and Wales Company N° 3450319.