


Document Number
7828-0330-023-30-0004-001

PLANT
NORTH

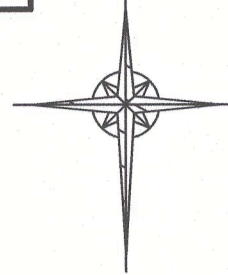

NOTES



1. ALL DIMENSIONS IN mm UNLESS OTHERWISE NOTED.
2. EXISTING INTERCEPTOR HAS AN ASSOCIATED 7.5m ZONE 1 HAZARDOUS AREA.
3. ALL EXISTING REDUNDANT PLANT TO BE DEMOLISHED/REMOVED.

HOLD

1. W-201 AWAITING VENDOR DETAILS.
2. NITROGEN INERTING PACKAGE DETAILS.
3. ACCESS INTO THE MAIN BUND AREA.
4. EXISTING INTERCEPTOR PUMP DISCHARGE LINE TO BE MODIFIED.
5. RAMPED ACCESS TO THE BUND TO BE ASSESSED FOR SUITABILITY.

REFERENCE DRAWINGS

- 7828-0330-019-30-0001-001 - TRANMERE PLOT PLAN
 7828-0330-023-30-0001-001 - TRANMERE PIPING GA - SOUTH
 7828-0330-023-30-0002-001 - TRANMERE PIPING GA - NORTH

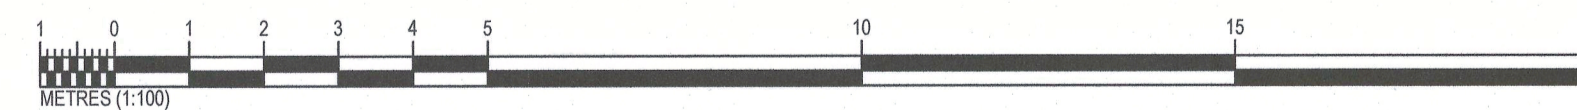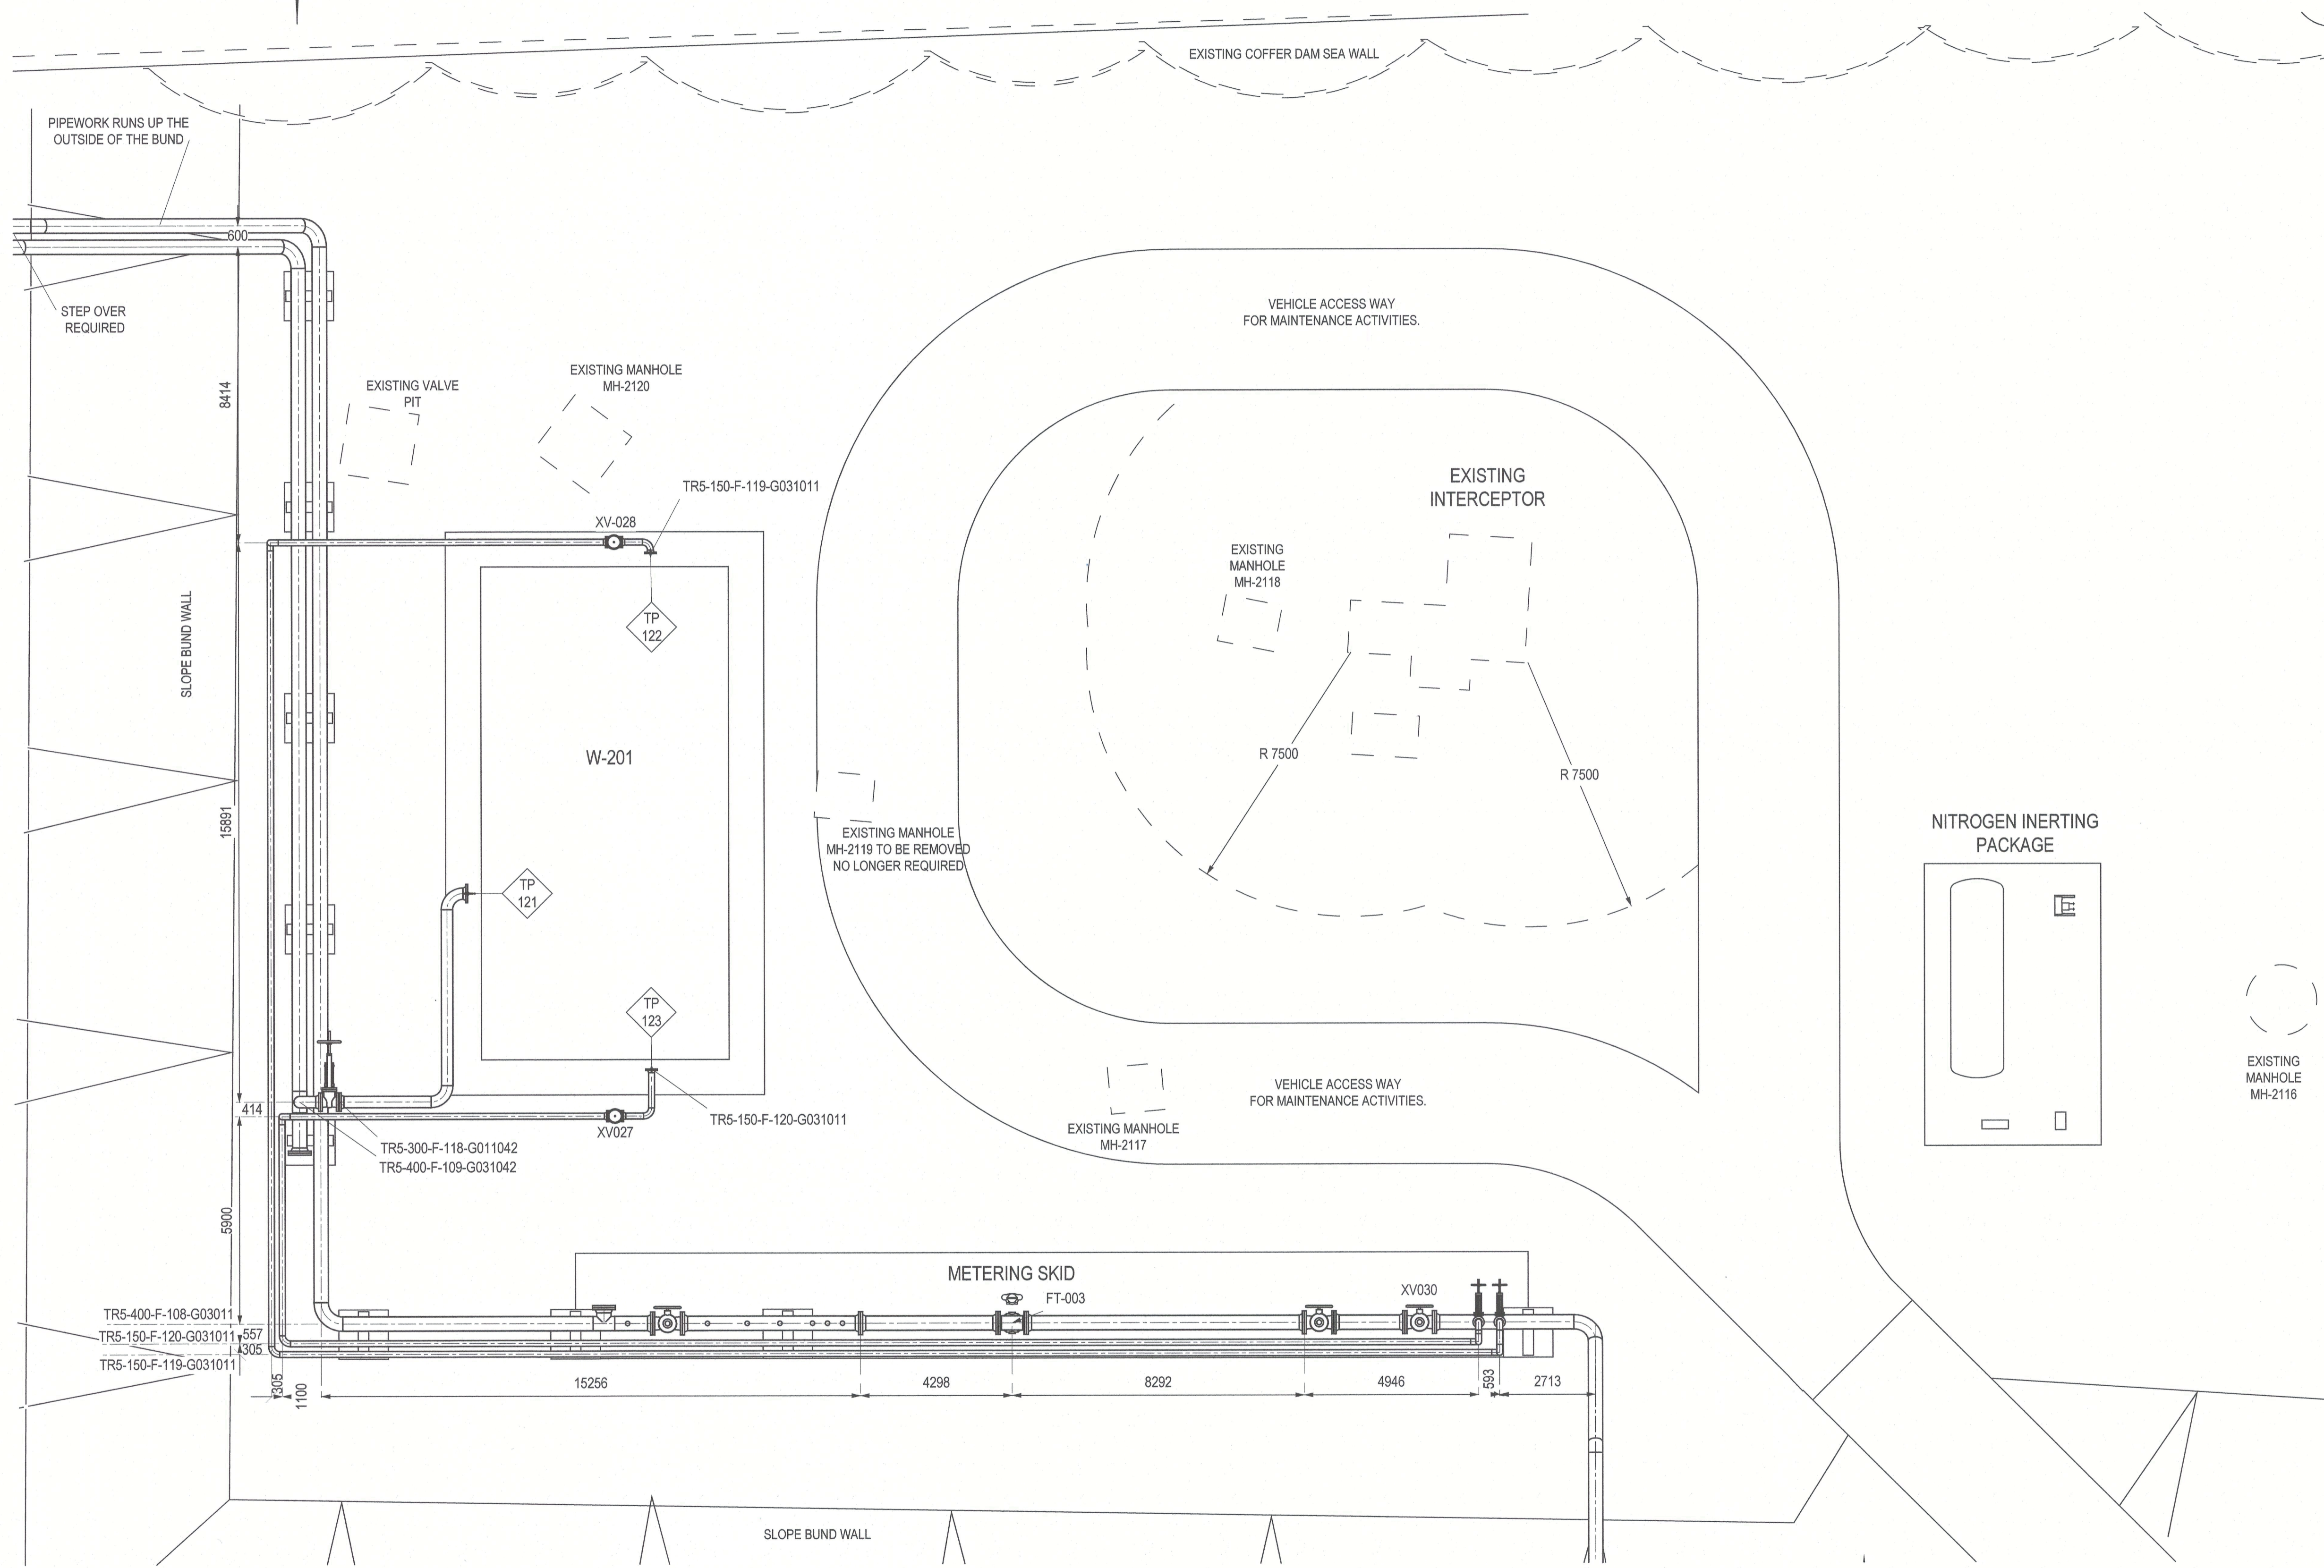


| Rev | Date | Drawn By | Checked By | Approved By | Reviewed By |
|-----|------|----------|------------|-------------|-------------|
| | | | | | |
| | | | | | |
| | | | | | |
| | | | | | |
| | | | | | |

| Rev | Date | Drawn By | Checked By | Approved By | Reviewed By |
|-----|------|----------|------------|-------------|-------------|
| | | | | | |
| | | | | | |
| | | | | | |
| | | | | | |
| | | | | | |

Rev P1
 Status PRE
 Date 15 Apr 2019
 Drawn By SLYTHGOE
 Checked By D.HARVEY
 Approved By K.BOOTH
 Reviewed By -

COSTAIN - NATURAL RESOURCE DIVISION
 Costain House, 1500 Aviator Way
 Manchester Business Park
 Manchester, M22 5TG
 Web: www.costain.com

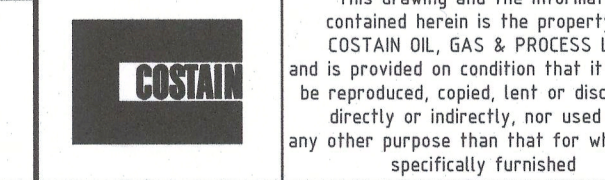

Project Title ESSAR MOGAS
 Title TRANMERE TR5 - MAIN PROCESS AREA PIPING GENERAL ARRANGEMENT DRAWING

Scale 1:100
 Document Number 7828-0330-023-30-0004-001
 Revision P1