




Section A-A

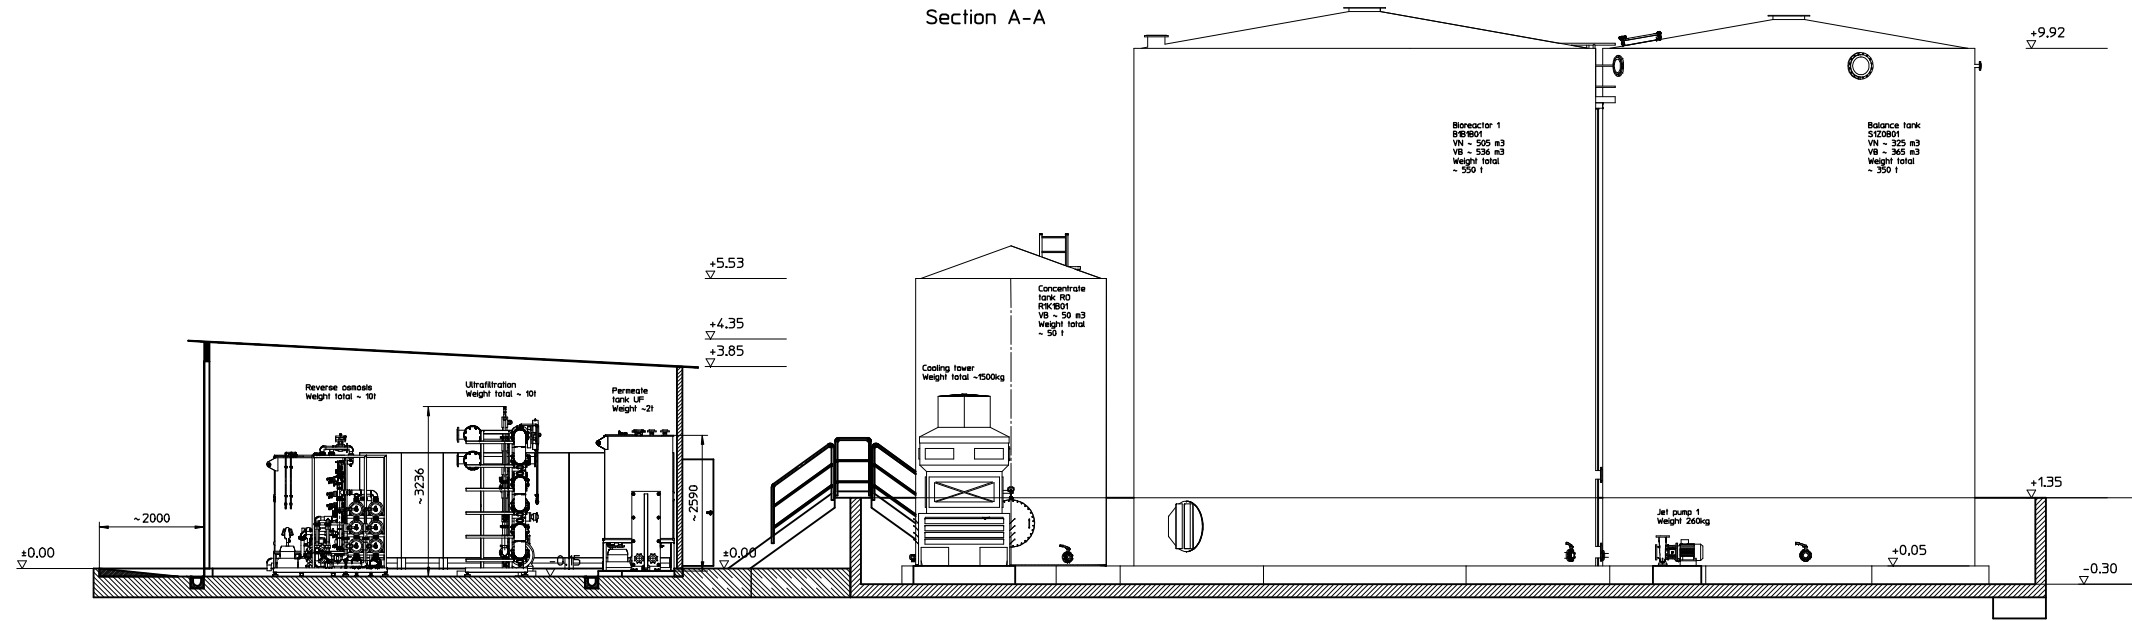

Top view (without roof)

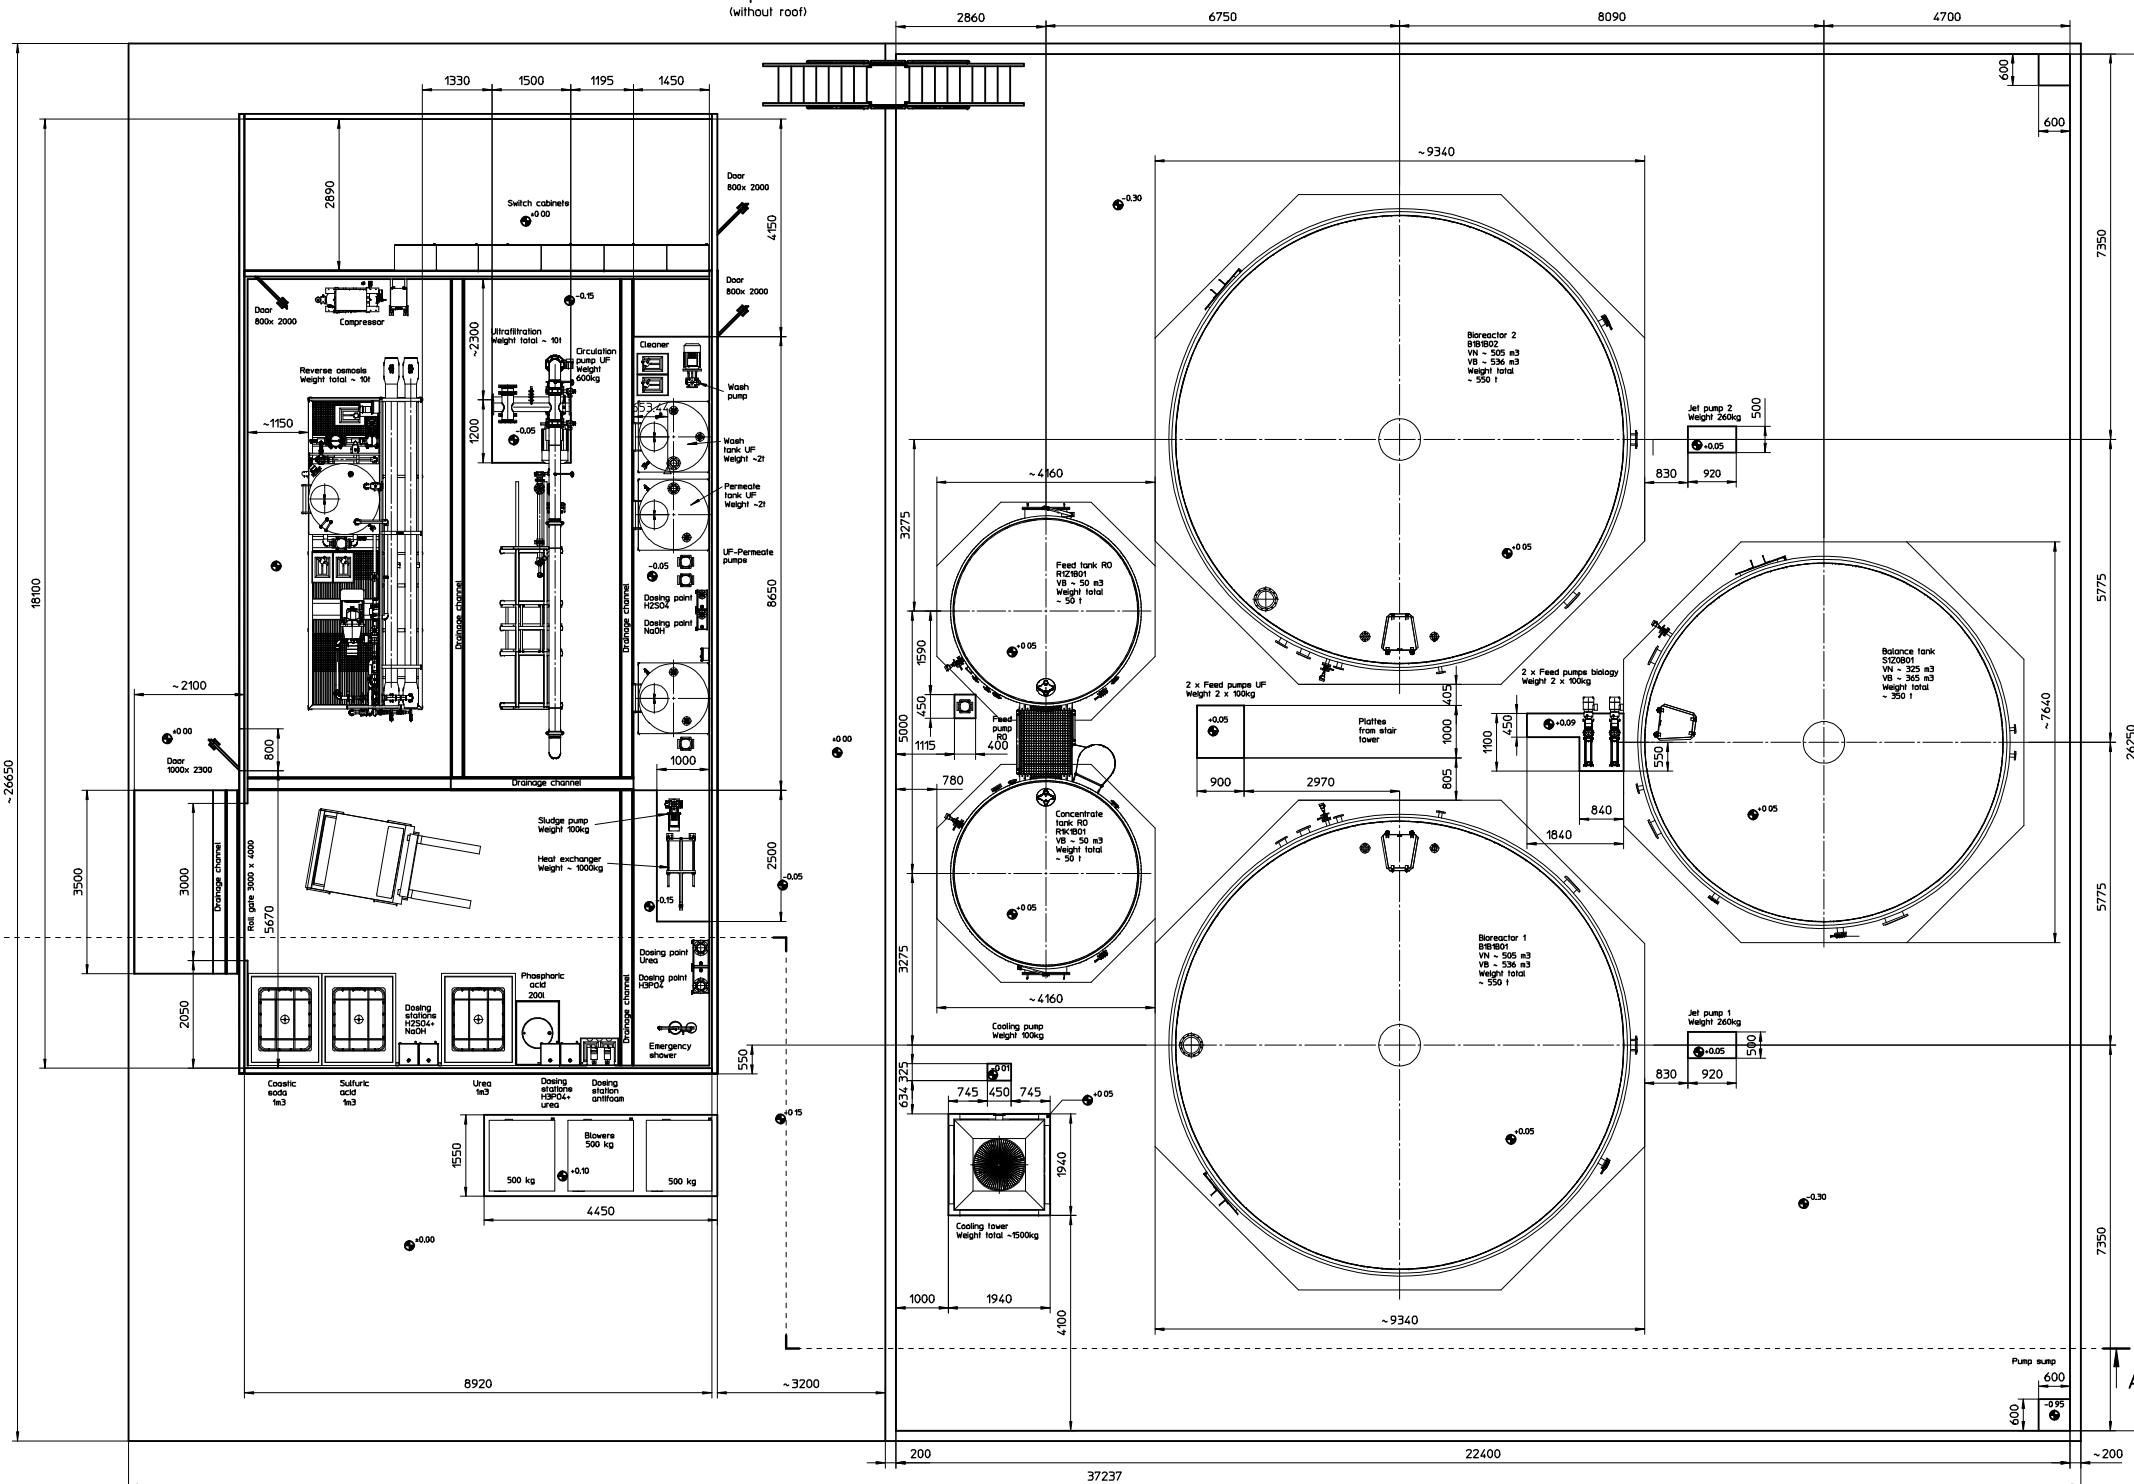


A update		19.04.2019	know
Rev. Änderung/Description			
<small> The drawings are the property of the client and shall remain the property of the client. The drawings shall not be used for any other purpose without the written consent of the client. </small>			
Benennung/Title		Auftrags-Nr./ Job No. UJ2495	
Übersichts- und Fundamentplan		Zeichnung/drawing no.	
Layout & foundations		Blatt/ Sheet 1	
Wastewater treatment plant		von/ of 3 A	
Customer/Client No. UK18-0458		Version	
Project/Project No.		00	

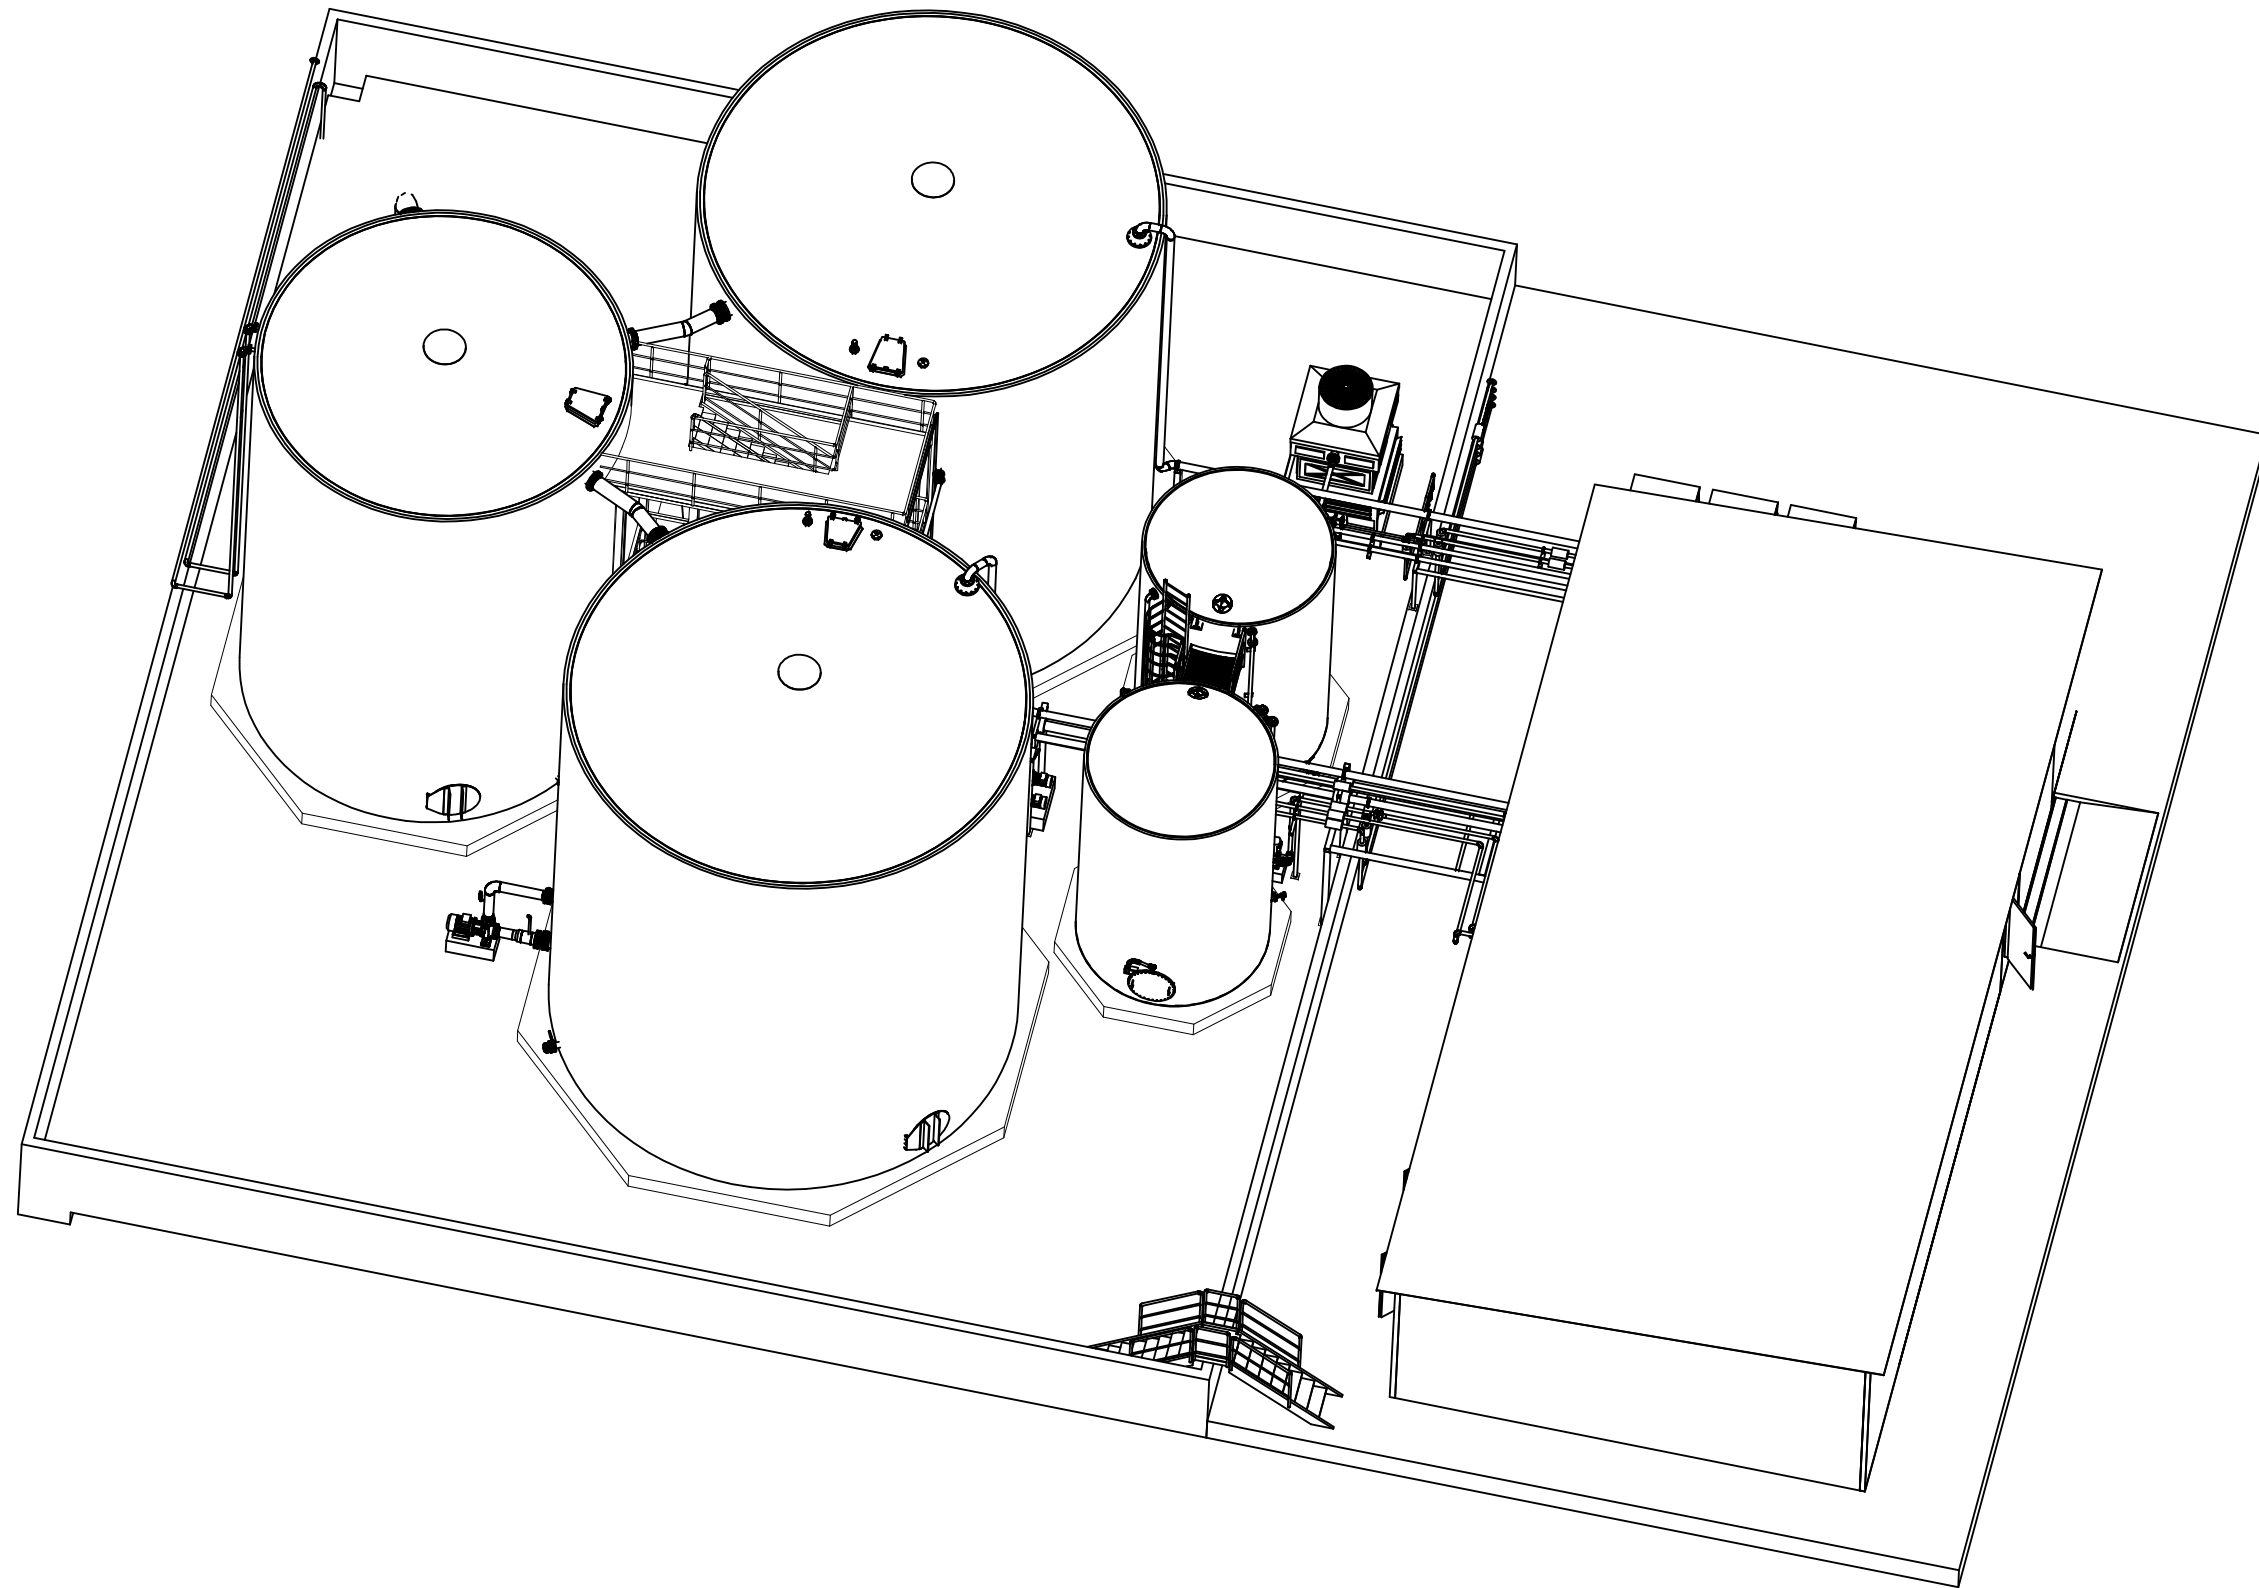


Provisional version
Date: 2019-04-10

Rev.	Änderung/Description	Datum/Date	Name/Name	Ursprung/Source
A	Update	19.06.2019	Krause	

<small> Maßstab: 1:50 Scale: 1:50 </small>		<small> Erstellt mit/created with: </small>		
<small> Formel/Size: DN A0 Tag/Approved: 27.06.2019 </small>		<small> Zeichner/Drawn: RHR Gezeichnet/Drawn: 27.05.2019 Geprüft/Checked: 27.06.2019 Gezeichnet/Drawn: Lebrecht </small>		
<small> Benennung/Title: </small>		<small> Auftrags-Nr./Job No.: </small>		
<small> Übersichts- und Fundamentplan Layout & foundations Wastewater treatment plant </small>		<small> UK18-0458 </small>		
<small> Blatt/Sheet: 2 von/von: 3 Version: A </small>		<small> Kunden-Nr./Customer No.: Erteilt für/drawn by: Maßstab/Scale: 1:50 </small>		
		<small> WEHRE </small>		
		<small> MEHLE Umwelt GmbH - Binzstraße, 1-11 - 79912 Emmendingen </small>		
		<small> UJ2495 </small>		
		<small> 00 </small>		

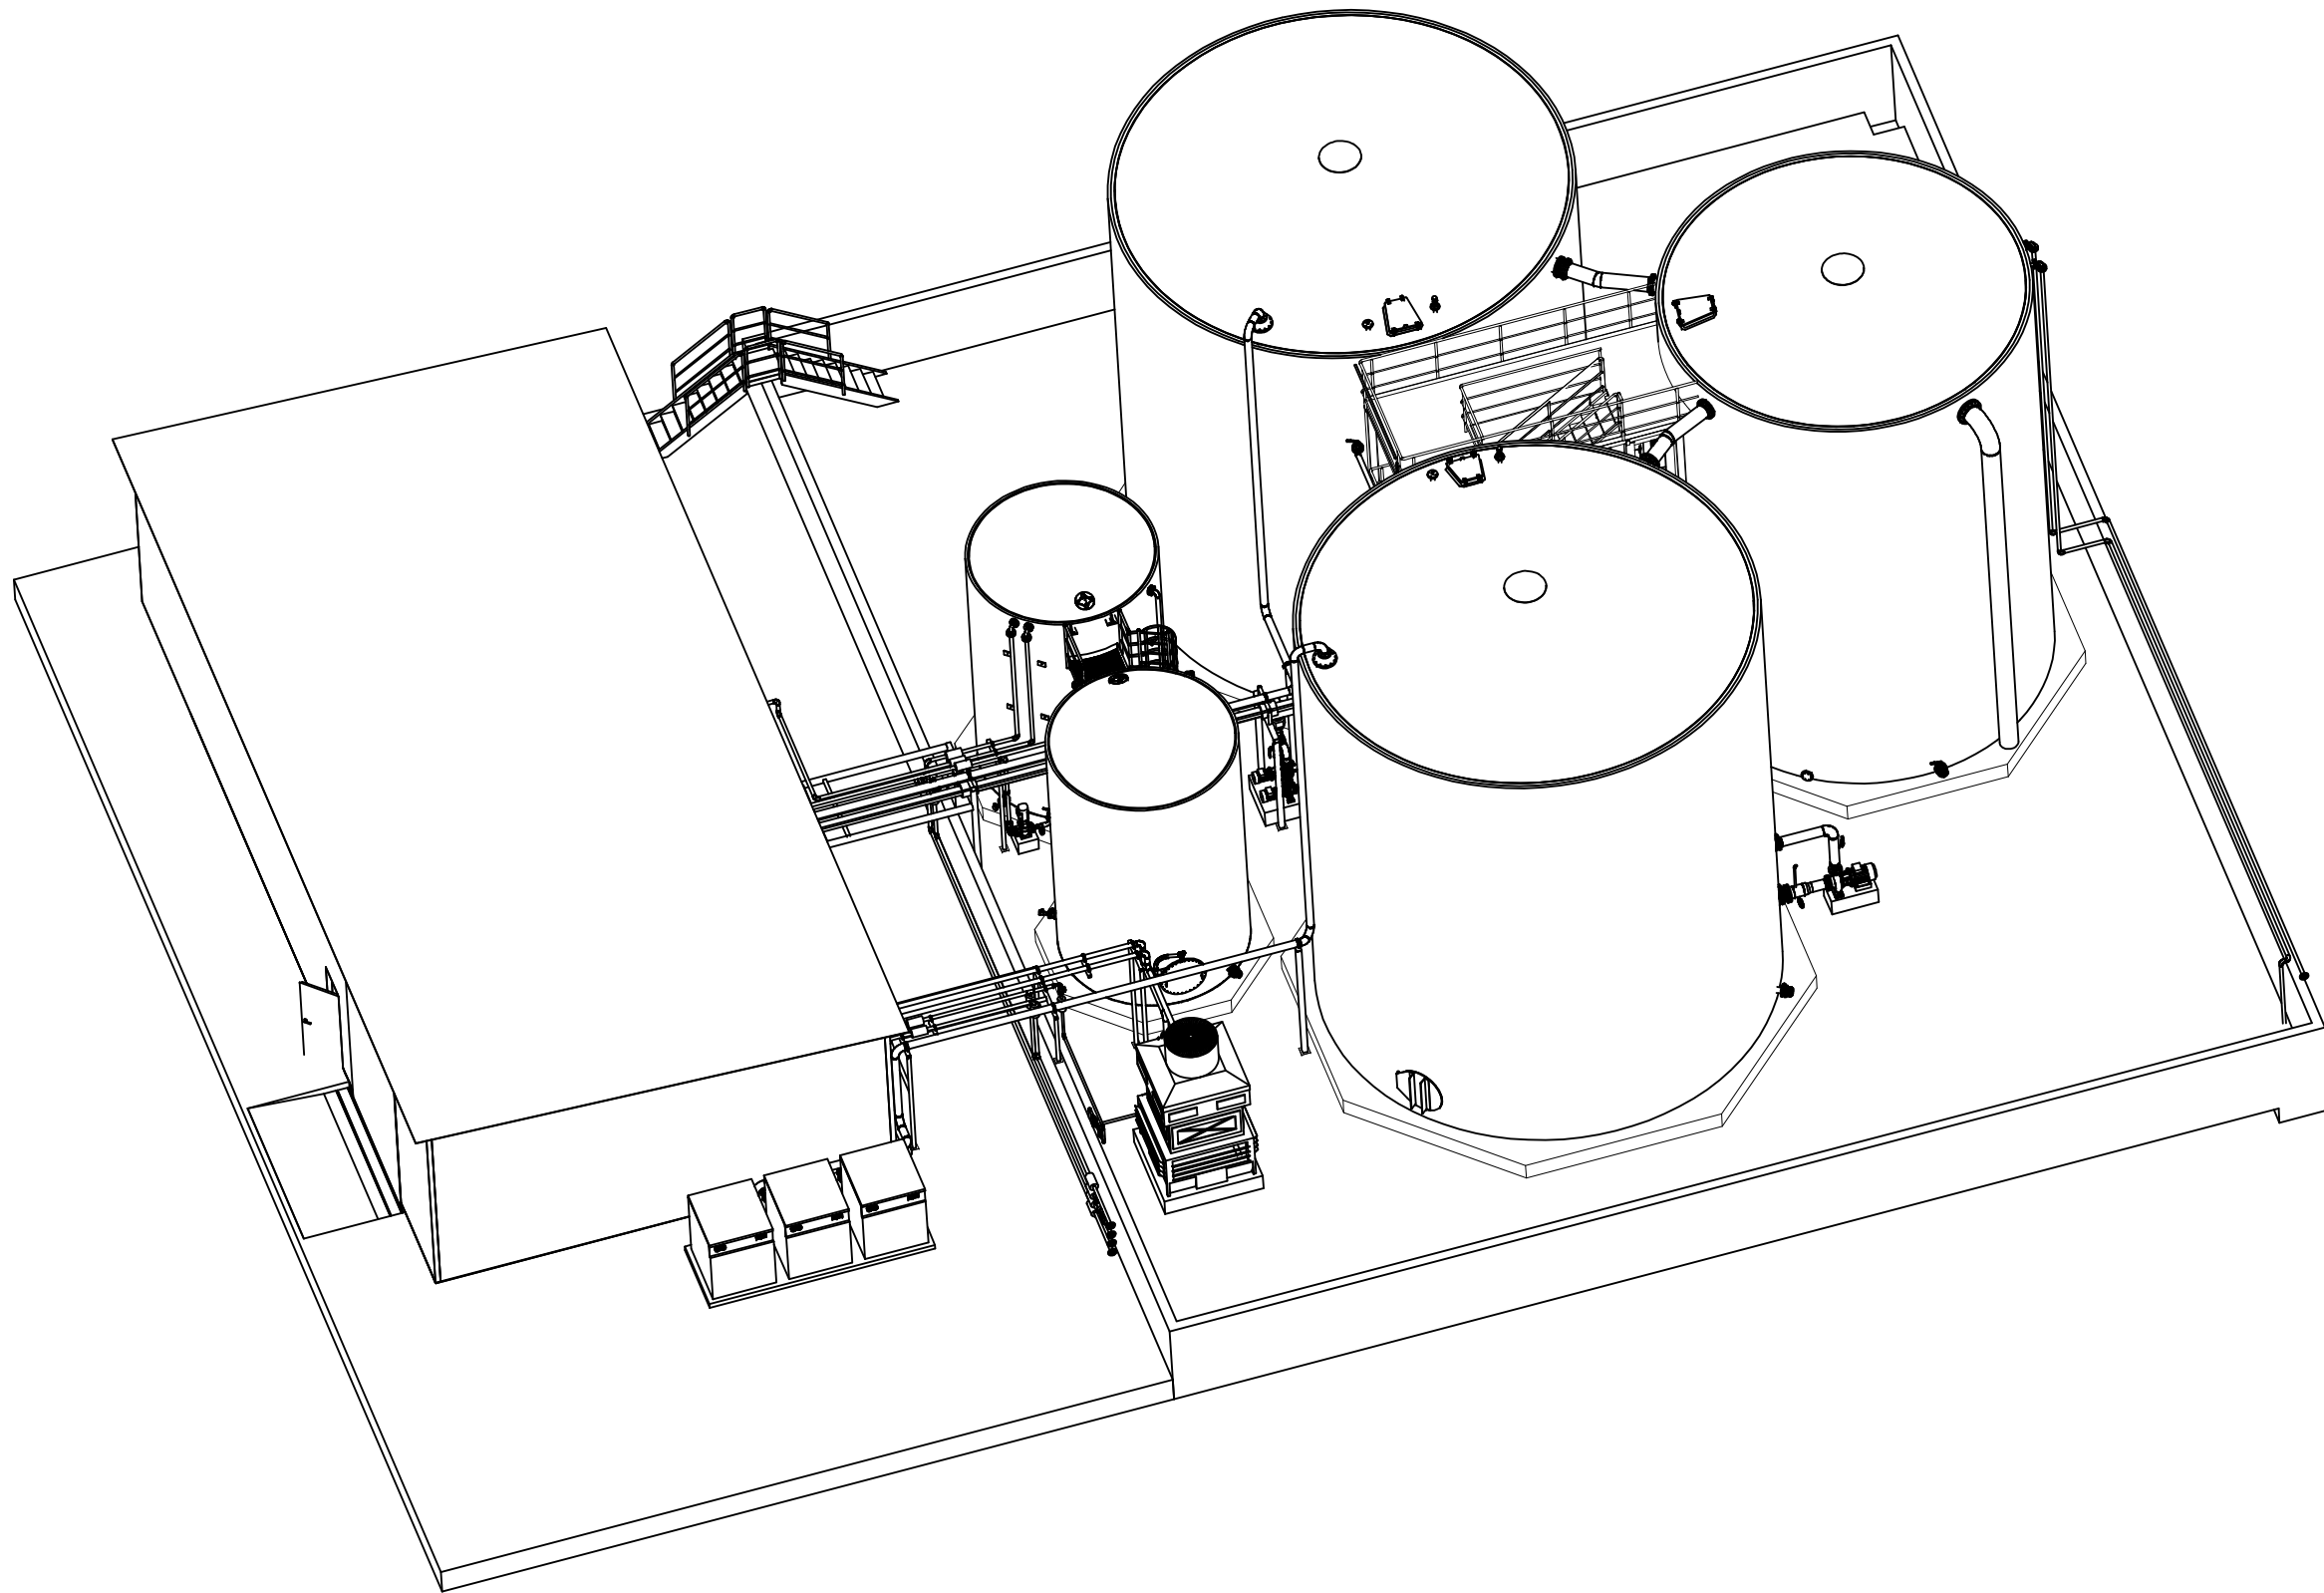

Provisional version

Date: 2019-04-10

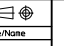Rev.	Änderung/Description	Datum/Date	Name/Name	Ursprung/Source
A	Update	19.06.2019	Krause	
<p><small>Alle Rechte vorbehalten. Nachdruck, Vervielfältigung und Verbreitung, auch auszugsweise, ist ohne schriftliche Genehmigung der WEHRLE Umwelt GmbH. Die Reproduktion, Verbreitung und Nutzung der Zeichnung ist ohne schriftliche Genehmigung der WEHRLE Umwelt GmbH ist untersagt. Die Haftung für Schäden aller Art, die aus der Nutzung der Zeichnung resultieren, ist ausgeschlossen.</small></p>				
<p>Technische Zeichnung Erstellt mit/created with: </p>				
Scale	1:50			
Format/Size	DN A0	Gez./Drawn	27.05.2019	Rfner
Benennung/Title	Auftrags-Nr./ Job No.		UU2495	
Übersichts- und Fundamentplan	Zeichnung/drawing no.		UK18-0458	
Layout & foundations	Kunden-Nr./ Customer No.		WEHRLE Umwelt GmbH - Binzstraße, 1-11 - 79912 Emmendingen	
Wastewater treatment plant	Erstellt für/drawn by		00	