


MAXIMUM STORAGE CAPACITIES			
BAV	MATERIAL	CONTAINER SIZE STORED	TOTAL STORED
1	Soil	2m x 2m x 1.5m	8
2	Cord/Paper	2m x 2m x 1.5m	2
3	Mixed Waste Residue	2m x 2m x 1.5m	4
4	Mixed Waste Residue	2m x 2m x 1.5m	6
5	Wood	2m x 2m x 1.5m	5.5
6	Wood	2m x 2m x 1.5m	4
7	Heavy Waste/Concrete	2m x 2m x 1.5m	8
			2.4
			1
			1.5
			0.5
			21.5
			33.4
			COMBUSTIBLE WASTE
			308
			340
			COMBUSTIBLE WASTE
			ACQUISITION
			295
			100
			75
			NET MATERIAL ON
			5m x 5m x 1.5m (100 tonnes max)
			5m x 5m x 1.5m (100 tonnes max)

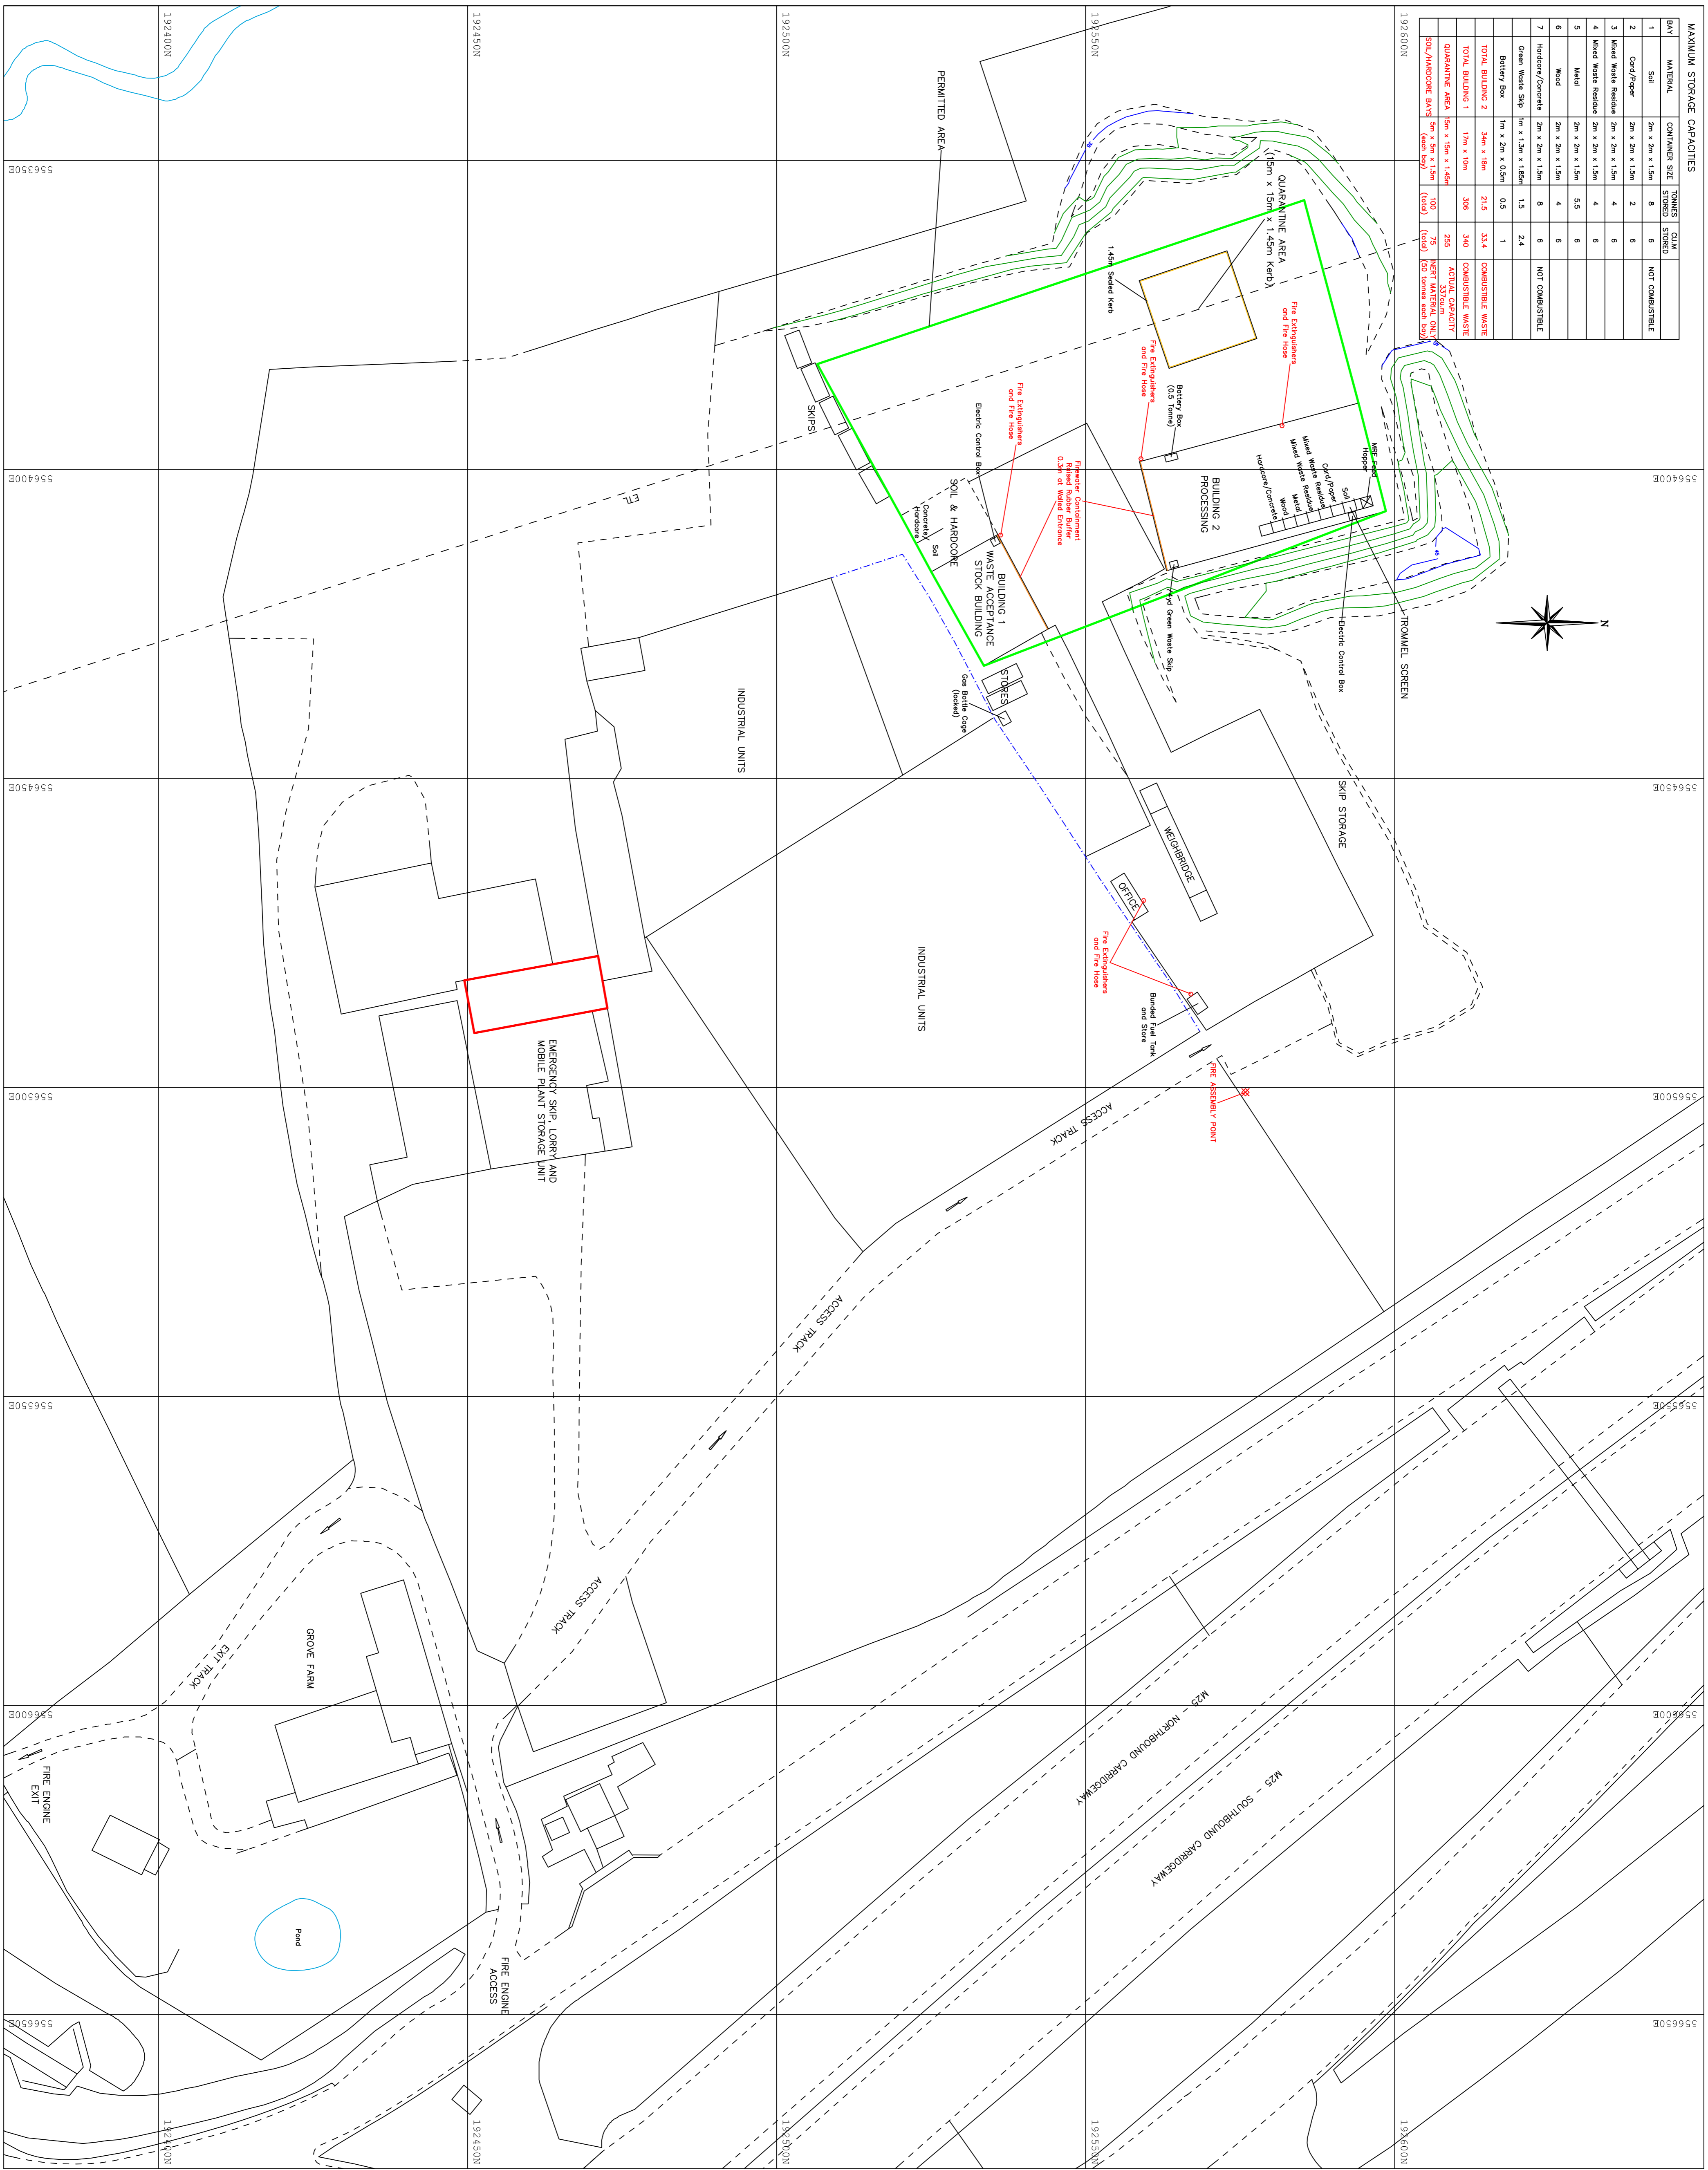

**Walden Land Surveys**  
14 St Barnabas Road  
Kent TN11 8JL  
Tel: 01732 559400  
Mob: 07531 283428

**Scale:** 1:500 @ A1  
**Proj Ref:** RES/1172A

**g2e Environmental Solutions Ltd**  
Dogsheath Row  
Kent ME3 9BH  
Telephone 01634 270771

**Project:** R J SKIPS LIMITED  
GROVE FARM – BRENTWOOD

**Title:** OPERATIONS PLAN

Reproduced from Ordnance Survey digital map data  
Copyright © 2016 - All rights reserved.  
Supplied by mapdata.com - Street no. 0100000173

No	Description	By	Date