



MAXIMUM STORAGE CAPACITIES					
BAY	MATERIAL	CONTAINER SIZE	TONNES STORED	CUM STORED	
1	Soil	2m x 2m x 1.5m	8	6	NOT COMBUSTIBLE
2	Card/Paper	2m x 2m x 1.5m	2	6	
3	Mixed Waste Residue	2m x 2m x 1.5m	4	6	
4	Mixed Waste Residue	2m x 2m x 1.5m	4	6	
5	Metal	2m x 2m x 1.5m	5.5	6	
6	Wood	2m x 2m x 1.5m	4	6	
7	Hardcore/Concrete	2m x 2m x 1.5m	8	6	NOT COMBUSTIBLE
	Green Waste Skip	1m x 1.3m x 1.85m	1.5	2.4	
	Battery Box	1m x 2m x 0.5m	0.5	1	
	<b>TOTAL BUILDING 2</b>	<b>34m x 18m</b>	<b>21.5</b>	<b>33.4</b>	<b>COMBUSTIBLE WASTE</b>
	<b>TOTAL BUILDING 1</b>	<b>17m x 10m</b>	<b>306</b>	<b>340</b>	<b>COMBUSTIBLE WASTE</b>
	<b>QUARANTINE AREA</b>	<b>15m x 15m x 1.45m</b>		<b>255</b>	<b>ACTUAL CAPACITY</b>
	<b>SOIL/HARDCORE BAYS</b>	<b>5m x 5m x 1.5m</b>	<b>100</b>	<b>75</b>	<b>INERT MATERIAL ONLY</b>
			<b>(total)</b>	<b>(total)</b>	<b>(50 tonnes each bay)</b>

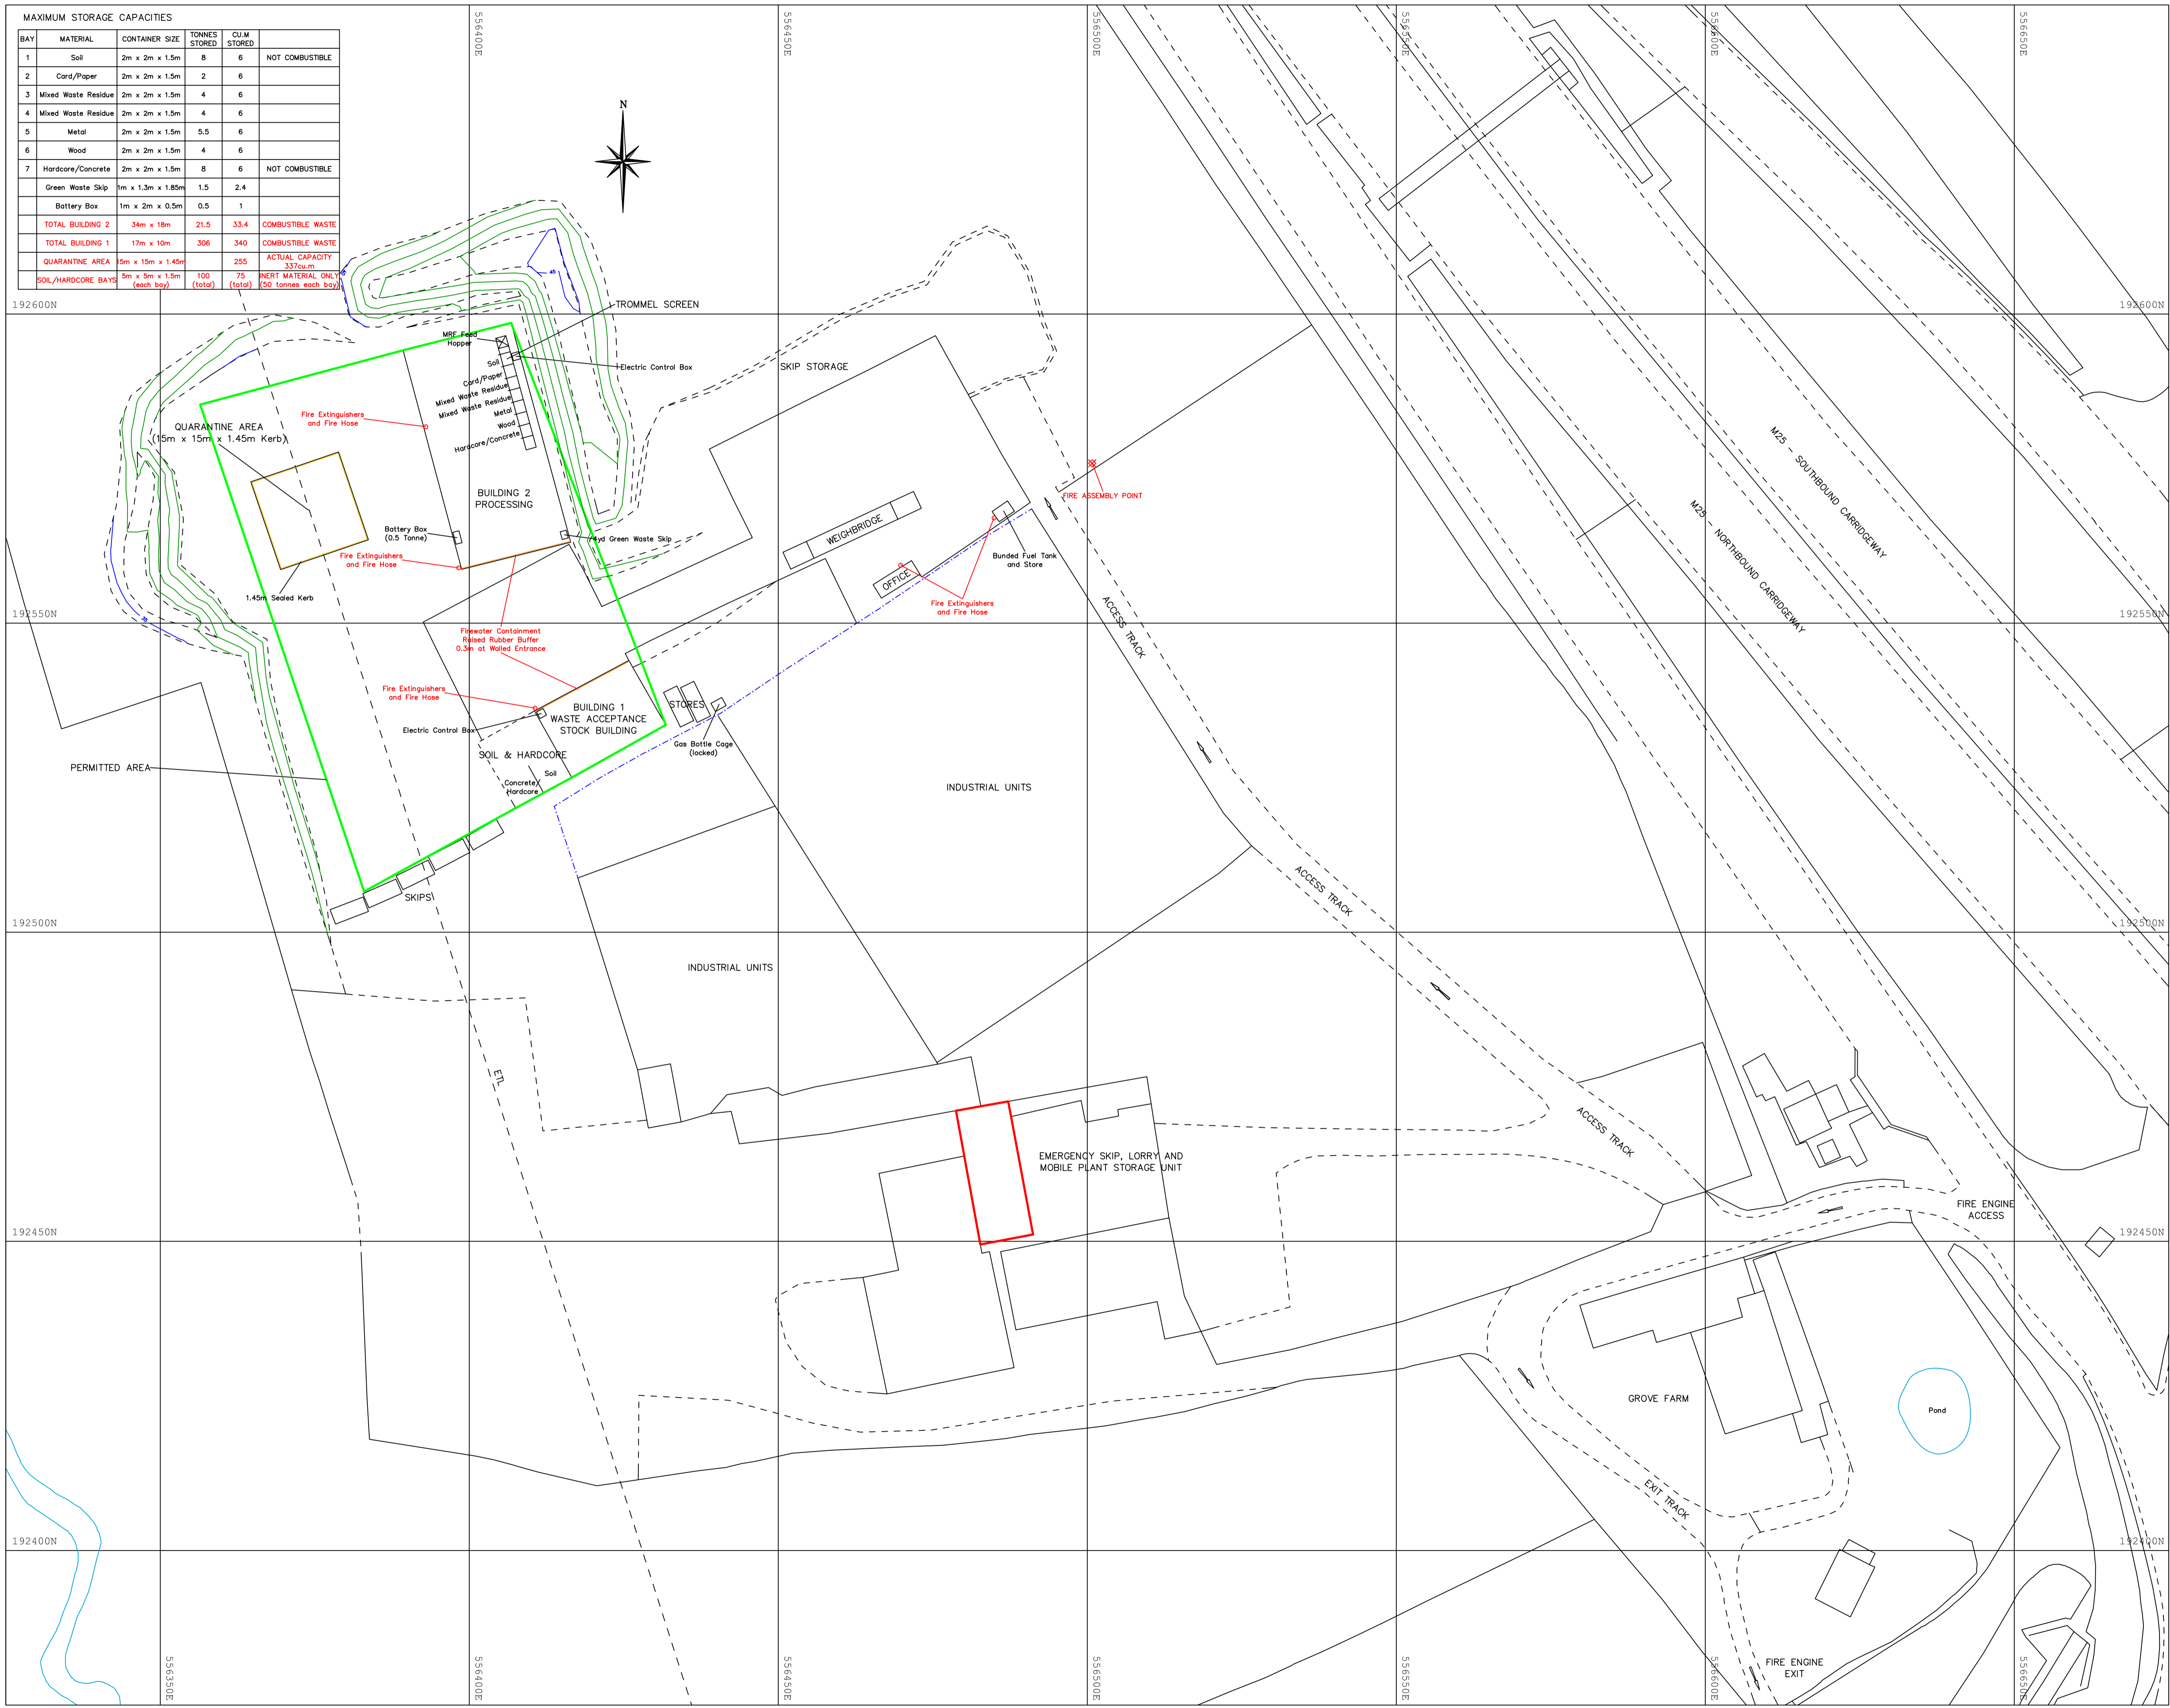

Reproduced from Ordnance Survey digital map data  
 Crown Copyright 2016 - All rights reserved.  
 Supplied by emapsite.com - Serial no: 0100031673

REVISIONS			
No	Description	By	Date



GSE Environmental Solutions Ltd  
 2 Corner Craft  
 Doggetts Row  
 Isle of Grain  
 Rochester  
 Kent ME3 0BH  
 Telephone 01634 270711

This survey has been established by using Leica GPS Smartnet Equipment.  
 WGS84 latitude and longitude co-ordinates have been transformed to OSGB36  
 National Grid Eastings and Northings using the Ordnance Survey National Grid  
 Transformation OSN02. GPS ellipsoid heights have been transformed to  
 orthometric (mean sea level) heights (Ordnance Datum Newlyn) using the  
 National Grid Model GGM02 - Results are subject to GPS Accuracies

Project: R J SKIPS LIMITED  
 GROVE FARM - BRENTWOOD

Title: OPERATIONS PLAN



Wellden Land Surveys  
 St Bernards House  
 14 St Bernards Road  
 Tonbridge  
 Kent TN10 3NL  
 Tel: 01732 359400  
 Mob: 07831 283428

Date: 26-08-20  
 Scale: 1:500 @ A1  
 Plan Ref: RES/1172A