


MAPPING REPRODUCED BY PERMISSION OF ORDNANCE SURVEY ON BEHALF OF HMSO. © CROWN COPYRIGHT AND DATABASE RIGHT 2008. ALL RIGHTS RESERVED. ORDNANCE SURVEY LICENCE NUMBER 100019345.

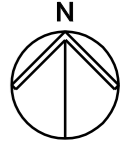

DRAWING BISHS1ZZ-SSP-001

DRAWING BISHS1ZZ-SSP-002


- KEY**
- FOUL RISING MAIN
 - SLUDGE MAIN
 - FINAL EFFLUENT
 - SURFACE WATER DRAINAGE
 - POTABLE WATER
 - WASH WATER
 - GAS MAIN
 - LOW VOLTAGE SERVICE
 - TELEMTRY
 - UNKNOWN SERVICE

LOCATION OF SURVEY (SHOWN AS HATCHED AREA) RELATIVE TO SITE BOUNDARY IN THIS CASE, SURVEY IS OF THE WHOLE SITE. SITE OUTLINE BASED ON BISHS1ZZ-SPL-001

ALL DIMENSIONS ARE IN MILLIMETRES

STANDARD ABBREVIATIONS

(AC)	Assumed Connection	LB	Liter Bin
(AR)	Assumed Route but proved connection	LP	Lamp Post
ABH	Arch Spring Height	LV	Low Voltage
B	Ballast	MB	Multiboiler
B.L.	Backdrop Level	MH	Manhole
BH	Beam Height	Mkr	Marker
Bh	Borehole	MP	Medium Pressure
BRW	Brick Retaining Wall	NB	Notice Board
BS	Bus Stop	(NF)	No Further Information
BT	British Telecom	NPV	Non-return valve
BW	Brick Wall	OBF	Open Boarded Fence
CATV	Cable Television IC	OH	Overhead
CBF	Close Boarded Fence	OBMM	Ordnance Survey Bench Mark
Chy	Chimney	P	Post
CIF	Corrugated Iron Fence	PB	Pillar Box
CL	Cover Level	Pe	Polyethylene
CLF	Chain Link Fence	PGM	Permanent Ground Marker
Conc	Concrete	PM	Parking Meter
CoW	Cable on Wall	PRF	Post and Rail Fence
CPF	Chestnut Pelling Fence	PS	Paving Stones
CPS	Concrete Paving Slabs	(R)	From Records
CR	Cable Riser	RE	Rocking Eye
CTVJB	Cable Television Junction Box	RG	Road Gully
d	depth of service (approx)	RS	Road Sign
DC	Duct Cover	RWP	Rain Water Pipe
Dd	Depth to top of Duct	s	spread
DP	Down Pipe	SB	Sign Board
D/C	Drainage Channel	SBM	Site Bench Mark
(e)	Empty duct	SC	Stop Cook
EIC	Electrical Inspection Cover	Sd	Sump depth
EP	Electricity Pole	SL	Sump Level
ER	Earthing Rod	SP	Sign Post
ESB	Electrical Switchgear	SV	Service Valve
FB	Flower Bed	T	Telephone
FH	Fire Hydrant	TBM	Temporary Bench Mark
FR	Floodlight	TCB	Telephone Call Box
g	gully	TCP	Traffic Control Post
G	Gully	TIC	Telephone Inspection Cover
GC	Gas Cook	TJB	Telephone Junction Box
GM	Gas Meter	TL	Traffic Light
GV	Gas Valve	TLCB	Traffic Light Control Box
h	height	TP	Telephone Pole
HV	High Voltage	Typ	Typical
IC	Inspection Cover	(UTL)	Unable to lift without damage
IL	Invert Level	(UTT)	Unable to Trace
IP	Intermediate Pressure	V	Vent
IRF	Iron Rolling Fence	(VI)	Verbal Information
IRB	Illuminated Road Sign	VP	Vent Pipe
JB	Junction Box	WD	Way Duct
KO	Keel Outlet	WM	Water Meter
KV	Kilo volt	WO	Washout
L	Light	WV	Waste Valve

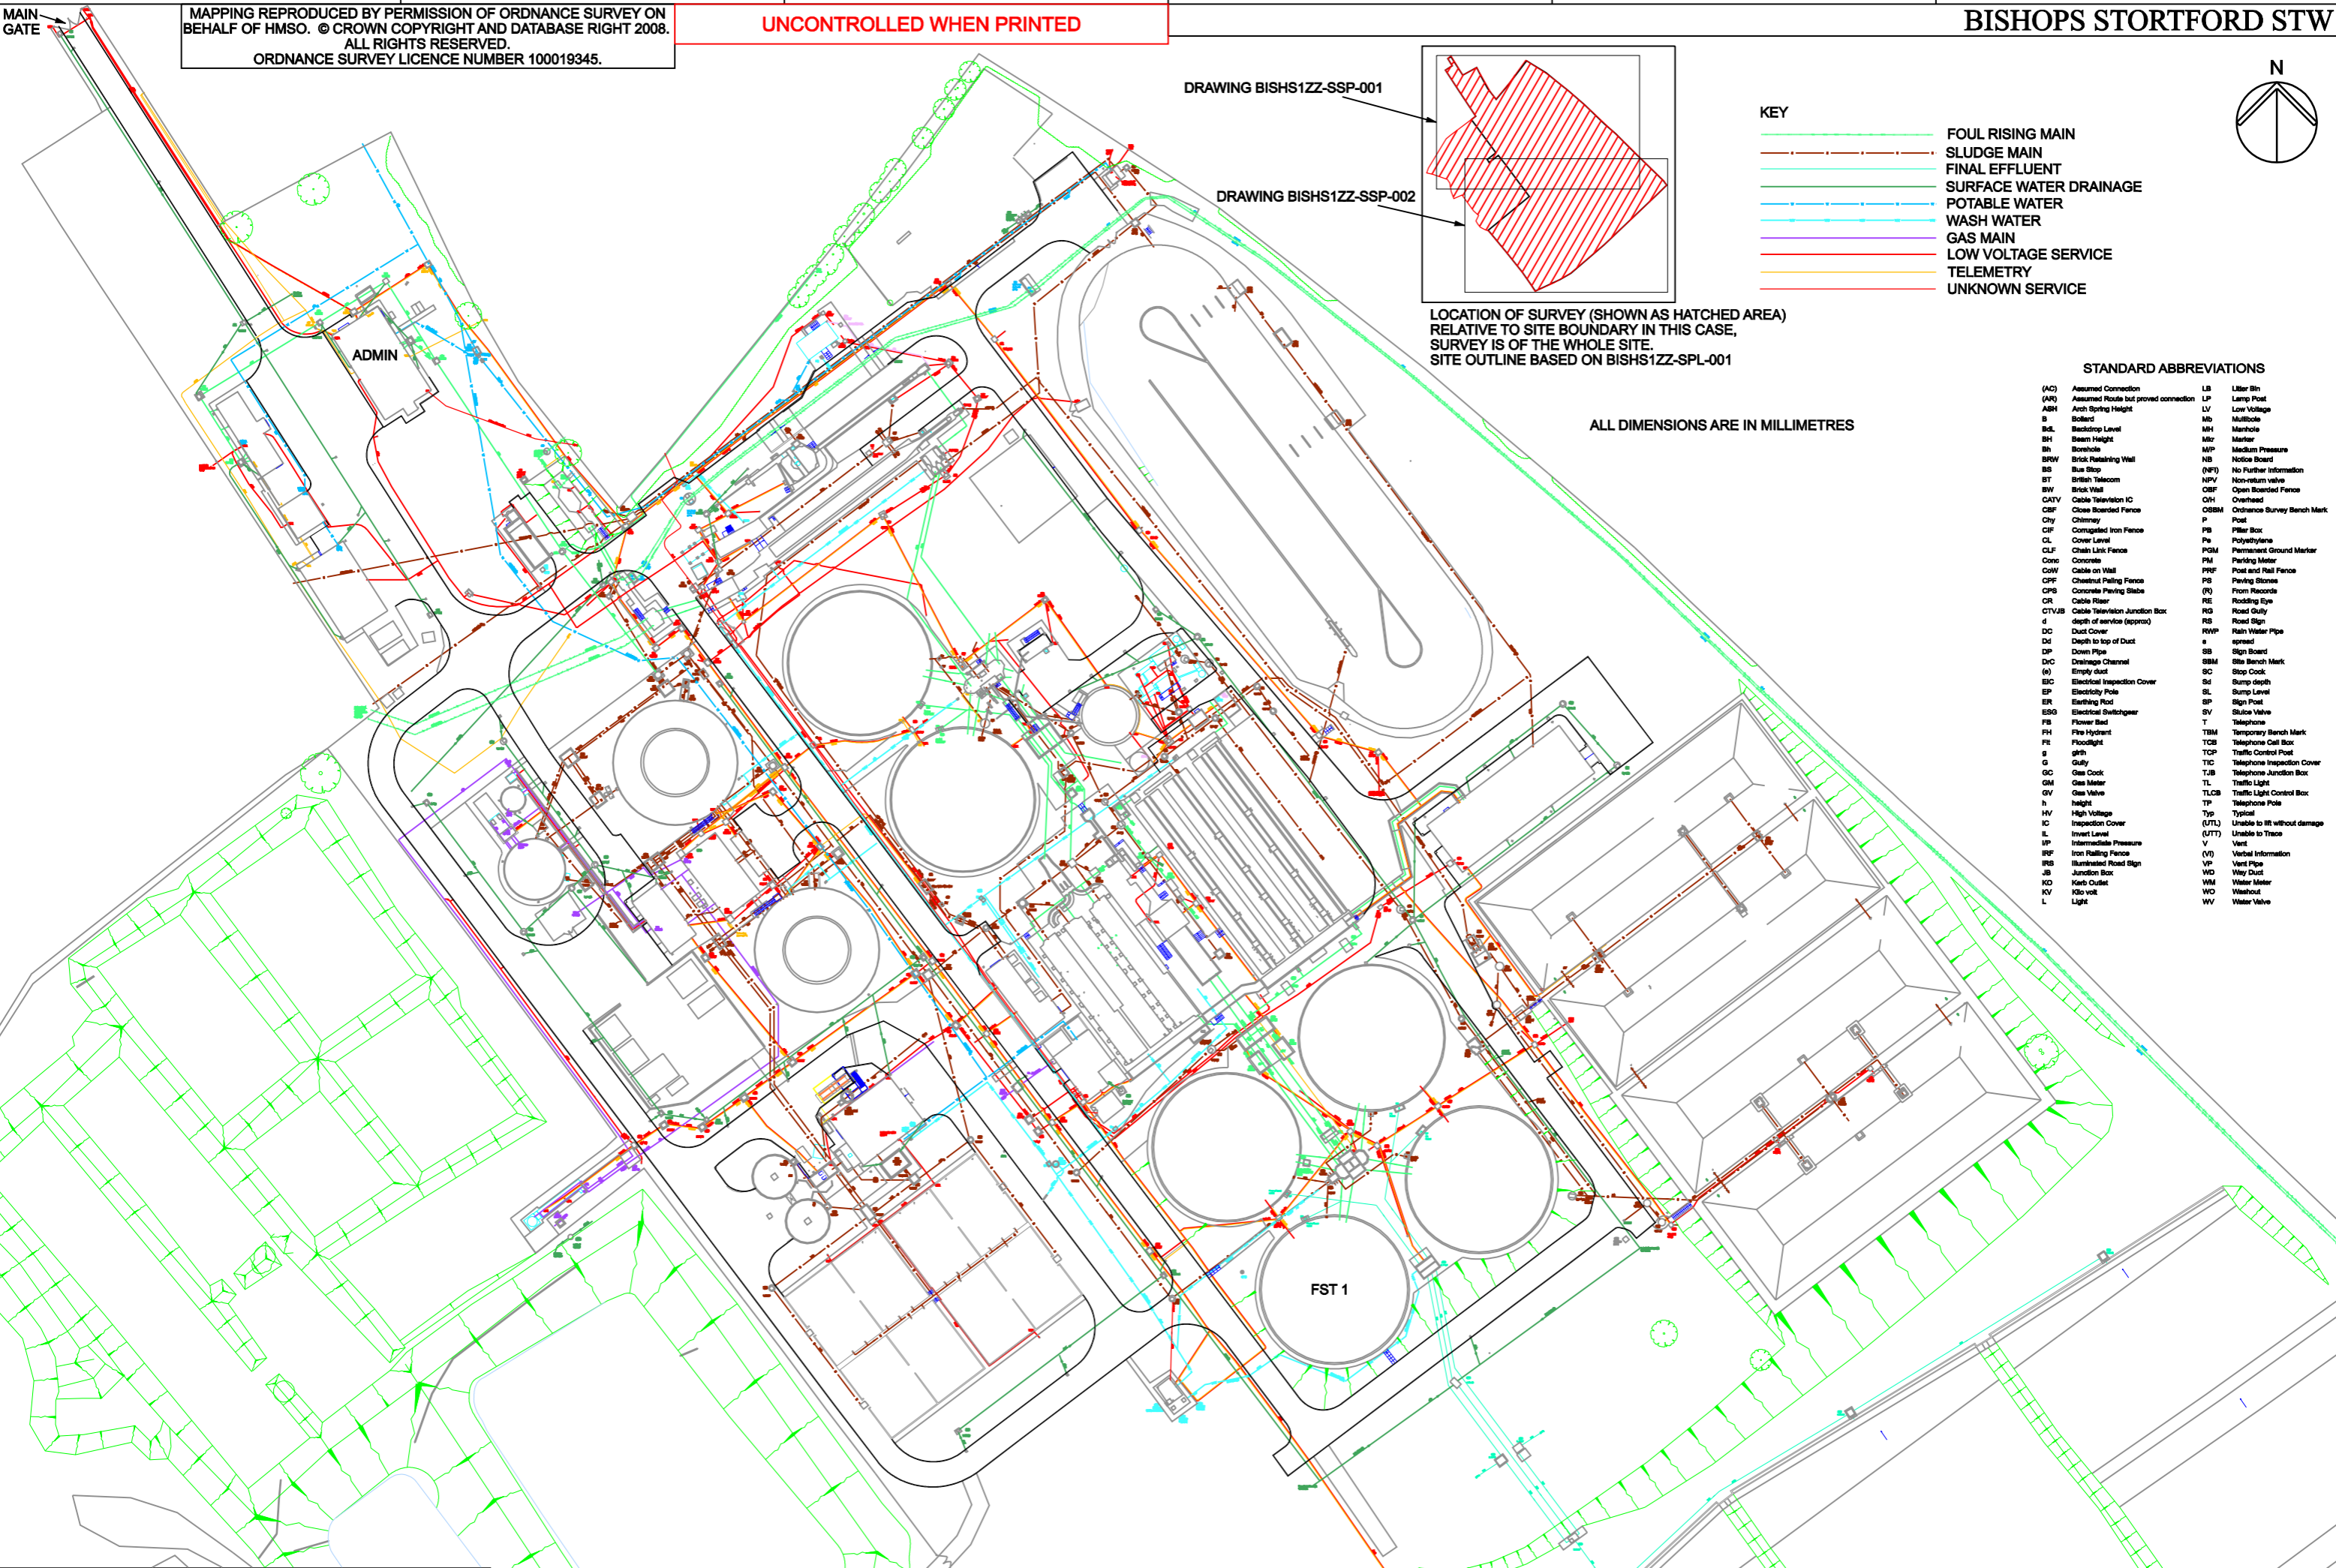

THE LOCATION OF ALL BURIED APPARATUS NEEDS TO BE CONFIRMED BEFORE CARRYING OUT ANY WORK ON SITE

A	TAKEN FROM ACD 35JD-XX-0500-NN, AUG 2005	IMP	TAK	TAK	19/12/2008
Iss	Description	Drawn	Chkd	Appd	Date

Thames Water
 TECHNICAL INFORMATION
 Clearwater Court
 Vauxhall Road
 Reading RG1 8DB

Drawing Title:
SERVICES PLAN
SHEET 1 OF 2

Location / Town:
BISHOPS STORTFORD

Location Code:
BISHS1ZZ

OS Reference:
TL499199

Drawing No.:
BISHS1ZZ-SSP-001

Scale:
1:750

Sheet Size:
A2

Rev:
A