
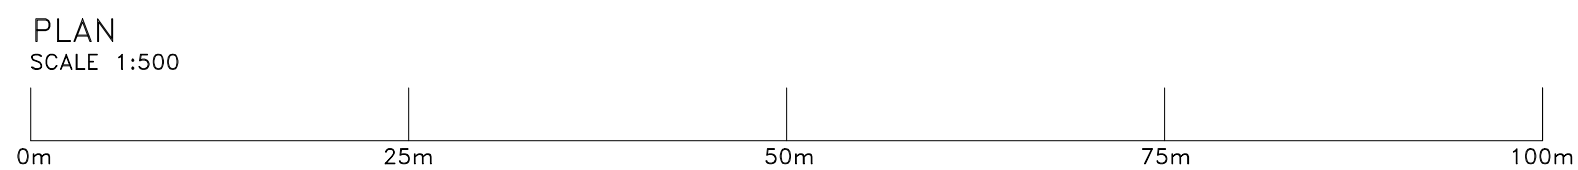


KEY

- INSTALLATION BOUNDARY
- DIRTY WATER SOLID DRAIN
- FALL DIRECTION
- OVERLAND DIRTY WATER FLOW/FALL
- OVERLAND WATER FLOW/FALL
- STORM WATER FRENCH DRAIN
- STORM WATER SOLID DRAIN
- FANS ON RIDGE
- CATCH PITS / GRATES
- INSPECTION CHAMBER

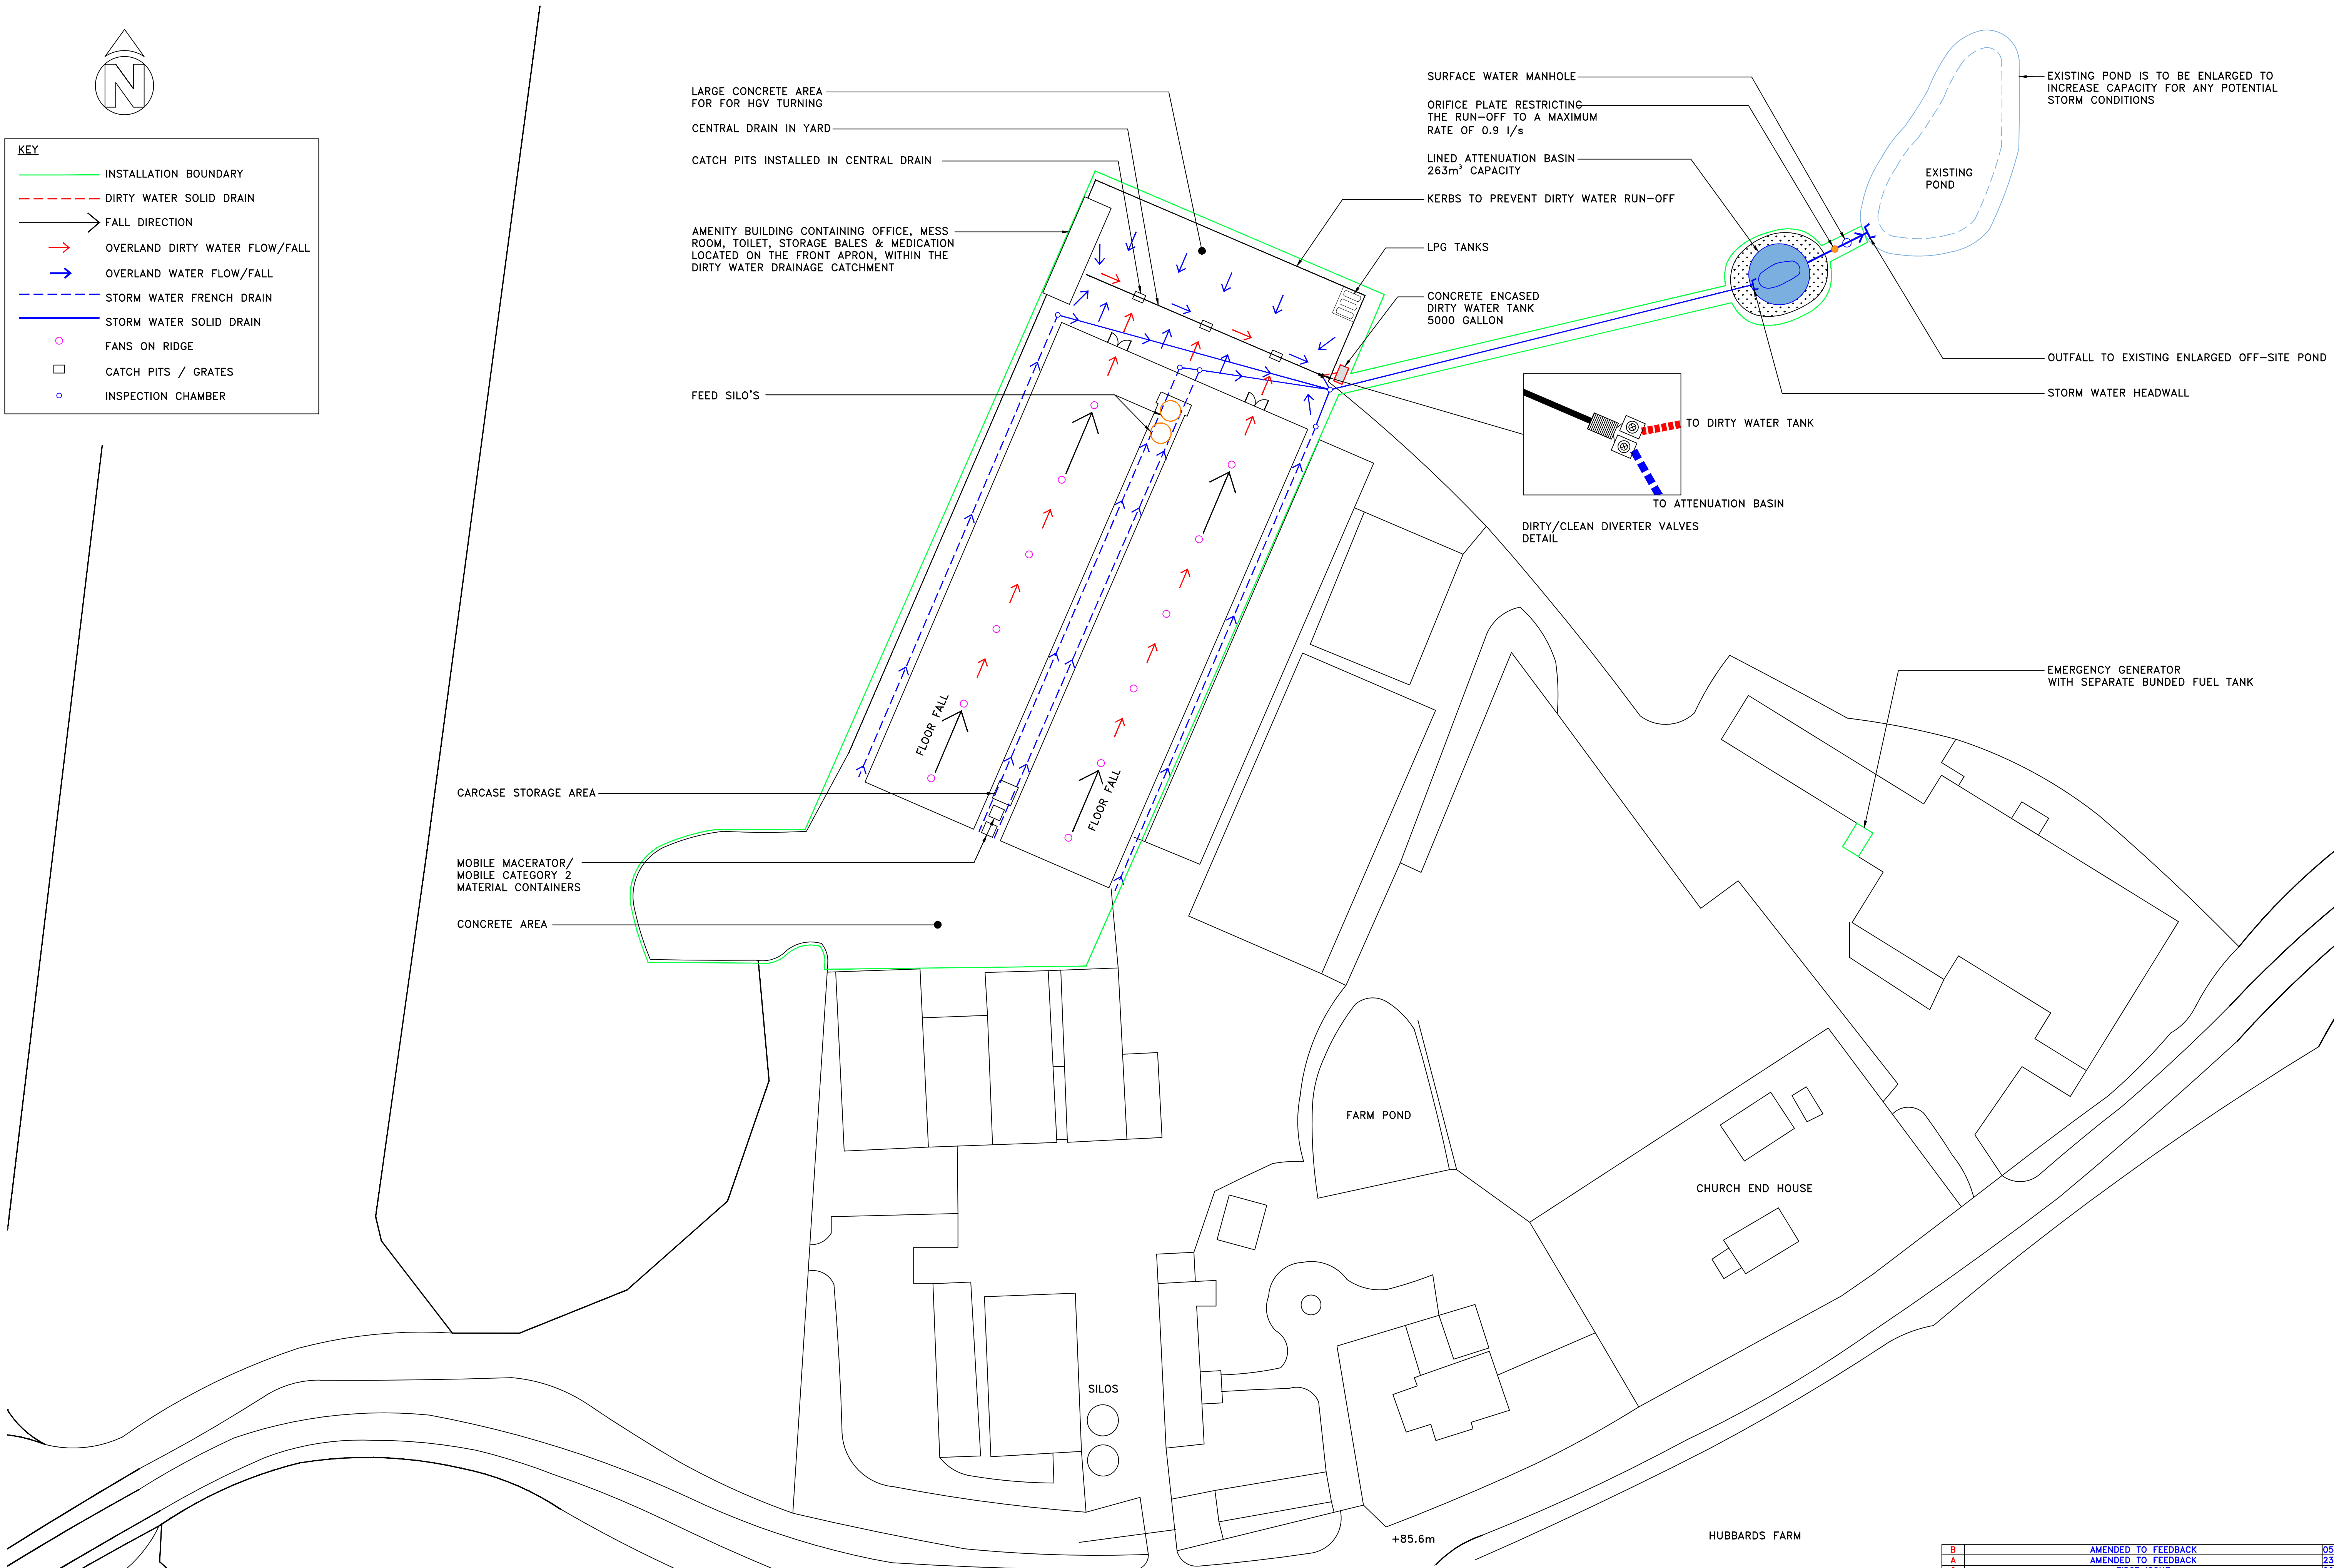

B	AMENDED TO FEEDBACK	05-11-25
A	AMENDED TO FEEDBACK	23-10-25
O	FIRST ISSUE	22-09-25
REV	MODIFICATION	DATE
DO NOT SCALE - IF IN DOUBT ASK		
CLIENT W GROVE SMITH POWELL03278		
PROJECT HUBBARDS		
TITLE EA LICENSE		
DATE 22-09-2025		
SCALE AS SHOWN @ A1		
APPD - DRAWN BH REVISION B		

POWELL & Co

Powell & Co Construction Ltd
Longmoor, Southwark, Virginia,
Connecticut, United States, 06103-1001
01568 708819
WWW.POWELLBUILDINGS.COM