


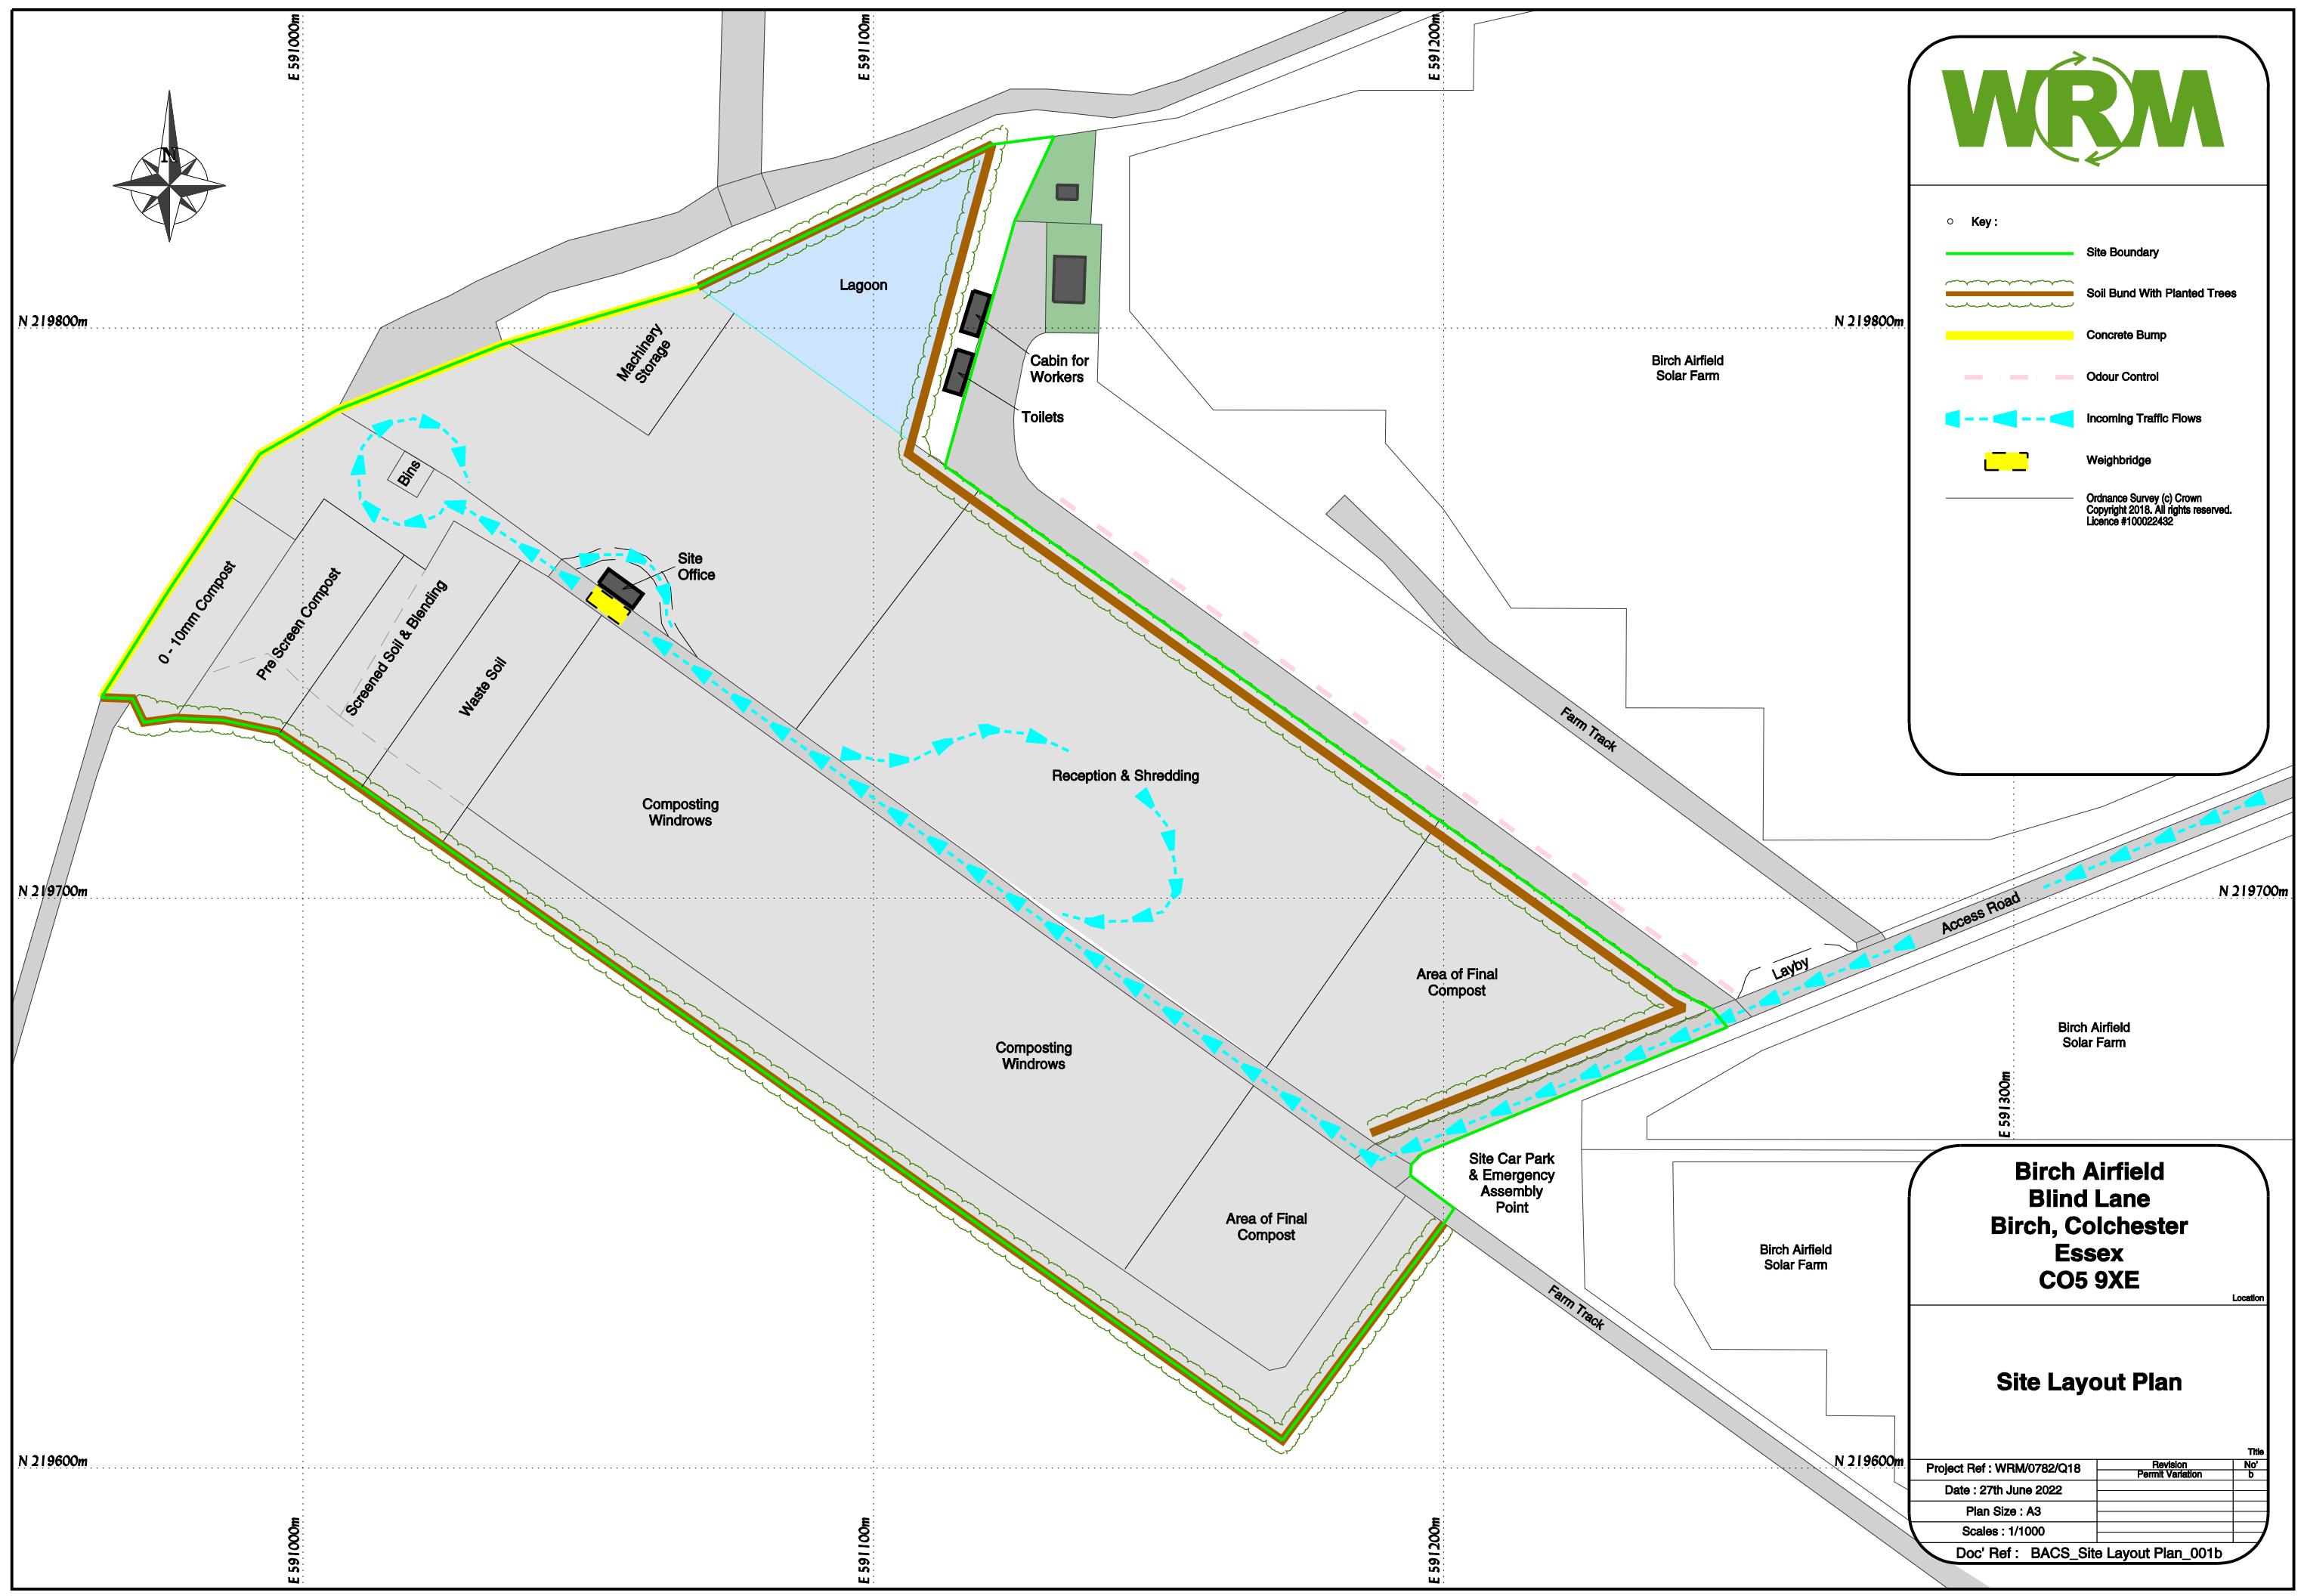

- Key:
- Site Boundary
  - Soil Bund With Planted Trees
  - Concrete Bump
  - Odour Control
  - - - - - Incoming Traffic Flows
  - Weighbridge
- Ordnance Survey (c) Crown Copyright 2018. All rights reserved. Licence #100022432



**Birch Airfield  
Blind Lane  
Birch, Colchester  
Essex  
CO5 9XE**

Location

---

**Site Layout Plan**

Project Ref : WRM/0782/Q18	Revision Permit Variation	Title No b
Date : 27th June 2022		
Plan Size : A3		
Scales : 1/1000		
Doc' Ref : BACS_Site Layout Plan_001b		