




ALL INFORMATION ON THIS DRAWING IS INDICATIVE ONLY, AND
MAY BE SUBJECT TO
FURTHER DESIGN DEVELOPMENT.
DO NOT SCALE

LEGEND

| | |
|---|--------------------------------------|
|  | INSTALLATION BOUNDARY |
|  | STORAGE LOCATIONS OF HAZARDOUS WASTE |

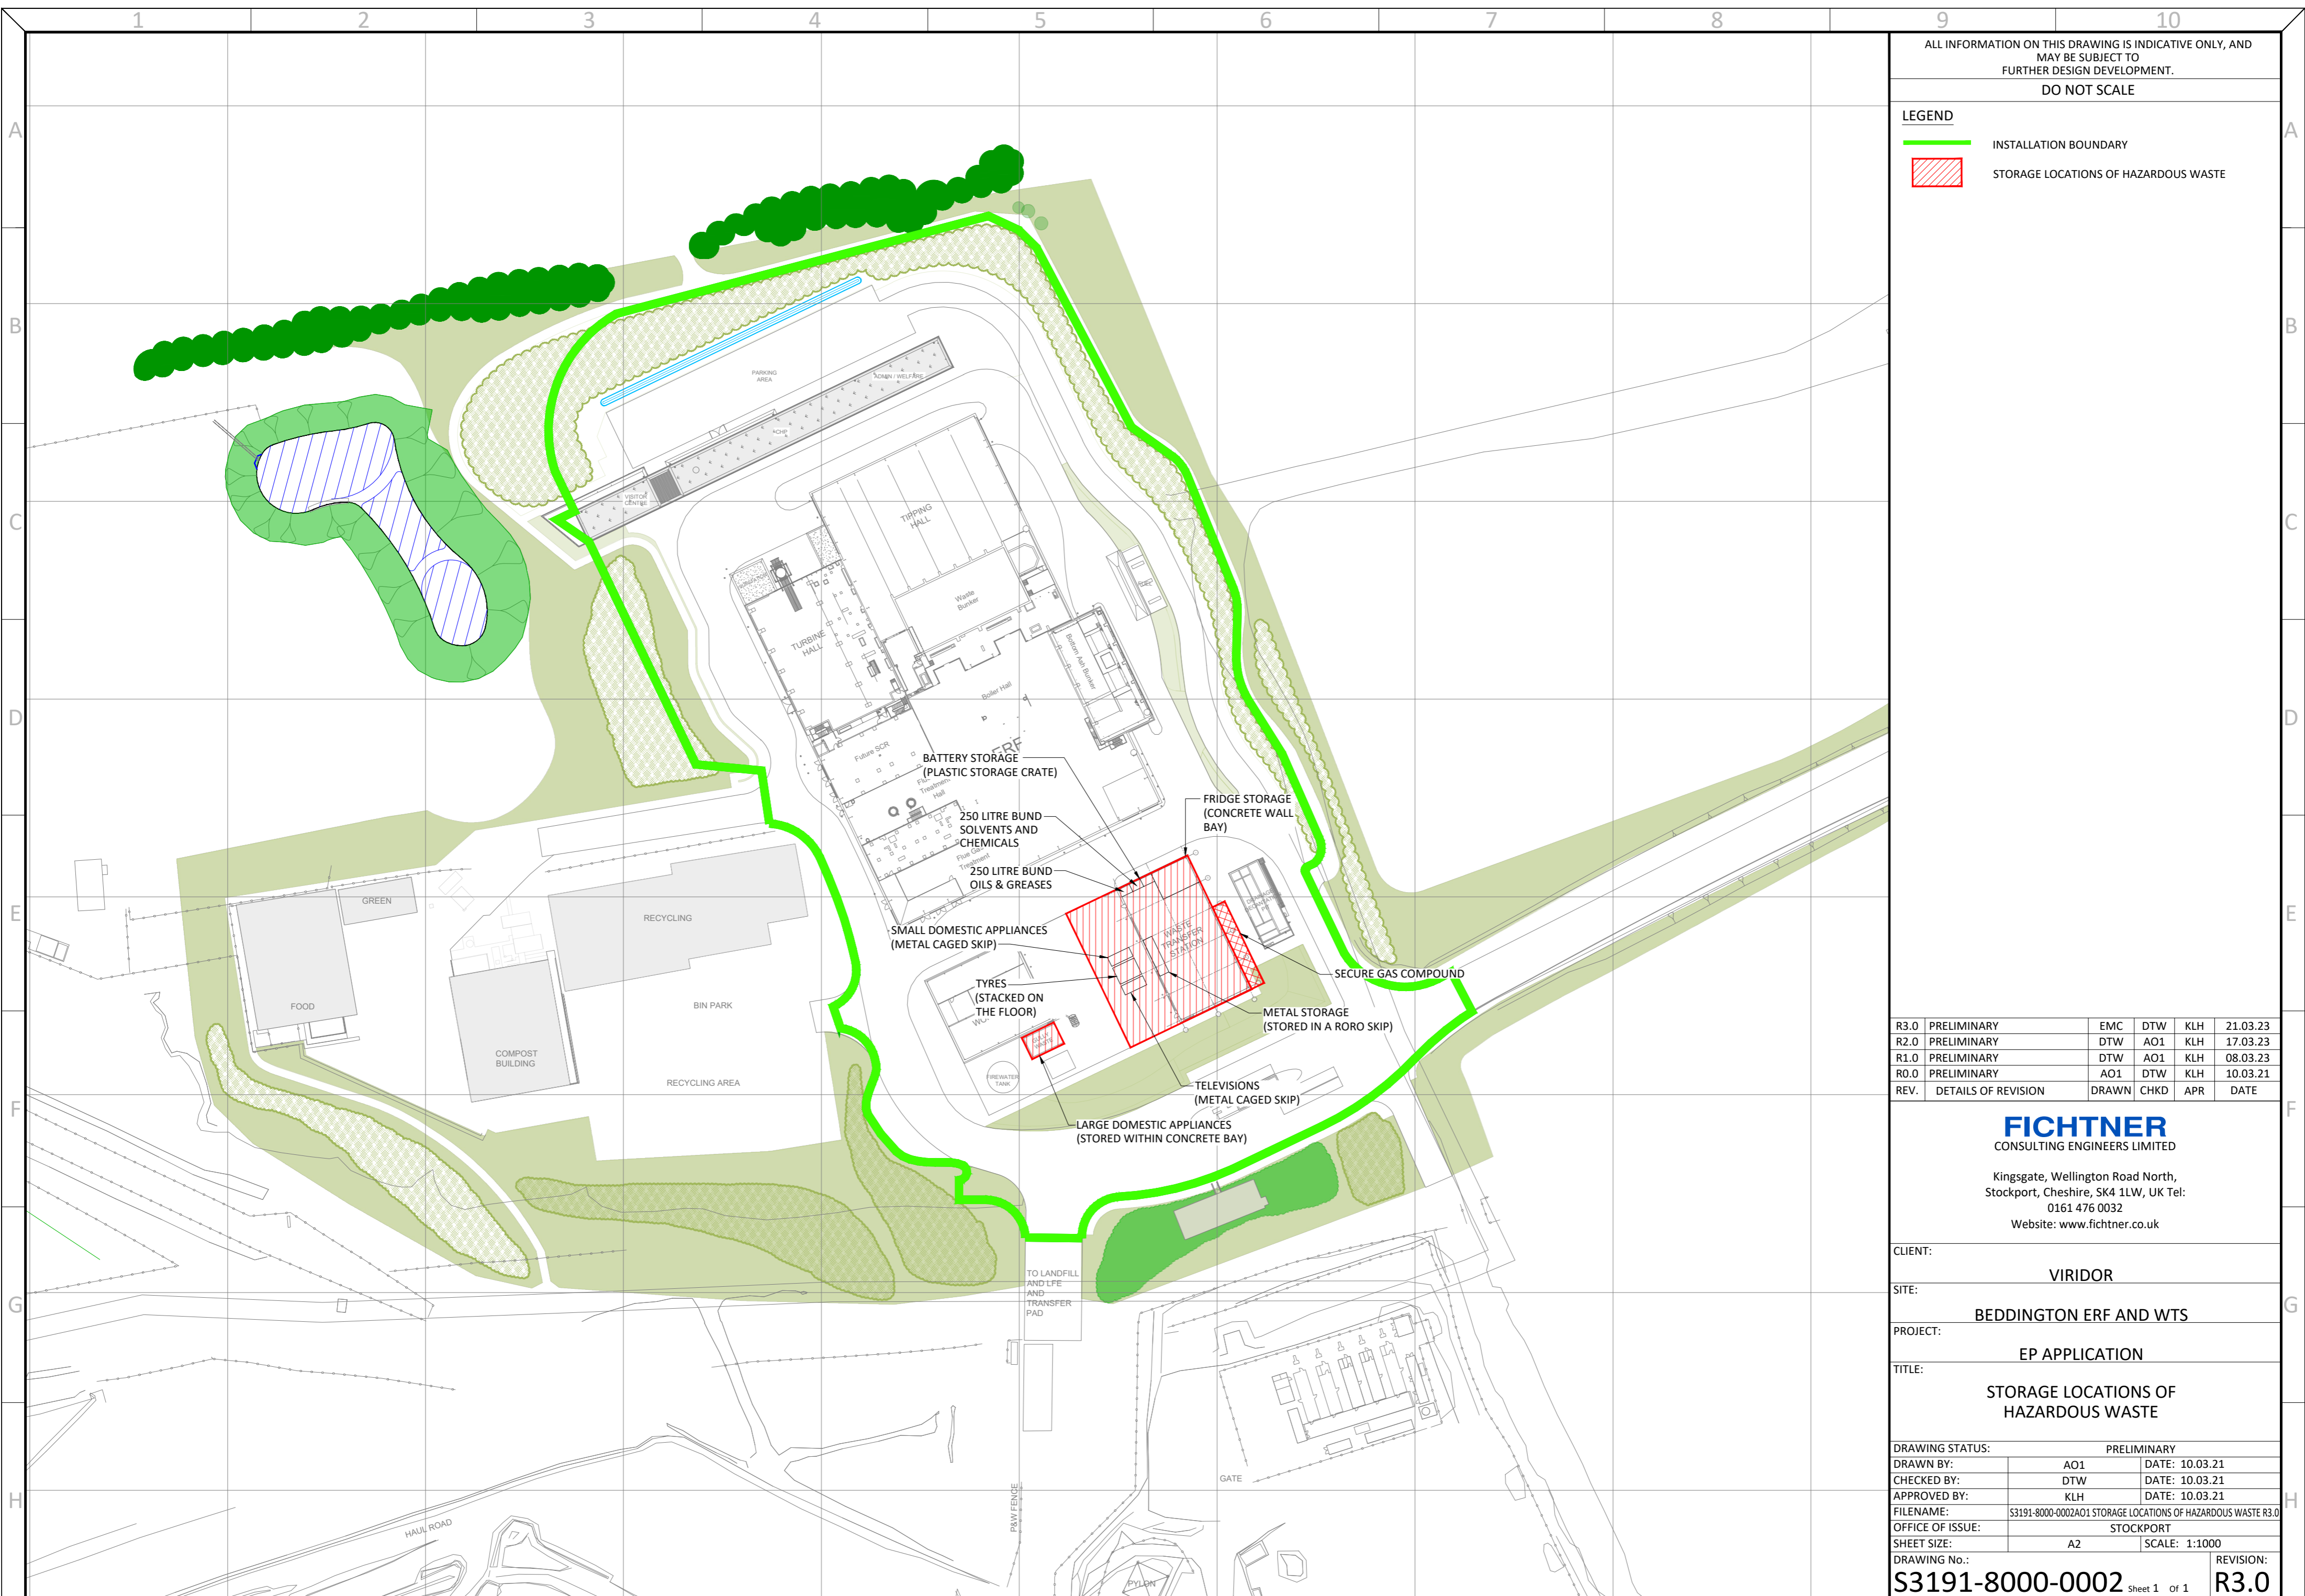

| | | | | | |
|------|---------------------|-------|------|-----|----------|
| R3.0 | PRELIMINARY | EMC | DTW | KLH | 21.03.23 |
| R2.0 | PRELIMINARY | DTW | AO1 | KLH | 17.03.23 |
| R1.0 | PRELIMINARY | DTW | AO1 | KLH | 08.03.23 |
| R0.0 | PRELIMINARY | AO1 | DTW | KLH | 10.03.21 |
| REV. | DETAILS OF REVISION | DRAWN | CHKD | APR | DATE |

FICHTNER
CONSULTING ENGINEERS LIMITED

Kingsgate, Wellington Road North,
Stockport, Cheshire, SK4 1LW, UK Tel:
0161 476 0032
Website: www.fichtner.co.uk

CLIENT: VIRIDOR
SITE: BEDDINGTON ERF AND WTS
PROJECT: EP APPLICATION
TITLE: STORAGE LOCATIONS OF HAZARDOUS WASTE

| | |
|--|----------------|
| DRAWING STATUS: PRELIMINARY | |
| DRAWN BY: AO1 | DATE: 10.03.21 |
| CHECKED BY: DTW | DATE: 10.03.21 |
| APPROVED BY: KLH | DATE: 10.03.21 |
| FILENAME: S3191-8000-0002A01 STORAGE LOCATIONS OF HAZARDOUS WASTE R3.0 | |
| OFFICE OF ISSUE: STOCKPORT | |
| SHEET SIZE: A2 | SCALE: 1:1000 |
| DRAWING No.: S3191-8000-0002 | REVISION: R3.0 |