

NOTES:

1. THIS DRAWING IS NOT TO BE SCALED
2. ALL DIMENSIONS ARE IN MILLIMETRES UNLESS OTHERWISE STATED
3. ALL LEVELS ARE IN METRES ABOVE ORDNANCE DATUM (NEWLYN)
4. LEVELS AND CHAINAGES ARE TO BE CONFIRMED BEFORE ANY COMMENCEMENT OF CONSTRUCTION WORK


LEGEND

- Drainage Flows to:
- UNKNOWN
 - HEAD OF WORKS
 - ENVIRONMENT
- FOUL SEWER
--- SURFACE WATER
--- RISING MAIN
--- MAINS WATER
--- GULLY
● MANHOLE
● PUMP STATION/WETWELL
● OUTFALL

NODE ANNOTATION:

X-X coordinate as per British National Grid EPSG 27700
 Y-Y coordinate as per British National Grid EPSG 27700
 CL-Cover Level of the Asset
 IL(IN)- Invert Level of Inlet Pipe
 IL(OUT)-Invert Level of Outlet Pipe

PIPEWORK ANNOTATION:

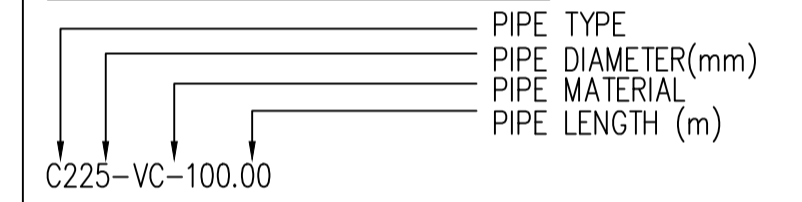

B	21.10.21	FOR INFORMATION	SL	VM
A	11.04.08	FOR INFORMATION	AV	AV
Rev.	Date	Description	Chk'd	App'd

Copyright and other intellectual property rights in this document and all related documents, drawings, etc., including calculations, is invested in Southern Water and cannot be used or reproduced for any other purpose than that for which they have been created without the express permission in writing by Southern Water.

CLIENT

Southern Water Utility Services Contract
 Southern House
 Lewes Road
 Falmer, Brighton
 East Sussex, BN1 9FY
 Telephone (01273) 606766
 Fax (01273) 663536

CONTRACTOR


AMELIO
 www.amelio-group.com
 info@amelio-group.com

CONTRACTORS DRAWING No.	720116/M104/2401	REVISION	A
-------------------------	------------------	----------	---

PROJECT TITLE
 CANTERBURY WTW DRAINAGE

DRAWING TITLE
 LAYOUT PLAN

SCALE	1:500	LAST ACCESSED BY	ARD	DATE	04.04.08	SIZE	A1
DESIGNED	CHECKED	AV	APPROVED	AV	DATE	11.04.08	
STATUS	FOR INFORMATION	DISCIPLINE	CIVIL	SWS MMS Ref. No.	2450075		
S.W. DRAWING No.		REVISION					

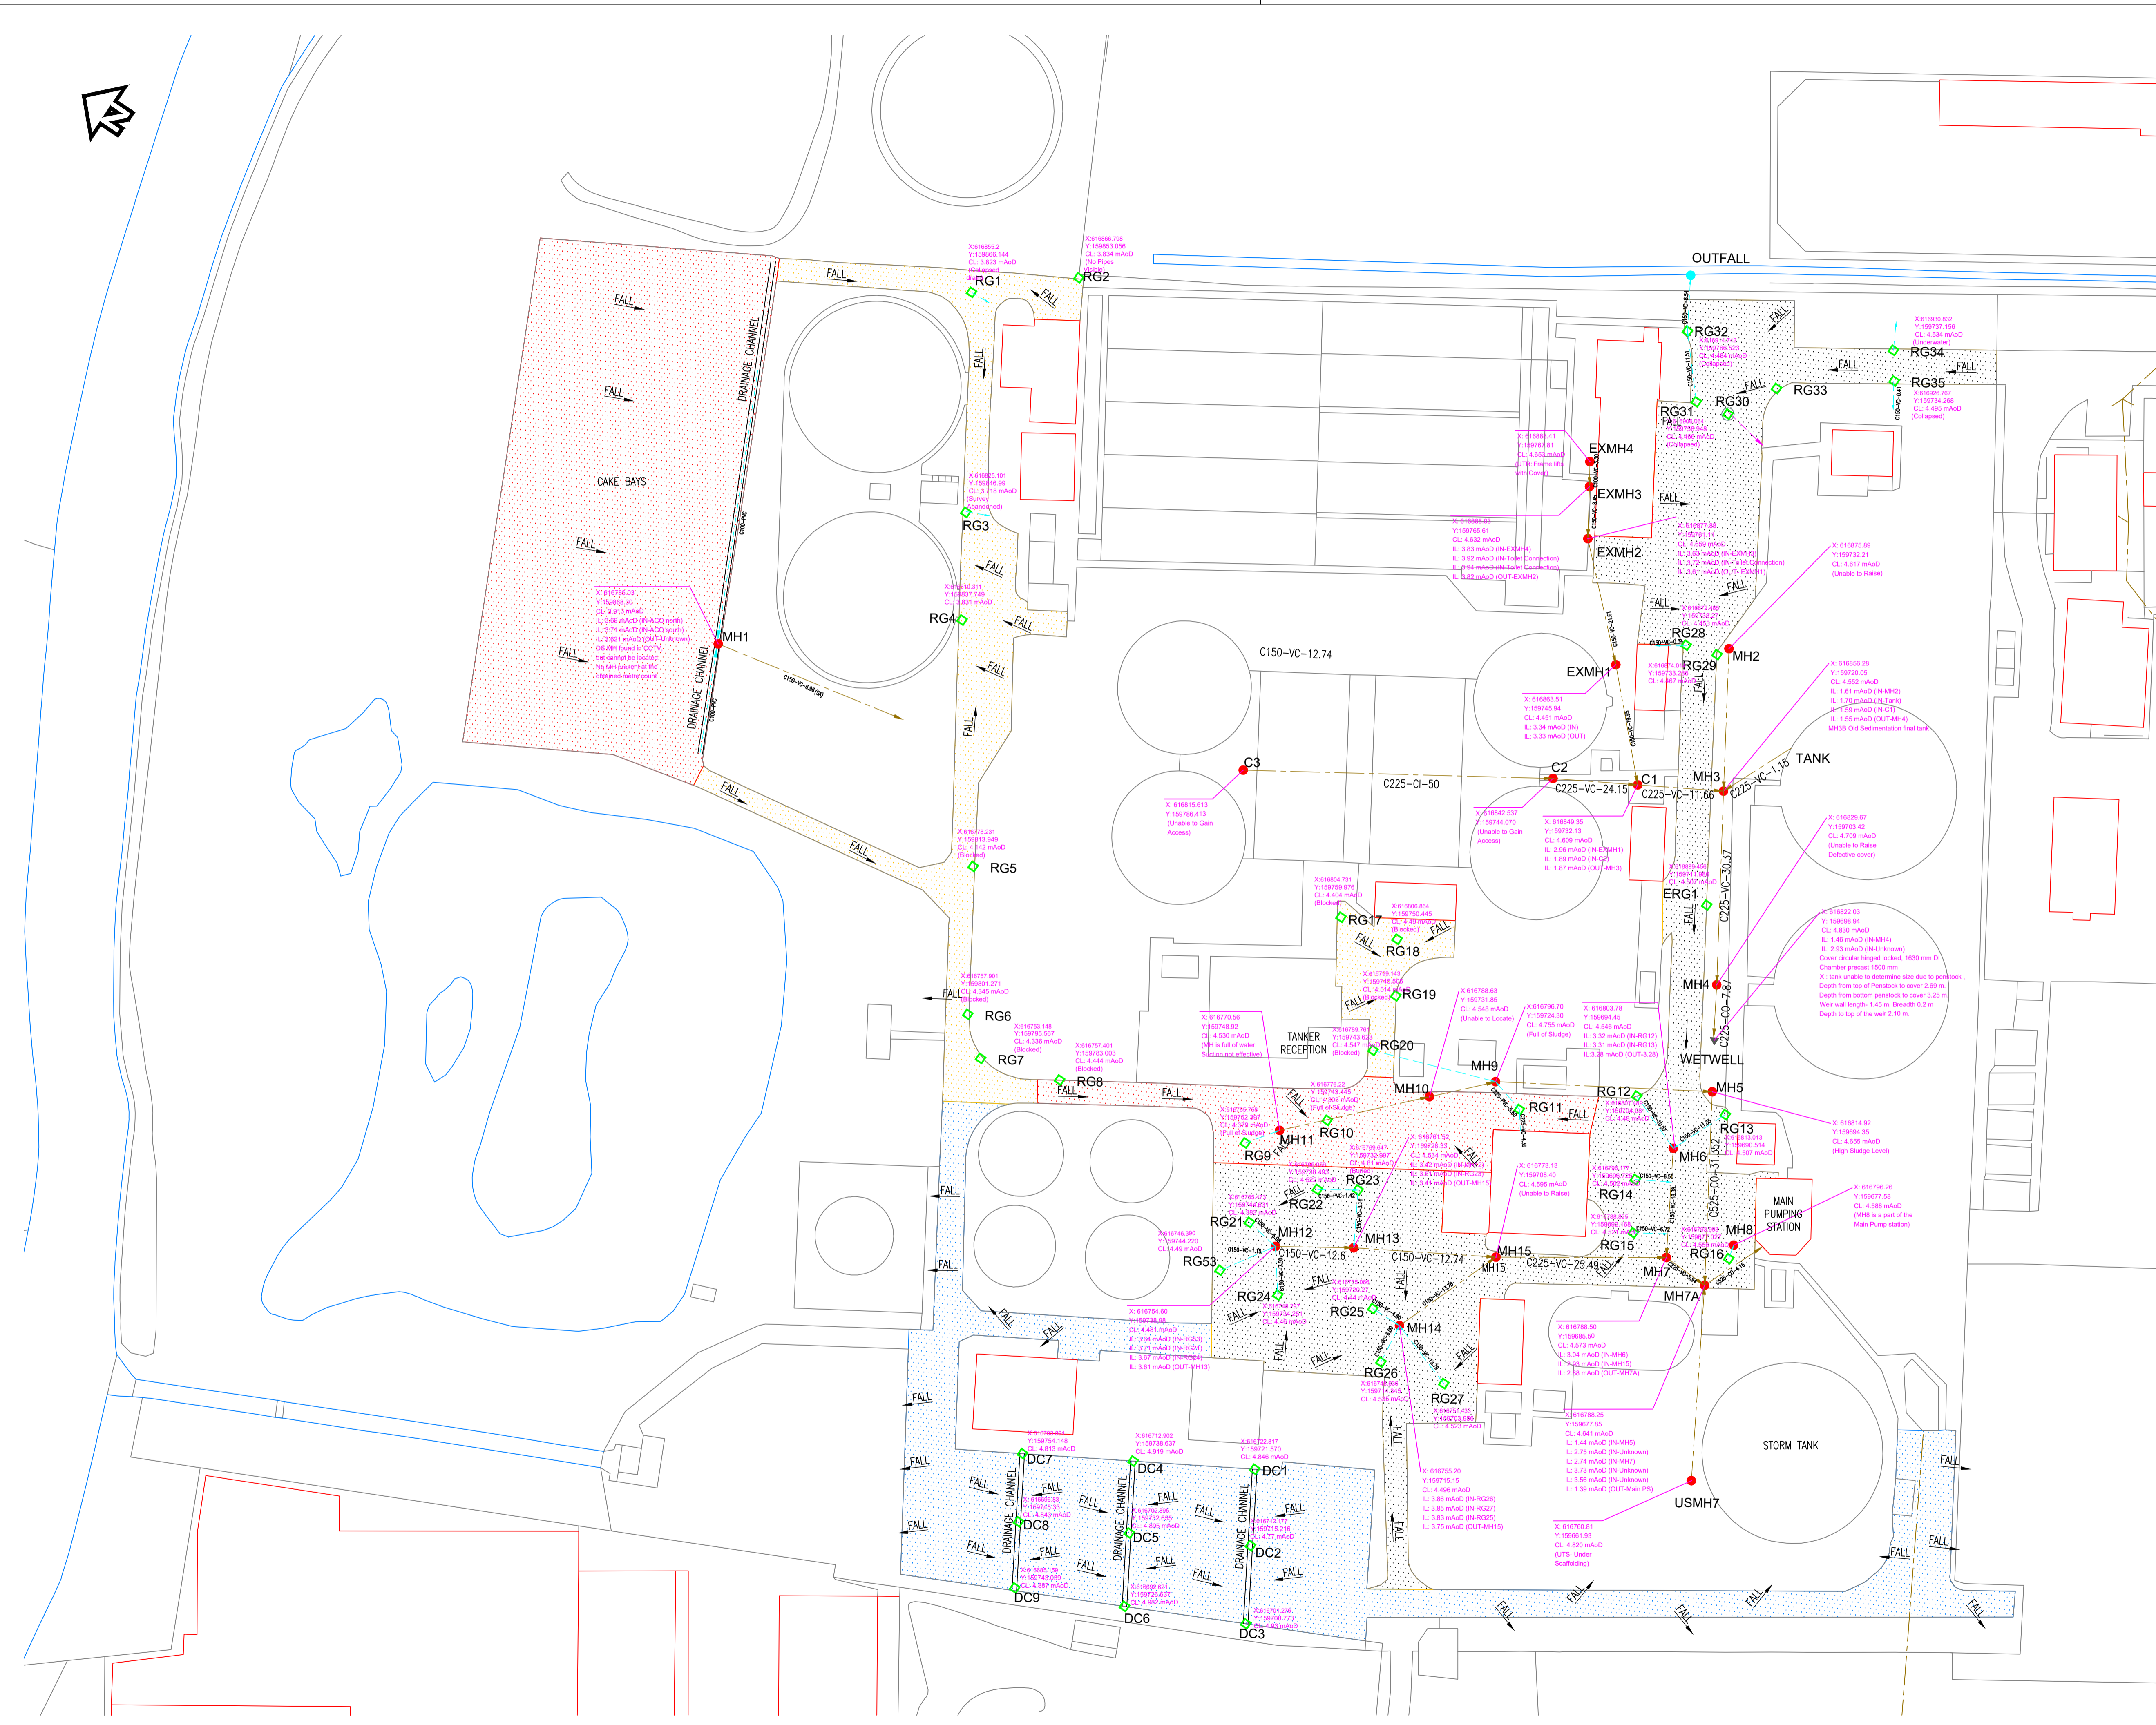

Based upon Ordnance Survey Digital Data with the permission of the controller of H.M.S.O. Crown Copyright Reserved Licence No. WU296530

