

EMERGENCY ISOLATION POINTS

KEY PERSONNEL

FIRST AIDERS:

FIRE WARDENS:

EMERGENCY TEL:

INCIDENT HOTLINE: xxxxxx xxxxxxxx

ASSOCIATED DRAWINGS

SITE NAME
SHELFORD MRF (PROPOSED)

DRAWING TITLE
SITE SAFETY & INDUCTION LAYOUT SHEET 1 OF 2


DRAWING NUMBER
SHF-MRF2000

TASK NUMBER
21340

SCALE: 1:1000 @ A2	REVISION:
OIDRN: R.L.Meaden	R/DRN:
O/DATE: 20.04.2023	R/DATE:
O/APP: L.Edmonds	R/APP:
O/DATE: 26.04.2023	R/DATE:


INFORMATION TAKEN FROM:
SERVICES MASTER FILE: SHF240s-Apr2022 Rev H
OTHER DRAWINGS: SHF247 - Proposed MRF Loc

NO UNAUTHORISED REPRODUCTION OR DISTRIBUTION

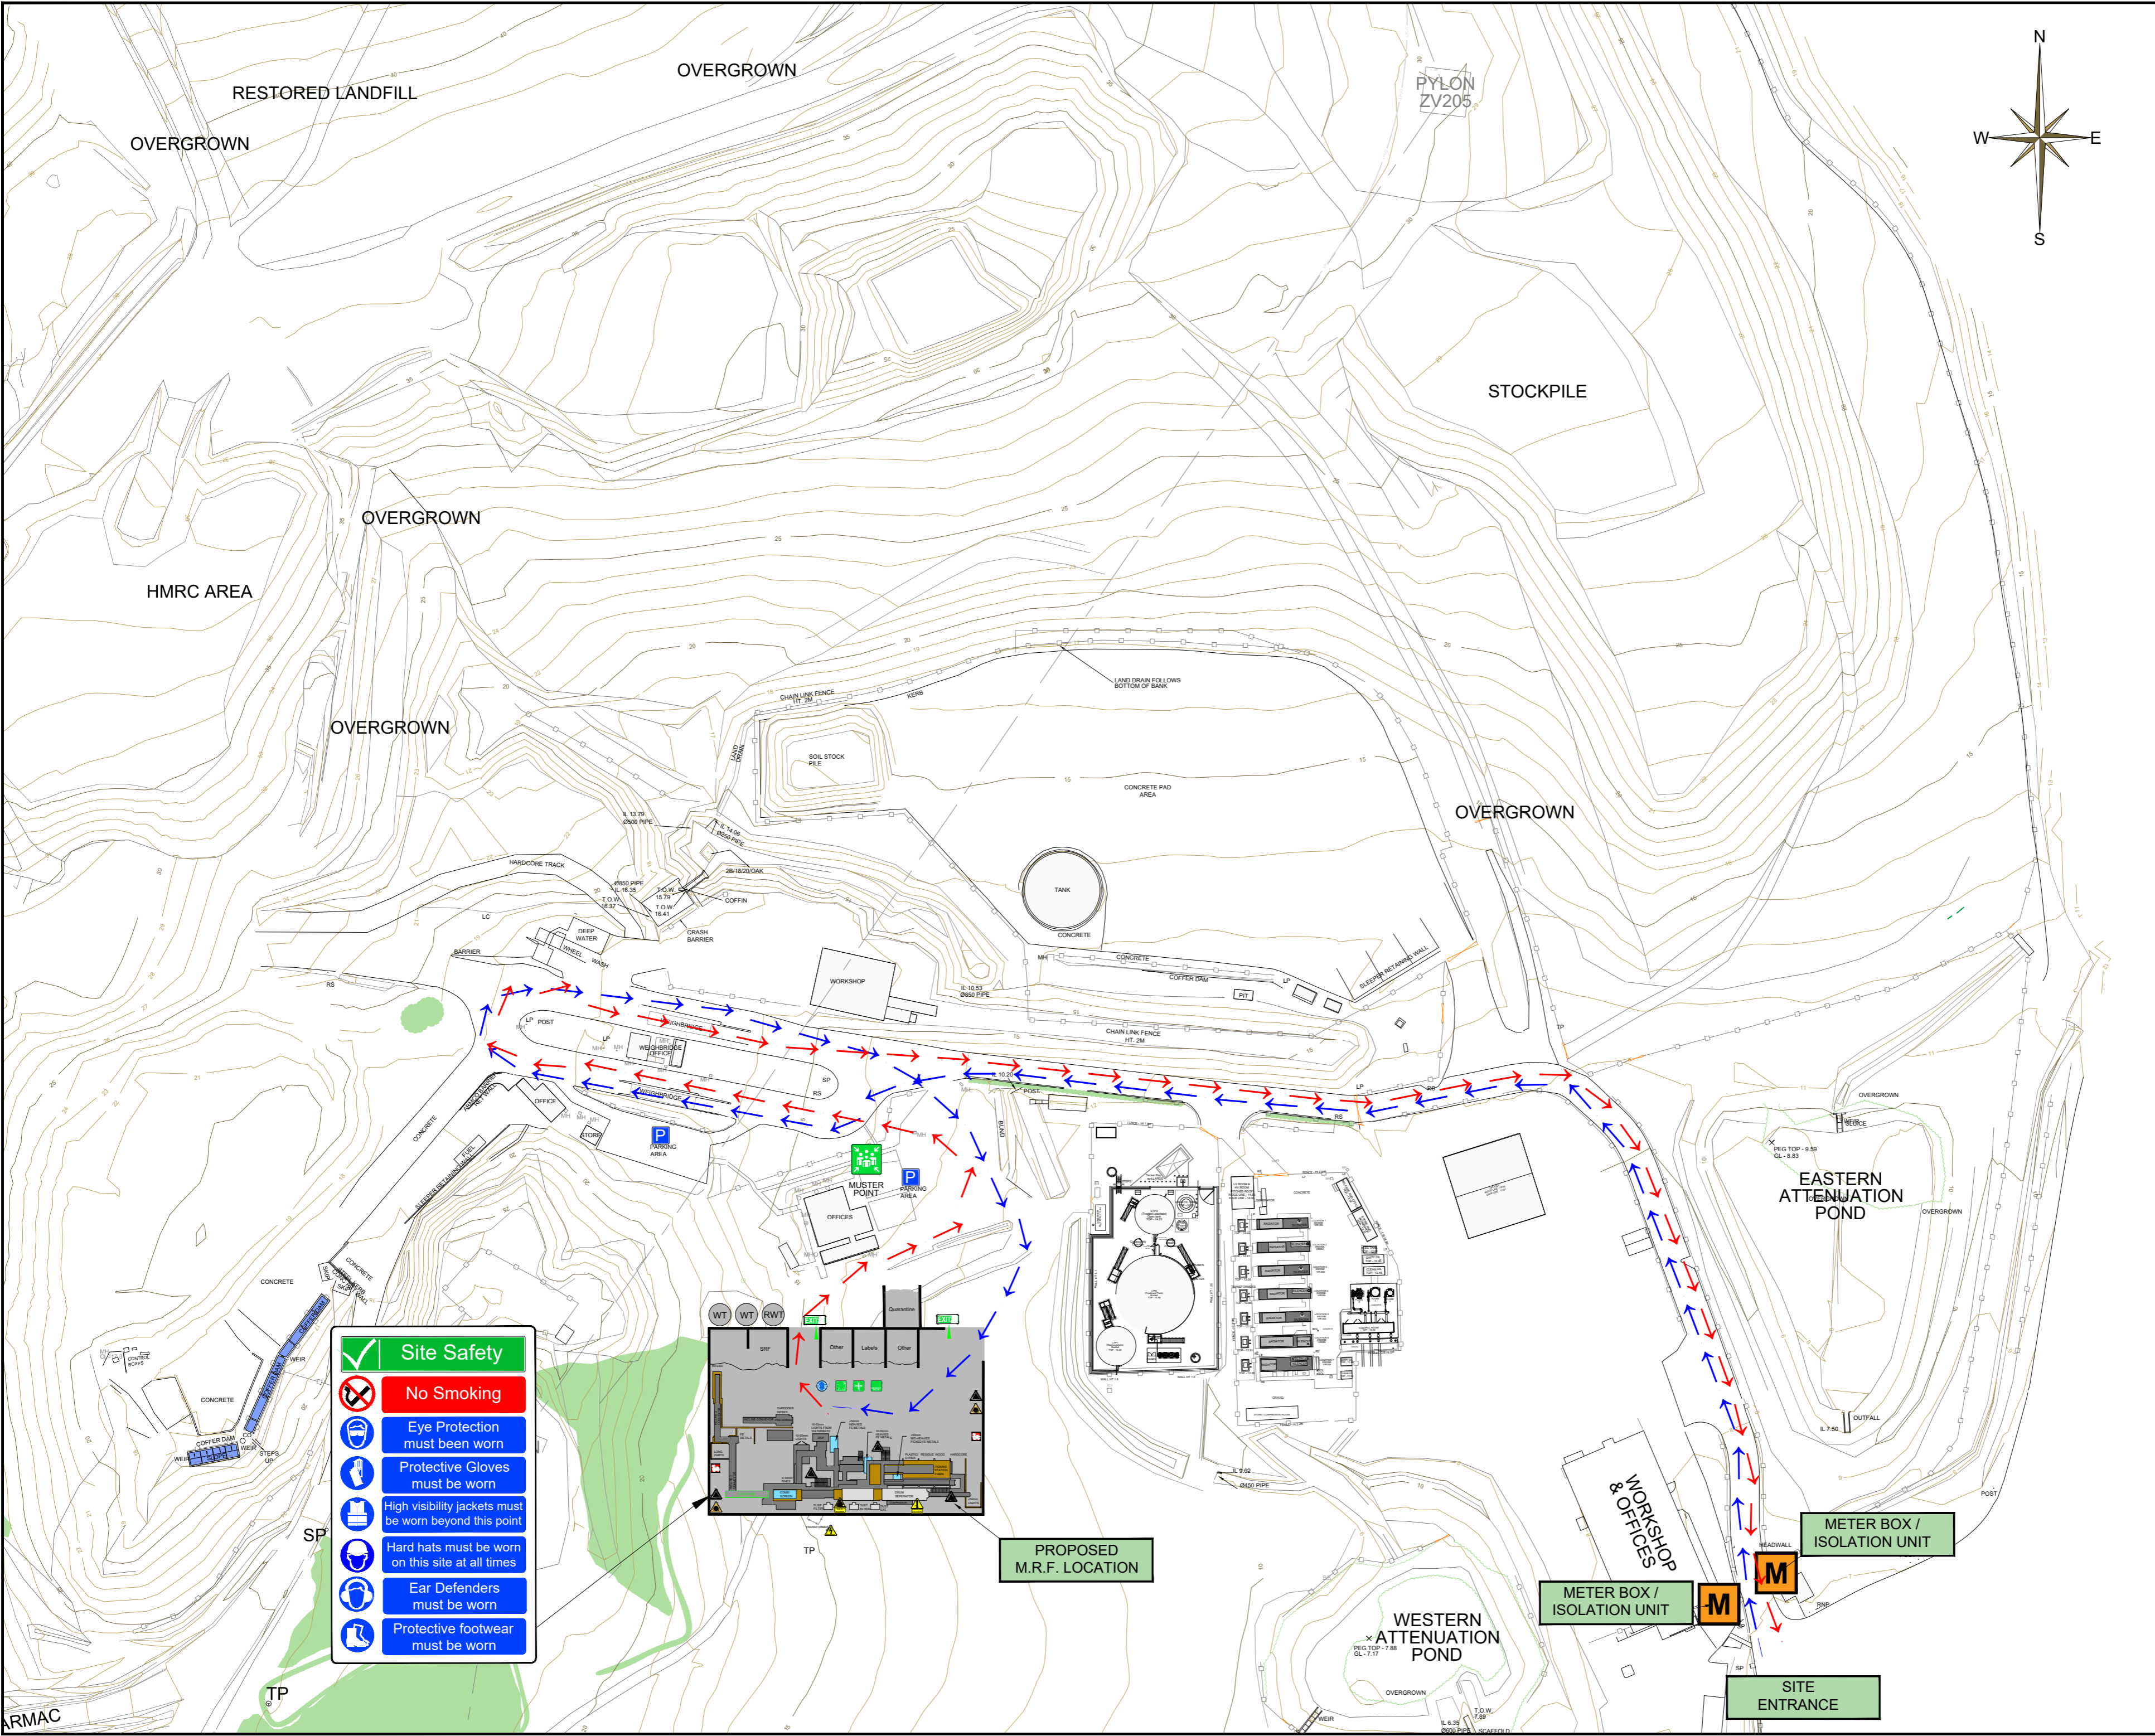

Site Safety

- No Smoking
- Eye Protection must be worn
- Protective Gloves must be worn
- High visibility jackets must be worn beyond this point
- Hard hats must be worn on this site at all times
- Ear Defenders must be worn
- Protective footwear must be worn

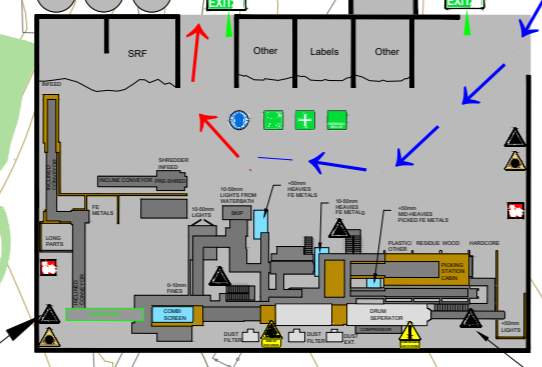


PROPOSED M.R.F. LOCATION

METER BOX / ISOLATION UNIT

METER BOX / ISOLATION UNIT

SITE ENTRANCE

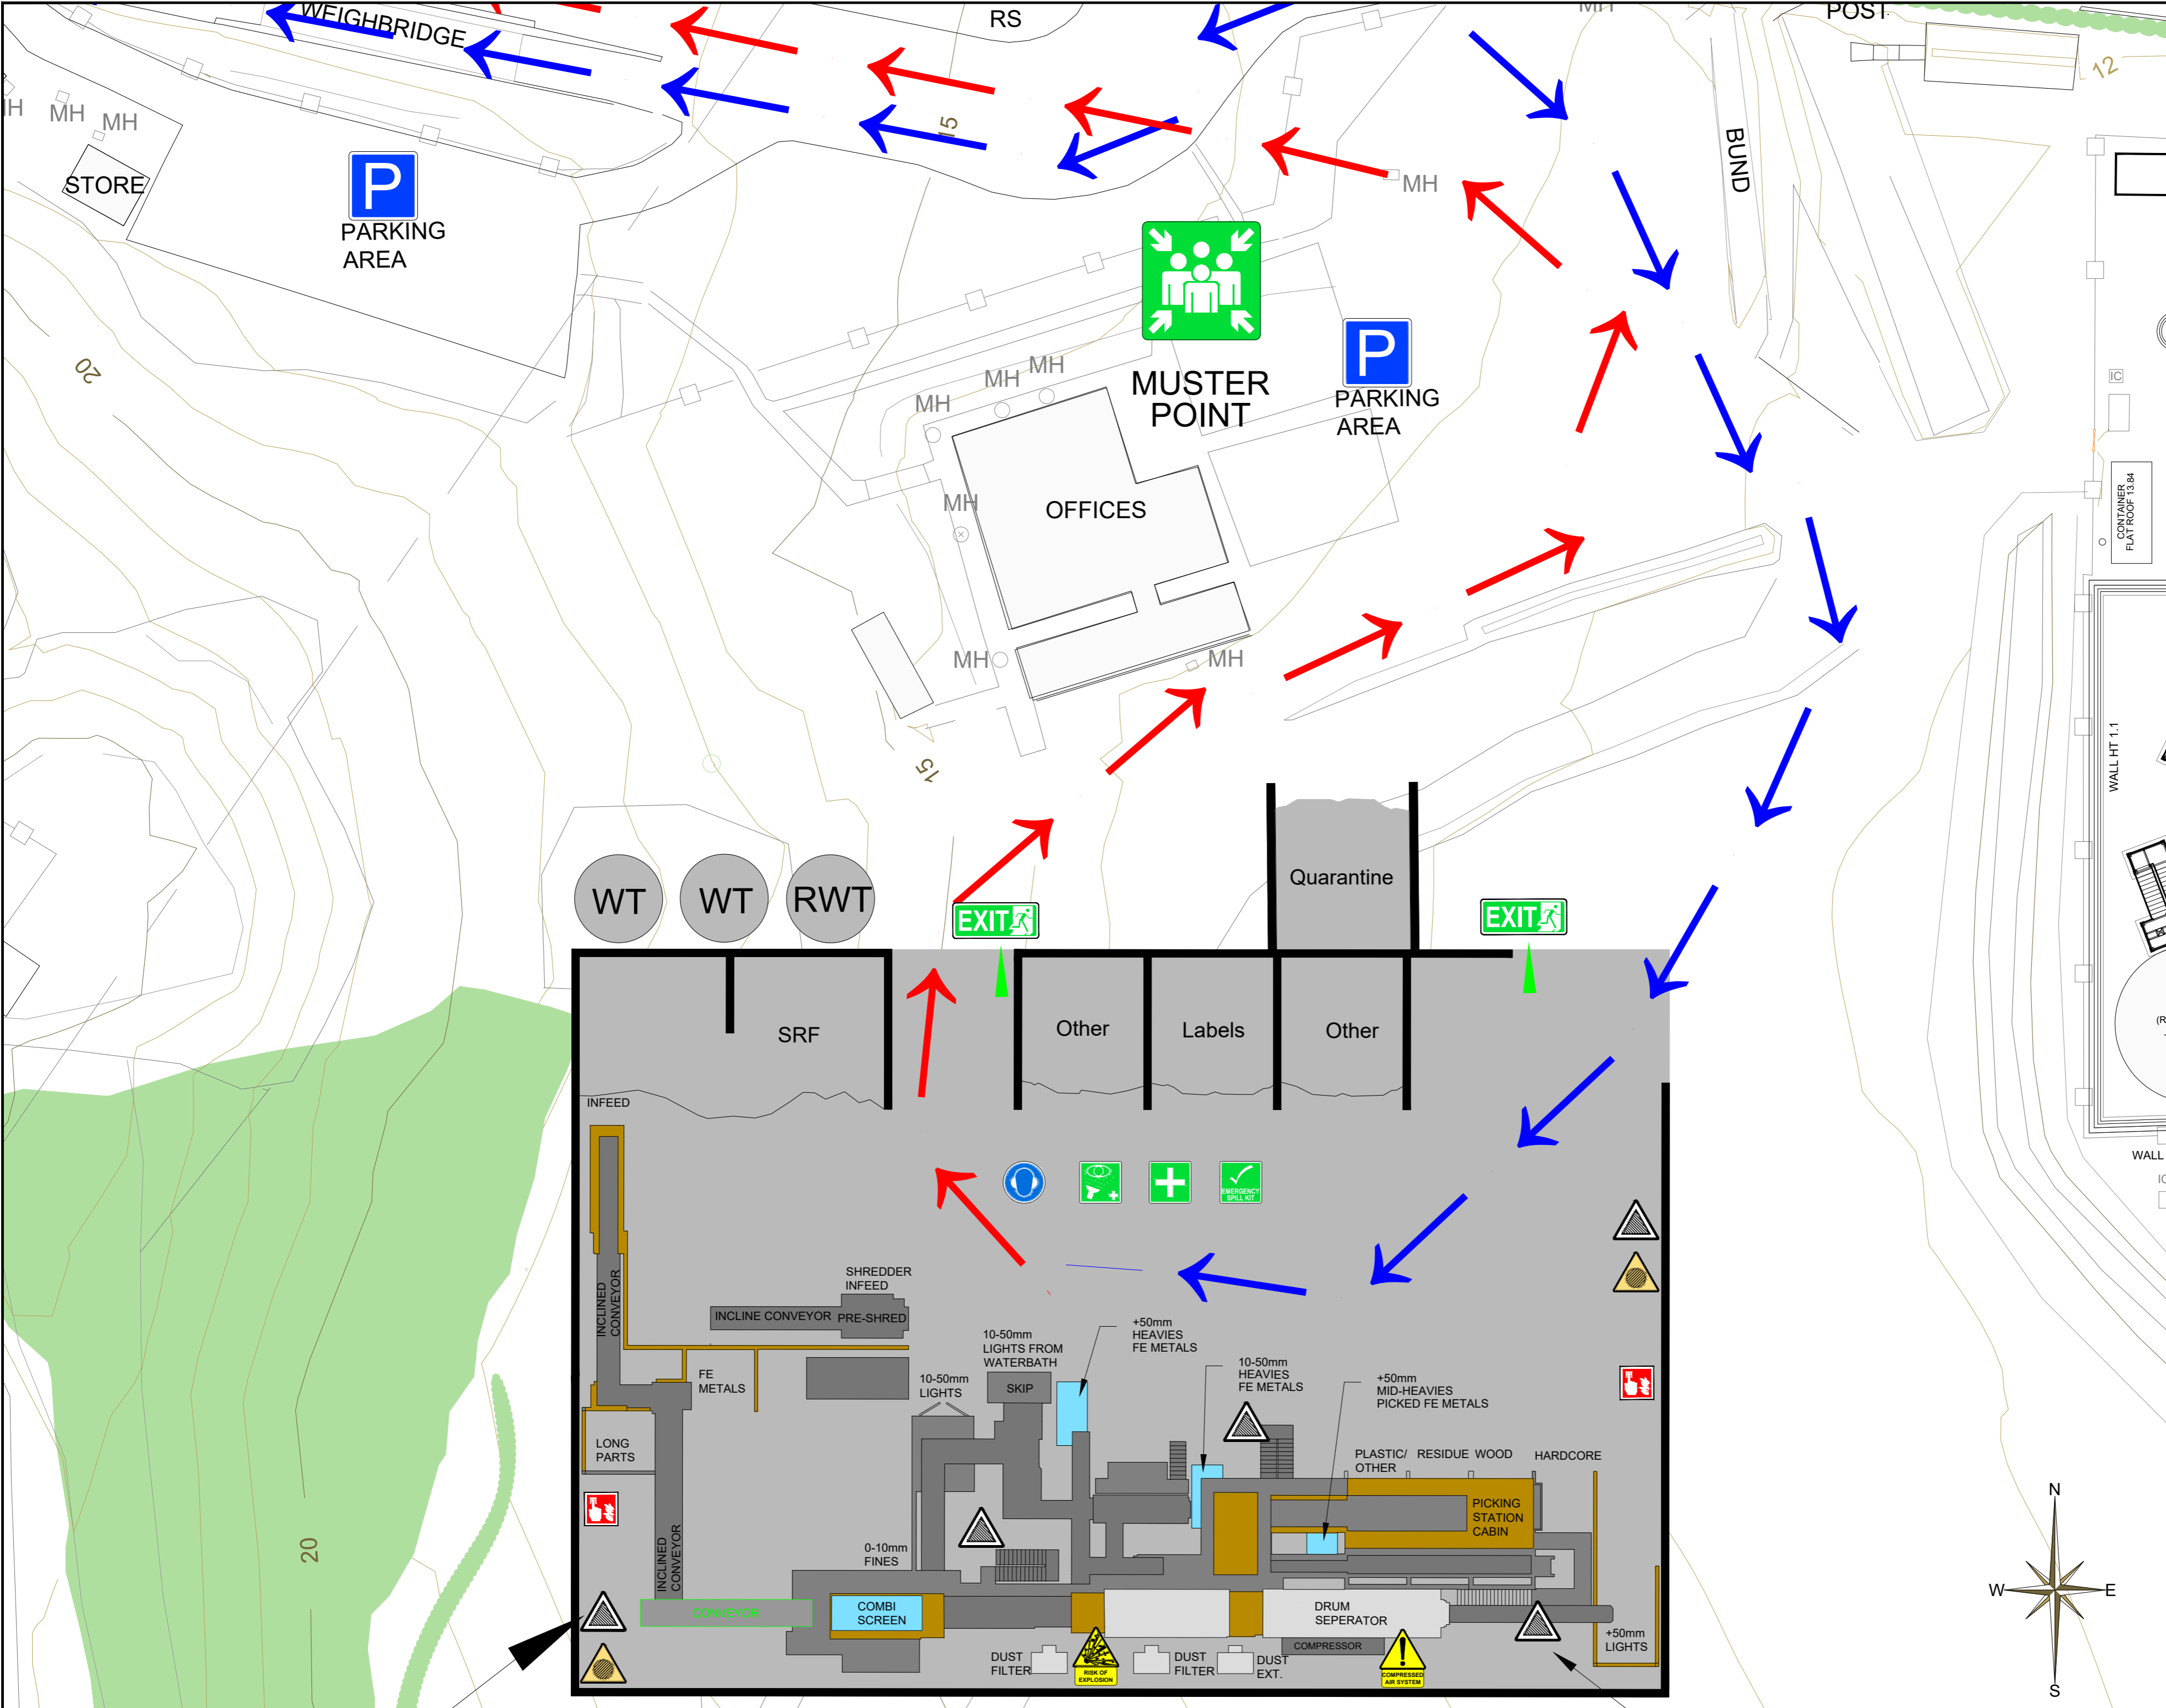

EMERGENCY ISOLATION POINTS

KEY PERSONNEL

FIRST AIDERS:

FIRE WARDENS:

EMERGENCY TEL:

INCIDENT HOTLINE: xxxxxx xxxxxxxx

ASSOCIATED DRAWINGS:

SITE NAME
SHELFORD MRF (PROPOSED)

DRAWING TITLE
SITE SAFETY & INDUCTION LAYOUT SHEET 2 OF 2

DRAWING NUMBER
SHF-MRF2000

TASK NUMBER: 21340

SCALE: 1:250 @ A2	REVISION
O/DRN: R.L.Meaden	R/DRN
O/DATE: 20.04.2023	R/DATE
O/APP: L.Edmonds	R/APP
O/DATE: 26.04.2023	R/DATE

INFORMATION TAKEN FROM: MAS332s-Mar2022 Rev F

SURVEY SERVICES MASTER FILE: SHF247 - Proposed MRF Loc

OTHER DRAWINGS: SHF247 - Proposed MRF Loc

NO UNAUTHORISED REPRODUCTION OR DISTRIBUTION

