

EMERGENCY ISOLATION POINTS

KEY PERSONNEL

FIRST AIDERS:

FIRE WARDENS:

EMERGENCY TEL:


INCIDENT HOTLINE: xxxxxx xxxxxxxx

ASSOCIATED DRAWINGS

Site Safety

- No Smoking
- Eye Protection must be worn
- Protective Gloves must be worn
- High visibility jackets must be worn beyond this point
- Hard hats must be worn on this site at all times
- Ear Defenders must be worn
- Protective footwear must be worn

SITE NAME		SHELFORD MRF (PROPOSED)	
DRAWING TITLE		SITE SAFETY & INDUCTION LAYOUT SHEET 1 OF 2	
DRAWING NUMBER		SHF-MRF2000	
TASK NUMBER		21340	
SCALE	1:1000 @ A2	REVISION A	
OIDRN	R.L.Meaden	R/DRN	C Jones
OIDATE	20.04.2023	R/DATE	27/03/24
OIAPP	L.Edmonds	R/APP	L.Edmonds
OIADATE	26.04.2023	RA/DATE	27/03/24
INFORMATION TAKEN FROM			
SURVEY SERVICES MASTER FILE		SHF240s-Apr2022 Rev H	
OTHER DRAWINGS		SHF247 - Proposed MRF Loc	
NO UNAUTHORISED REPRODUCTION OR DISTRIBUTION			

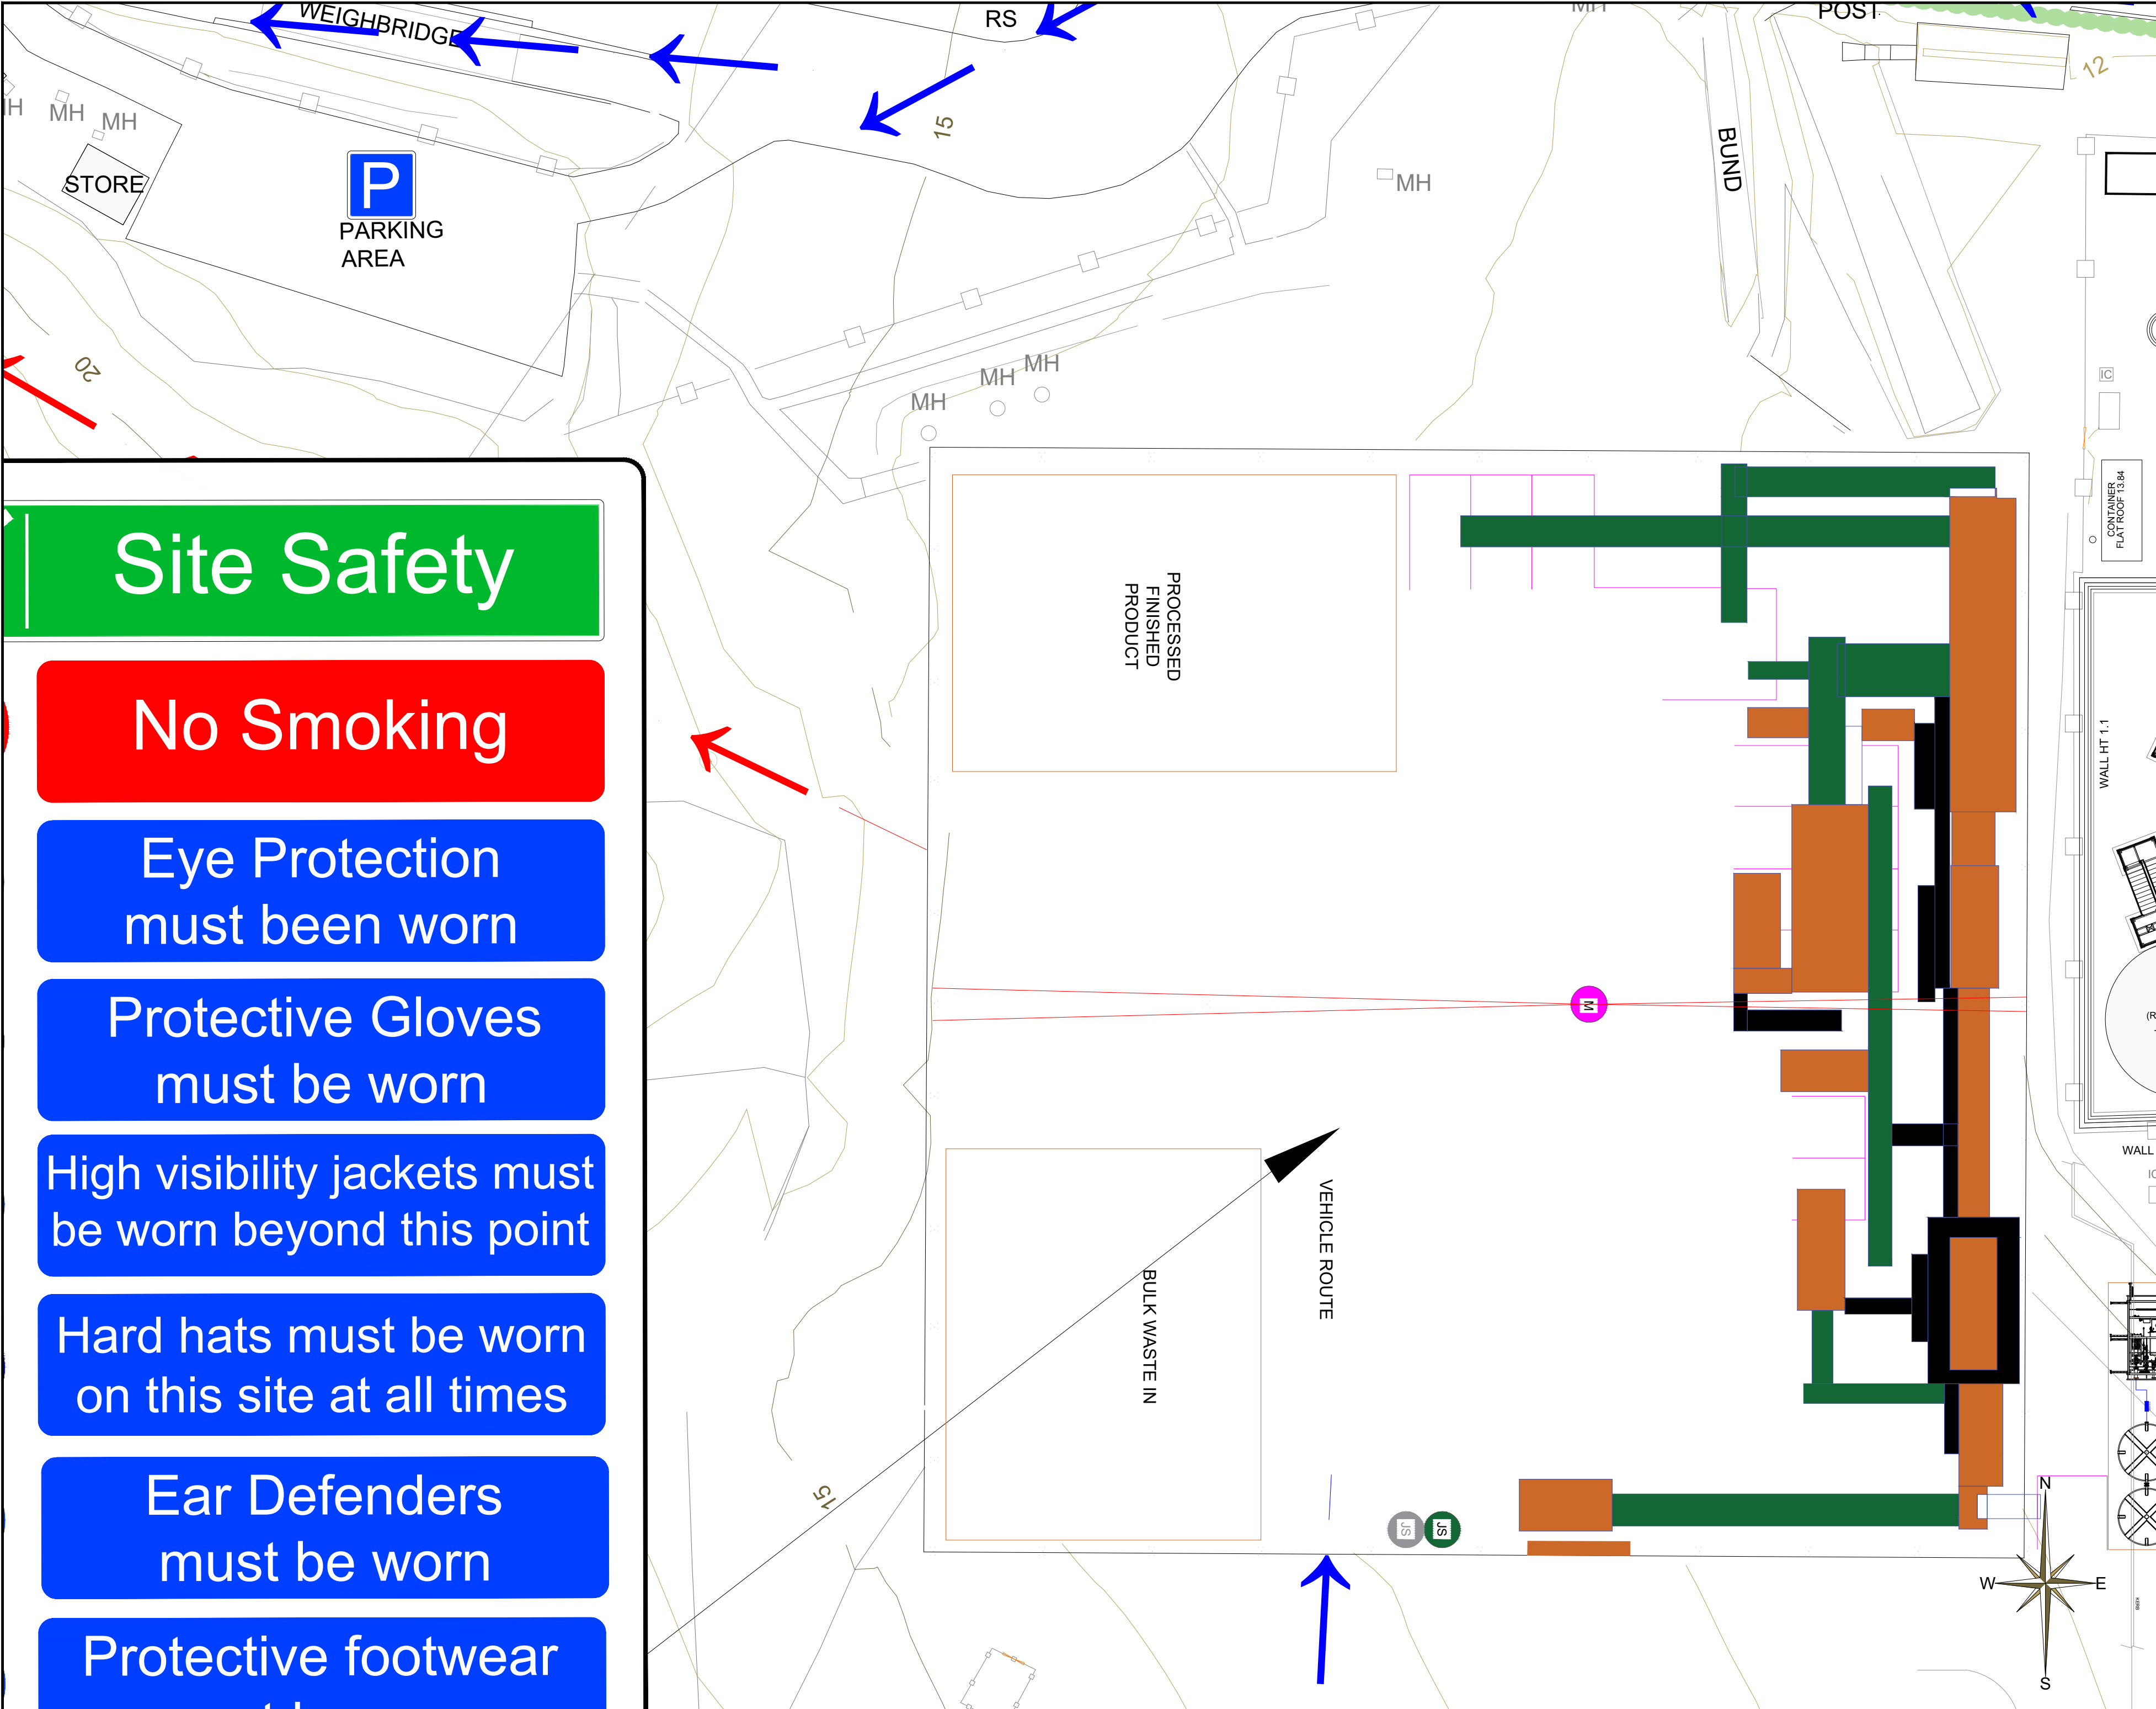

EMERGENCY ISOLATION POINTS

- POWER OFF
- LOCK OFF
- WATER STOP
- FIRST AID KIT
- EMERGENCY SHOWER
- EYE WASH
- HEART DEFIB
- SPILL KIT
- CRITICAL KEYS
- EMERGENCY EXIT
- MUSTER POINT
- EMERGENCY INFORMATION
- MANDATORY INFORMATION
- NO SMOKING
- DESIGNATED SMOKING AREA
- AUTHORISED PERSONNEL ONLY
- SPEED LIMIT 5
- TEXT DETAIL (multiple)
- HAZARDOUS MATERIALS
- HAZARDOUS + INFLAMMABLE
- FIRE-FIGHTING WATER
- GENERAL INFORMATION
- CALL POINT
- FIRE ALARM CONTROL PANEL
- FIRE HYDRANT
- METER BOX
- FIRE BLANKET
- H₂O
- CO₂
- FOAM
- POWDER
- HAZARD symbols: Voltage, Water, Material, Explosion, Machinery, Radiation
- Mandatory PPE Area (dashed lines)
- Safe Walking Route (dashed lines)
- Incoming Traffic (dashed line with arrow)
- Outgoing Traffic (dashed line with arrow)
- Barrier (dashed line)

KEY PERSONNEL

FIRST AIDERS:

FIRE WARDENS:

EMERGENCY TEL:

INCIDENT HOTLINE: xxxxxx xxxxxxxx

ASSOCIATED DRAWINGS:

Site Safety

- No Smoking
- Eye Protection must be worn
- Protective Gloves must be worn
- High visibility jackets must be worn beyond this point
- Hard hats must be worn on this site at all times
- Ear Defenders must be worn
- Protective footwear must be worn

SITE NAME
SHELFORD MRF (PROPOSED)

DRAWING TITLE
SITE SAFETY & INDUCTION LAYOUT SHEET 2 OF 2

DRAWING NUMBER
SHF-MRF2000

TASK NUMBER: 21340

SCALE: 1:250 @ A2	REVISION A
OIDRN: R.L.Meaden	R/DRN: C.Jones
OIDATE: 20.04.2023	R/DATE: 27/03/2024
OIAPP: L.Edmonds	R/APP: L.Edmonds
OIADATE: 26.04.2023	RA/DATE: 27/03/2024

INFORMATION TAKEN FROM

SURVEY: MAS332s-Mar2022 Rev F

SERVICES MASTER FILE

OTHER DRAWINGS: SHF247 - Proposed MRF Loc

NO UNAUTHORISED REPRODUCTION OR DISTRIBUTION