


Pumping Appliance
 Overall Length 7.900m
 Overall Width 2.499m
 Overall Body Height 3.300m
 Min Body Ground Clearance 0.139m
 Track Width 2.99m
 Lock-to-lock time 4.00s
 Curb to Curb Turning Radius 7.750m

WIDER TURNING NEEDS TO BE CONSIDERED FOR FIRE TRUCK ACCESS

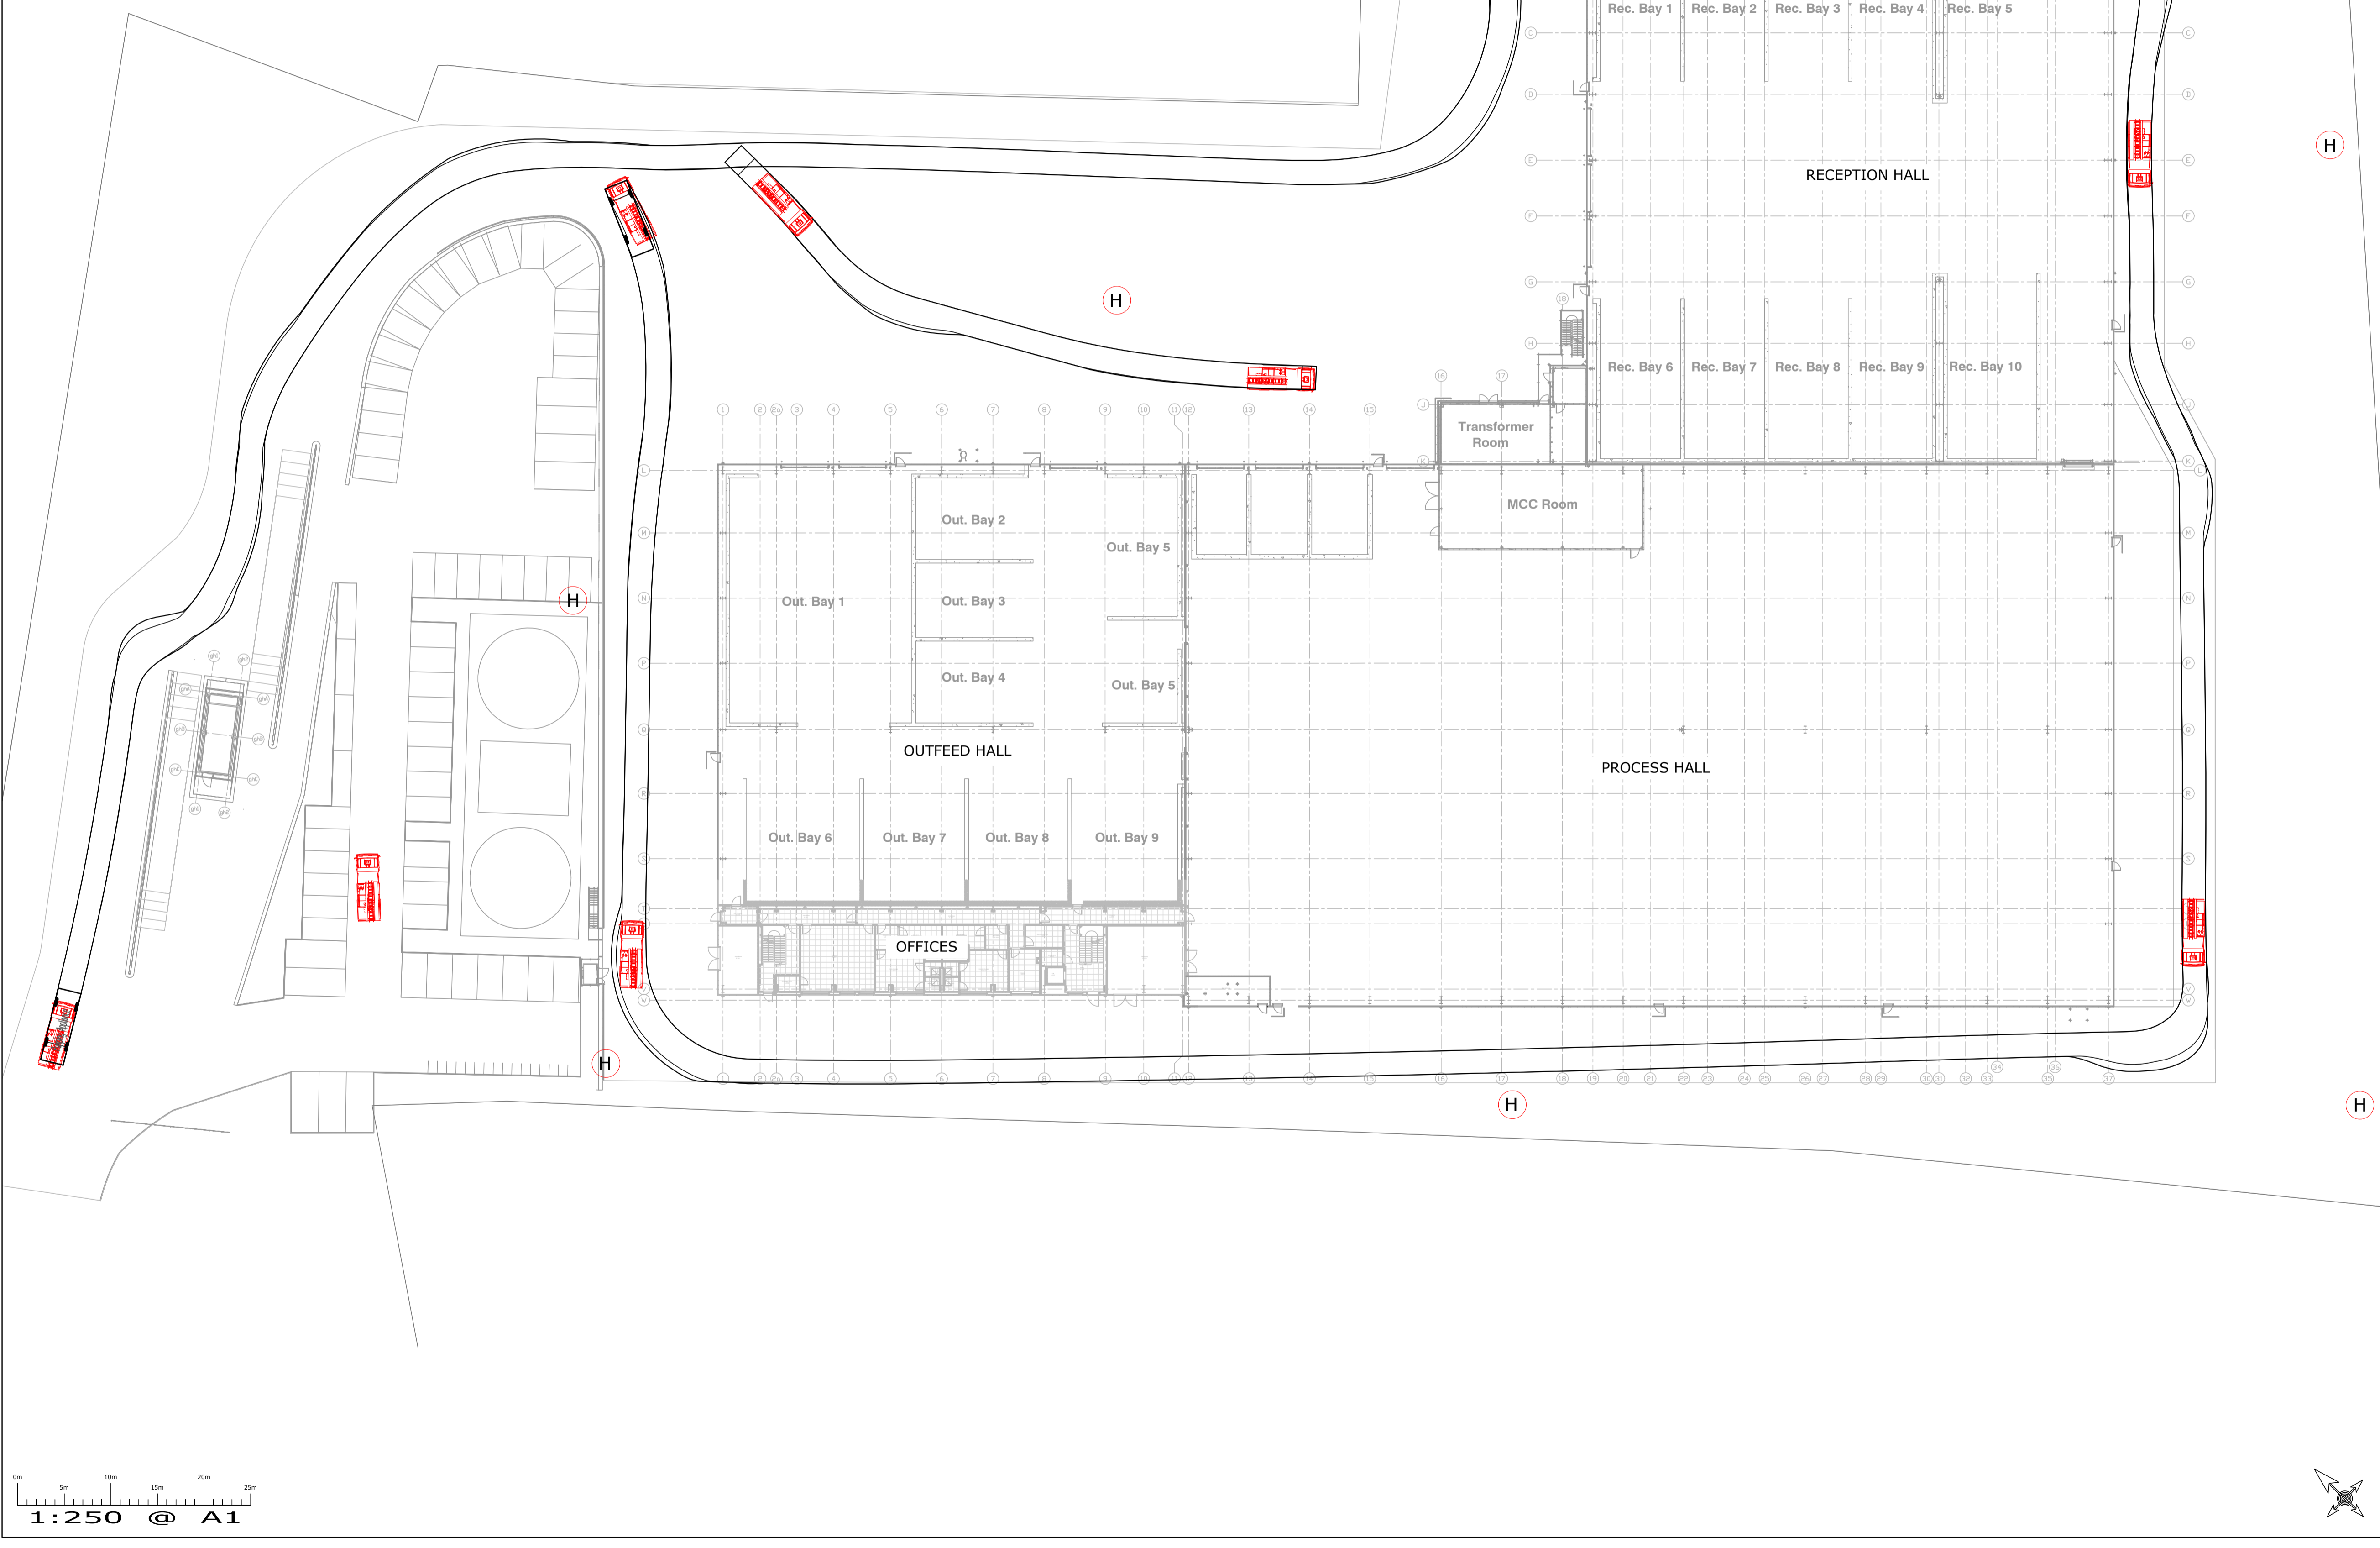

NOTES

LEGEND

(H) HYDRANT

0m 50m 100m
SITE PLAN
 18.11.2020

REV	DATE	DESCRIPTION	CHKD	APRD
B	12.08.21	UPDATED DESIGN INFORMATION ISSUE	SD	SD
A	22.06.21	DESIGN INFORMATION ISSUE	SD	SD

CLEGG
 FOOD PROJECTS

OSBORN
 Building Services & Fire Engineering Consultants
 Osborn Associates Ltd
 South Barr, Crookham Park
 Crookham Hill, Esherbridge
 Kent, TN8 6SA, England
 Tels: +44 (0)1752 85040
 www.osbornassociates.com

Project
CLEGG COVENTRY MATERIAL RECYCLING FACILITY

Title
**FIRE STRATEGY
 FIRE BRIGADE ACCESS**

Scale
1:250

Drawn
DW

Appr
SD/SD

Date
OCT.20

Rev
B

© Copyright 2020 Osborn Associates Ltd

