


ENLARGED VIEW OF PPC AREA
SHOWING DRAINAGE AND
EMISSION POINTS

— DENOTES PPC PROCESS BOUNDARY
— STORM DRAINS
— SEWER (FOUL) DRAINS

AIR EMISSIONS						
Release Point Reference						
A-003	A-006	A-031	A-012	A-015	A-026	A-020
A-024	A-017	A-032	A-013	A-016	A-036	A-021
A-025	A-018	A-033			A-037	A-022
	A-019	A-034			A-038	A-023
	A-028	A-035			A-039	
	A-029					
	A-030					
THERMAL ABATEMENT	DUST EXTRACTION	HTII-1	HTII-2	FUME EXTRACTION	BOILER EMISSIONS	

SEWER (FOUL) WATER EMISSIONS				STORM WATER EMISSIONS
Release Point Reference				Release Point Reference
S1	S2	S3	S4	W1
BOILER BLOW DOWN	DRAIN FROM COOLING TOWERS	OVERFLOW FROM RESERVOIR	DRAIN FOR NEW COOLING TOWERS F77	COMBINED STORM WATER EXIT FROM WHOLE SITE

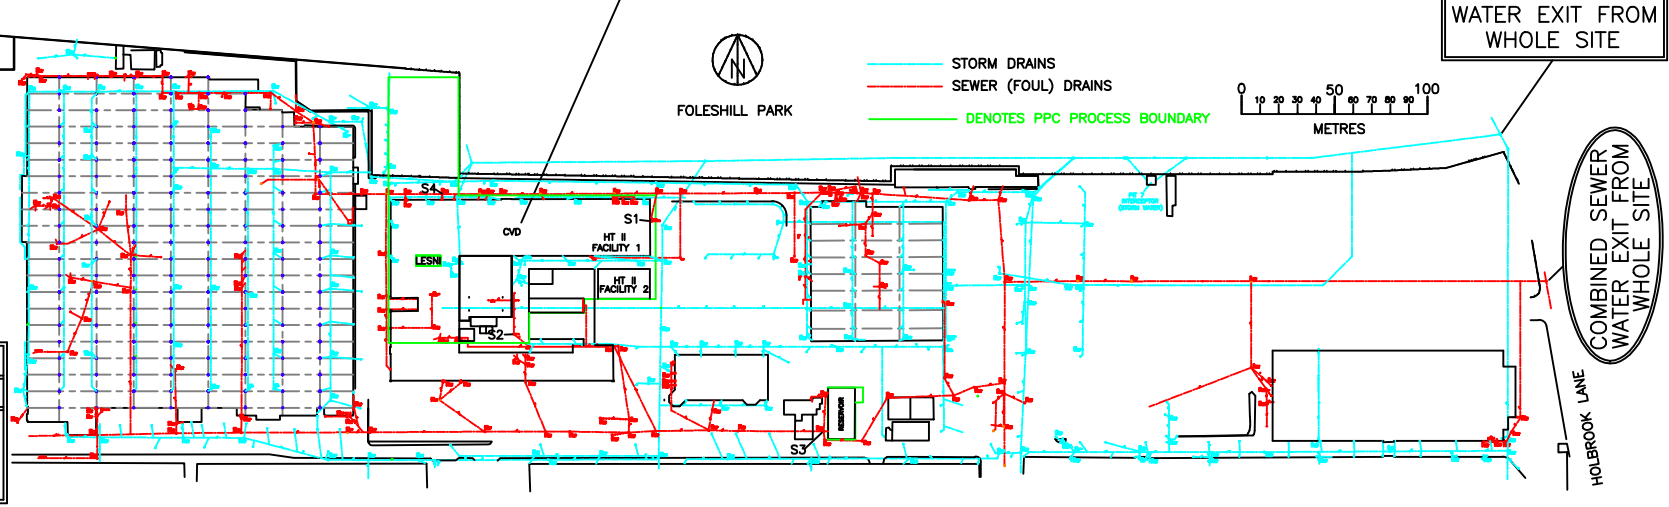

WE 3262	7	NOV.18	SS	INCINERATOR A-024 - REMOVED. INCINERATOR A-003 - MOVED. BOUNDARY MOVED.											
	6	May.17	SS												
	5	Feb. 11	RP												
	4	MAR. 08	AJ												
	8	JAN 20	RIP												
	ISSUE	DATE	DRAWN	CHECKED	MODIFICATION	OPERATIONS DIRECTOR	MANAGER C.V.D.	TEAM LEADER C.V.D.	MANAGER A.M.LABY	MANAGER SITE FACILITIES	SAFETY & ENVL. OFFICER	CHIEF OF SECURITY			

TITLE
AIR & WATER EMISSION POINTS PLAN
PPC BOUNDARY (CVD)

DRG.No.
WE 3262