



ALL INFORMATION ON THIS DRAWING IS INDICATIVE ONLY, AND
MAY BE SUBJECT TO
FURTHER DESIGN DEVELOPMENT.
DO NOT SCALE

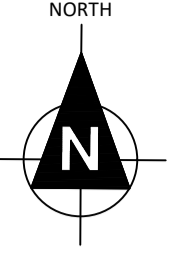

- LEGEND**
- INSTALLATION BOUNDARY
 - A1 - STACK
 - A2 - STACK
 - A3 - EMERGENCY DIESEL GENERATOR STACK
 - S1 - PROCESS EFFLUENT TO SEWER
 - W1 - SURFACE WATER DRAINAGE (SITE)
 - W2 - SURFACE WATER DRAINAGE (DNO SUBSTATION)

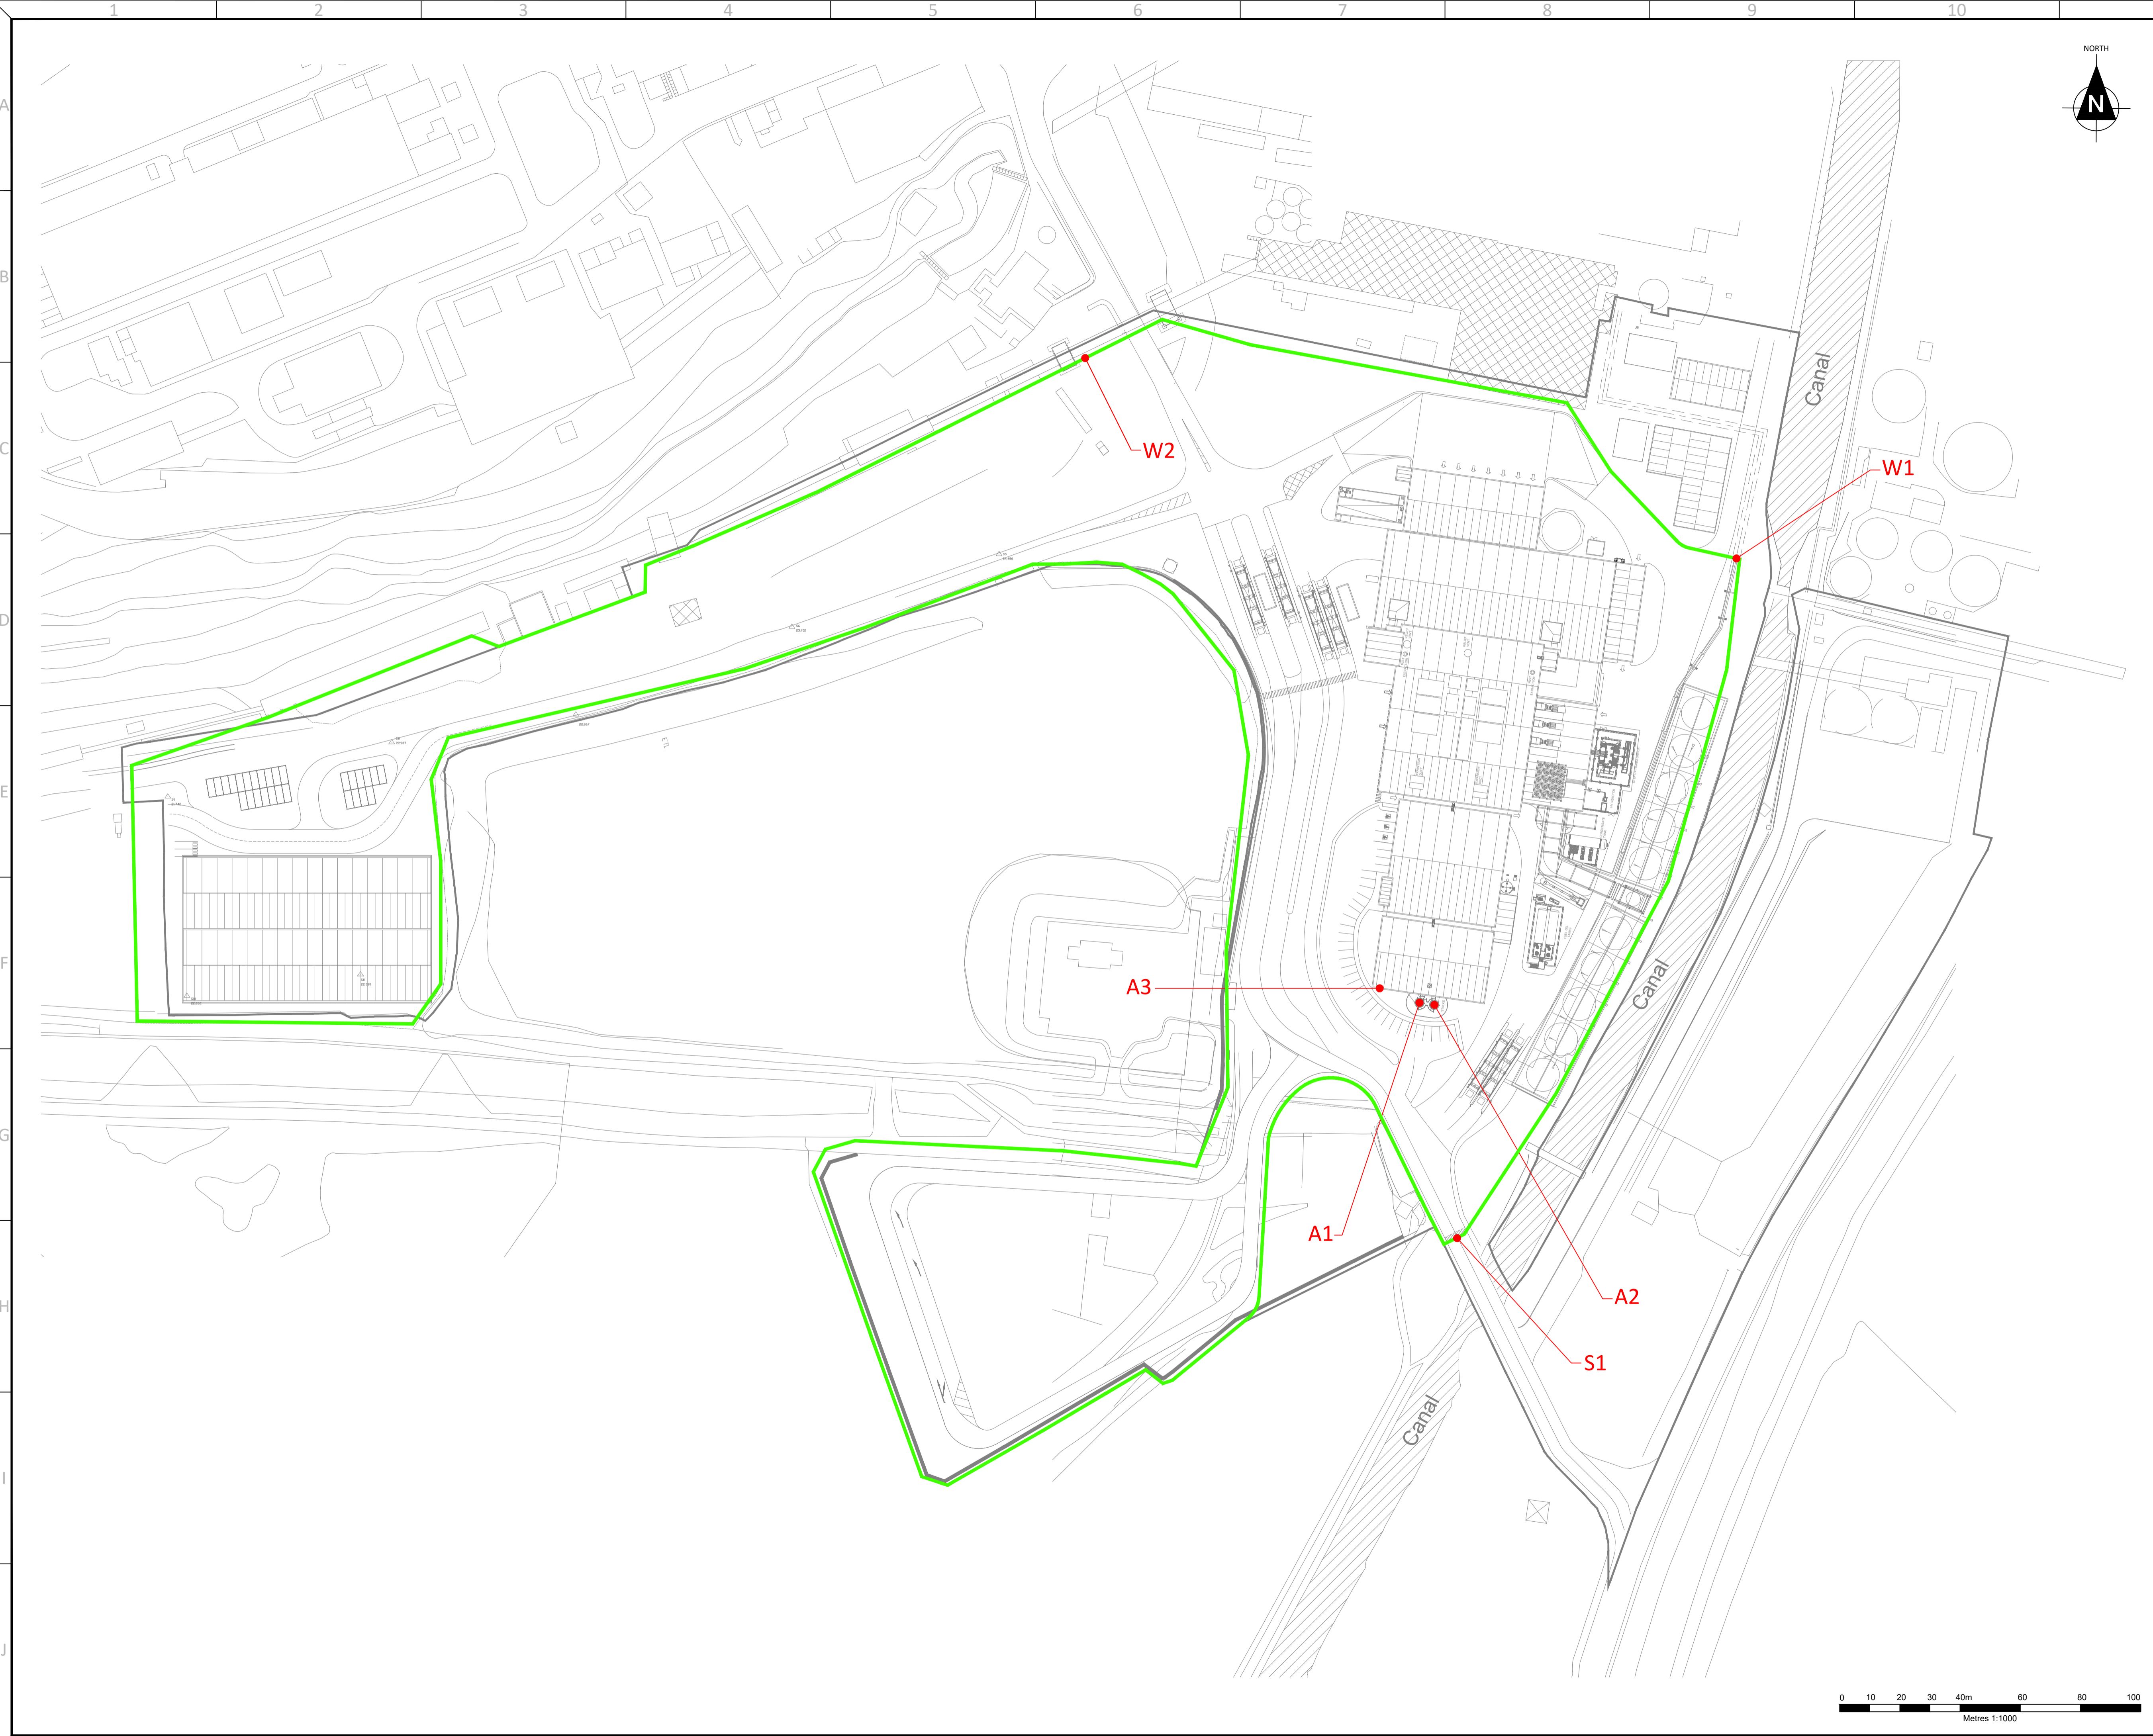

R5.0	INSTALLATION BOUNDARY UPDATE	EMC	AO1	KLH	27.01.23
R4.0	EMISSIONS POINT ADDED	DTW	AO1	KLH	06.10.22
R3.0	EMISSIONS POINT ADDED	DTW	AO1	KLH	30.08.22
R2.0	INSTALLATION BOUNDARY UPDATED	AO1	DTW	KLH	11.11.21
R1.0	PRELIMINARY	AO1	DTW	KLH	01.07.21
REV.	DETAILS OF REVISION	DRAWN	CHKD	APR	DATE

FICHTNER
CONSULTING ENGINEERS LIMITED
Kingsgate, Wellington Road North,
Stockport, Cheshire, SK4 1LW, UK Tel:
0161 476 0032
Website: www.fichtner.co.uk

CLIENT:
LOSTOCK SUSTAINABLE ENERGY PLANT LTD

SITE:
LOSTOCK SUSTAINABLE ENERGY PLANT

PROJECT:
EP VARIATION

TITLE:
EMISSION POINTS

DRAWING STATUS:		PRELIMINARY	
DRAWN BY:	AO1	DATE:	01.07.21
CHECKED BY:	DTW	DATE:	01.07.21
APPROVED BY:	KLH	DATE:	01.07.21
FILENAME:	S3291-8310-0002A01 EMISSION POINTS R5.0		
OFFICE OF ISSUE:	STOCKPORT		
SHEET SIZE:	A1	SCALE:	1:1000

DRAWING No.: **S3291-8310-0002** Sheet 1 of 1 REVISION: **R5.0**

